


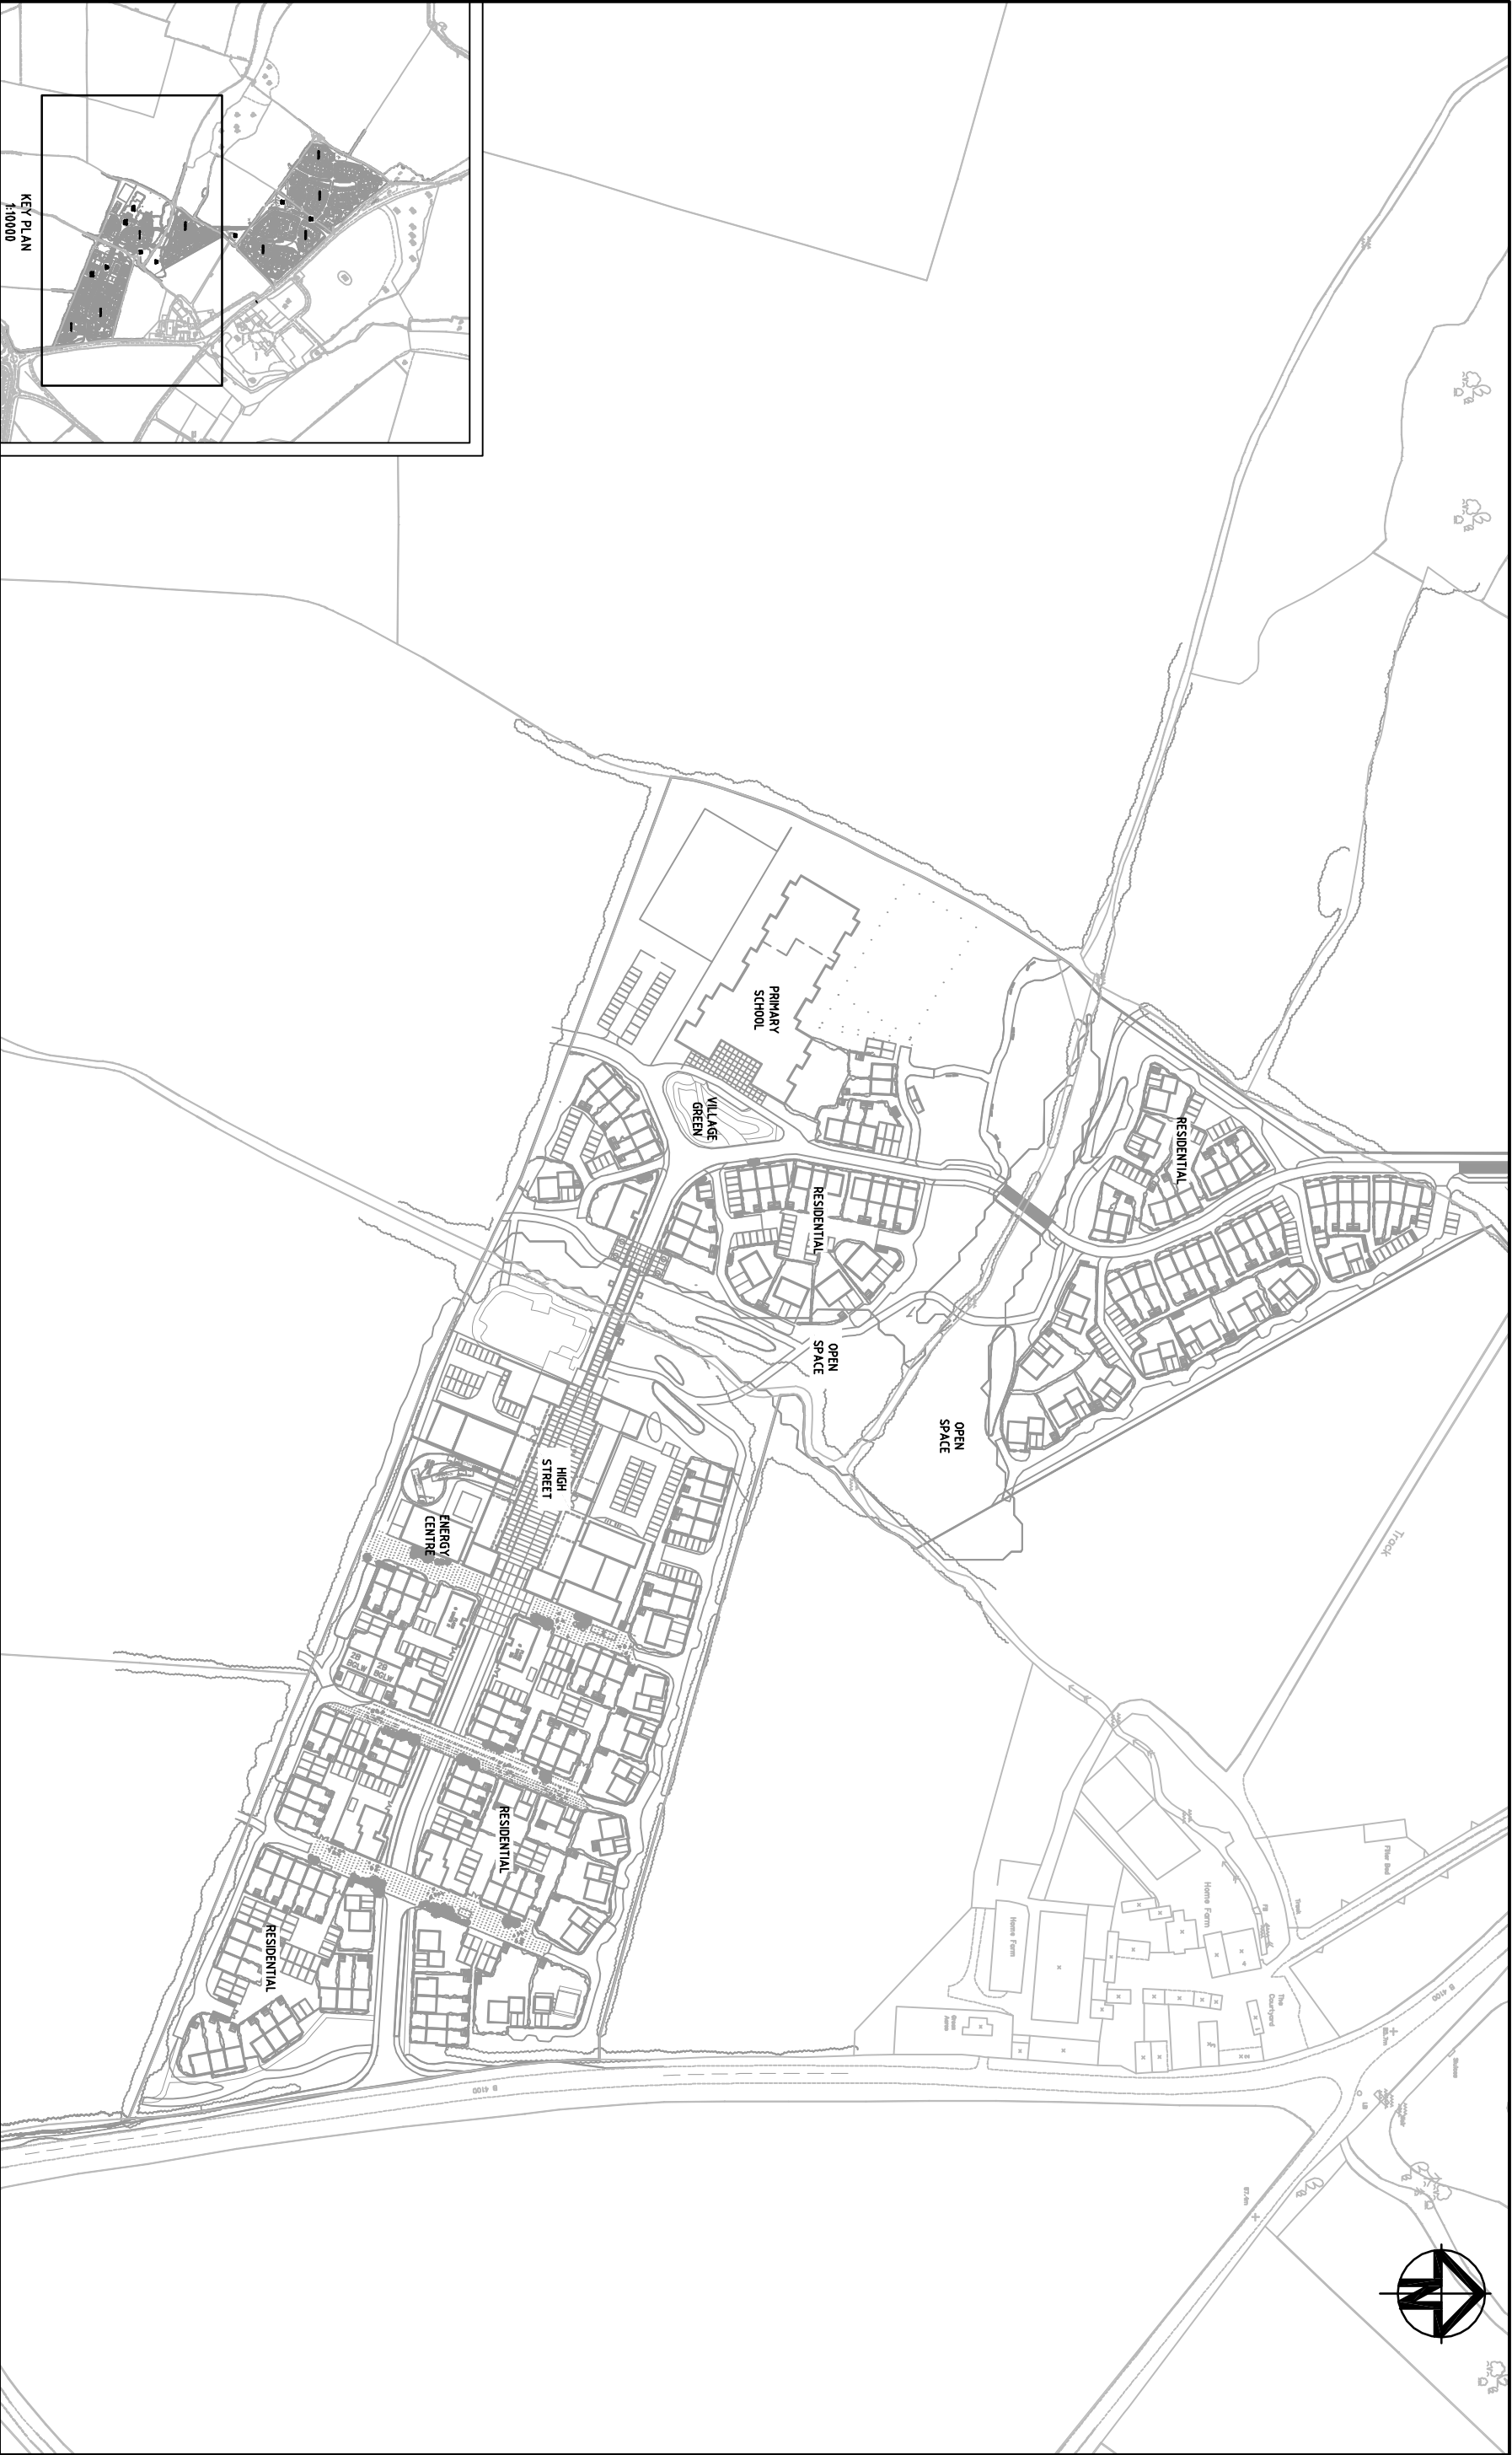

		04/04/11
02	LAYOUT REVISED	
01	FIRST ISSUE	
Issue	Description	
	Date	25/11/10

Client



Status	
Scales	1:2500
Original Size	A3
Height Datum	GRID
Grid	GRID
Filename:	

Project	
BICESTER ECO DEVELOPMENT	
Title	EXEMPLAR LAYOUT SHEET 2 OF 2 FIGURE 3.2

Hyder Consulting (UK) Limited 29, Bressenden Place London SW1S 5DZ Tel: +44 (0)870 000 3006 Fax: +44 (0)870 000 3906	
Drawing No. 3.2	Project No. UA001881
Issue 02	