


MATCH LINE
 FOR CONTINUATION
 SEE DWG 7327

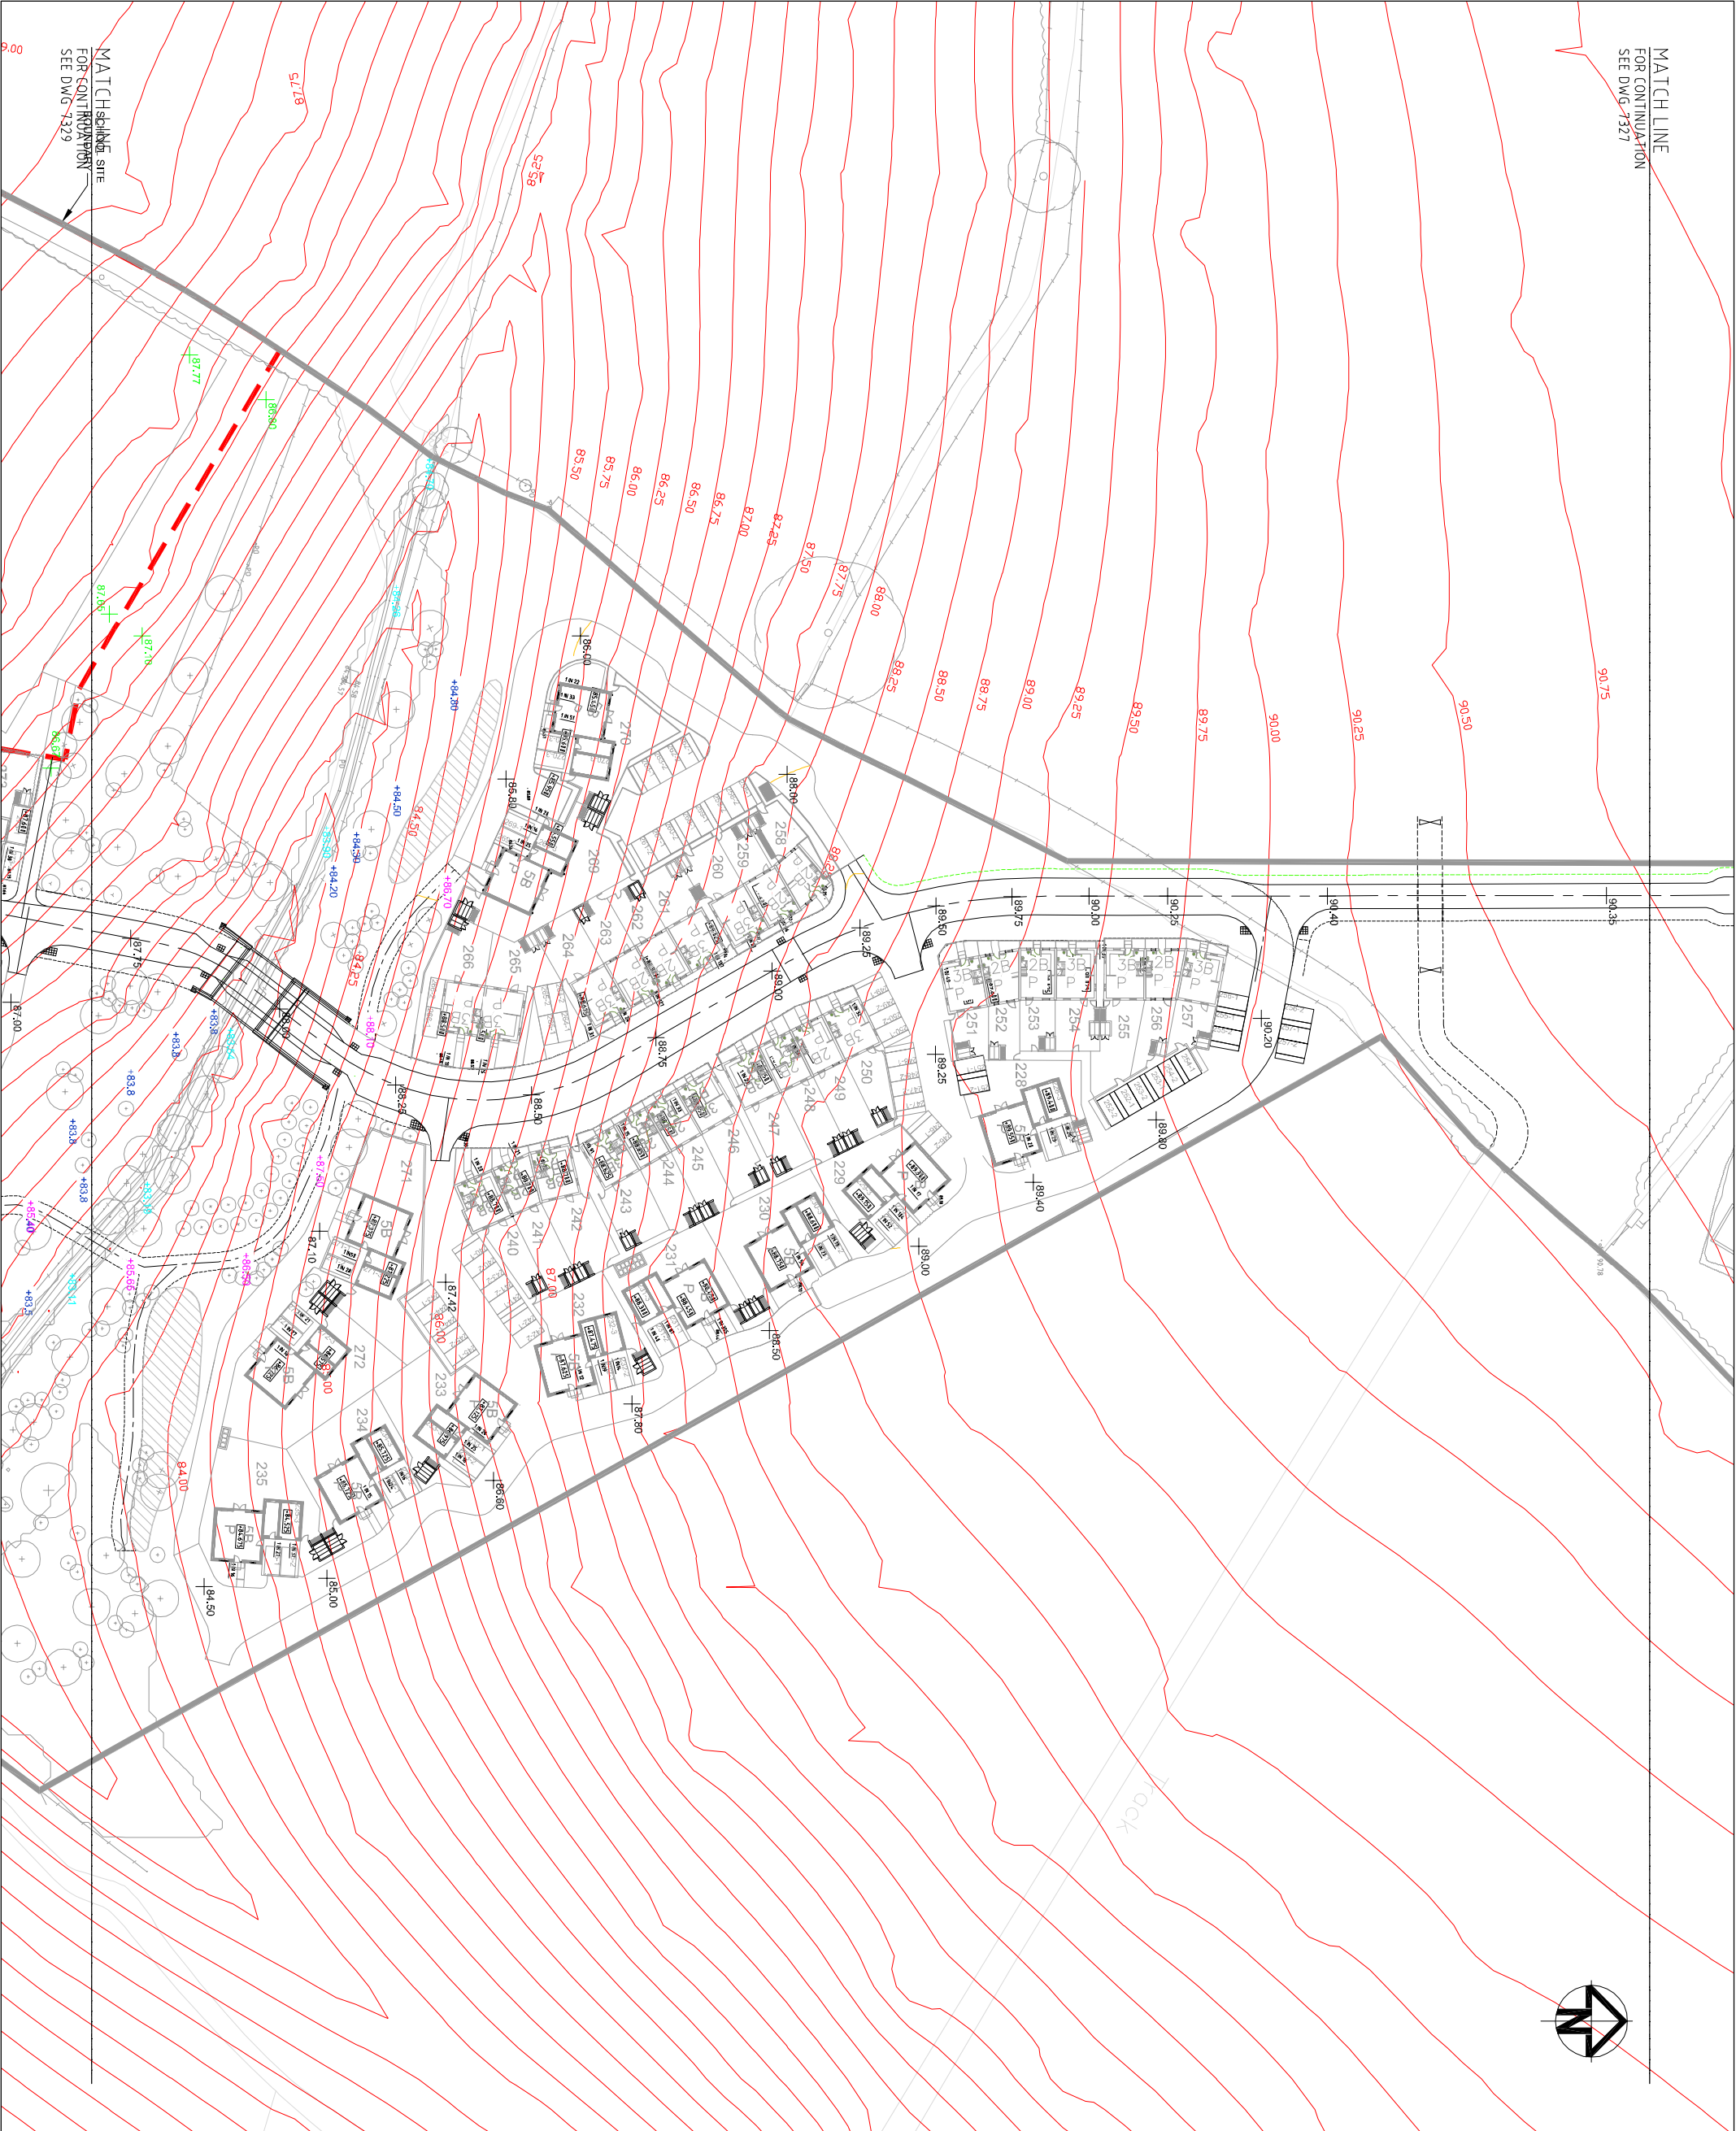


MATCHLINE
 FOR CONTINUATION
 SEE DWG 7329

KEY

- PROPOSED CONTOURS
- EXISTING CONTOURS
- PROPOSED FINISHED ROAD LEVEL
- PROPOSED FINISHED GROUND LEVEL
- + PROPOSED RIVER CORRIDOR LEVEL
- + PROPOSED FOOTWAY/WALKWAY LEVEL
- + EXISTING RIVER CORRIDOR LEVEL

(48.895) PROPOSED FINISHED FLOOR LEVEL PHASE 1
(87.550) PROPOSED FINISHED FLOOR LEVEL PHASE 2

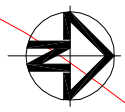

Issue	Description	Date
03	MASTER PLAN REVISED	05-10-12
02	GENERAL REVISIONS	24-09-12
01	FIRST ISSUE	07-09-12

Scale	Author
1:500	PR WILLIAMS
Original	DR WILLIAMS
Height	M PEARSON
Date	SA DAVIES
Grid	0.5

© Copyright reserved

Client: 7326-7330-UA001881-03-PROPOSED LEVELS.DWG

azdominion

Hyder Consulting (UK) Limited
 29, Bressenden Place
 London
 SW1E 5DZ

Hyder Consulting
 Tel: +44 (0)870 000 3006
 Fax: +44 (0)870 000 3006

Project: BICESTER ECO
 DEVELOPMENT EXEMPLAR SITE

Title: PROPOSED LEVELS
 SHEET 3 OF 5

Drawing No: 7328 — UA001881 — 03