





Bicester Eco Development
Exemplar Site Accessibility Plan

Legend

-  Exemplar Site Centre
-  Exemplar Site

Isochrones


-  2km Walk
-  5km Cycle

Amenities

-  Employment
-  Health
-  Leisure
-  Retail
-  Nursery Schools
-  Primary Schools
-  Secondary Schools

Status	FINAL	Author	CM
Version	2	Checker	DH
Date	17/11/10	Approver	JH

Figure 3.1

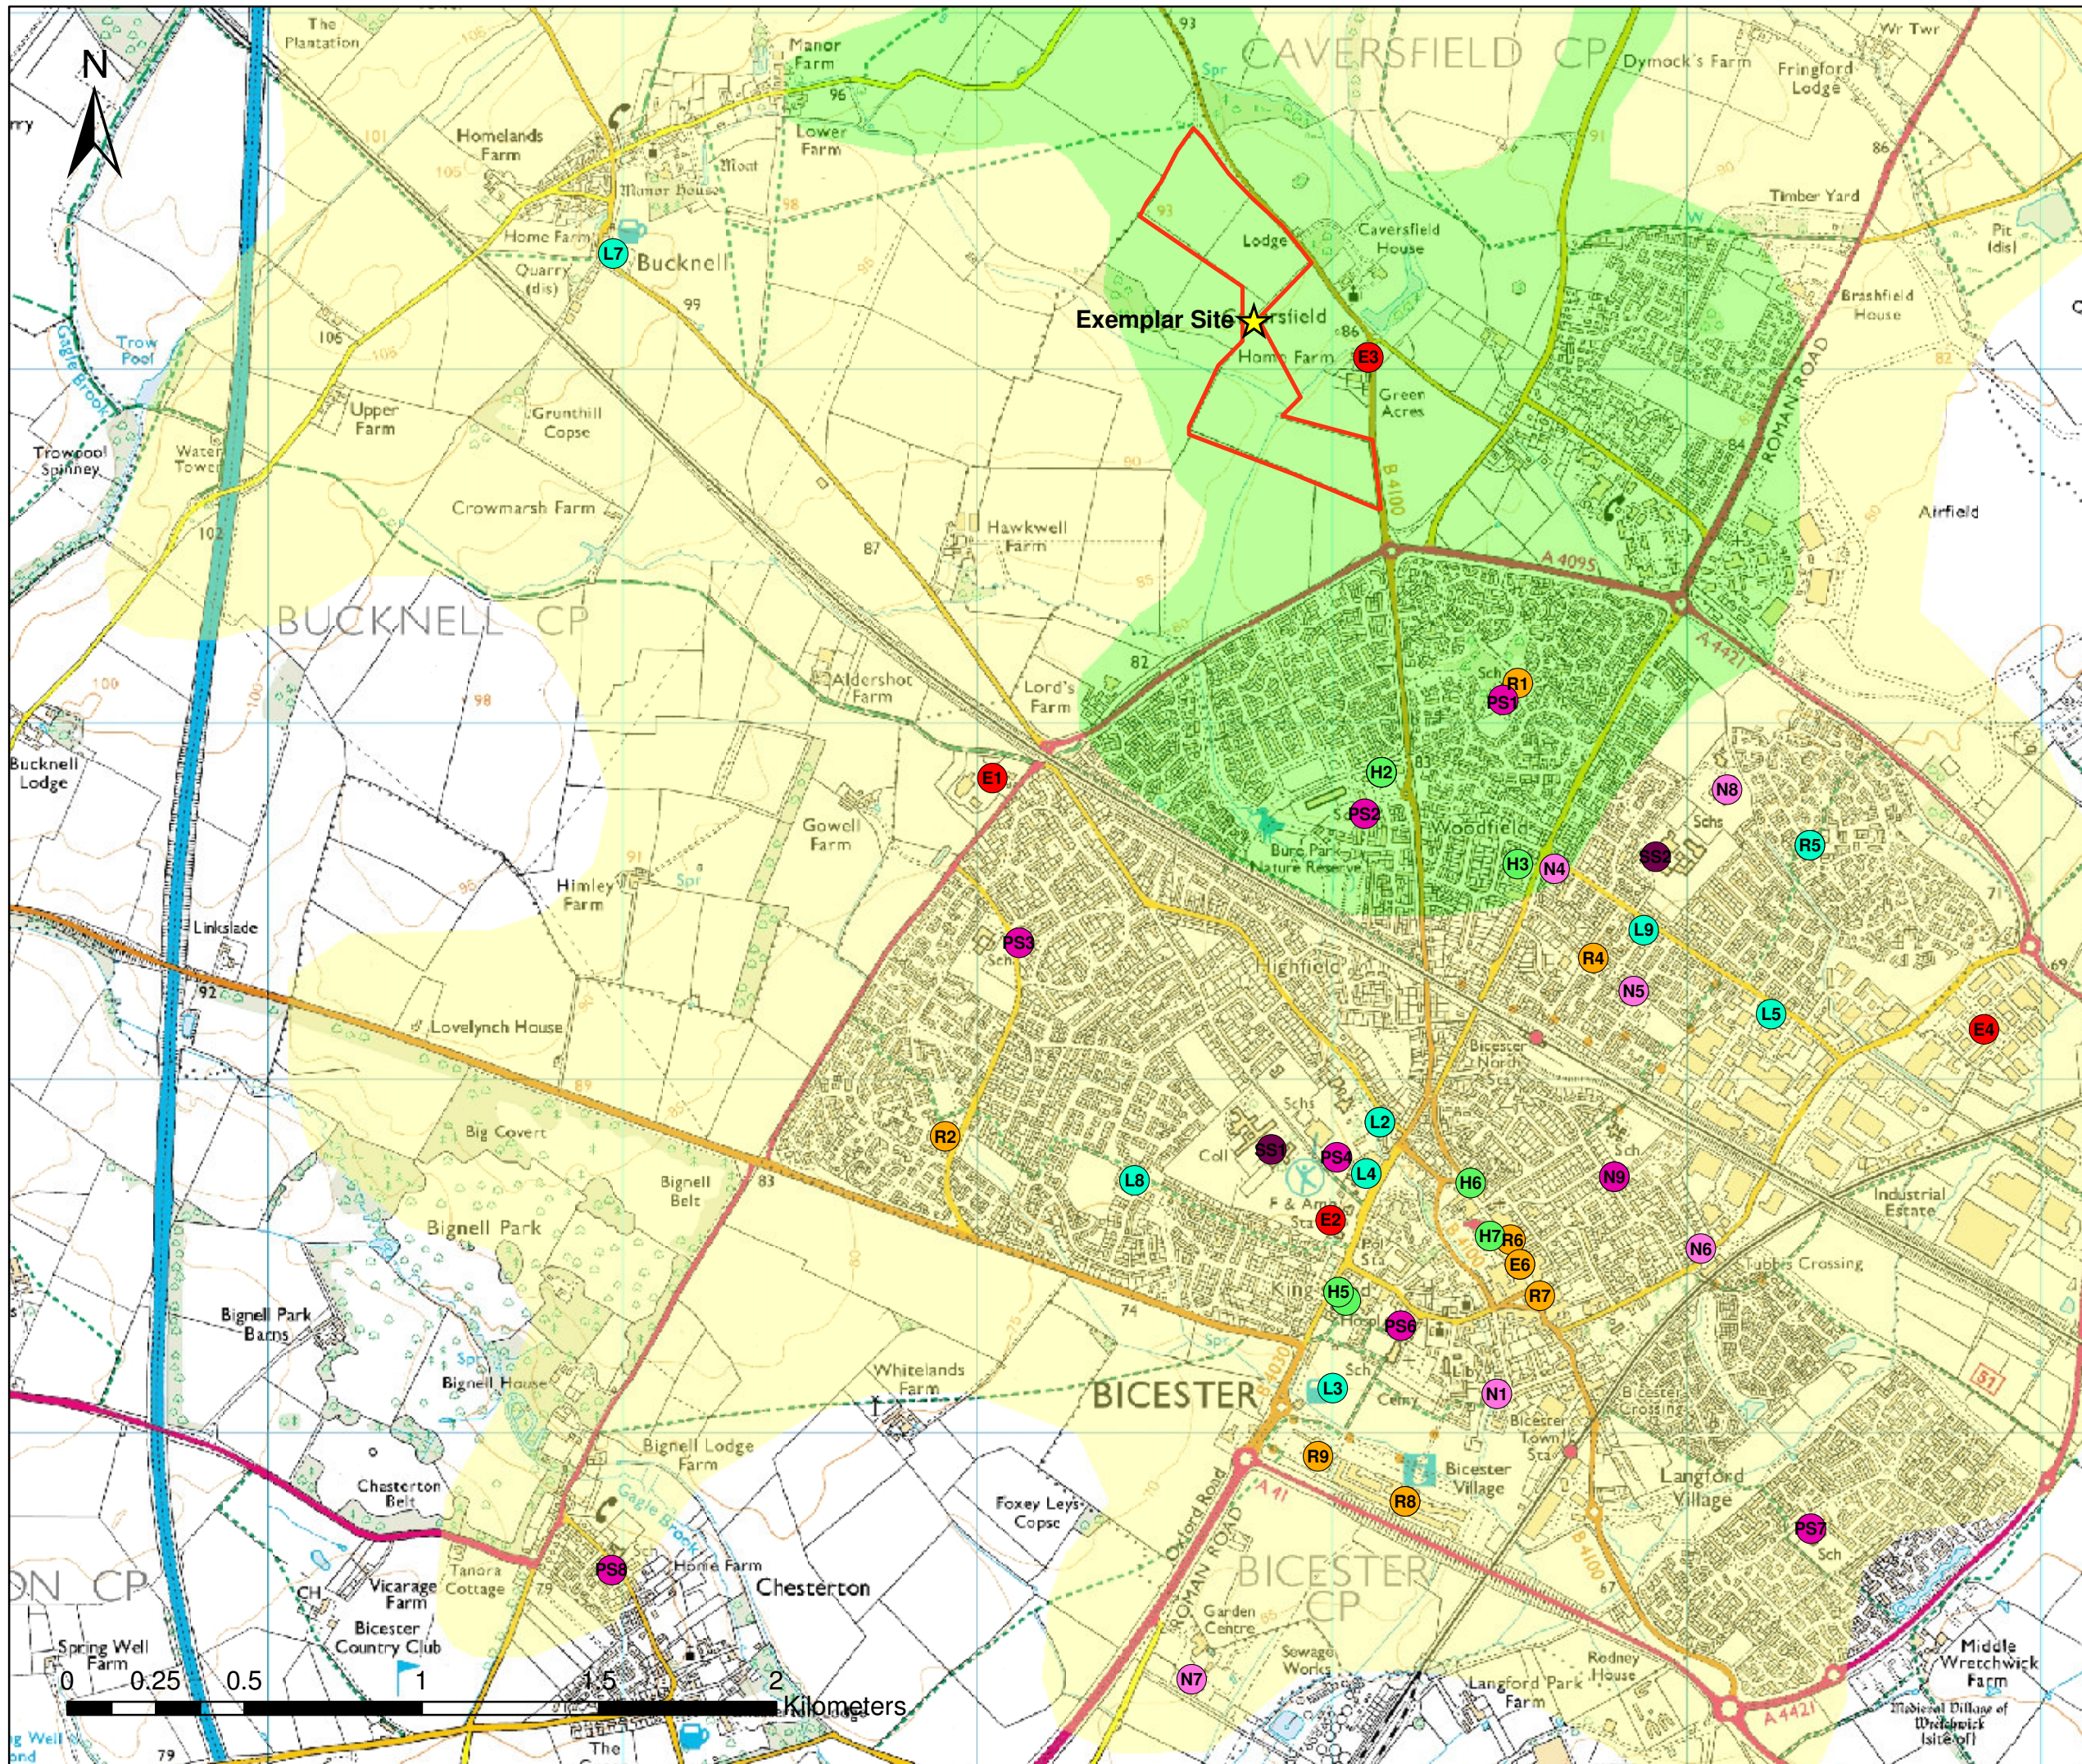



02	REVISED LAYOUT	05/04/11
01	FIRST ISSUE	25/11/10
Issue	Description	Date

Client

azdominion
P3 Eco Ltd

Status	
Scales	1:5000
Original Size	A3
Height	GRID
Datum	GRID
Grid	GRID
Filename	GRID
Current Issue Signatures	
Author	HILLEWELLIN
Checker	A.HART
Approver	P.HARKER
Copyright reserved	

Project
**BICESTER
 ECO DEVELOPMENT**

Title
**EXEMPLAR LAYOUT
 SHEET 1 OF 2
 FIGURE 3.2**

Hyder Consulting
 Hyder Consulting (UK) Limited
 29, Bressenden Place
 London
 SW1E 5DZ

Tel: +44 (0)870 000 3906
 Fax: +44 (0)870 000 3906

Drawing No. **3.2** — Project No. **UA001881** — Issue **02**

K:\UA001881_BicesterEco\E-OurDrawings\ES FIGURES\Exemplar ES\DRAWING 3-2-UA001881-UP21D-02-EXEMPLAR LAYOUT.dwg

