

02	REVISED LAYOUT	05/04/11
01	FIRST ISSUE	25/11/10
Issue	Description	Date

Client

azdominion  
P3 Eco Ltd

Original Size	A3	Checker	A. HART
Height		Approver	P. HARKER
Datum			
Grid	GRID		
Filename:	© Copyright reserved		

Project  
BICESTER  
ECO DEVELOPMENT  
PROPOSED SITE LAYOUT  
PLAN  
(NORTHERN ELEMENT)

Hyder Consulting (UK) Limited  
29, Bressenden Place  
London  
SW1E 5DZ  
Tel: +44 (0)870 000 3906  
Fax: +44 (0)870 000 3906

Hyder Consulting

Drawing No. 5.1A — Project No. UA001881 — Issue 02

K:\UA001881\_BicesterEco\5-OurDrawings\5ES FIGURES\Exemplar ES\DRAWING 5-1-UA001881-UP21D-02-EXEMPLAR LAYOUT.dwg



Issue	Description	Date
02	LAYOUT REVISED	04/04/11
01	FIRST ISSUE	25/11/10

Client

azdominion  
**P3Eco Ltd**


Status		Current Issue Signatures	
Scales	1:5000	Author	HILLEWELLIN
Original Size	A3	Checker	A. HART
Height		Approver	P. HARKER
Datum			
Grid	GRID		
Filename:	© Copyright reserved		

Project  
**BICESTER  
 ECO DEVELOPMENT**  
 PROPOSED SITE LAYOUT  
 PLAN  
 (SOUTHERN ELEMENT)

**Hyder Consulting**  
 Hyder Consulting (UK) Limited  
 29, Bressenden Place  
 London  
 SW1E 5DZ  
 Tel: +44 (0)870 000 3906  
 Fax: +44 (0)870 000 3906

Drawing No. **5.1B** — Project No. **UA001881** — Issue **02**

K:\UA001881\_BicesterEco\E-OurDrawings\ES FIGURES\Exemplar ES\DRAWING 5-1-UA001881-UP21D-02-EXEMPLAR LAYOUT.dwg

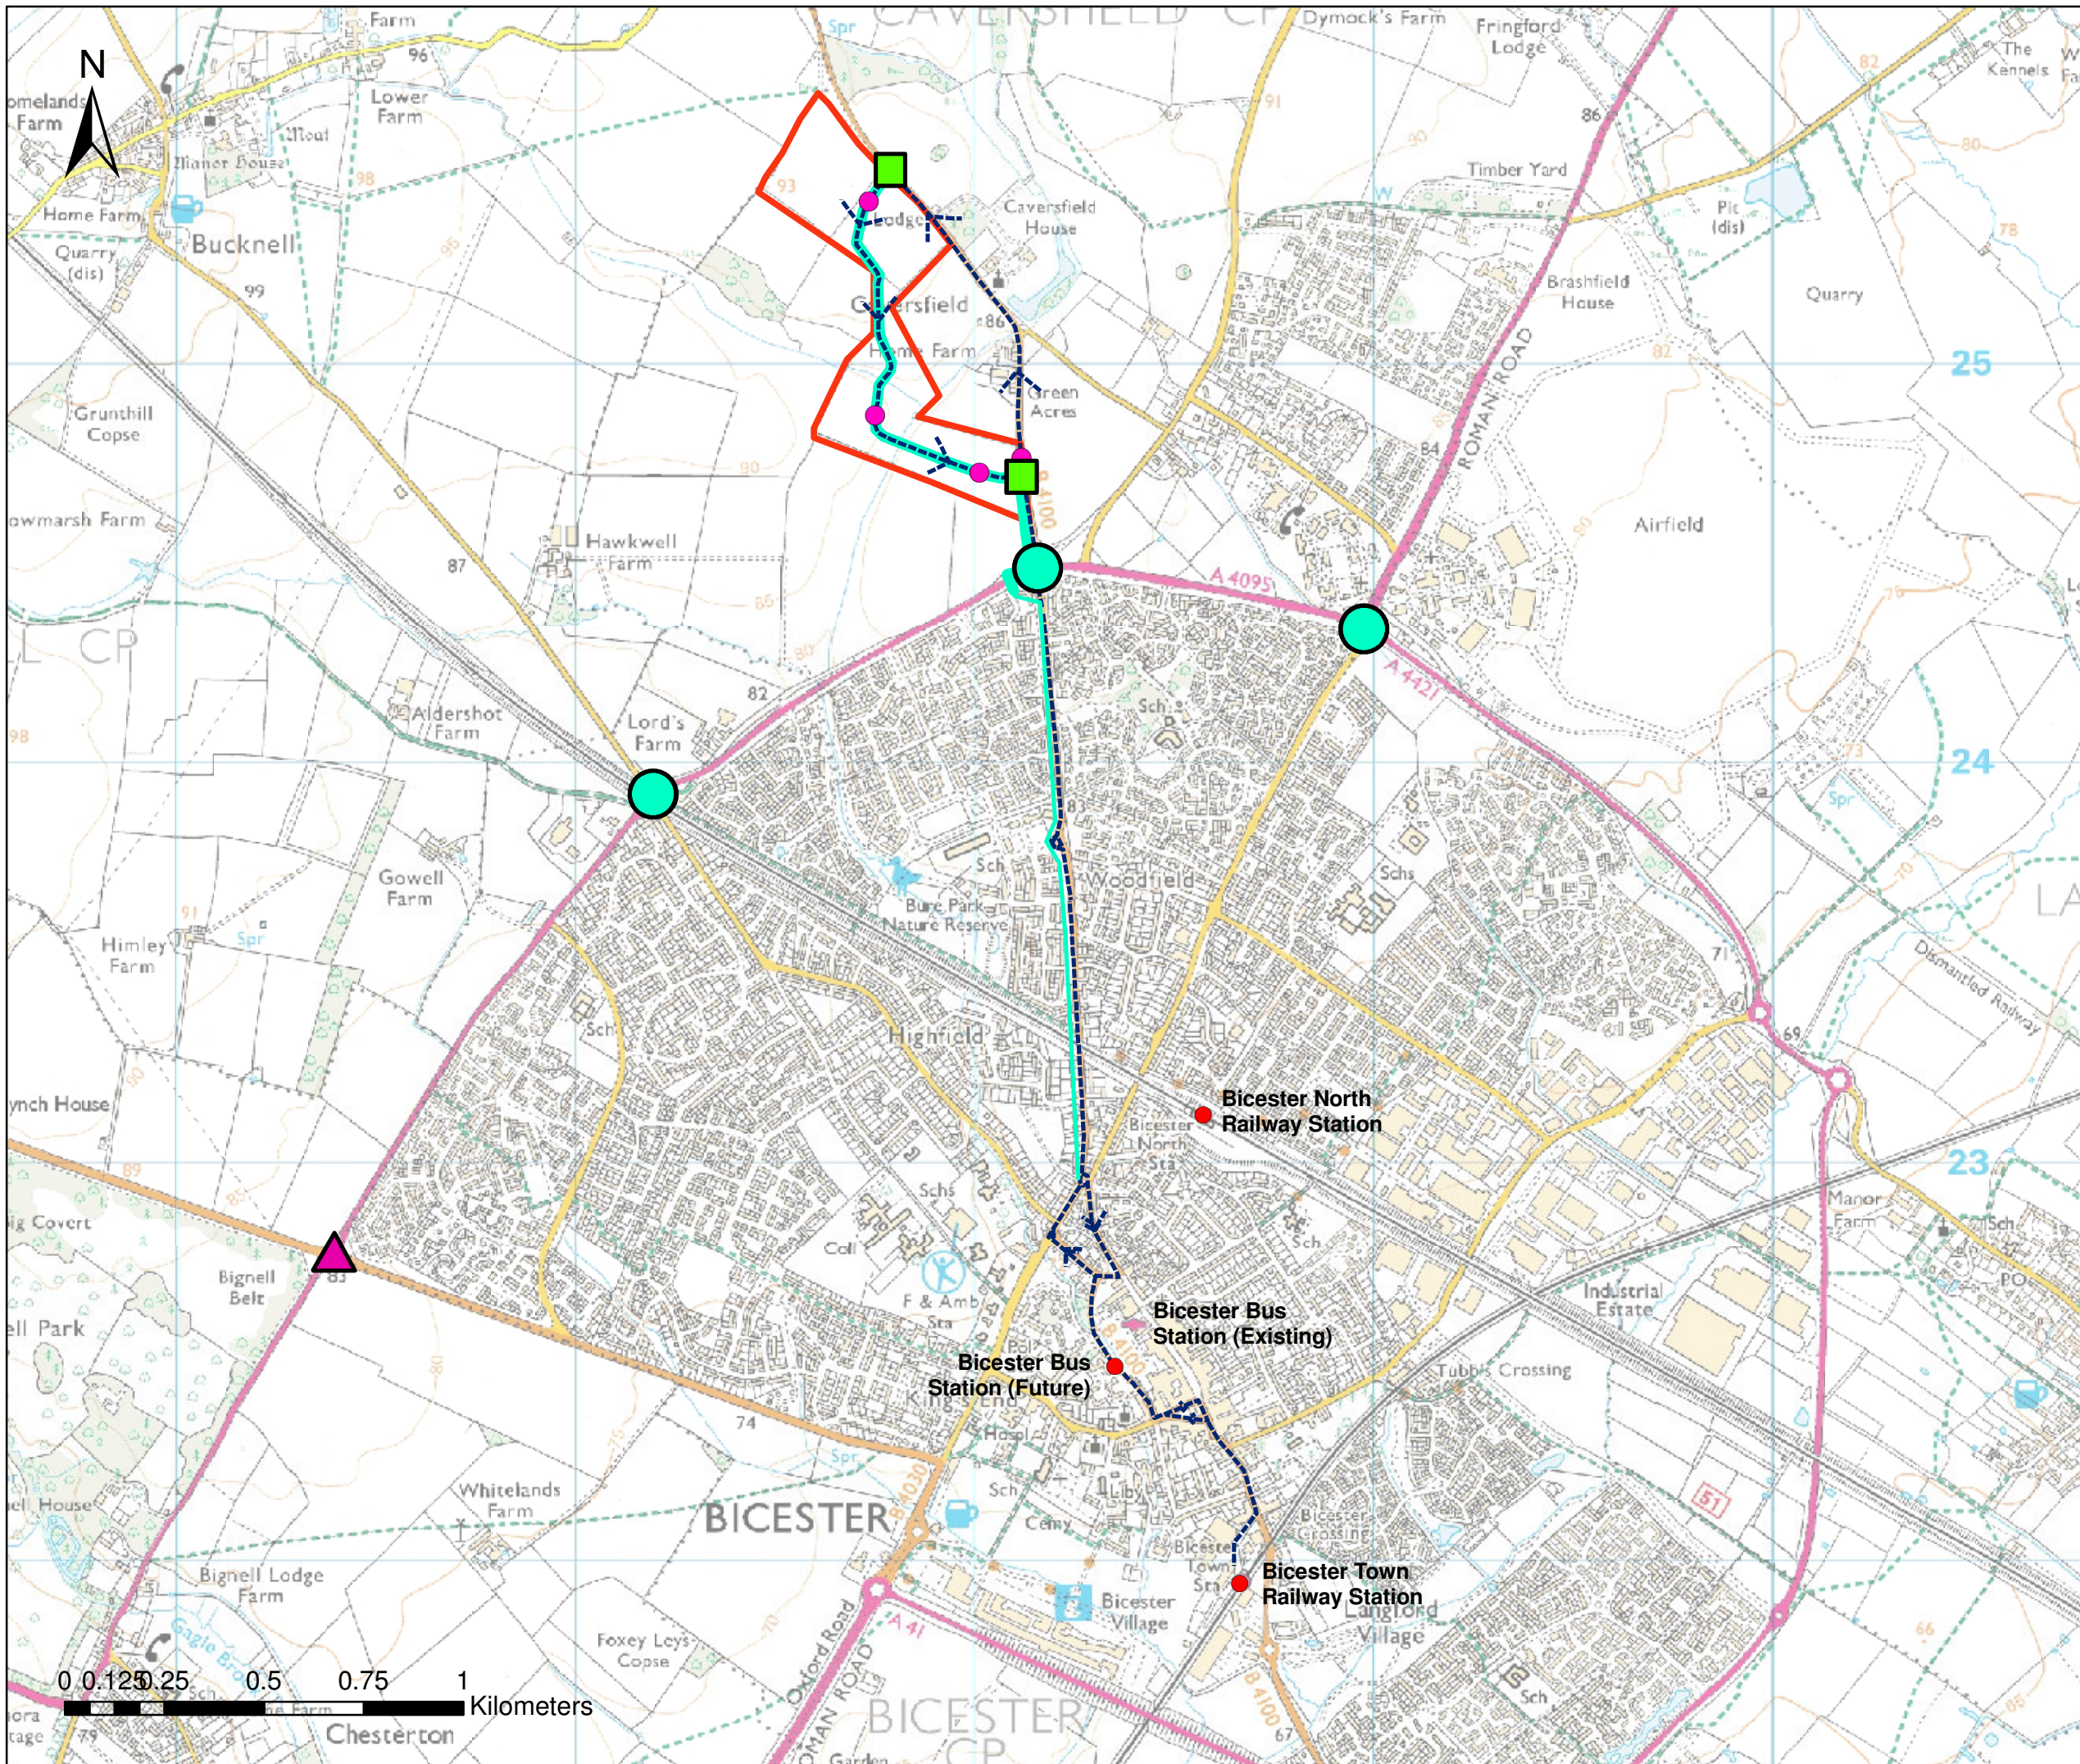

Bicester Eco Development  
Transport Proposals Plan

- Legend**
- Proposed Access Junctions
  - Junctions Requiring Improvement Due to Development Proposal
  - ▲ Committed Highway Improvement
  - Proposed Bus Route
  - Proposed Walk and Cycle Infrastructure
  - Exemplar Site Red Line Boundary
  - Proposed Bus Stops

Status	FINAL	Author	CM
Version	4	Checker	DH
Date	04/04/11	Approver	JH

Figure 5.2


Bicester Eco Development  
Proposed Exemplar Bus Route

Legend

- Proposed Bus Stops
- Existing Bus Stops
- Proposed Exemplar Site Bus Route
- Exemplar Site

Status	FINAL	Author	CM
Version	4	Checker	DH
Date	30/03/11	Approver	JH

Figure 5.3

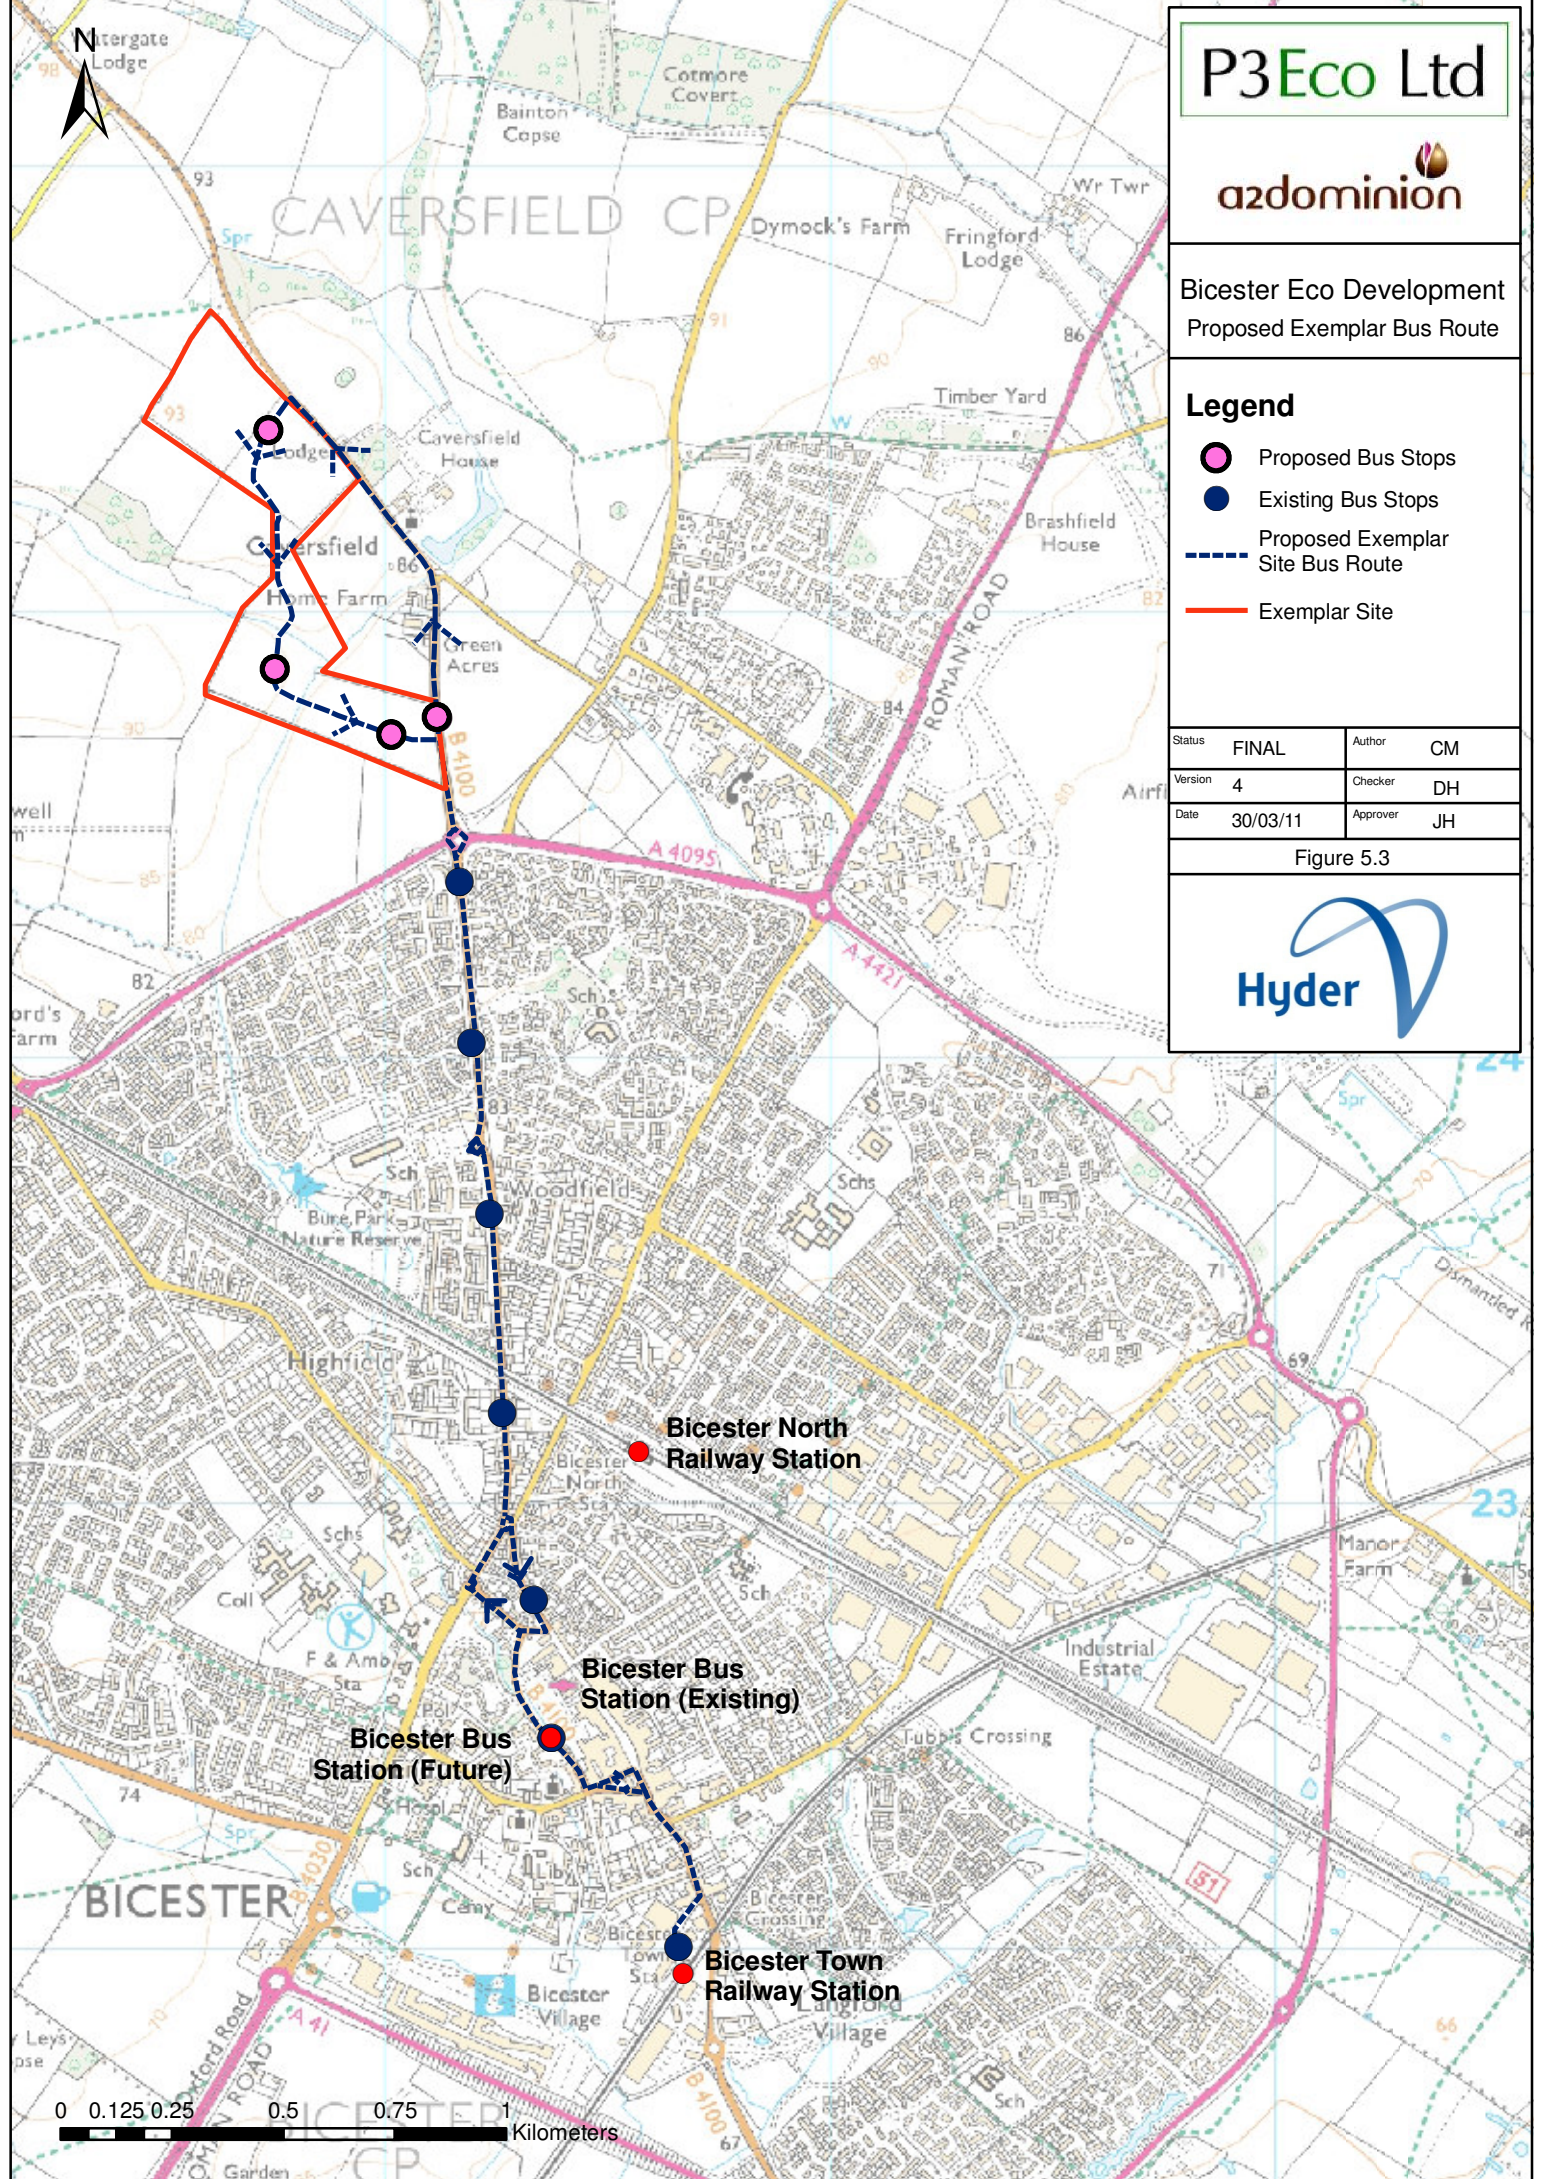

0 0.125 0.25 0.5 0.75 1 Kilometers

Bicester Eco Development  
Population within 400m of  
Proposed Bus Route

Legend

- Proposed Bus Stops
- Existing Bus Stops
- Proposed Exemplar Site Bus Route
- Exemplar Site
- 400m from Bus Stop
- 2001 Census OAs

Status	FINAL	Author	CM
Version	4	Checker	DH
Date	4/4/11	Approver	JH

Figure 5.4

