

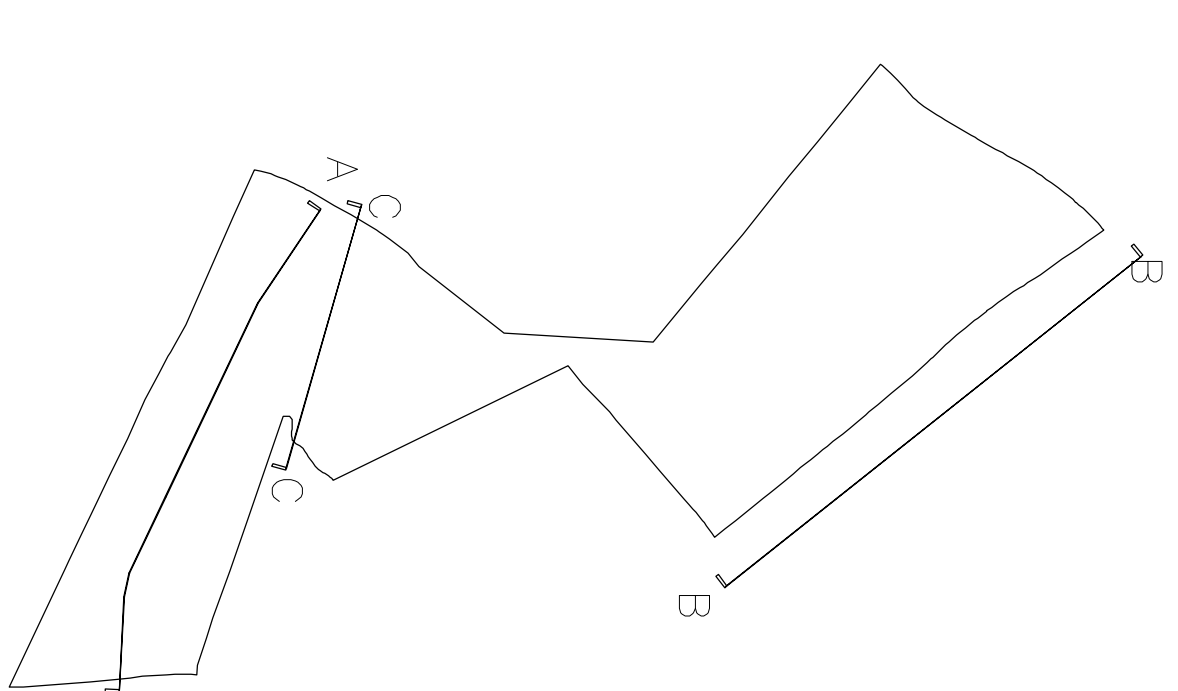


SITE SECTION A-A

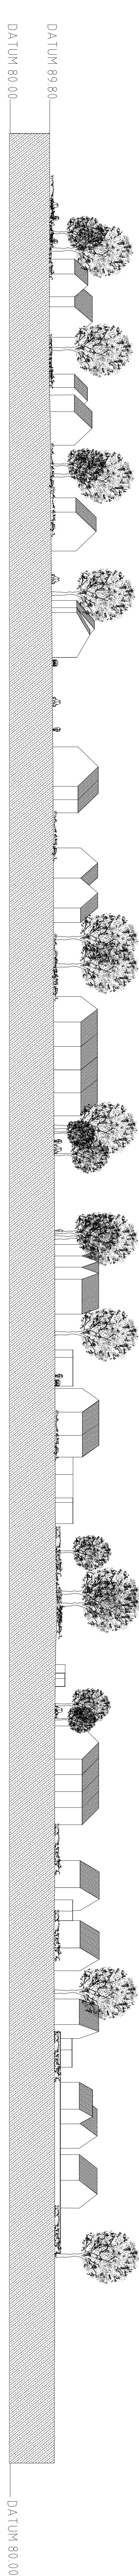

SITE SECTION B-B

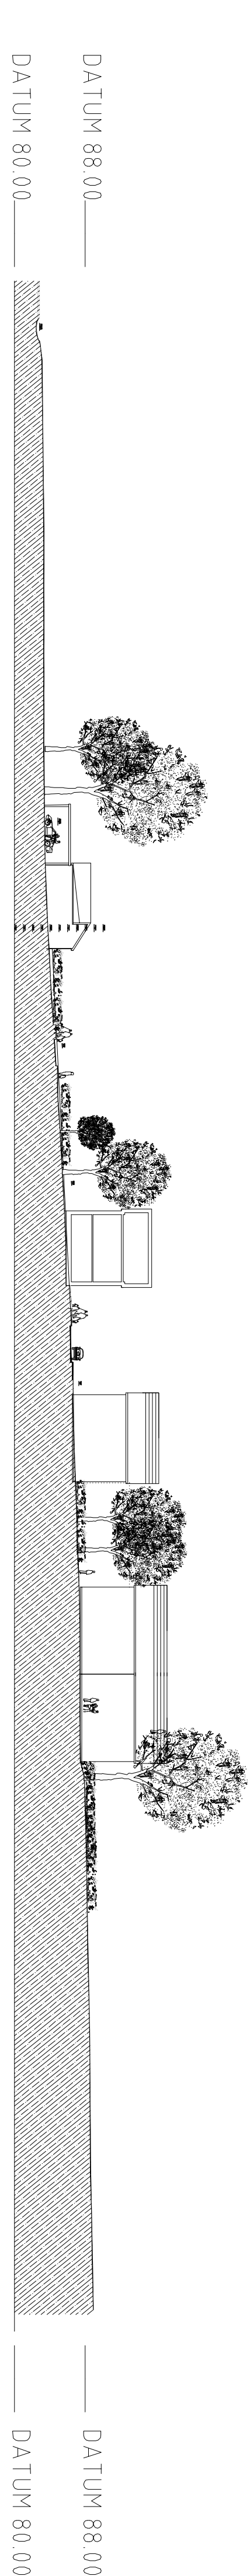

SITE SECTION C-C

A2 Dominion / P3 Eco

BIMP2_PA_03_008 REV B

SCALE 1:500 @ A0

6TH APRIL 2011

NW BICESTER EXEMPLAR DEVELOPMENT

Proposed site section A-A, B-B & C-C