



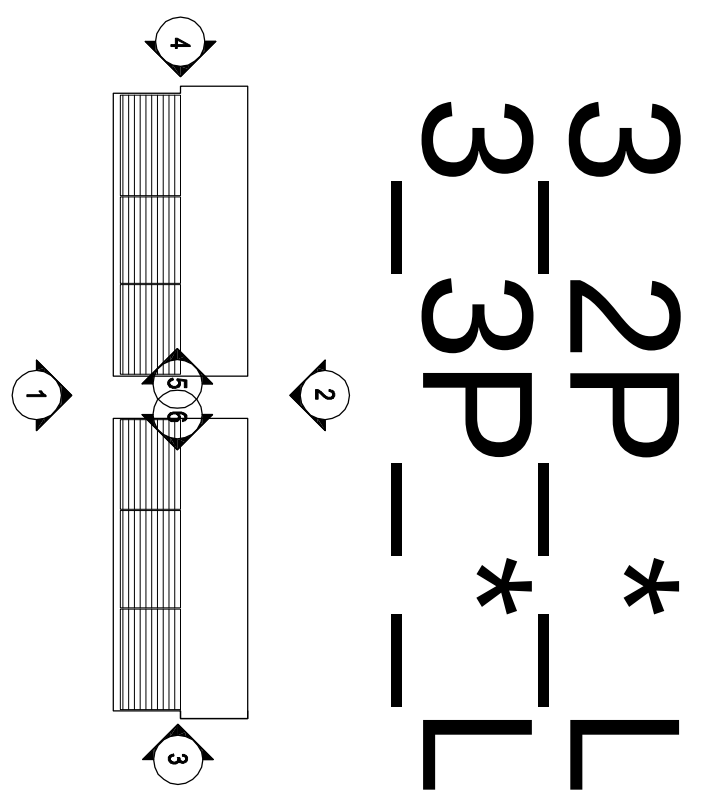


Refer to drawing
No: BIMP2_PA_05_030
for typical plan layout

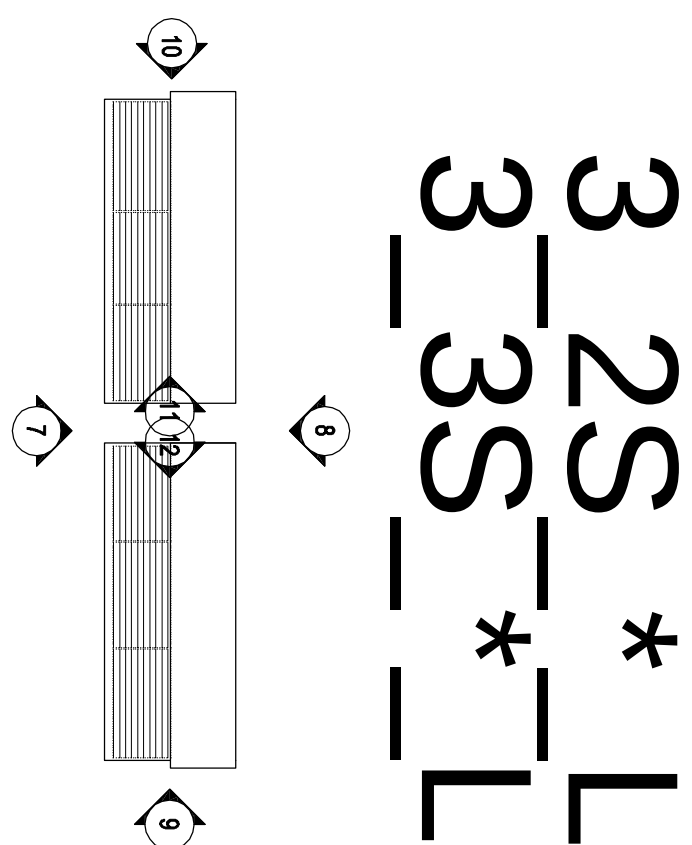








- LEGEND**
- 01 STONE
 - 02 BRICK
 - 03 TIMBER
 - 04 TEXTURE RENDER
 - 05 TRIPLE GLAZED WINDOWS (timber frame)
 - 06 SLATE ROOF TILE
 - 07 PV CELLS (to south facing roof)
 - 08 CONCRETE FEATURE BAND
 - 09 STUCCO RENDER PLINTH
 - 10 DOWN PIPE
 - 11 PPC METAL CANOPY
 - * VARIABLE MATERIAL (SEE MATERIALS KEY PLAN)

A2 Dominion / P3 Eco

BIMP2_PA_05_043 REV B
SCALE 1:100 @ A0
6TH APRIL 2011

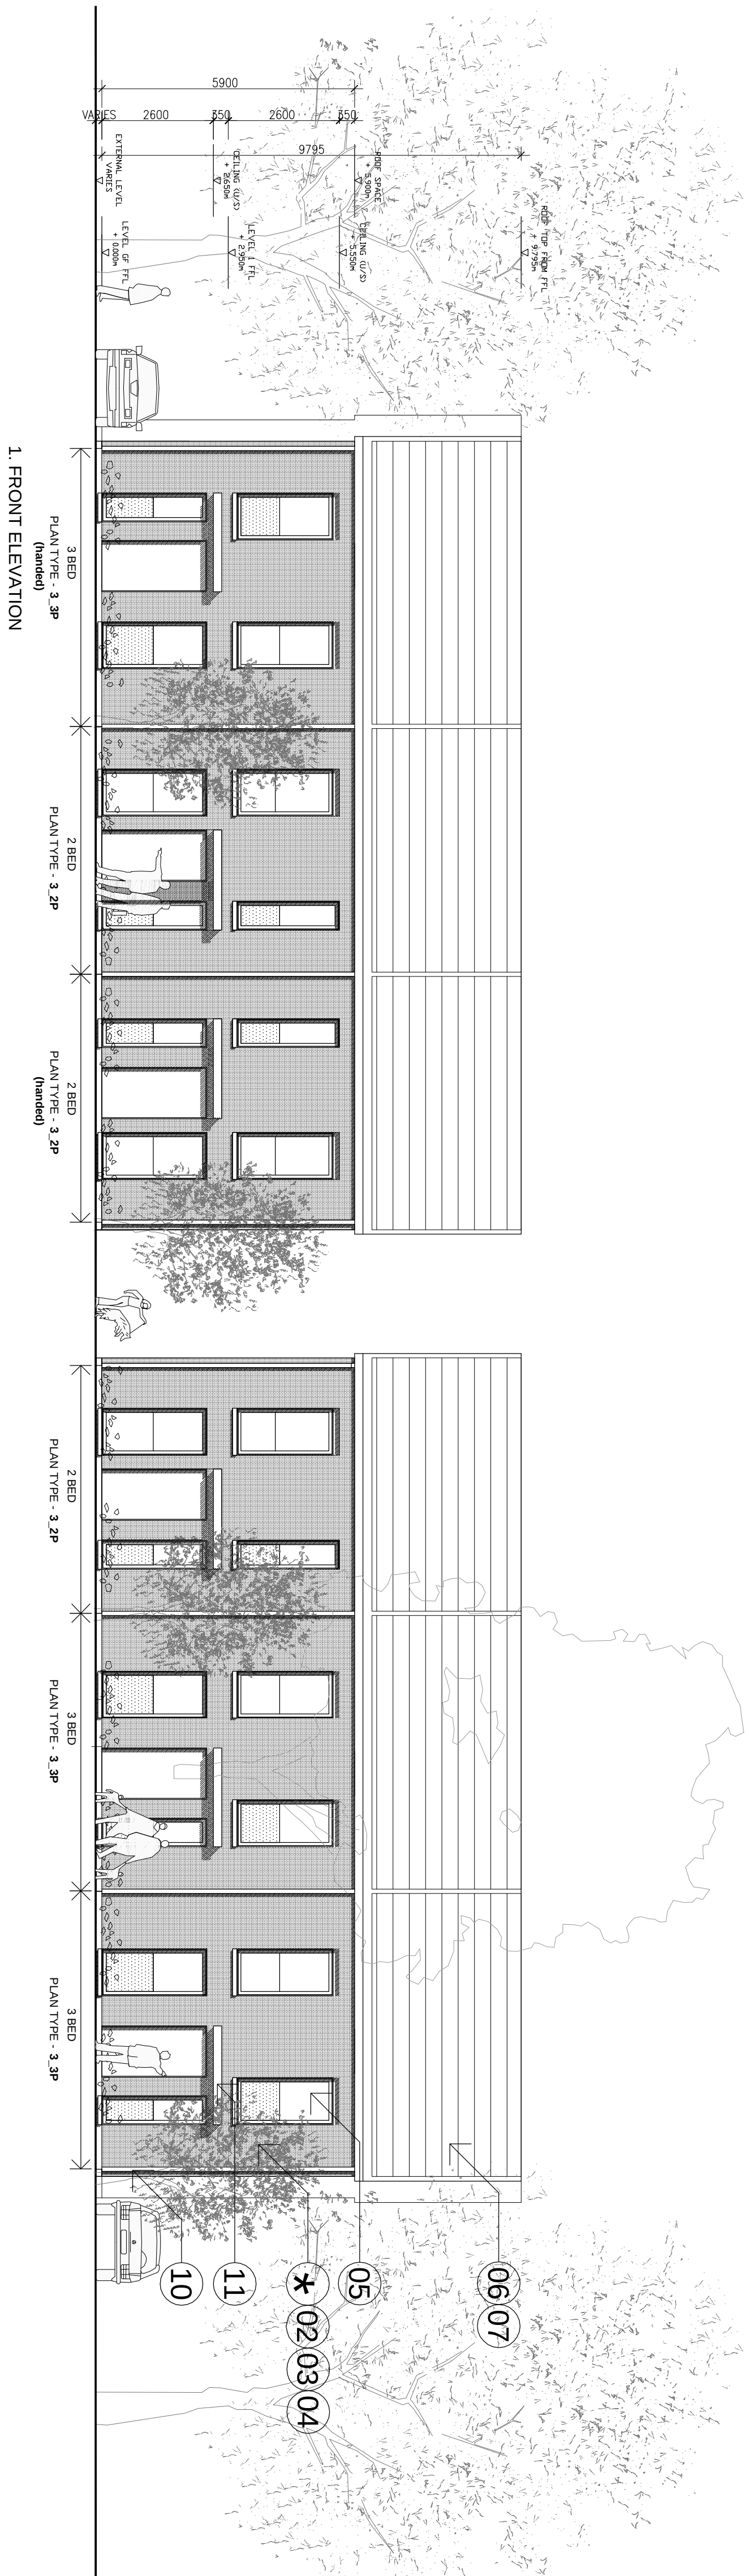

TYPE 3: 2/3 BED PRIVATE TERRACE

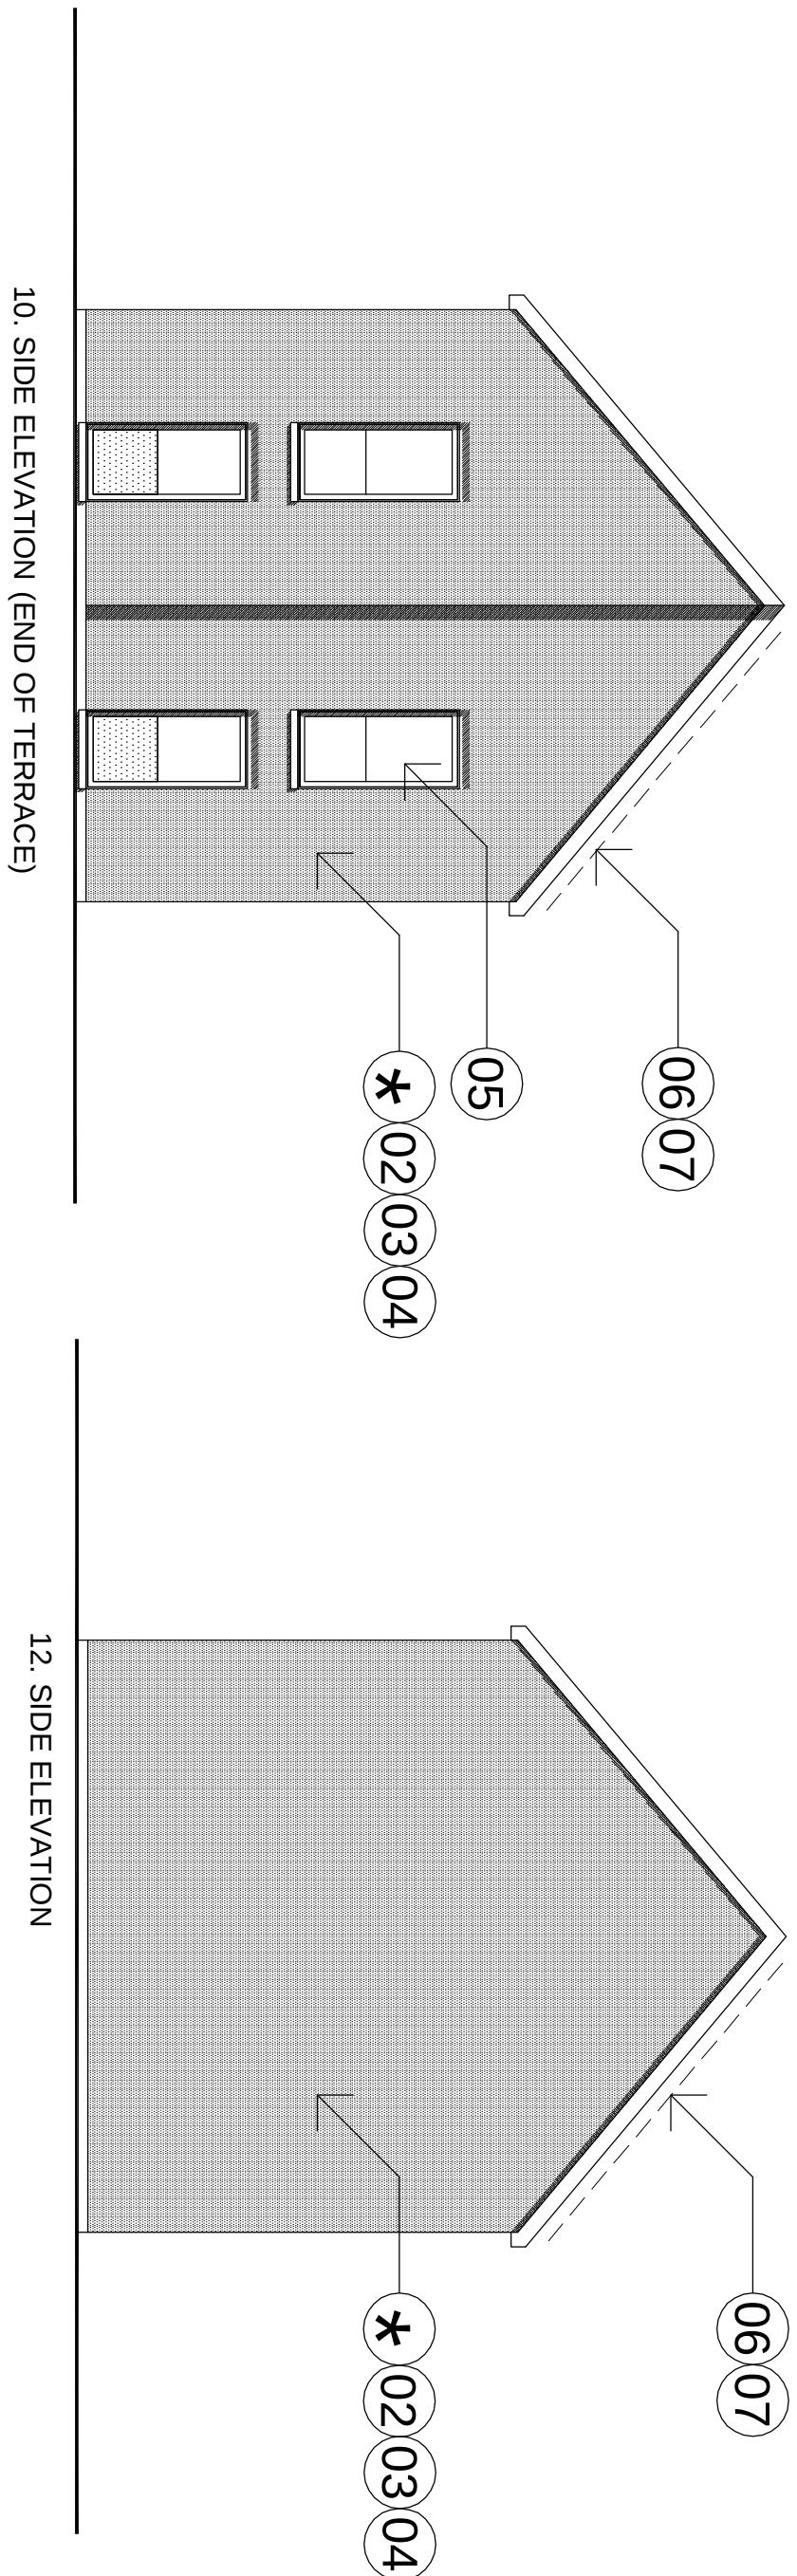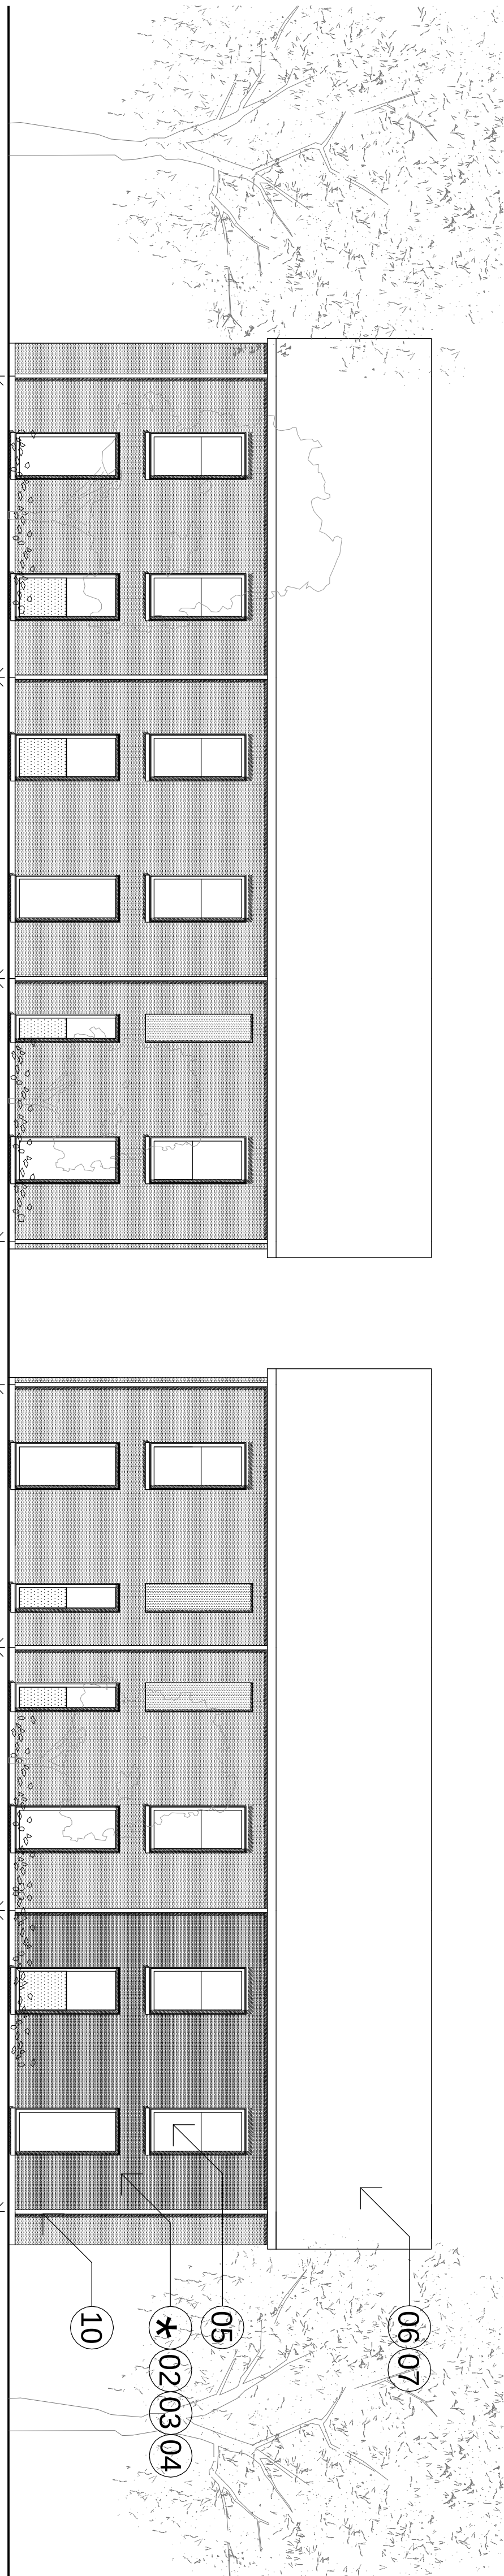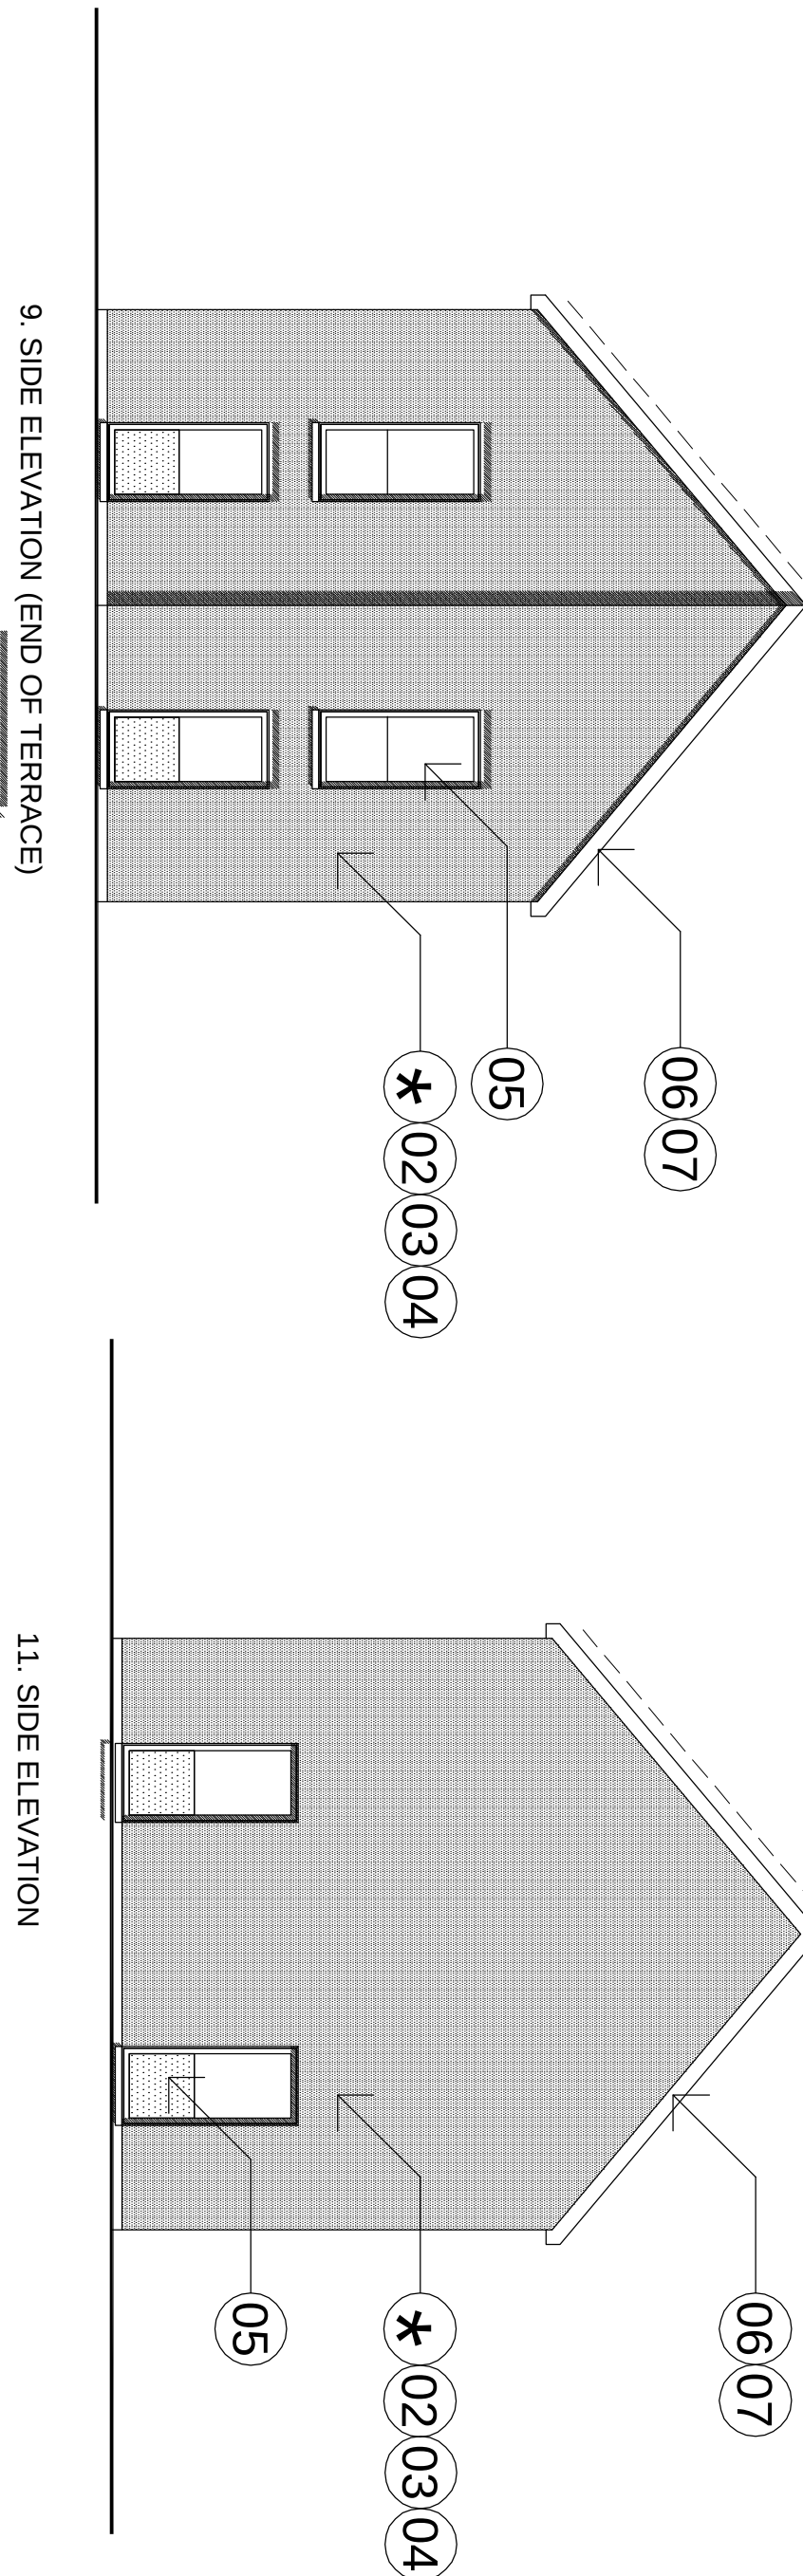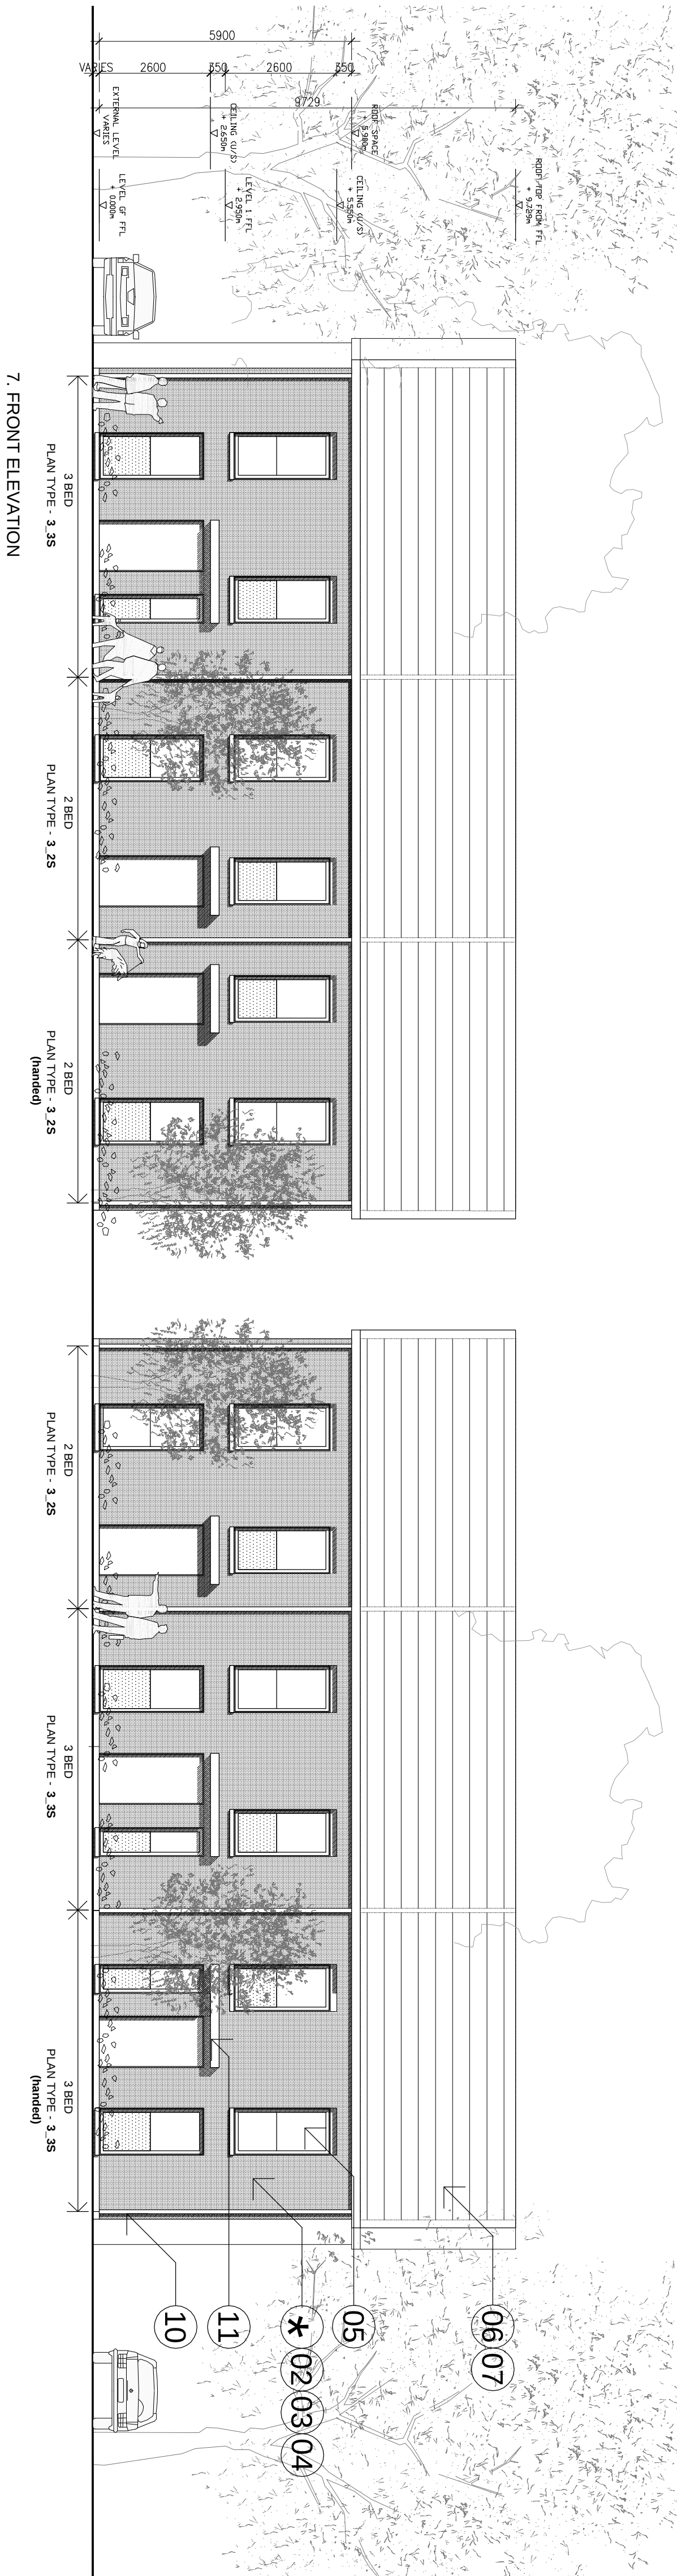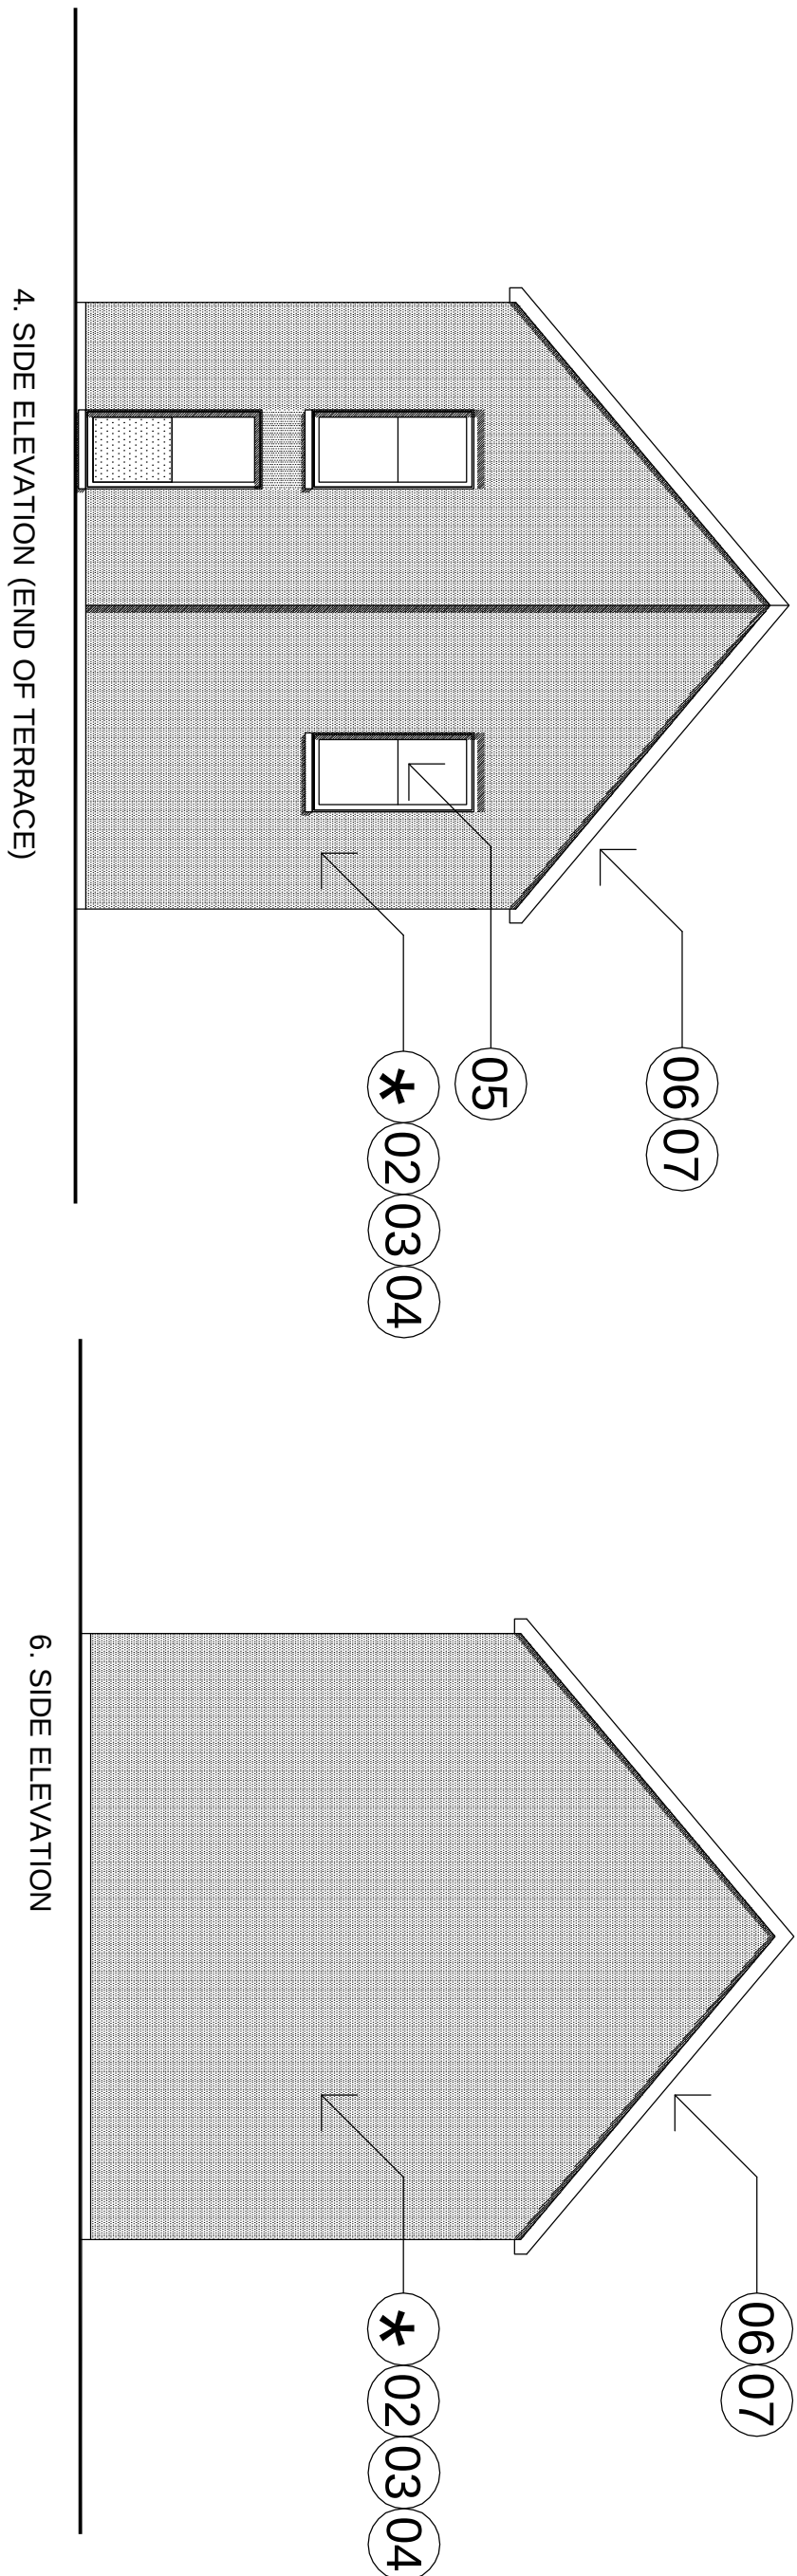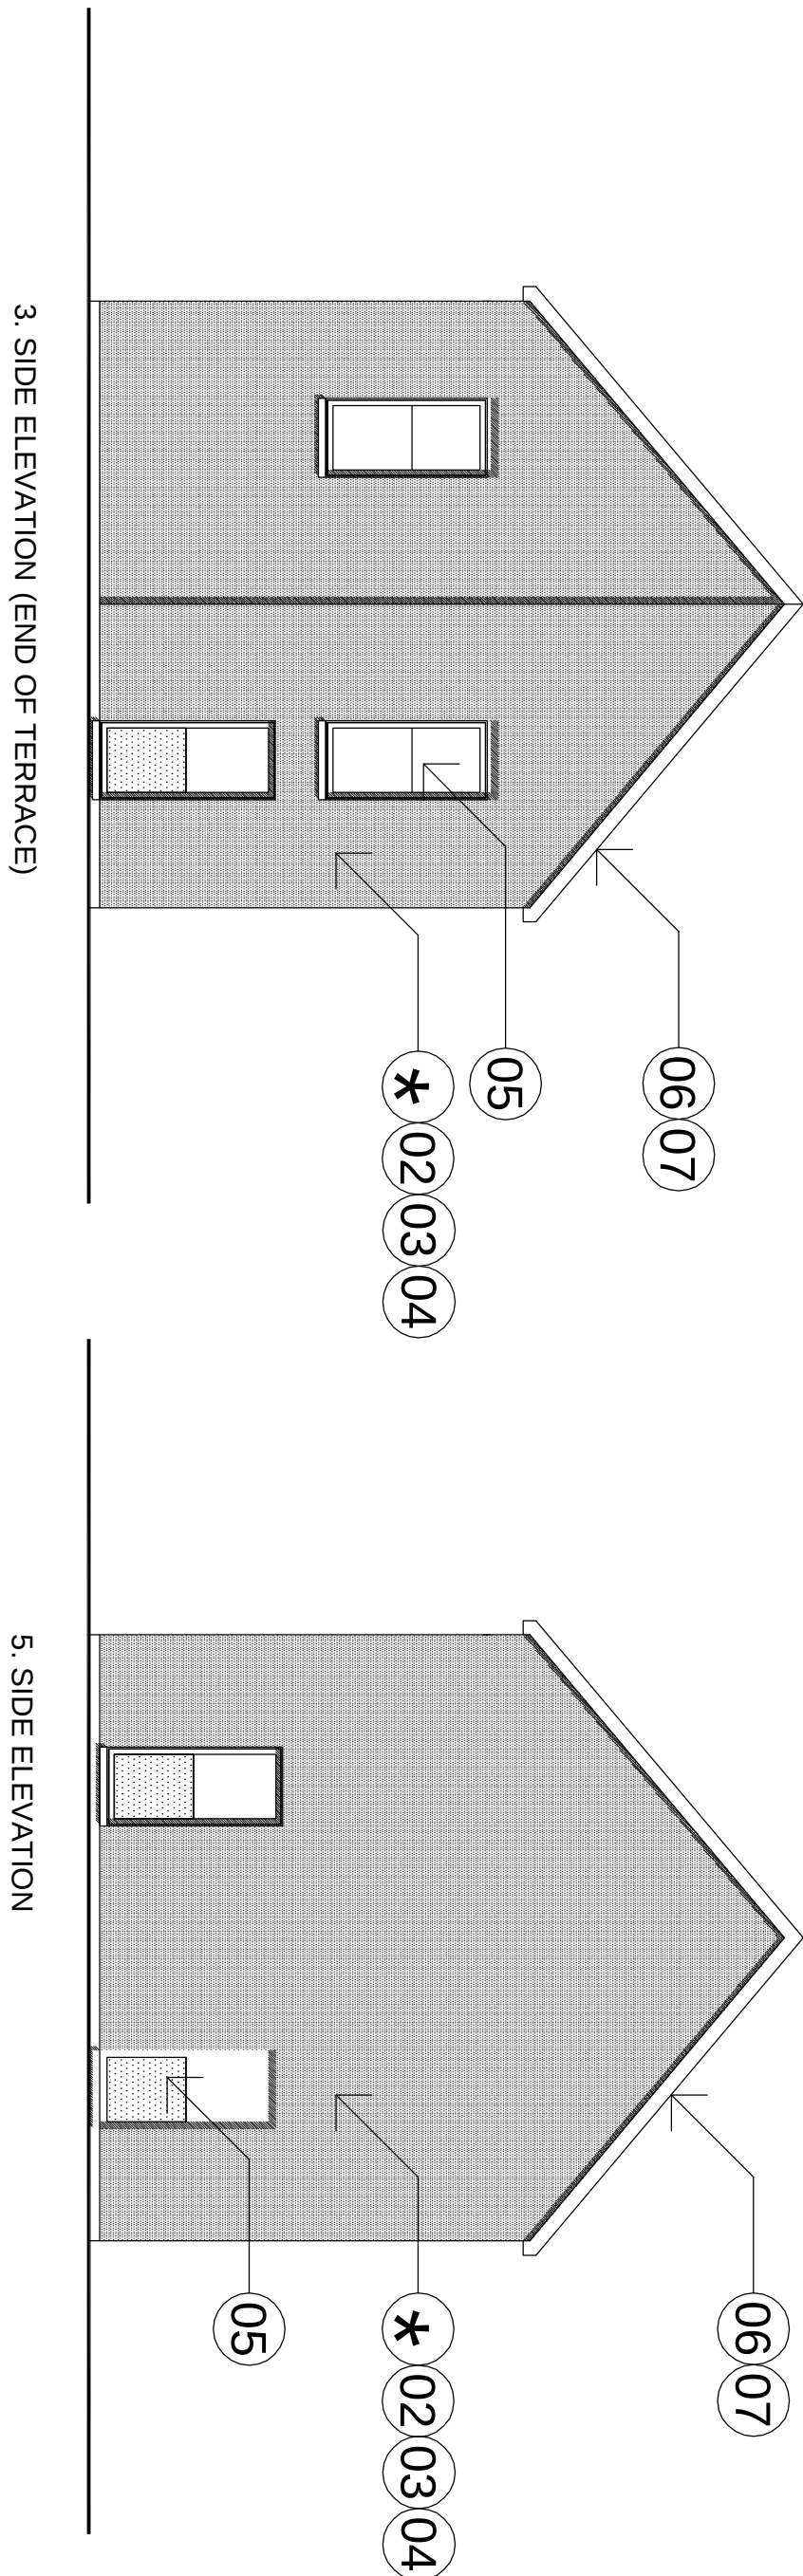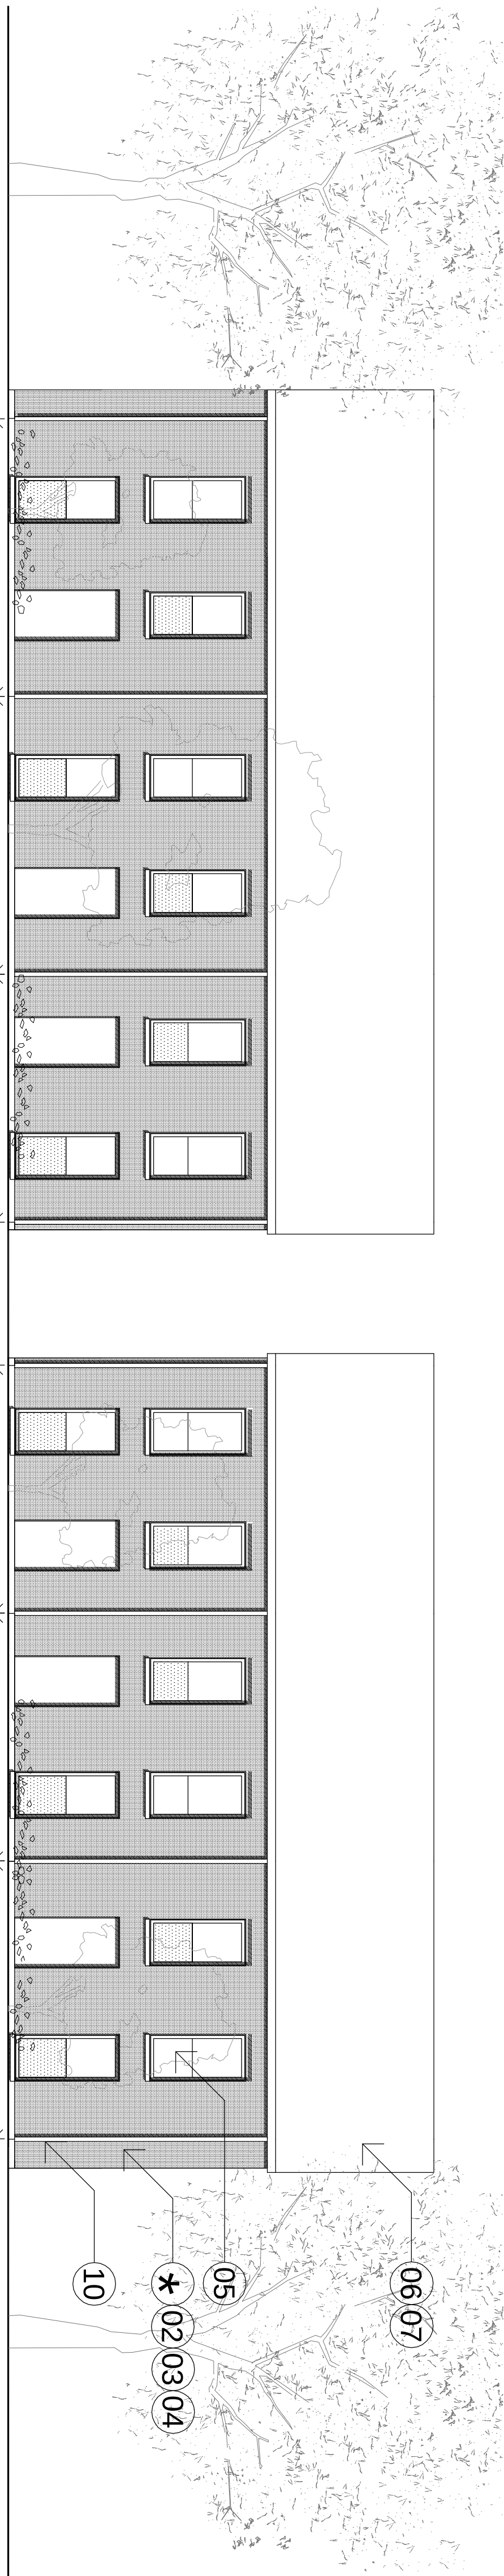

NW BICESTER EXEMPLAR DEVELOPMENT
TYPE 3: 2 & 3 BED SOCIAL & PRIVATE
TERRACE (LINEAR)