



3_2P_ _G
3_3P_ _G

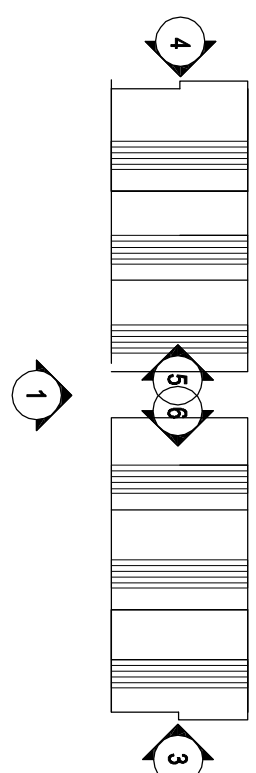

Refer to drawing
No: BIMP2_PA_05_030
for typical plan layout

3_2S_ _G
3_3S_ _G

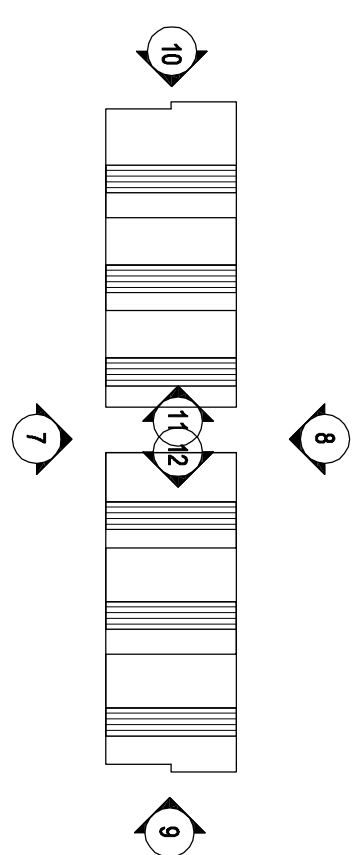



LEGEND

- 01 STONE
- 02 BRICK
- 03 TIMBER
- 04 TEXTURE RENDER
- 05 TRIPLE GLAZED WINDOWS (timber frame)
- 06 SLATE ROOF TILE
- 07 PV CELLS (to south facing roof)
- 08 CONCRETE FEATURE BAND
- 09 STUCCO RENDER PLINTH
- 10 DOWN PIPE
- 11 PPC METAL CANOPY
- * VARIABLE MATERIAL (SEE MATERIALS KEY PLAN)



A2 Dominion / P3 Eco

BIMP2_PA_05_045 REV B
SCALE 1:100 @ A0
6TH APRIL 2011

TYPE 3: 2/3 BED PRIVATE TERRACE

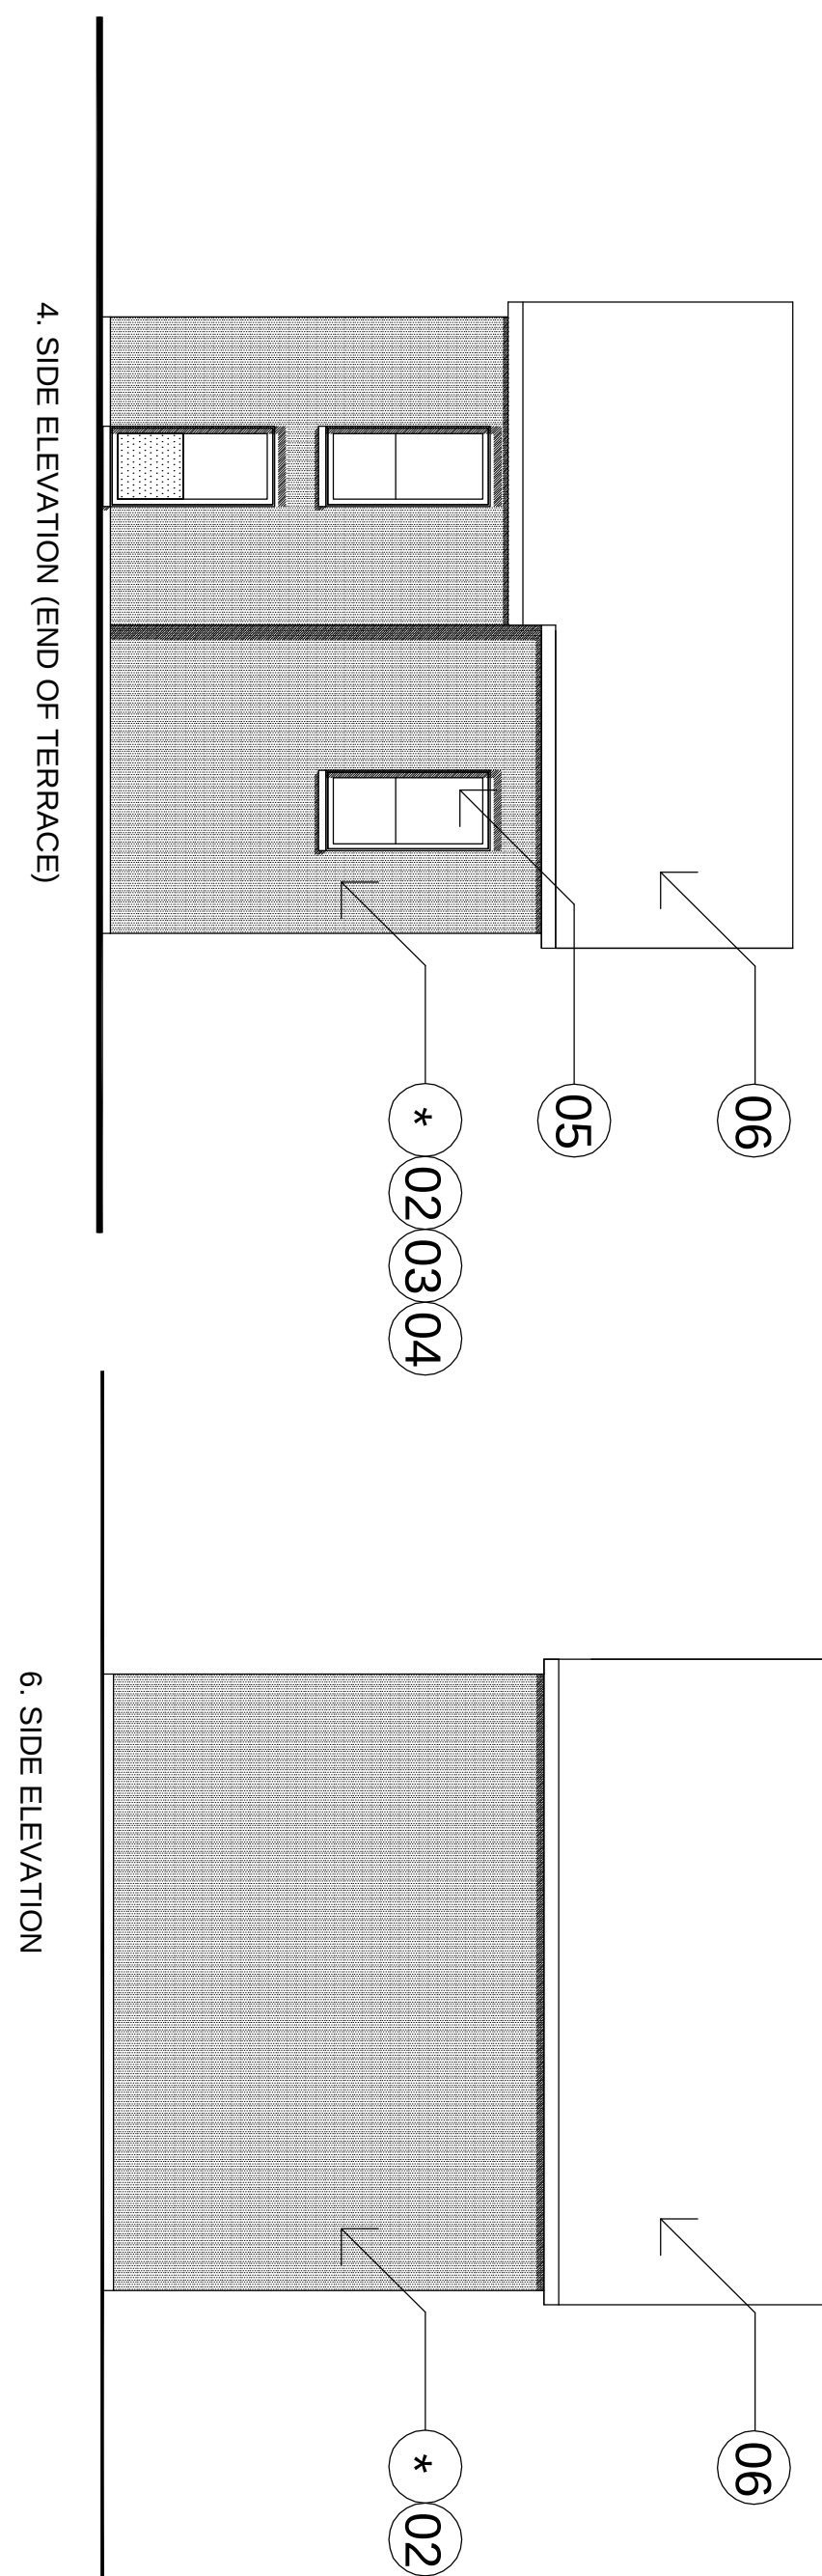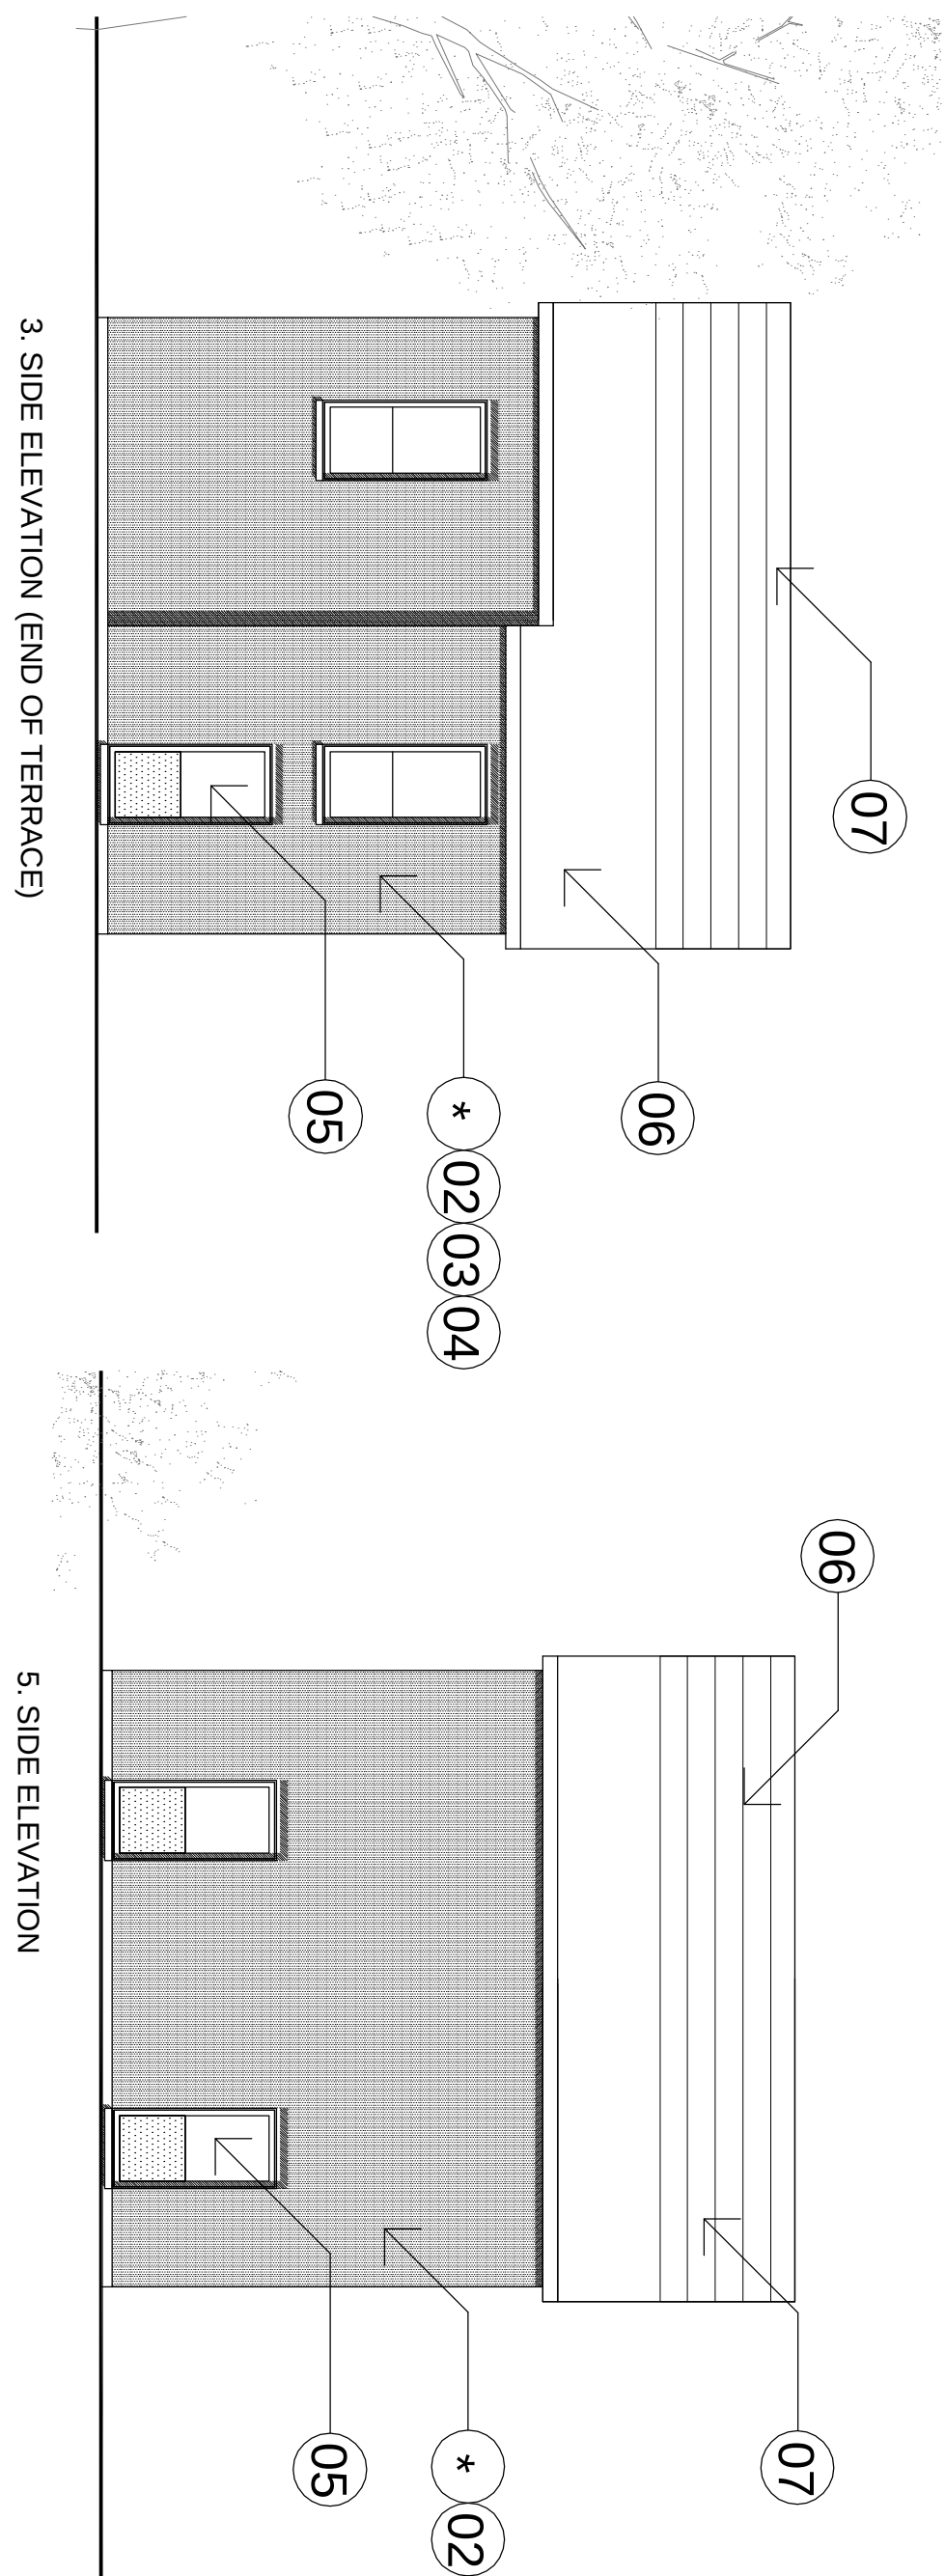

TYPE 3: 2/3 BED SOCIAL TERRACE

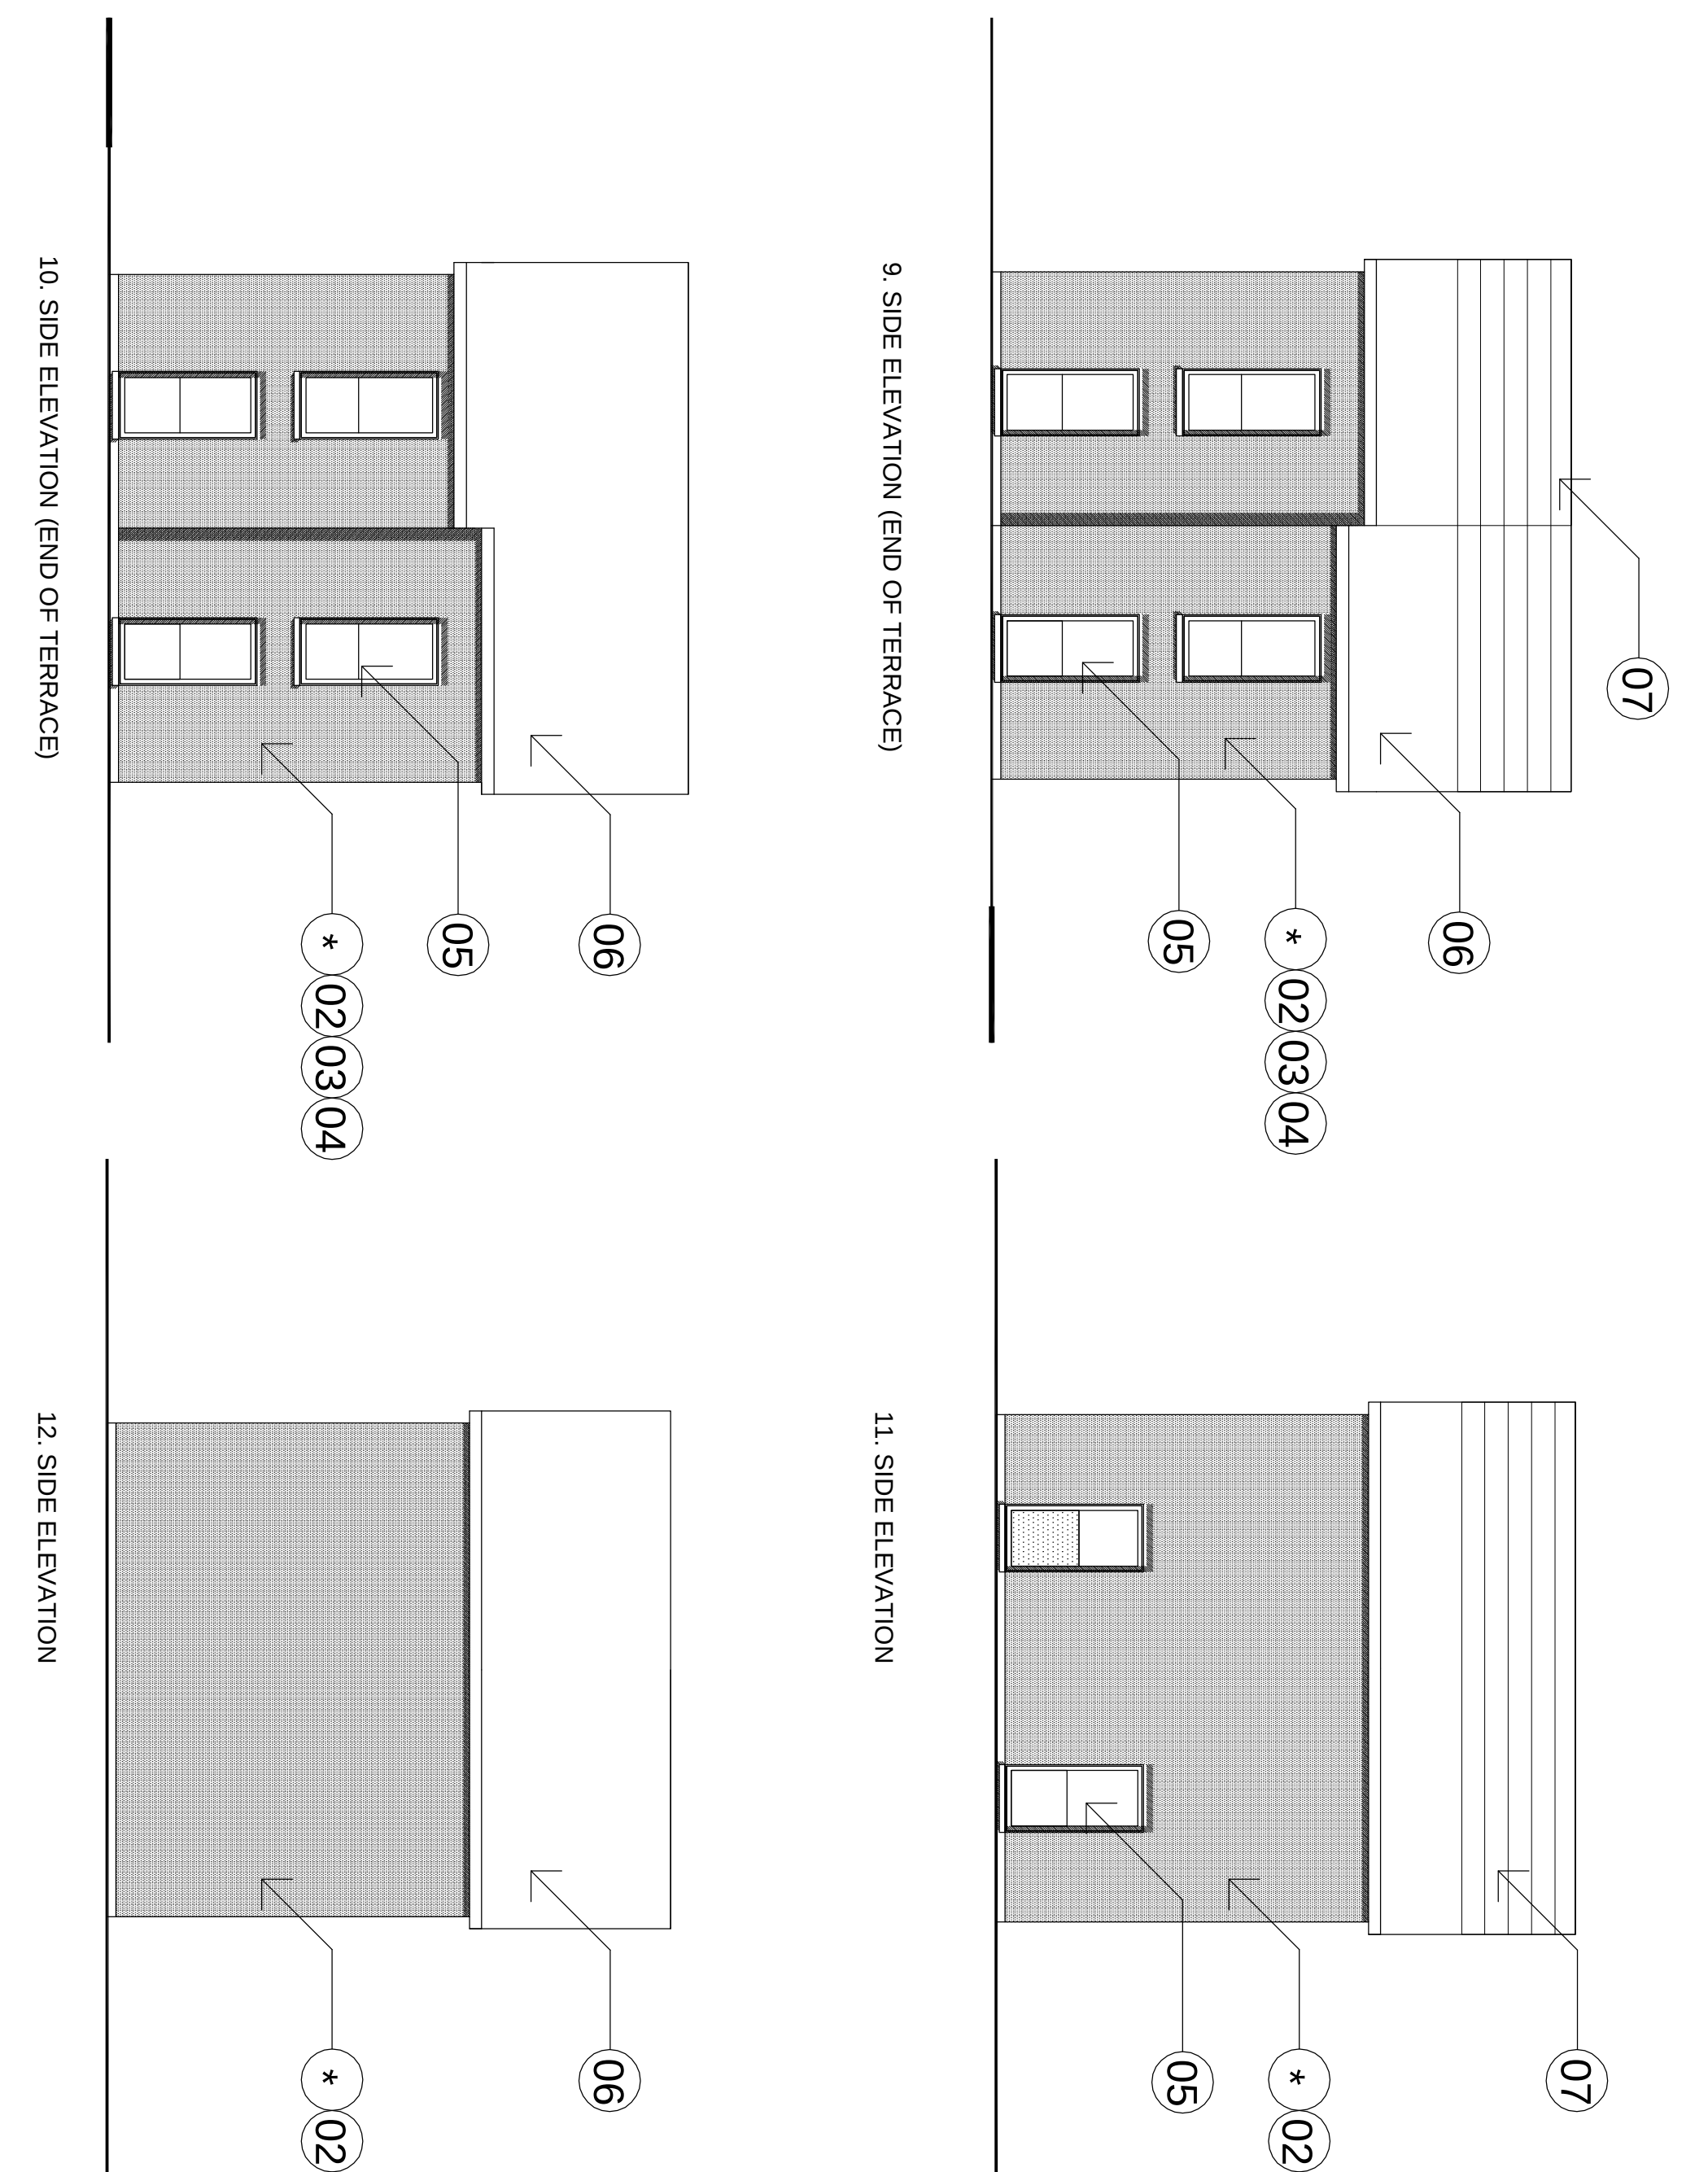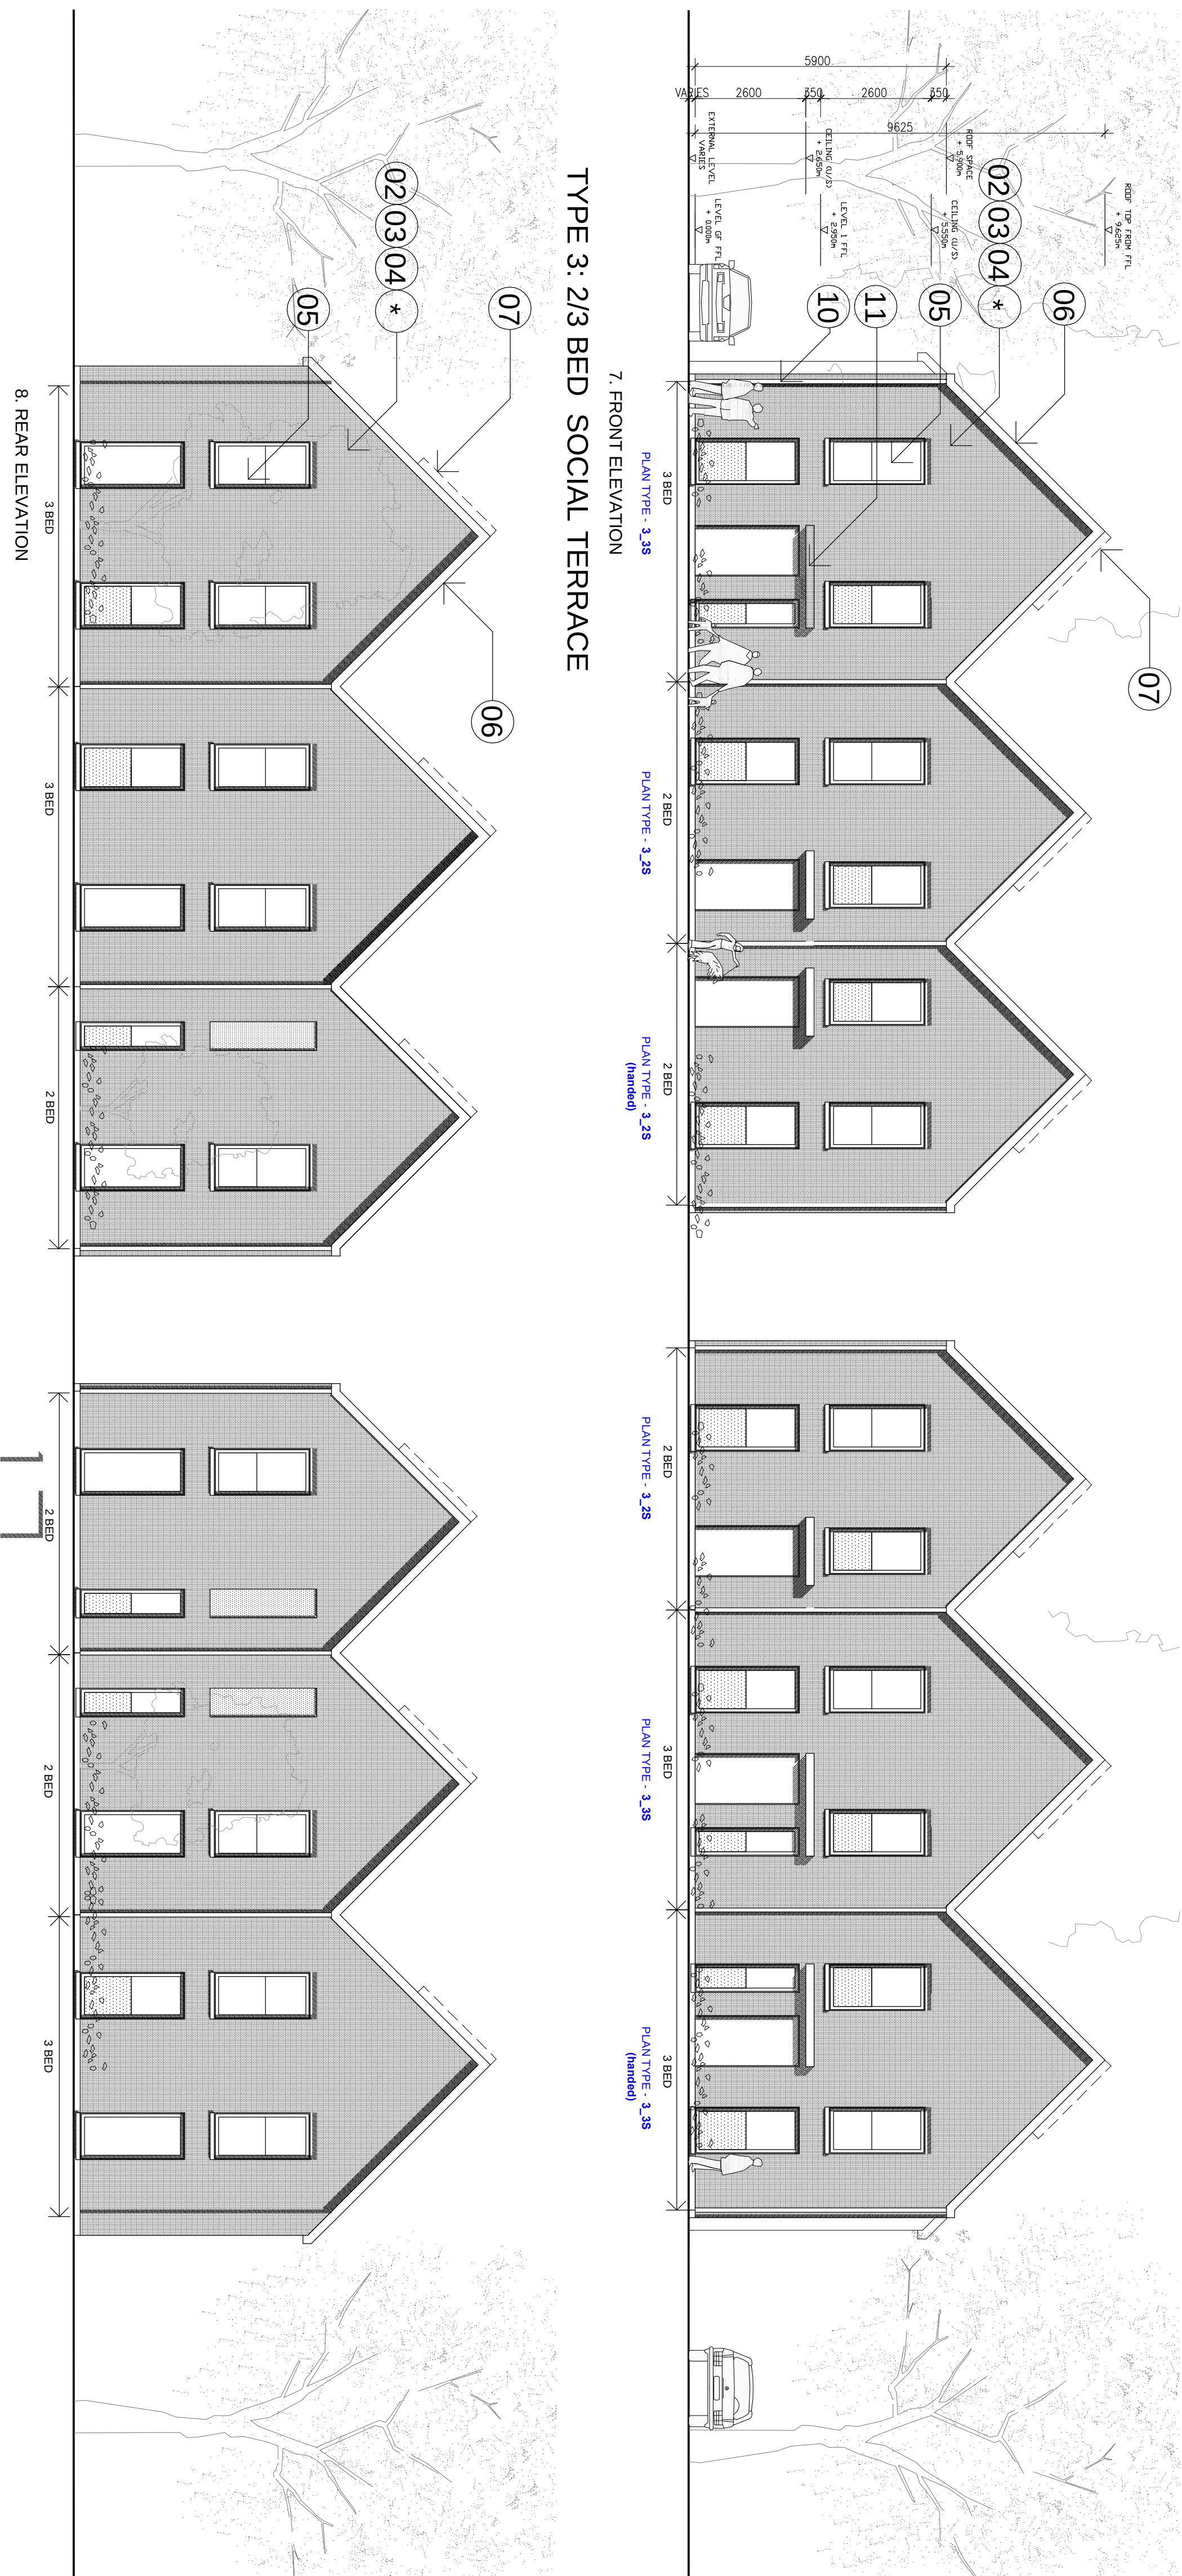

NW BICESTER EXEMPLAR DEVELOPMENT

TYPE 3: 2 & 3 SOCIAL & PRIVATE
TERRACE (GABLE 1)

FARRELLS

ARCHITECTS & PLANNERS • 0203005 • 7 NOTON STREET LONDON NW6 8PL
TEL: 0203 72294343 • FAX: 0203 71237029 • WWW.TERRIFYFARRELL.CO.UK
© FARRELLS 2010