


FOR CONTINUATION
 SEE DWG 7239
 MATCH LINE

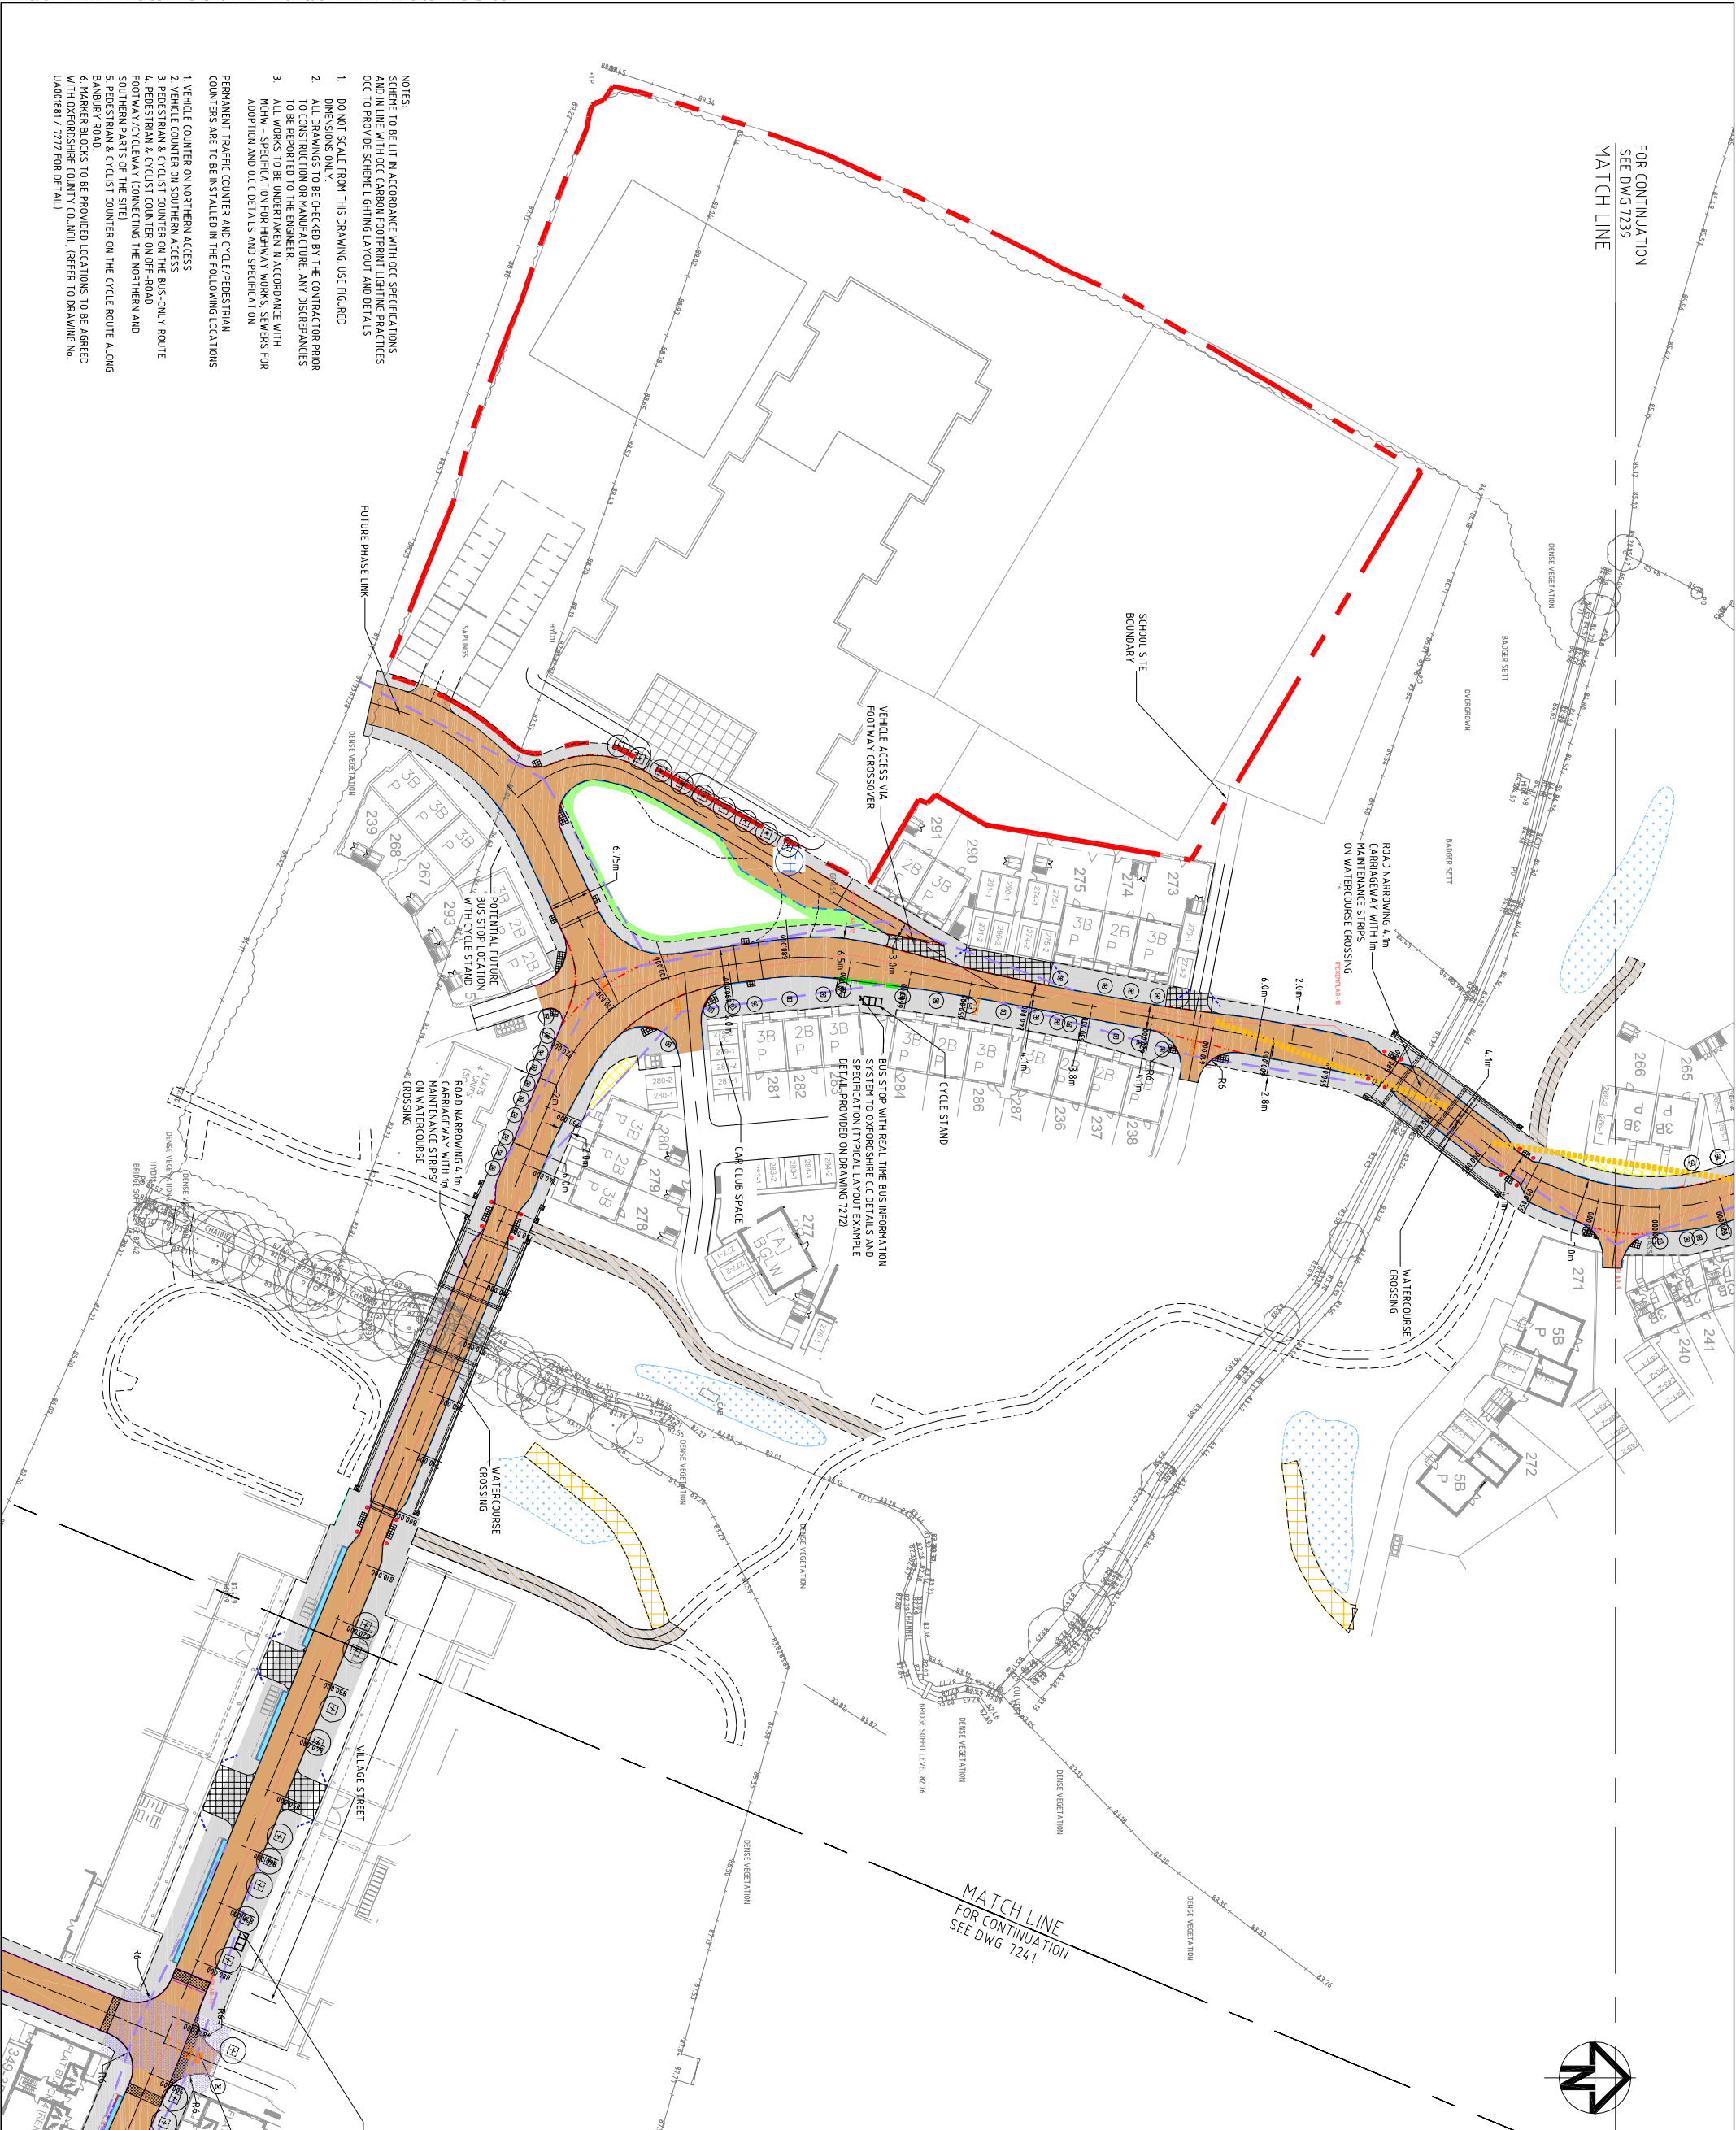

MATCH LINE
 FOR CONTINUATION
 SEE DWG 7241

- NOTES:
1. DO NOT SCALE FROM THIS DRAWING. USE FIGURED DIMENSIONS ONLY.
 2. ALL DIMENSIONS ARE TO BE CHECKED BY THE CONTRACTOR PRIOR TO CONSTRUCTION OR MAINTENANCE. ANY DISCREPANCIES TO BE REPORTED TO THE ENGINEER.
 3. ALL WORKS TO BE UNDERTAKEN IN ACCORDANCE WITH MCHW - SPECIFICATION FOR HIGHWAY WORKS, SEWERS FOR ADOPTION AND O.C. DETAILS AND SPECIFICATION.
- PERMANENT TRAFFIC COUNTER AND CYCLE/PEDESTRIAN COUNTERS ARE TO BE INSTALLED IN THE FOLLOWING LOCATIONS
1. VEHICLE COUNTER ON NORTHERN ACCESS
 2. VEHICLE COUNTER ON SOUTHERN ACCESS
 3. PEDESTRIAN & CYCLIST COUNTER ON THE BUS-ONLY ROUTE
 4. PEDESTRIAN & CYCLIST COUNTER ON OFF-ROAD FOOTWAY ALONG SOUTHERN AND THE NORTHERN AND SOUTHERN PARTS OF THE SITE
 5. PEDESTRIAN & CYCLIST COUNTER ON THE CYCLE ROUTE ALONG BANBURY ROAD
 6. MARKER BLOCKS TO BE PROVIDED LOCATIONS TO BE AGREED WITH OXFORDSHIRE COUNTY COUNCIL. (REFER TO DRAWING NO. UA001881 / 7272 FOR DETAIL.)

KEY

[Brown Box]	PROPOSED ADAPTABLE CARRIAGEWAY
[Light Brown Box]	PROPOSED ADAPTABLE FOOTWAY
[Light Green Box]	PROPOSED ADAPTABLE FOOTWAY/CYCLEWAY
[Light Blue Box]	PROPOSED ADAPTABLE VERGE
[Light Purple Box]	PROPOSED ADAPTABLE ROADSIDE SUDS FEATURE
[Light Yellow Box]	PROPOSED SUDS/POND FEATURE
[Light Orange Box]	POND MAINTENANCE ACCESS (3.0m wide)
[Light Green Box]	PROPOSED COMMUNITY STREET CONNECTION
[Light Blue Box]	GATEWAY FEATURE (DETAIL IN ABBEYANCE)
[Light Purple Box]	VISIBILITY SLAY - CONDITIONED RELATING TO HOUSEHOLD COVENANT
[Light Orange Box]	UNCONTROLLED CROSSING POINT
[Light Green Box]	4.0m FORWARD VISIBILITY SPLAY
[Light Blue Box]	2.4m x 3.0m VISIBILITY SPLAY
[Light Purple Box]	2m x 2m VISIBILITY SPLAY
[Light Orange Box]	PROPOSED BOLLARD
[Light Green Box]	PROPOSED TREE AND TREE PIT (REFER TO DRAWING NO. UA001881-707-418 FOR DETAILS)
[Light Blue Box]	FULLY ENCLOSED 3 BAY PASSENGER SHELTER, DETAILS T.B.C. BY OXFORDSHIRE C.C.

12	HIGHWAY BOUNDARY REVISED	06/11/12
11	SPINE ROAD TREE LAYOUT REVISED	26/10/12
10	GENERAL REVISIONS	18/10/12
09	MASTERPLAN REVISED	05/10/12
08	FOOTPATHS REVISED	07/09/12
07	MINOR REVISIONS	11/07/12
06	REVISED TO O.C. COMMENTS	MAR 12
05	CARRIAGEWAY WIDTHS & BUS STOPS REVISED	02 DEC 11
04	FUTURE BUS STOP AND SPEED TABLE ADDED	04 NOV 11
Issue	Description	Date

Status: DRAFT

Scales	1:500	Author	MELTZWELLIN
Original Size	A1	Checker	SADAVES
Height	0.5	Approver	SADAVES
Datum	0.5	Copyright reserved	
Grid	0.5		

Client: Filemp28-7241-UA001881-UP21D-S38-12-GENERAL ARRANGEMENT DWG



Project: BICESTER ECO
 DEVELOPMENT EXEMPLAR SITE

Title: SPINE ROAD (S38)
 GENERAL ARRANGEMENT
 SHEET 3 OF 4

Drawing No.	7240	Project No.	UA001881	Issue	12
-------------	------	-------------	----------	-------	----

7 Nov 2012 3:44 PM K:\UA001881_BicesterEco\OurDrawings\Civil Engineering\7238-7241-UA001881-UP21D-S38-12-GENERAL ARRANGEMENT.dwg