


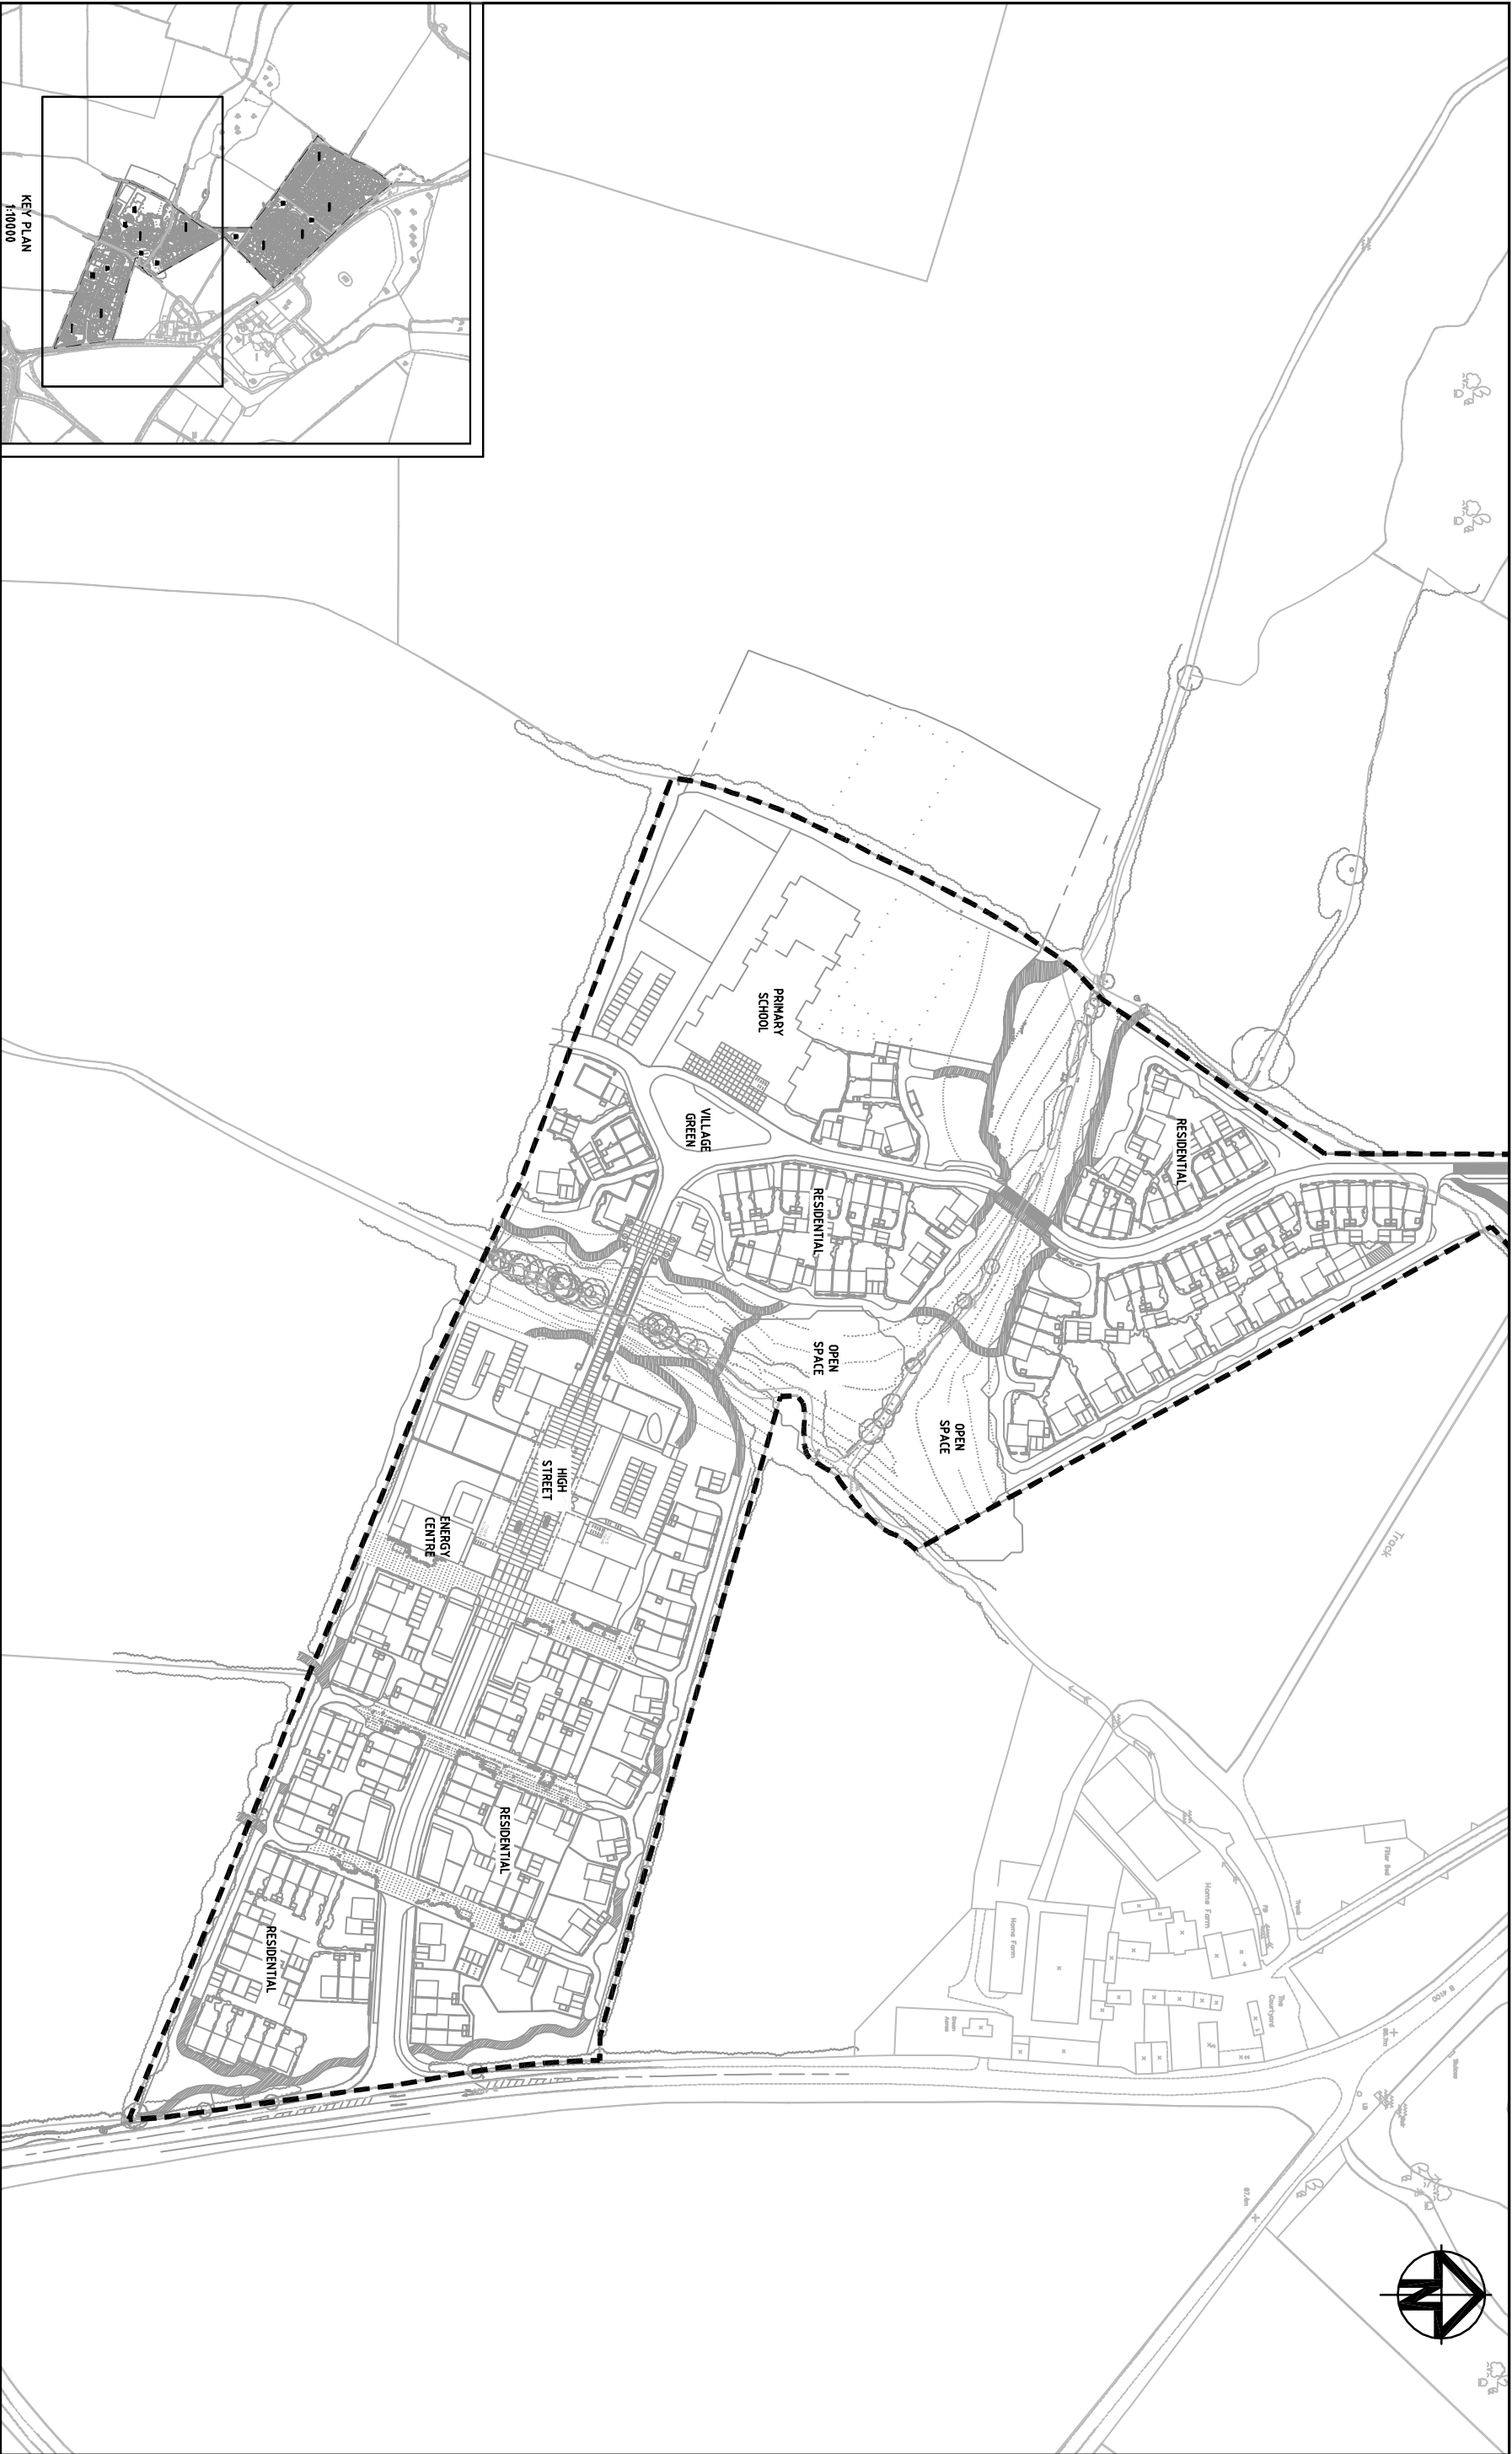

		EXEMPLAR SITE BOUNDARY		Client		Status		Project		Hyder Consulting (UK) Limited 29, Bressenden Place London SW1S 5DZ Tel: +44 (0)870 000 3006 Fax: +44 (0)870 000 3806	
01	FIRST ISSUE			25/11/10		Scales	1:2500	Current Issue Signatures		BICESTER ECO DEVELOPMENT	Title PROPOSED SITE LAYOUT PLAN (SOUTHERN ELEMENT)
								Author MILLEWELLIN			
						Original Size	A3	Checker DHAMMOND			
						Height Datum		Approver JHUGHES			
						Grid	GRID	© Copyright reserved			
Issue		Description		Date		Filename:				Drawing No. Project No. Issue	
										FIGURE 5.1B — UA001881 — 01	