



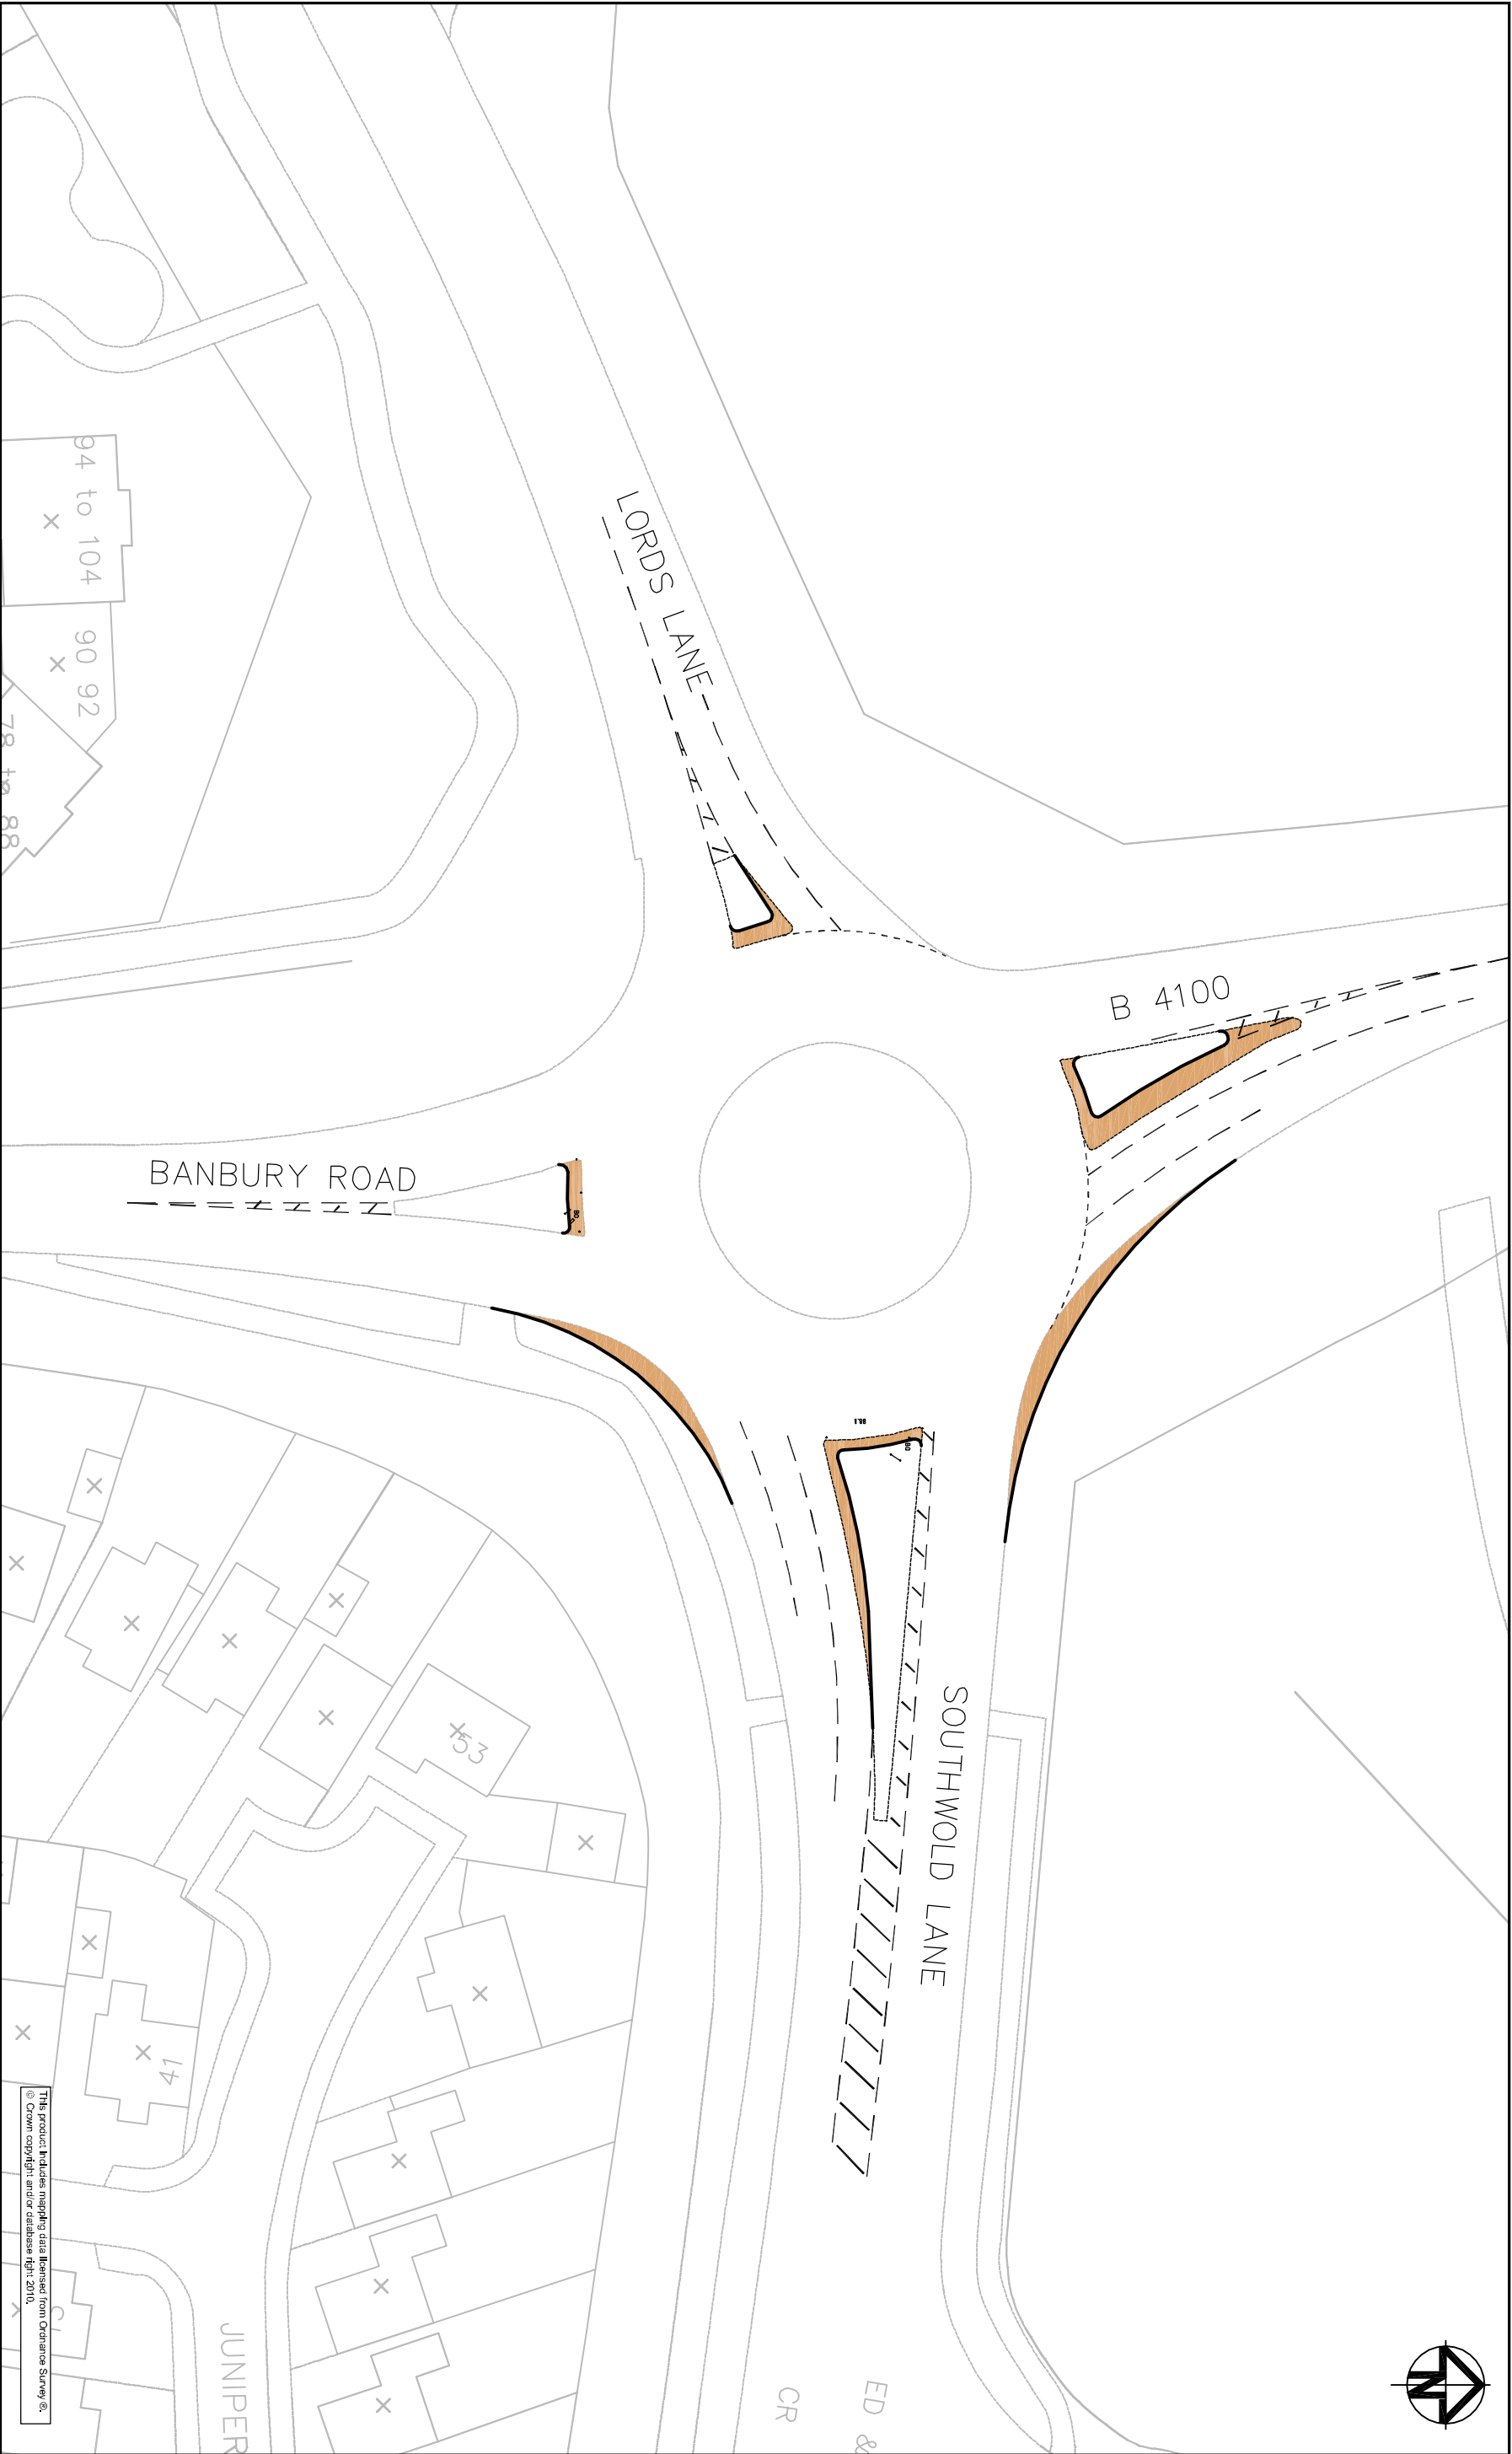

KEY		Client	Status		Project		Hyder Consulting (UK) Limited 29, Bressenden Place London SW1S 5DZ Tel: +44 (0)870 000 3006 Fax: +44 (0)870 000 3806	
			CARRIAGEWAY WIDENING		BICESTER ECO DEVELOPMENT			
FOOTWAY IMPROVEMENTS			BANBURY ROAD ROUNDABOUT					
01		01	FIRST ISSUE	25/11/10	Drawing No. 1012 — UA001881 — 01		Project No. Issue	
Description		Date						

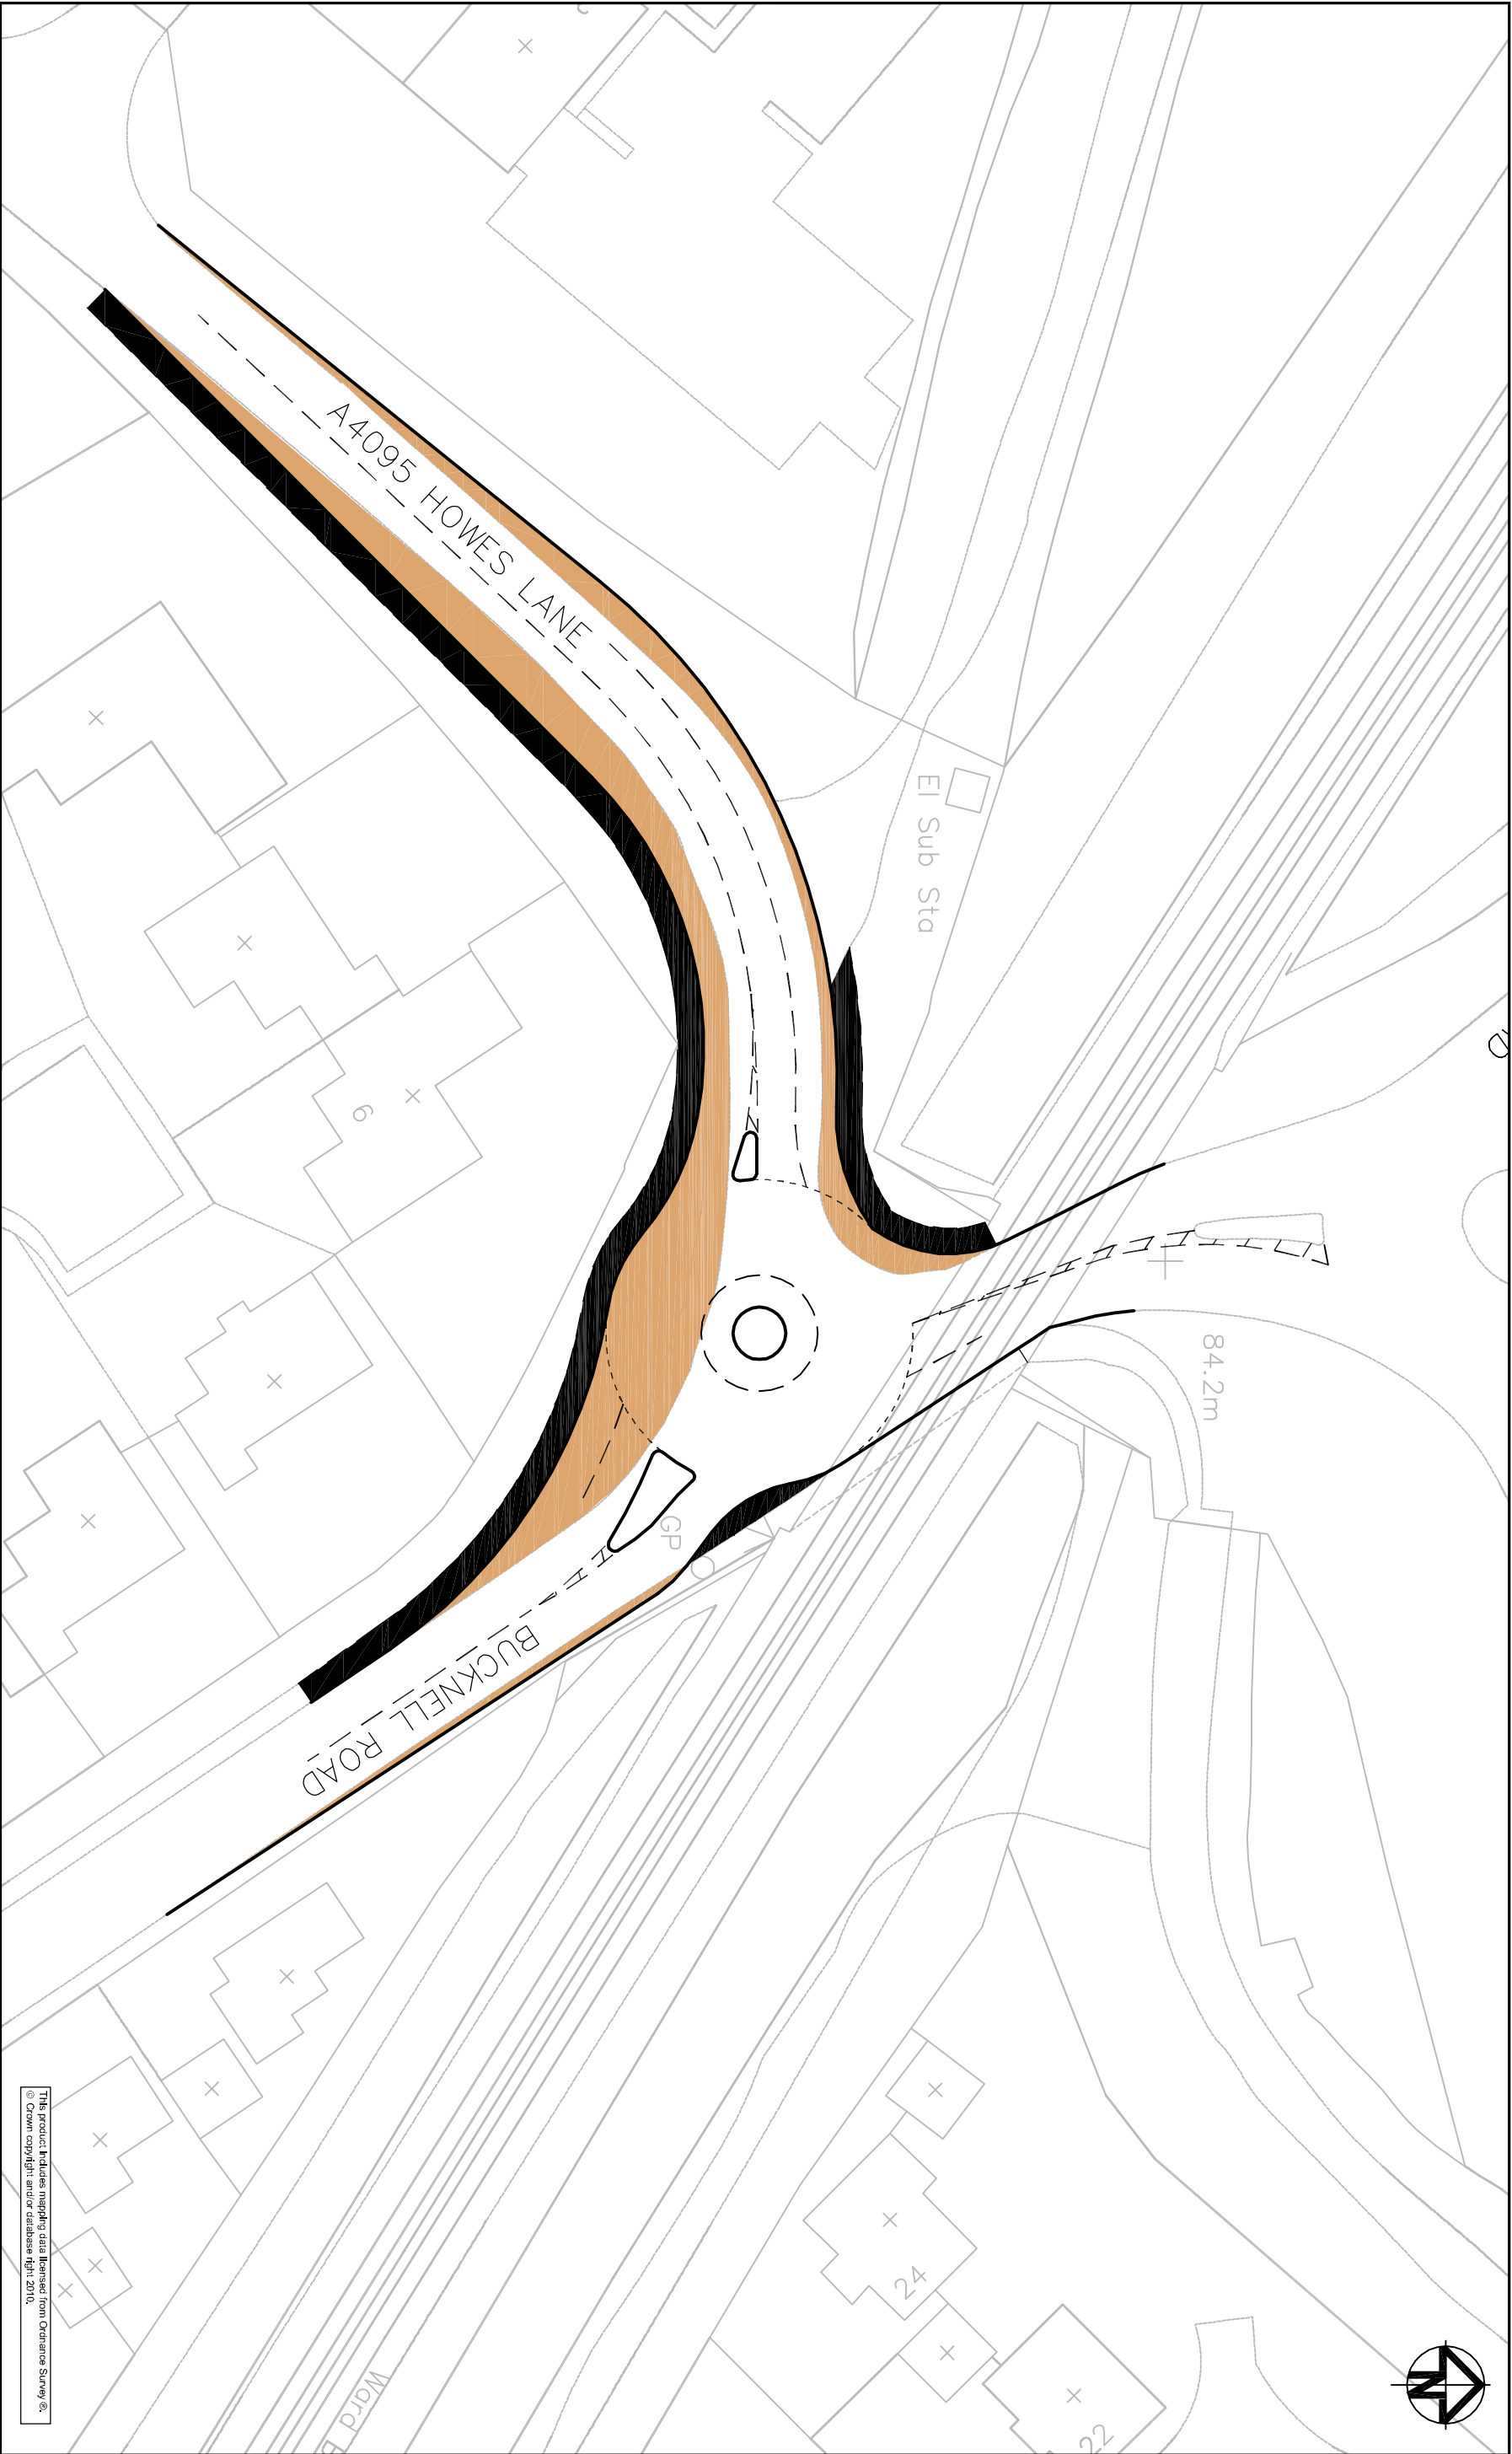

01

FIRST ISSUE

25/11/10

Date

KEY

CARRIAGEWAY WIDENING

FOOTWAY IMPROVEMENTS

Client

azdominion

P3Eco Ltd

Status

Scales

1:500

Current Issue Signatures

Author

PR. WILLIAMS

Checker

M. PEARSON

Approver

SA. DAVIES

Height

Datum

Grid

OS

Copyright reserved

Filename:

1011-10A001881-10220-01-HOWES LANE BUCKNELL ROAD JUNCTION.DWG

Project

BICESTER

ECO DEVELOPMENT

HOWES LANE /

BUCKNELL ROAD

JUNCTION

Hyder Consulting

Hyder Consulting (UK) Limited

29, Bressenden Place

London

SW1S 5DZ

Tel: +44 (0)870 000 3006

Fax: +44 (0)870 000 3806

Drawing No.

1011


Project No.

UA001881

Issue

01

This product includes mapping data licensed from Ordnance Survey ©
© Crown copyright and/or database right 2010.

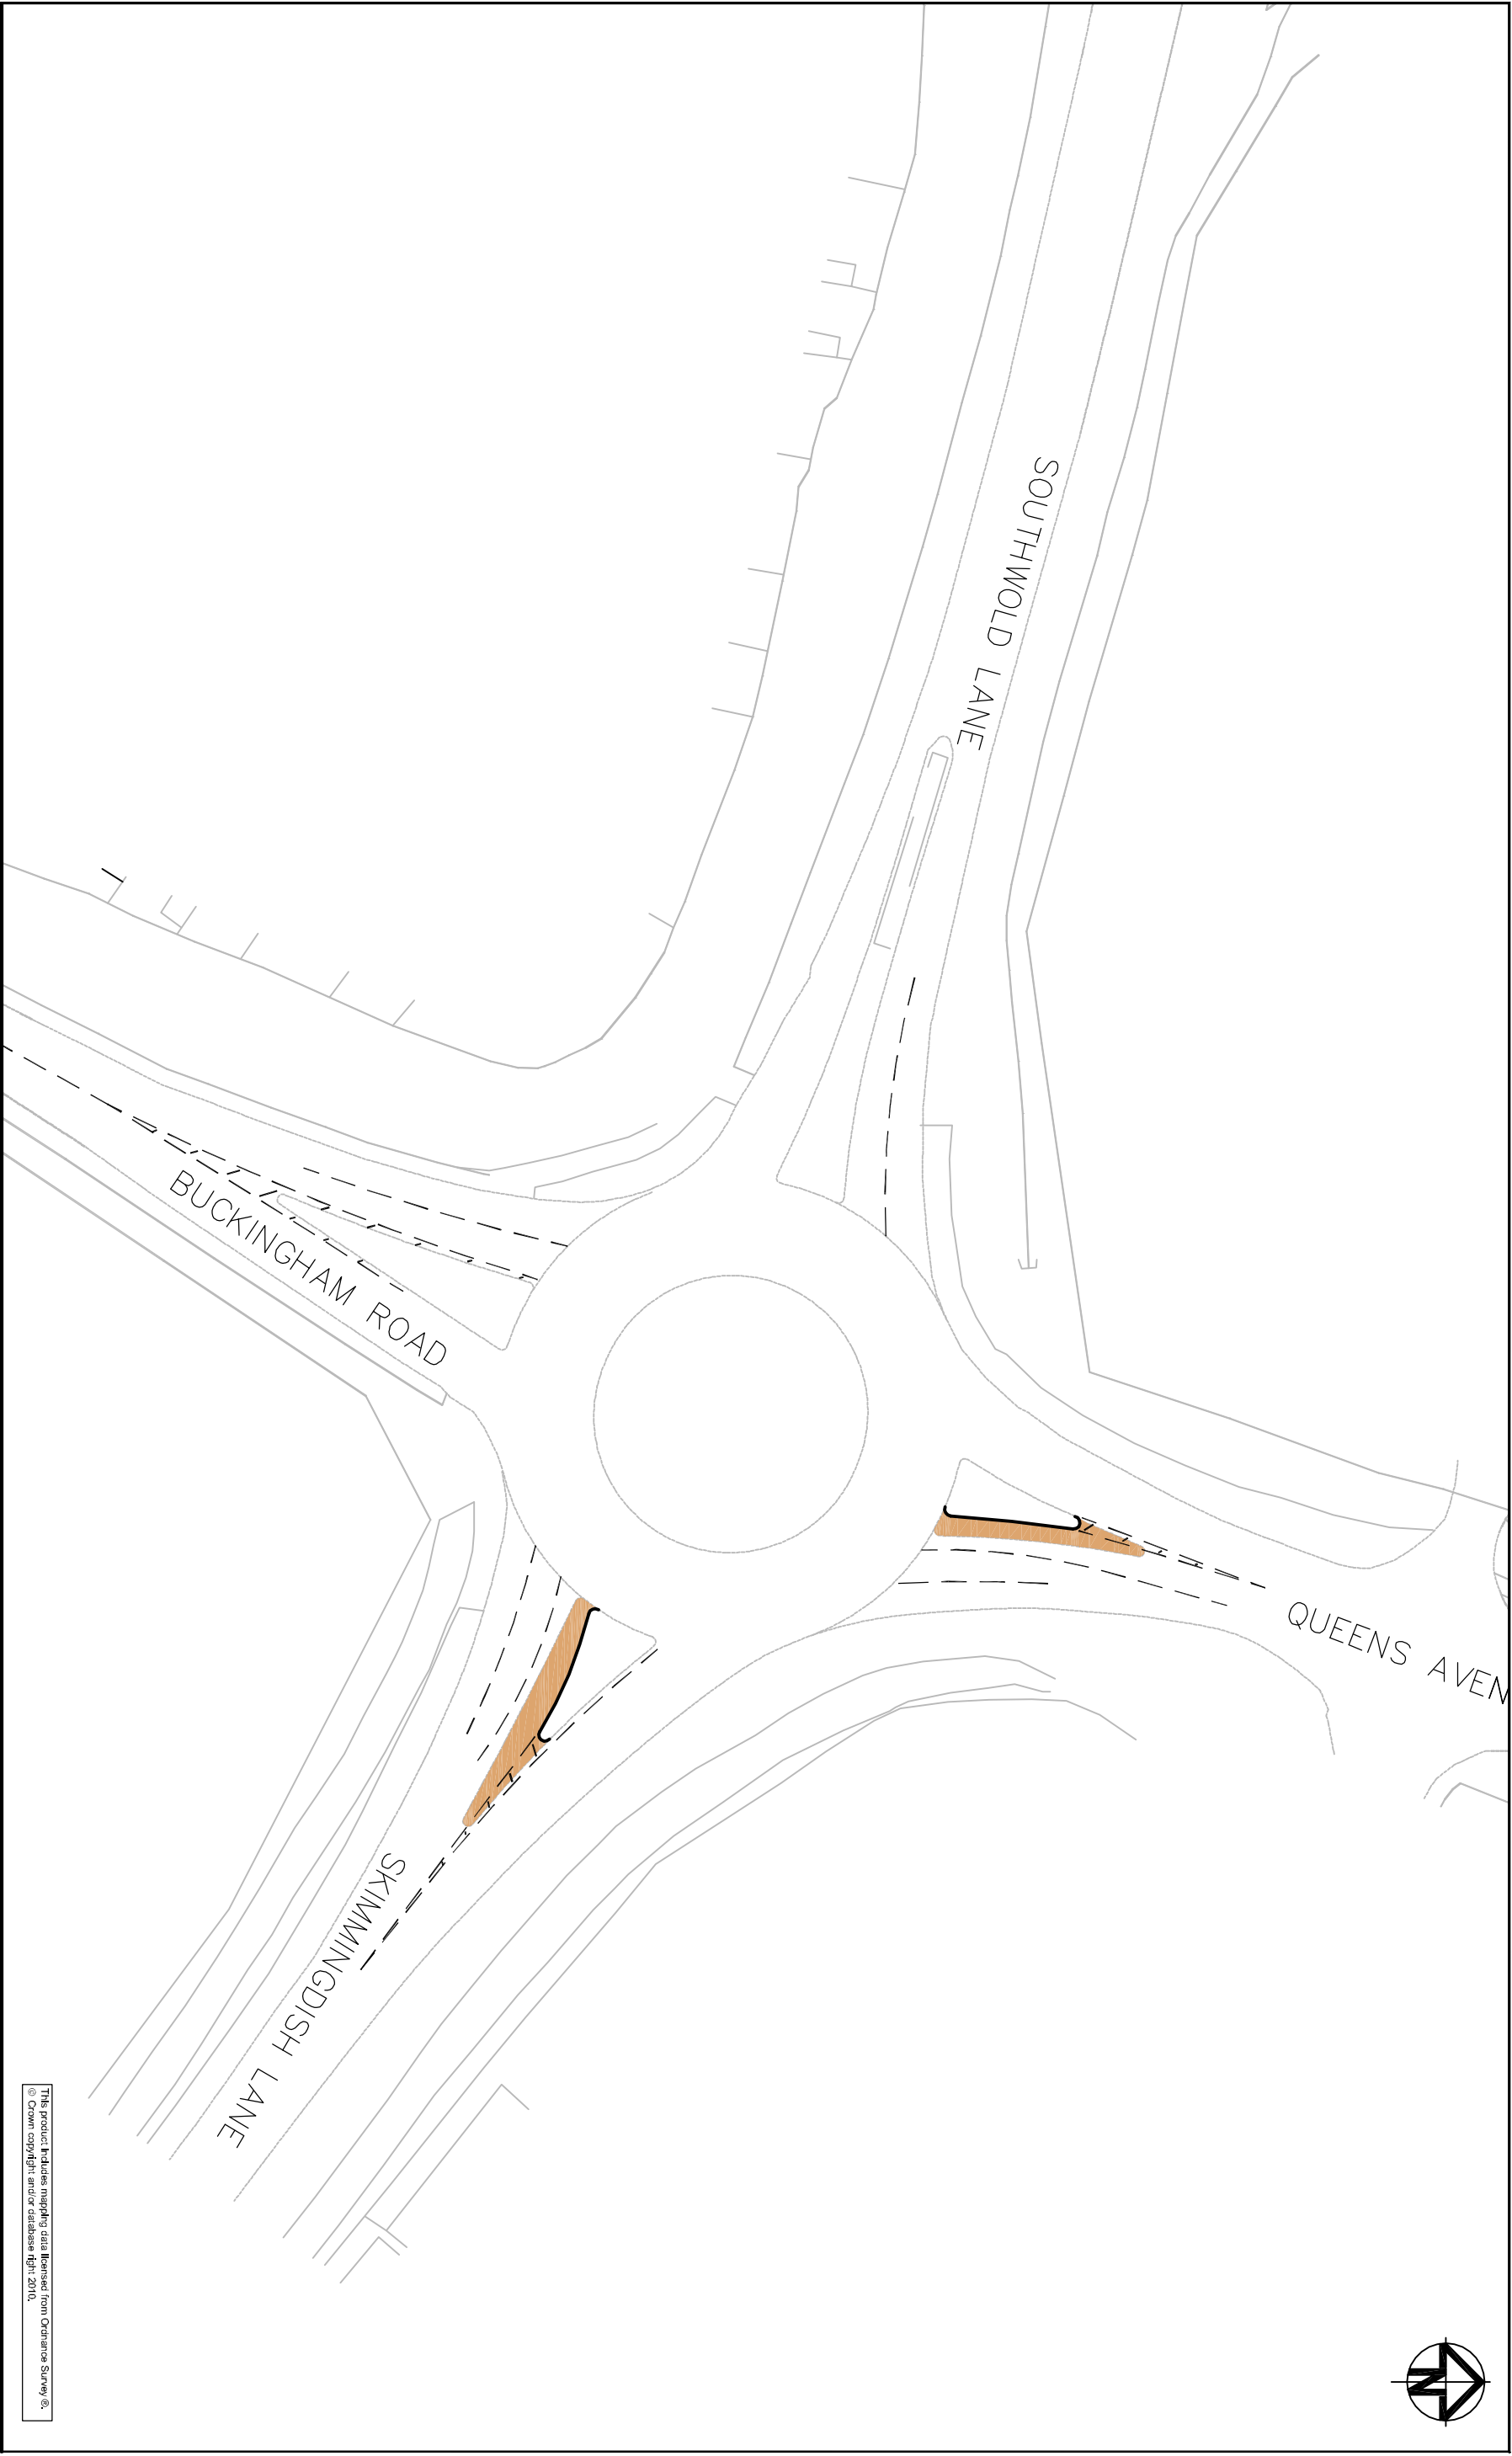

This product includes mapping data licensed from Ordnance Survey ©
© Crown copyright and/or database right 2010.

		Client		Status		Project		Hyder Consulting (UK) Limited 29, Bressenden Place London SW1S 5DZ Tel: +44 (0)870 000 3006 Fax: +44 (0)870 000 3806	
KEY				Scales		BICESTER ECO DEVELOPMENT		Hyder Consulting	
		CARRIAGEWAY WIDENING		1:500		Current Issue Signatures		Title	
		FOOTWAY IMPROVEMENTS				Author PR. WILLIAMS		SKIMMINGDISH LANE ROUNDABOUT	
				Original Size		Checker M. PEARSON			
				Height Datum		Approver SA. DAVIES			
				Grid		© Copyright reserved			
				OS					
				Filename: 715-044V1881-UP7D-01-SKIMMINGDISH LANE ROUNDABOUT.DWG					
01		FIRST ISSUE						Drawing No. 1013 — Project No. UA001881 — Issue 01	
Issue		Description		Date					