




The contractor is responsible for checking dimensions, tolerances and references. Any discrepancy to be verified with the Architect before proceeding with the works. Where an item is covered by drawings to different scales the larger scale drawing is to be worked to.
 Do not scale drawing. Figured dimensions to be worked to in all cases.
 CDM REGULATIONS 2015. All current drawings and specifications for the project must be read in conjunction with the Designer's Hazard and Environment Assessment Record
 All intellectual property rights reserved.

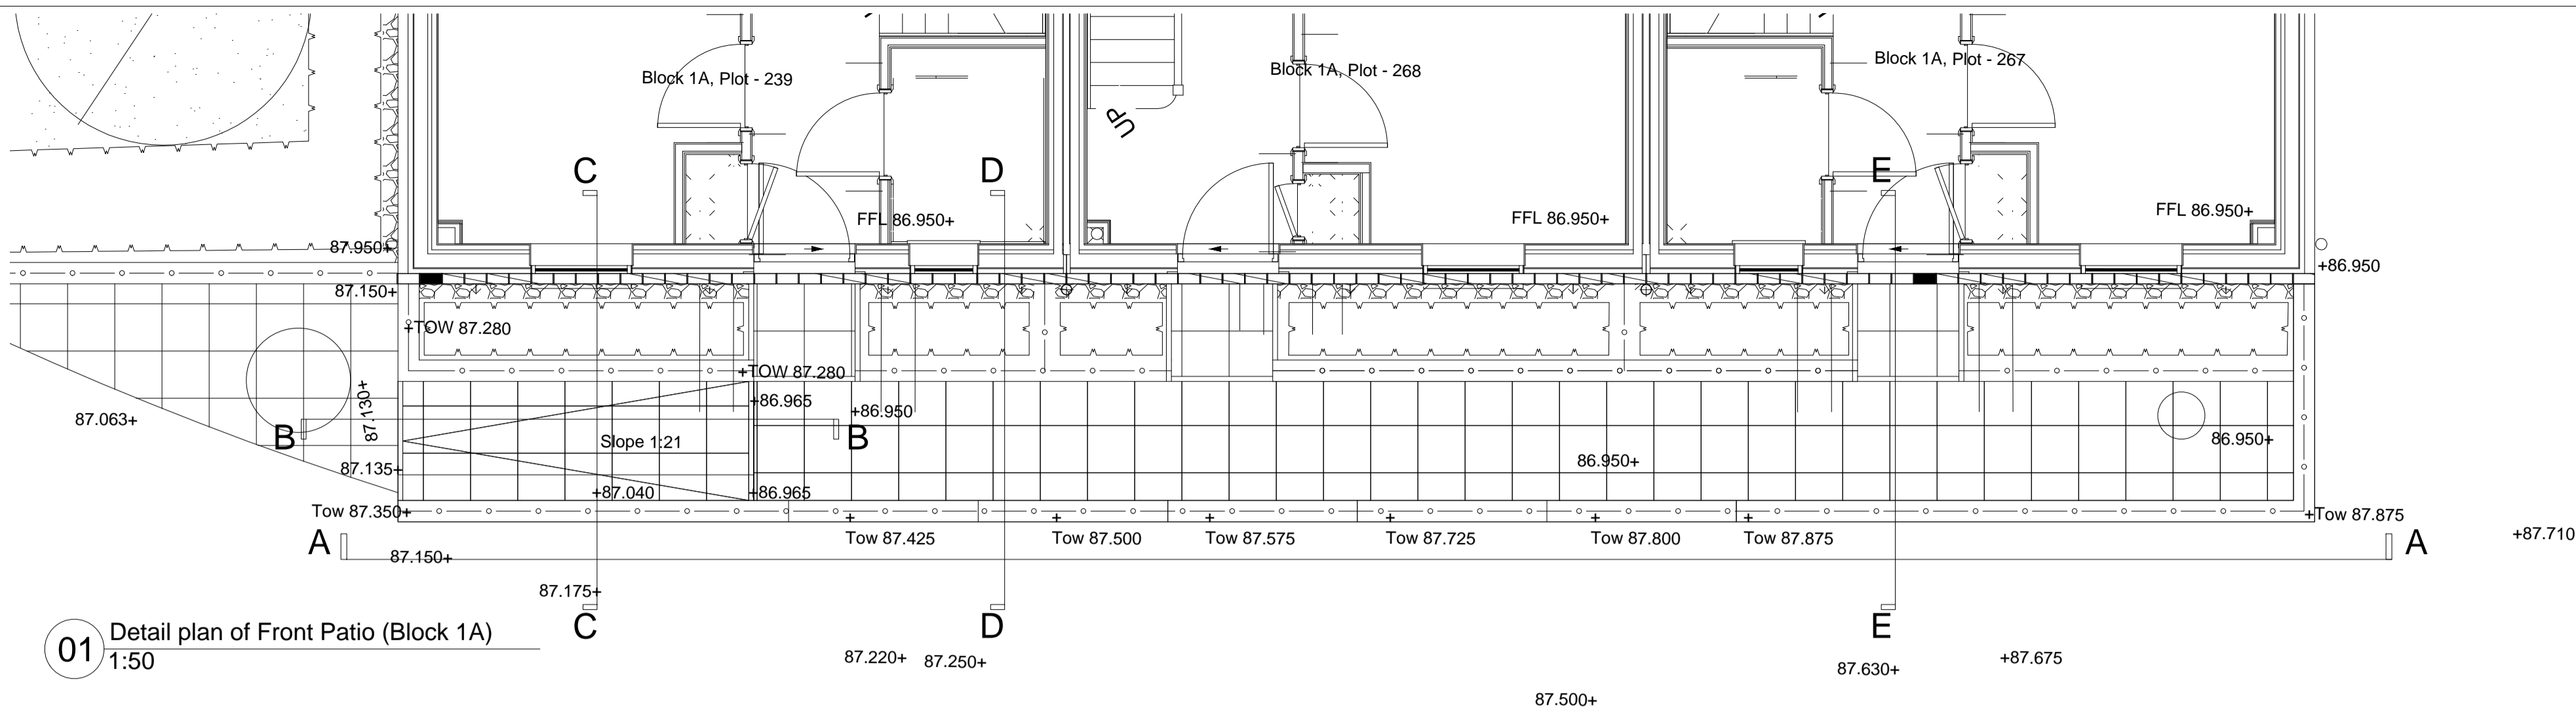


01 Detail plan of Front Patio (Block 1A)
 1:50

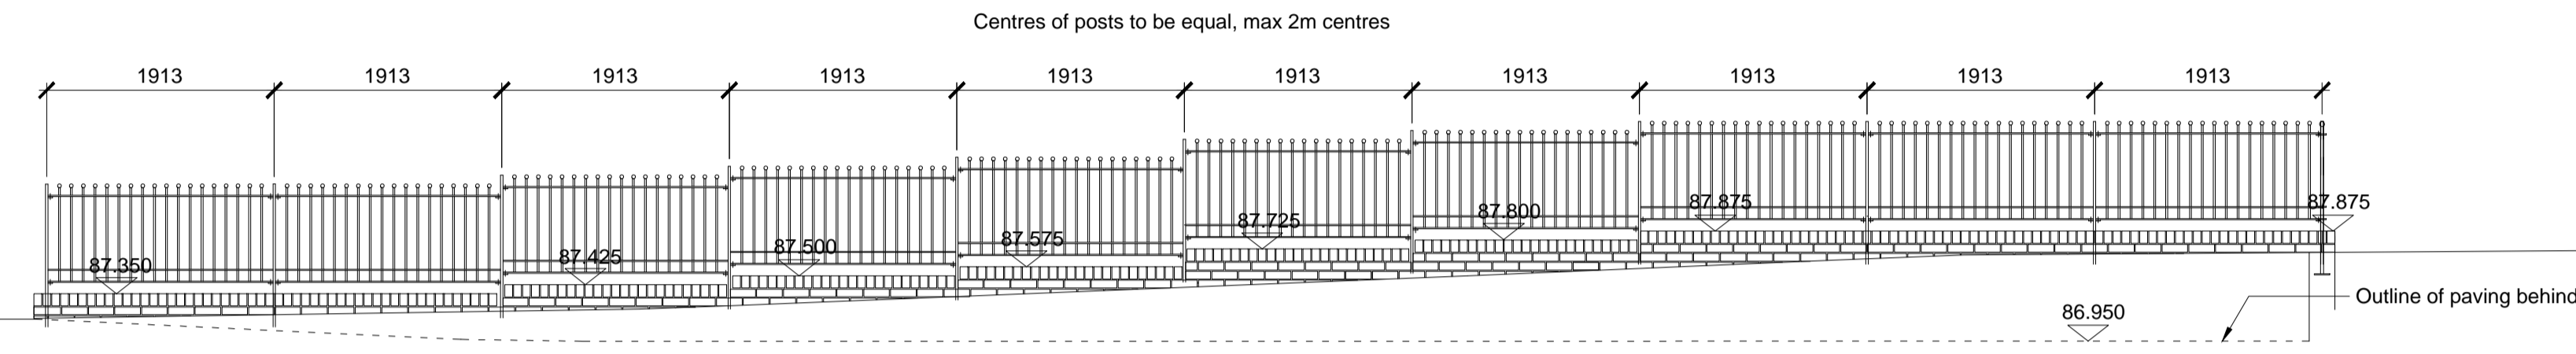


02 Section A-A
 scale 1:50

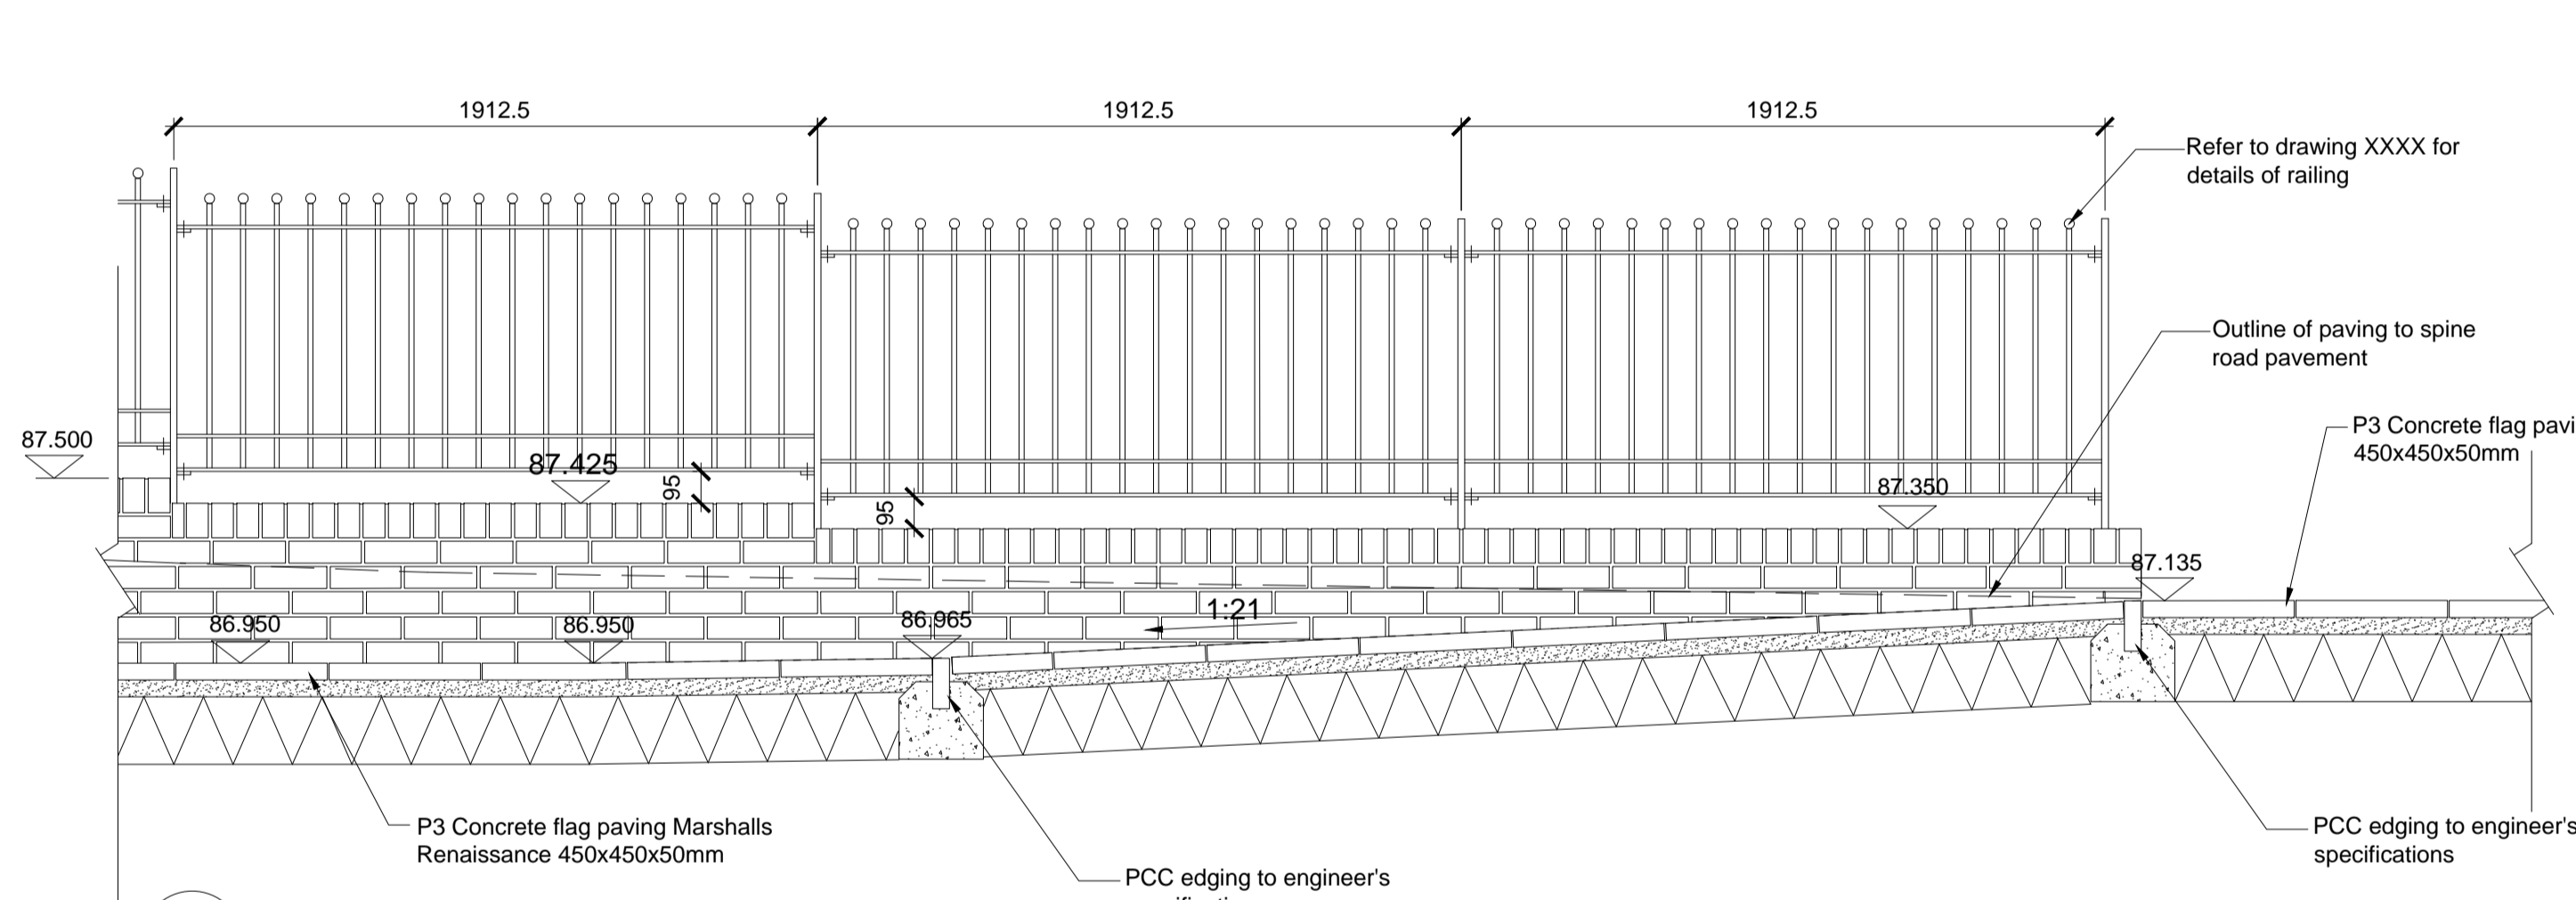


03 Section B-B
 scale 1:20

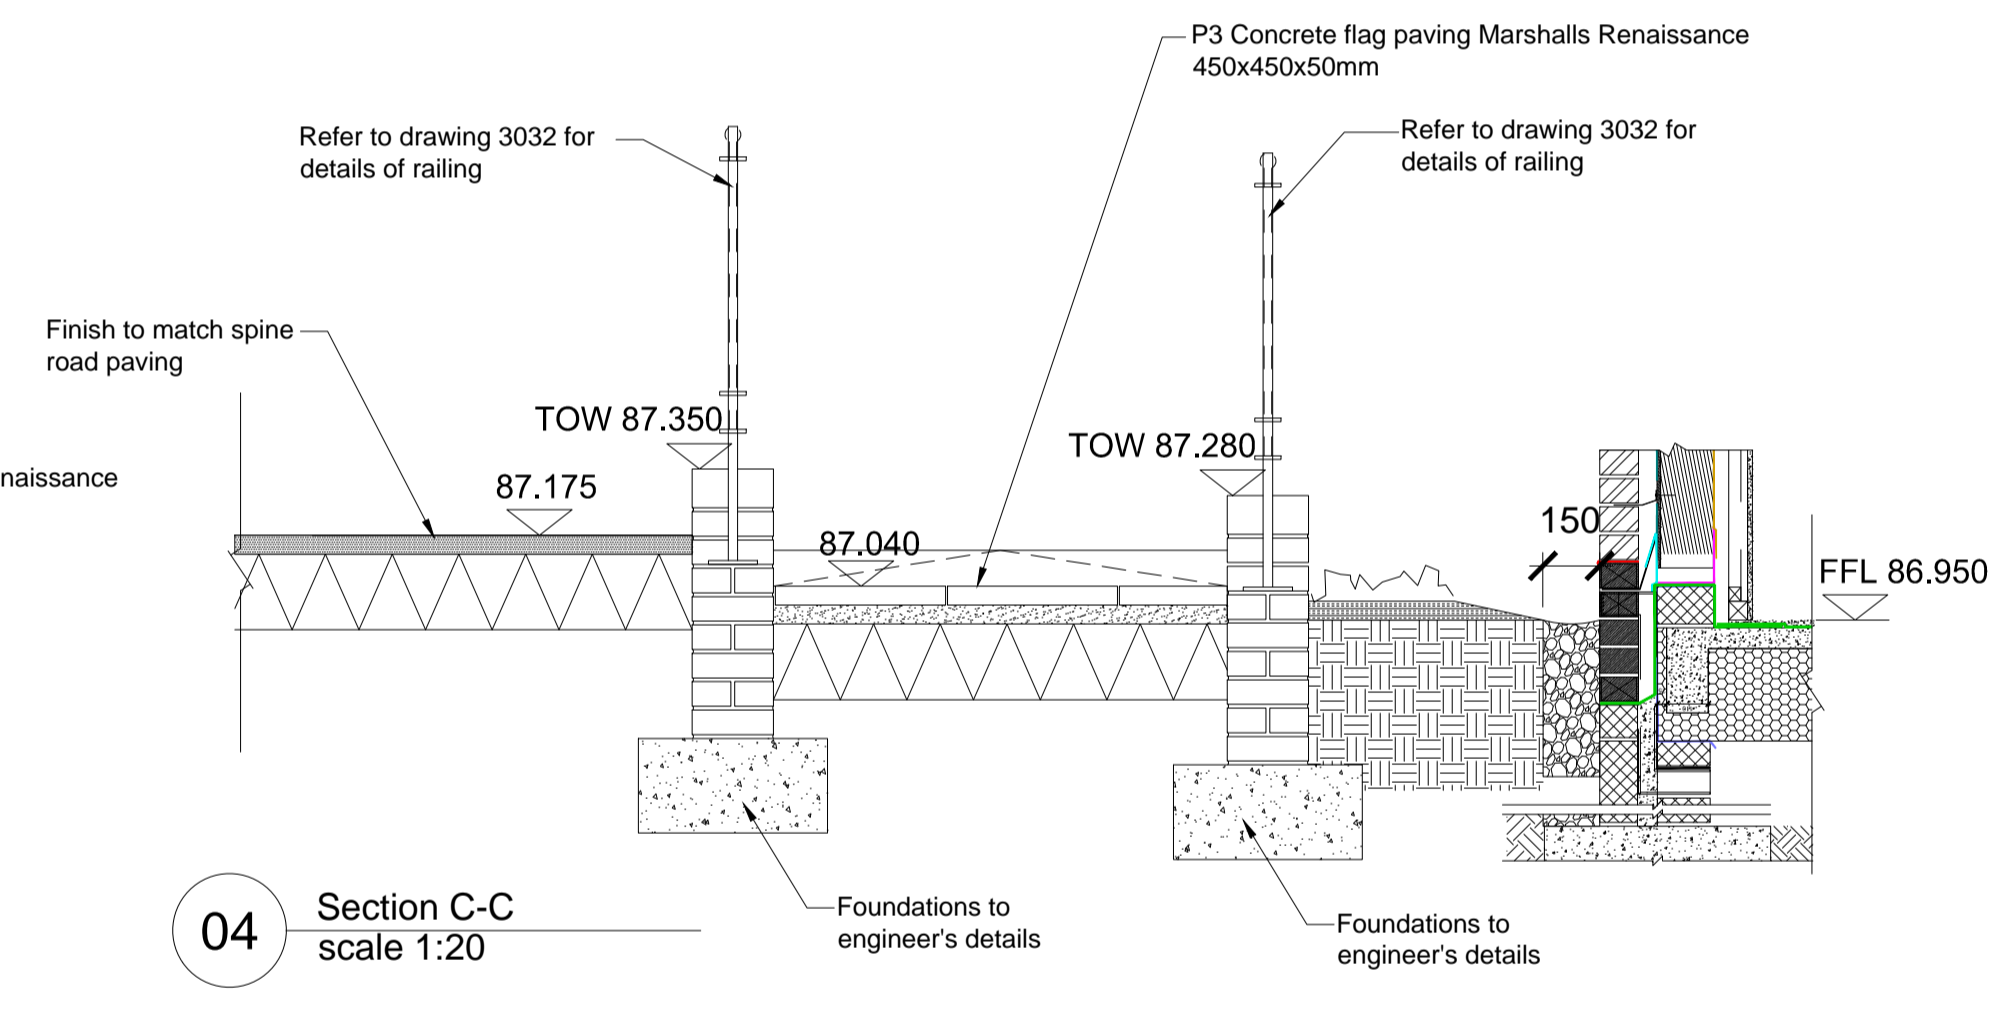

04 Section C-C
 scale 1:20

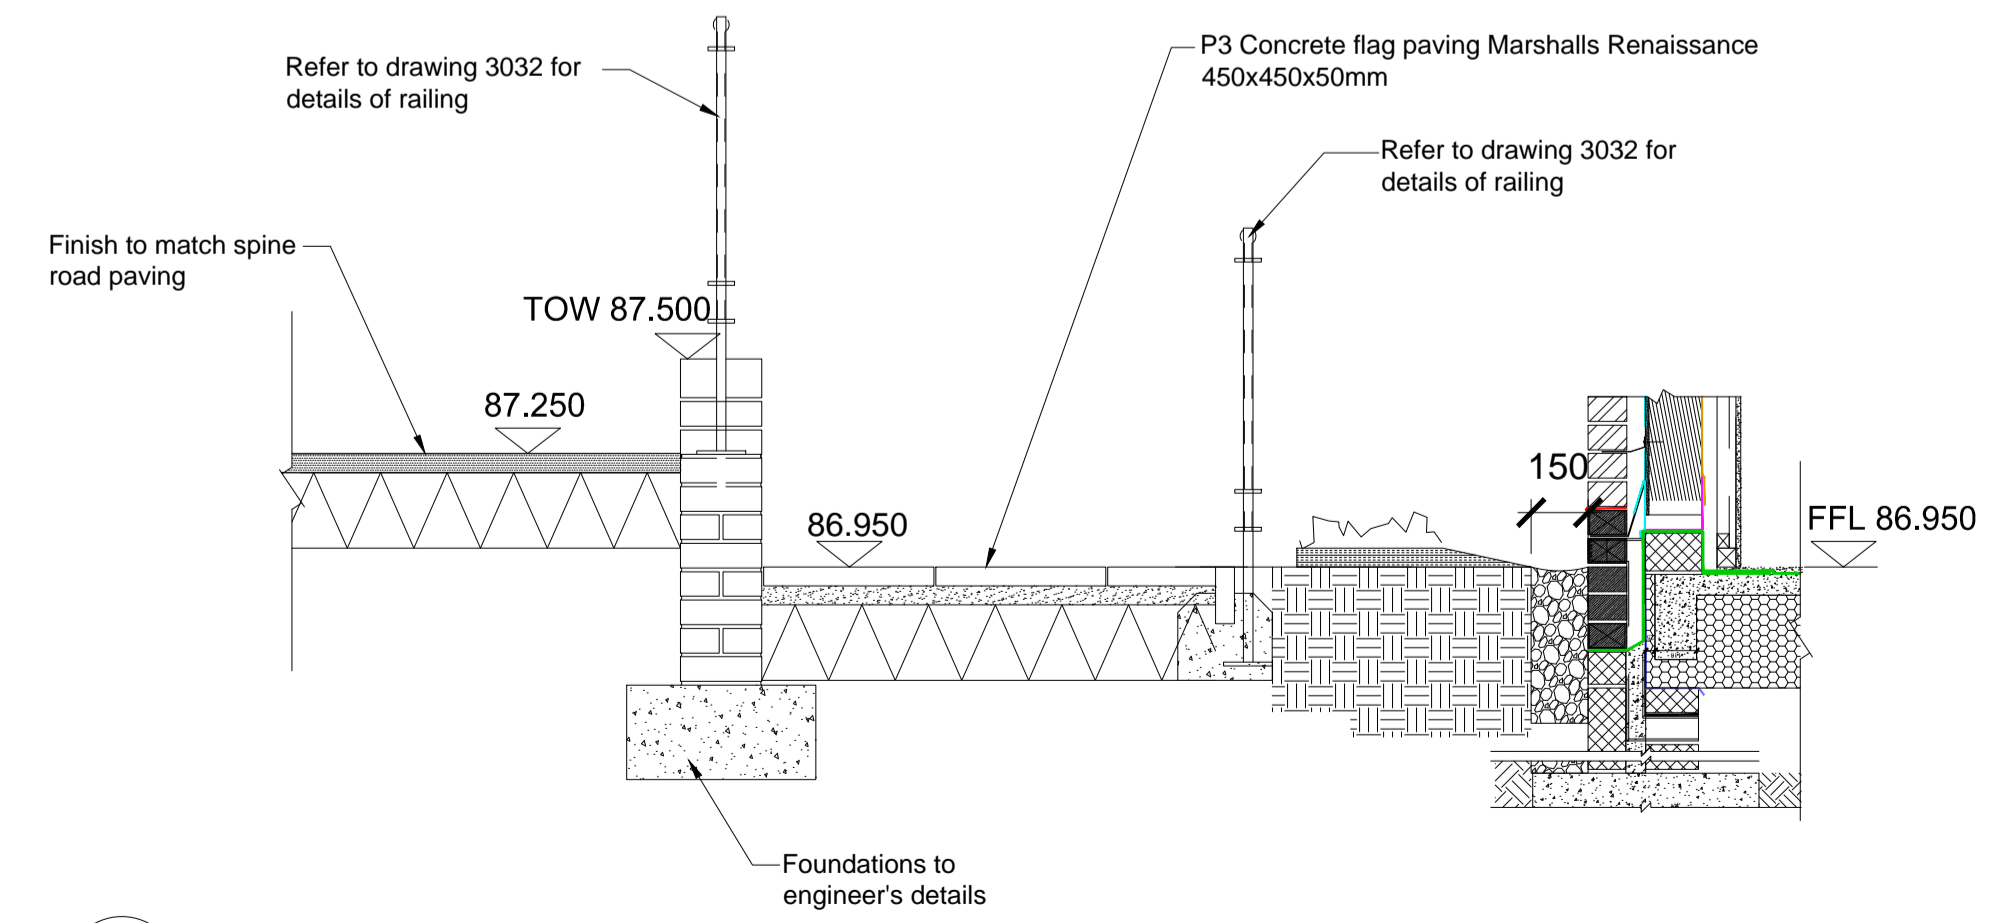

05 Section D-D
 scale 1:20

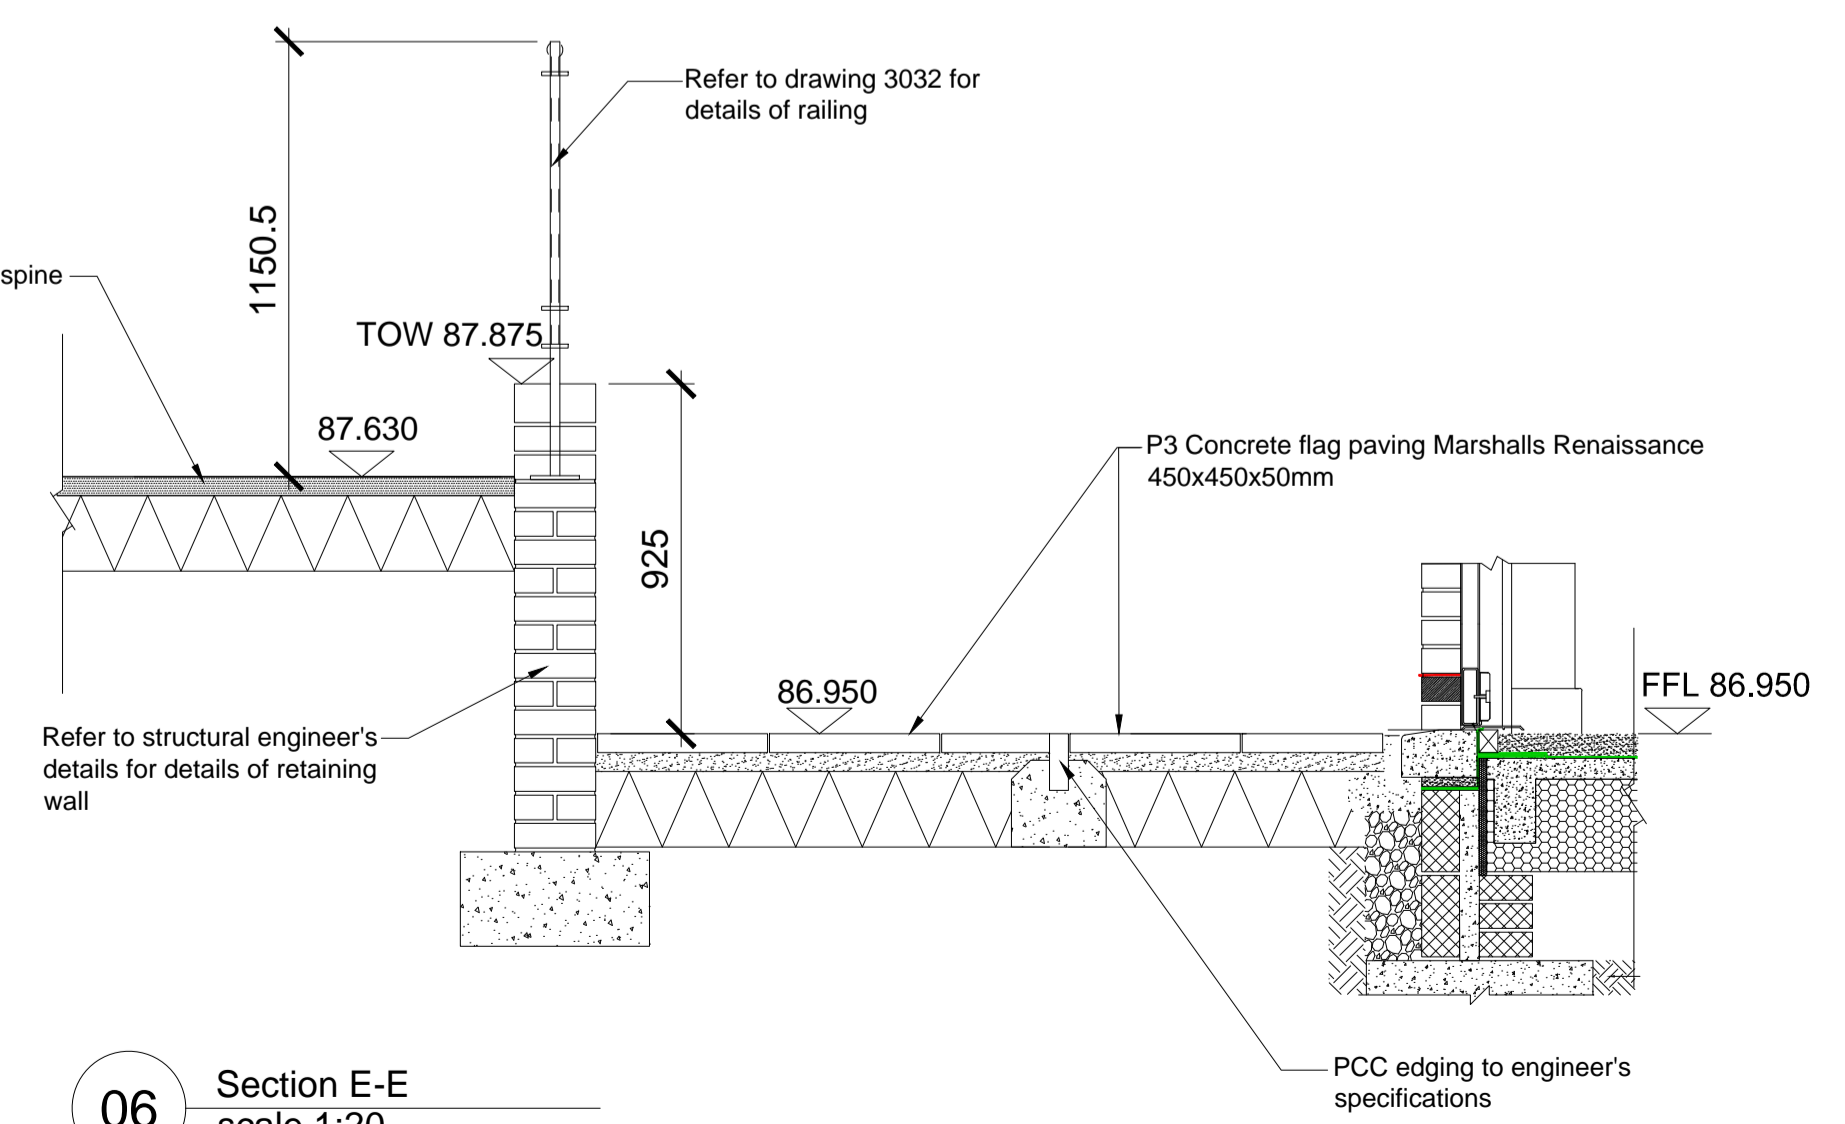

06 Section E-E
 scale 1:20

Rev	Date	Description	Dwn	Ckd
A	06.12.16	dwarf wall omitted		MQ
-	08.07.16	First Issue	TH	MQ

Bicester Eco Town Exemplar Site Phase 2
 Area-1
 Front Gardens to plots 239 267 & 268

AL6157C_3130 **REV A**
 INFORMATION
 Drawn TH Checked MQ Date 18/03/16 Scale @ A1 As shown