

**PLANT SCHEDULE - BICESTER ECO-TOWN SOUTH FRONTAGE**

(AS PER HYDER SCHEDULE UA001881-701-1102-06. PLEASE NOTE SIZE INCREASE OF QUERCUS ROBUR FASTIGIATA FROM HYDER SCHEDULE)

Trees	Root condition	Height	Breaks	Transplanted	Girth	Form	Qty. No.
Acer campestre	Bare Root	250-300cm	5	3x	8-10cm	Feathered	3
Malus domestica 'Bramley's Seedling'	Bare Root	175-200cm	3	2x		Half-Standard	2
Malus domestica 'Cox's Orange Pippin'	Bare Root	175-200cm	3	2x		Half-Standard	1
Malus domestica 'Discovery'	Bare Root	175-200cm	3	2x		Half-Standard	2
Malus domestica 'Bicester seedling'	Bare Root	175-200cm	3	2x		Half-Standard	1
Prunus avium	Bare Root	200-250cm	5	2x		Feathered	3
Prunus domestica 'Victoria'	Bare Root	175-200cm	3	2x		Half-Standard	1
Pyrus communis 'Beurre Hardy'	Bare Root	175-200cm	3	2x		Half-Standard	1
Pyrus communis 'Conference'	Bare Root	175-200cm	3	2x		Half-Standard	1
Pyrus communis 'Doyenne du Comice'	Bare Root	175-200cm	3	2x		Half-Standard	2
Quercus robur Fastigiata	Root Ball	min 450cm	3	3x	20-25cm	Semi Mature	6

Native Hedge Mix (Total Area TBCm2)	Root condition	Height/Spread/Age @ Planting	%
Crataegus monogyna	Bare Root	40-60cm 1+1 TRA min. 3 breaks	40
Cornus sanguinea	Bare Root	40-60cm 1+1 TRA min. 3 breaks	20
Corylus avellana	Bare Root	40-60cm 1+2 TRA min. 3 breaks	4
Ilex aquifolium	Container	40-60cm 2L leader with laterals	5
Ligustrum vulgare	Bare Root	60-80cm 1+1 TRA min. 4 branches	5
Prunus spinosa	Bare Root	40-60cm 1+1 TRA min. 3 breaks	12
Rosa arvensis	Bare Root	50-60cm 1+1 Branched	4
Rosa canina agg	Bare Root	60-80cm 1+1 Branched	4
Sambucus nigra	Bare Root	40-60cm 1+0 Branched	2
Viburnum lantana	Bare Root	40-60cm 1+0 Branched	2
Viburnum opulus	Bare Root	40-60cm 1+1 Branched	2

Native Hedge Mix planted to infill gaps in translocated hedge. To be planted at specified percentage.


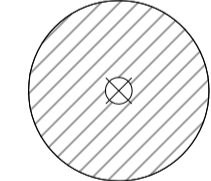
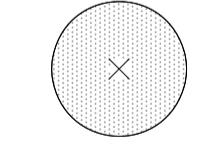
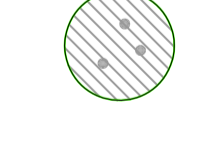
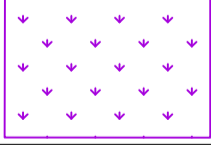
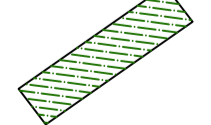
**Grass Turf Lawn Oversown with Wildflower Mix (Total Area 1010m<sup>2</sup>)**


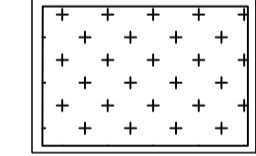
Turf by Rolawn or equivalent  
Wildflower seed by Emorsgate: EM1 – basic general purpose meadow mixture or equivalent. Sown @ 4g/m<sup>2</sup>


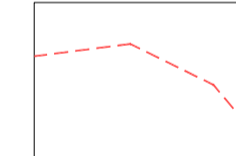
**NEW Hedging (30 linear metres)**


NEW Hedging (30 linear metres)	Qty. No.
Prunus lucitanica Instant Hedge Unit @ 1600mmH x 1000mmL x 400mmD	30

**KEY**


-  BOUNDARY FOR FRONTAGE DEVELOPMENT
-  QUERCUS ROBUR FASTIGIATA SIZE INCREASE FROM HYDER PLANNING DRAWING 701-929-04 FROM 16-18 GIRTH TO 20-25
-  ORCHARD TREES SIZE AND SPECIES AS HYDER PLANNING DRAWING 701-929-04 AS SCHEDULE ABOVE
-  FEATHERED TREES SIZE AND SPECIES AS HYDER PLANNING DRAWING 701-929-04 AS SCHEDULE ABOVE
-  TURF LAWN OVERSOWN WITH WILDFLOWER MIX SEE HYDER PERIMETER PLANNING DRAWING 701-929-04
-  ORNAMENTAL HEDGE PRUNUS LUCITANICA 1.6M HIGH

-  EXISTING TRANSLOCATED HEDGEROW AS PER HYDER PERIMETER PLANNING DRAWING 701-929-04
-  NATIVE HEDGE INFILL TO TRANSLOCATED HEDGE. LOCATION TO BE CONFIRMED ON SITE WITH LANDSCAPE ARCHITECT.

-  DEVELOPMENT SIGNAGE BY OTHERS 1500mm HIGH. FOUNDATION NOT TO ENCROACH ONTO ROOTBALL. WIDTH TBC BY OTHERS
-  ROOT BARRIER

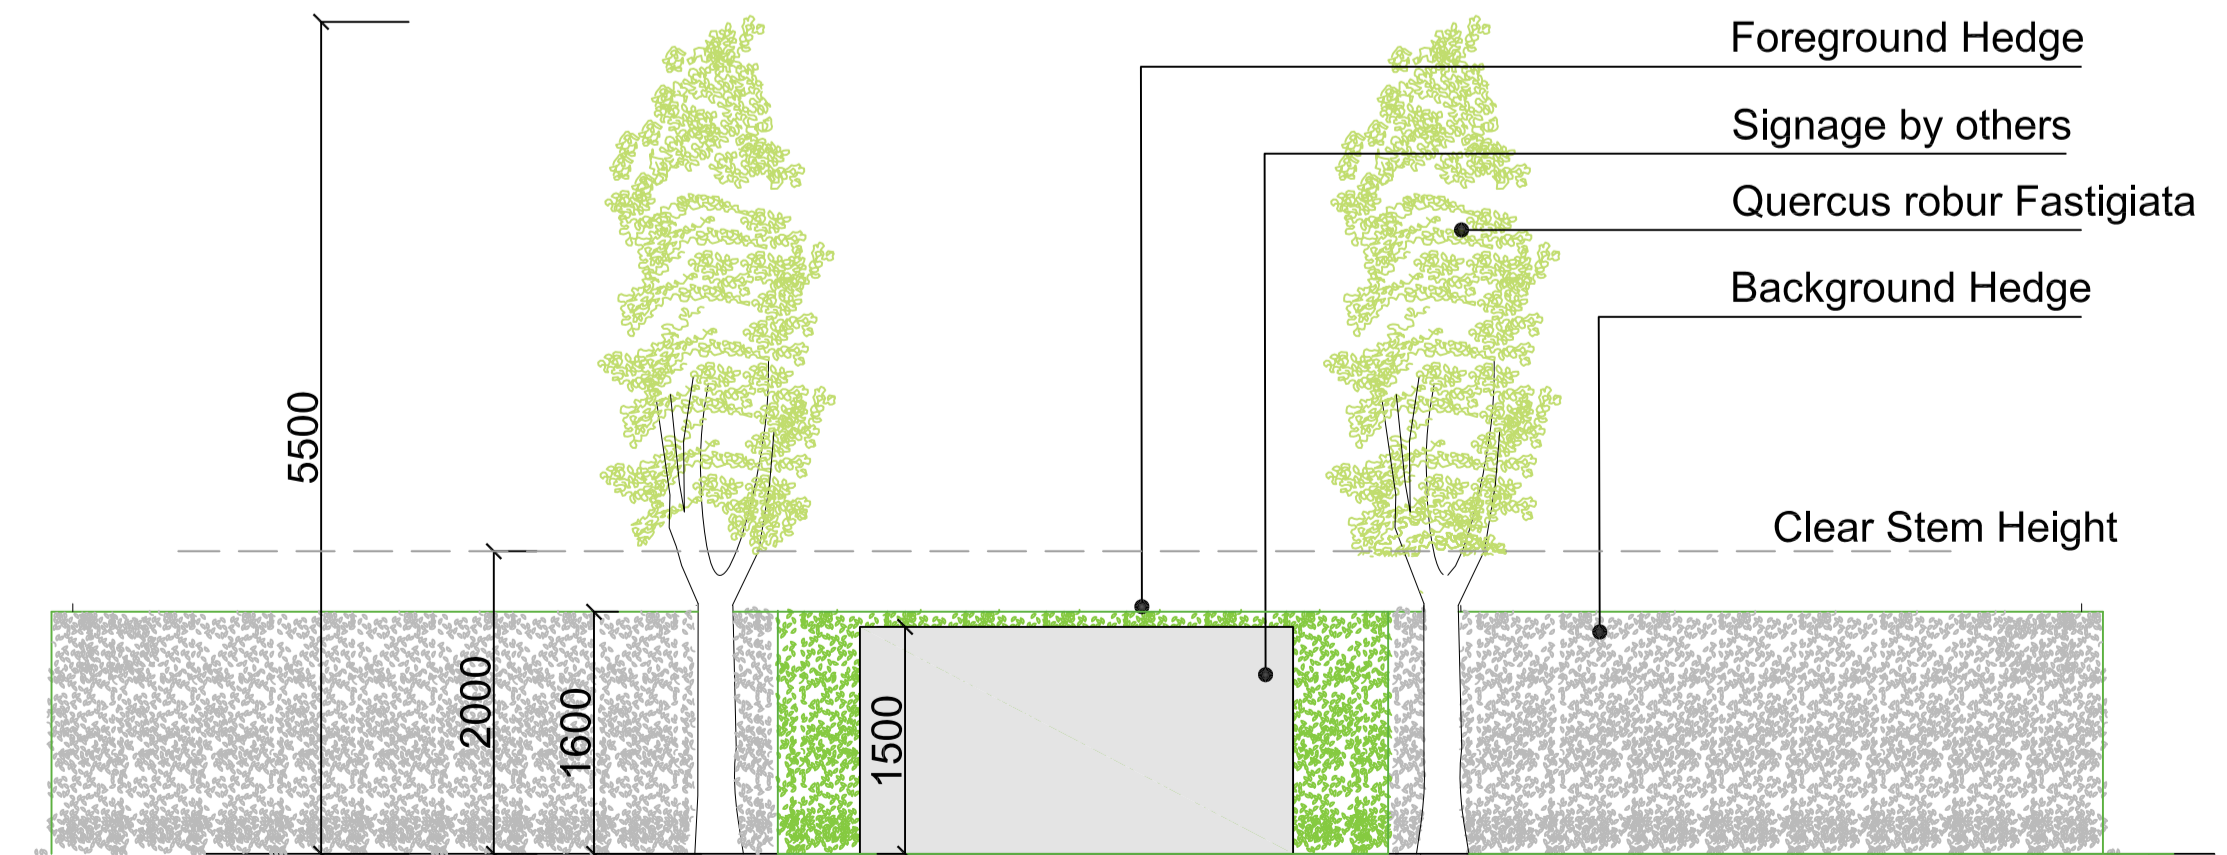

Indicative Elevation of Ornamental Hedging with Development Signage and Column Oaks

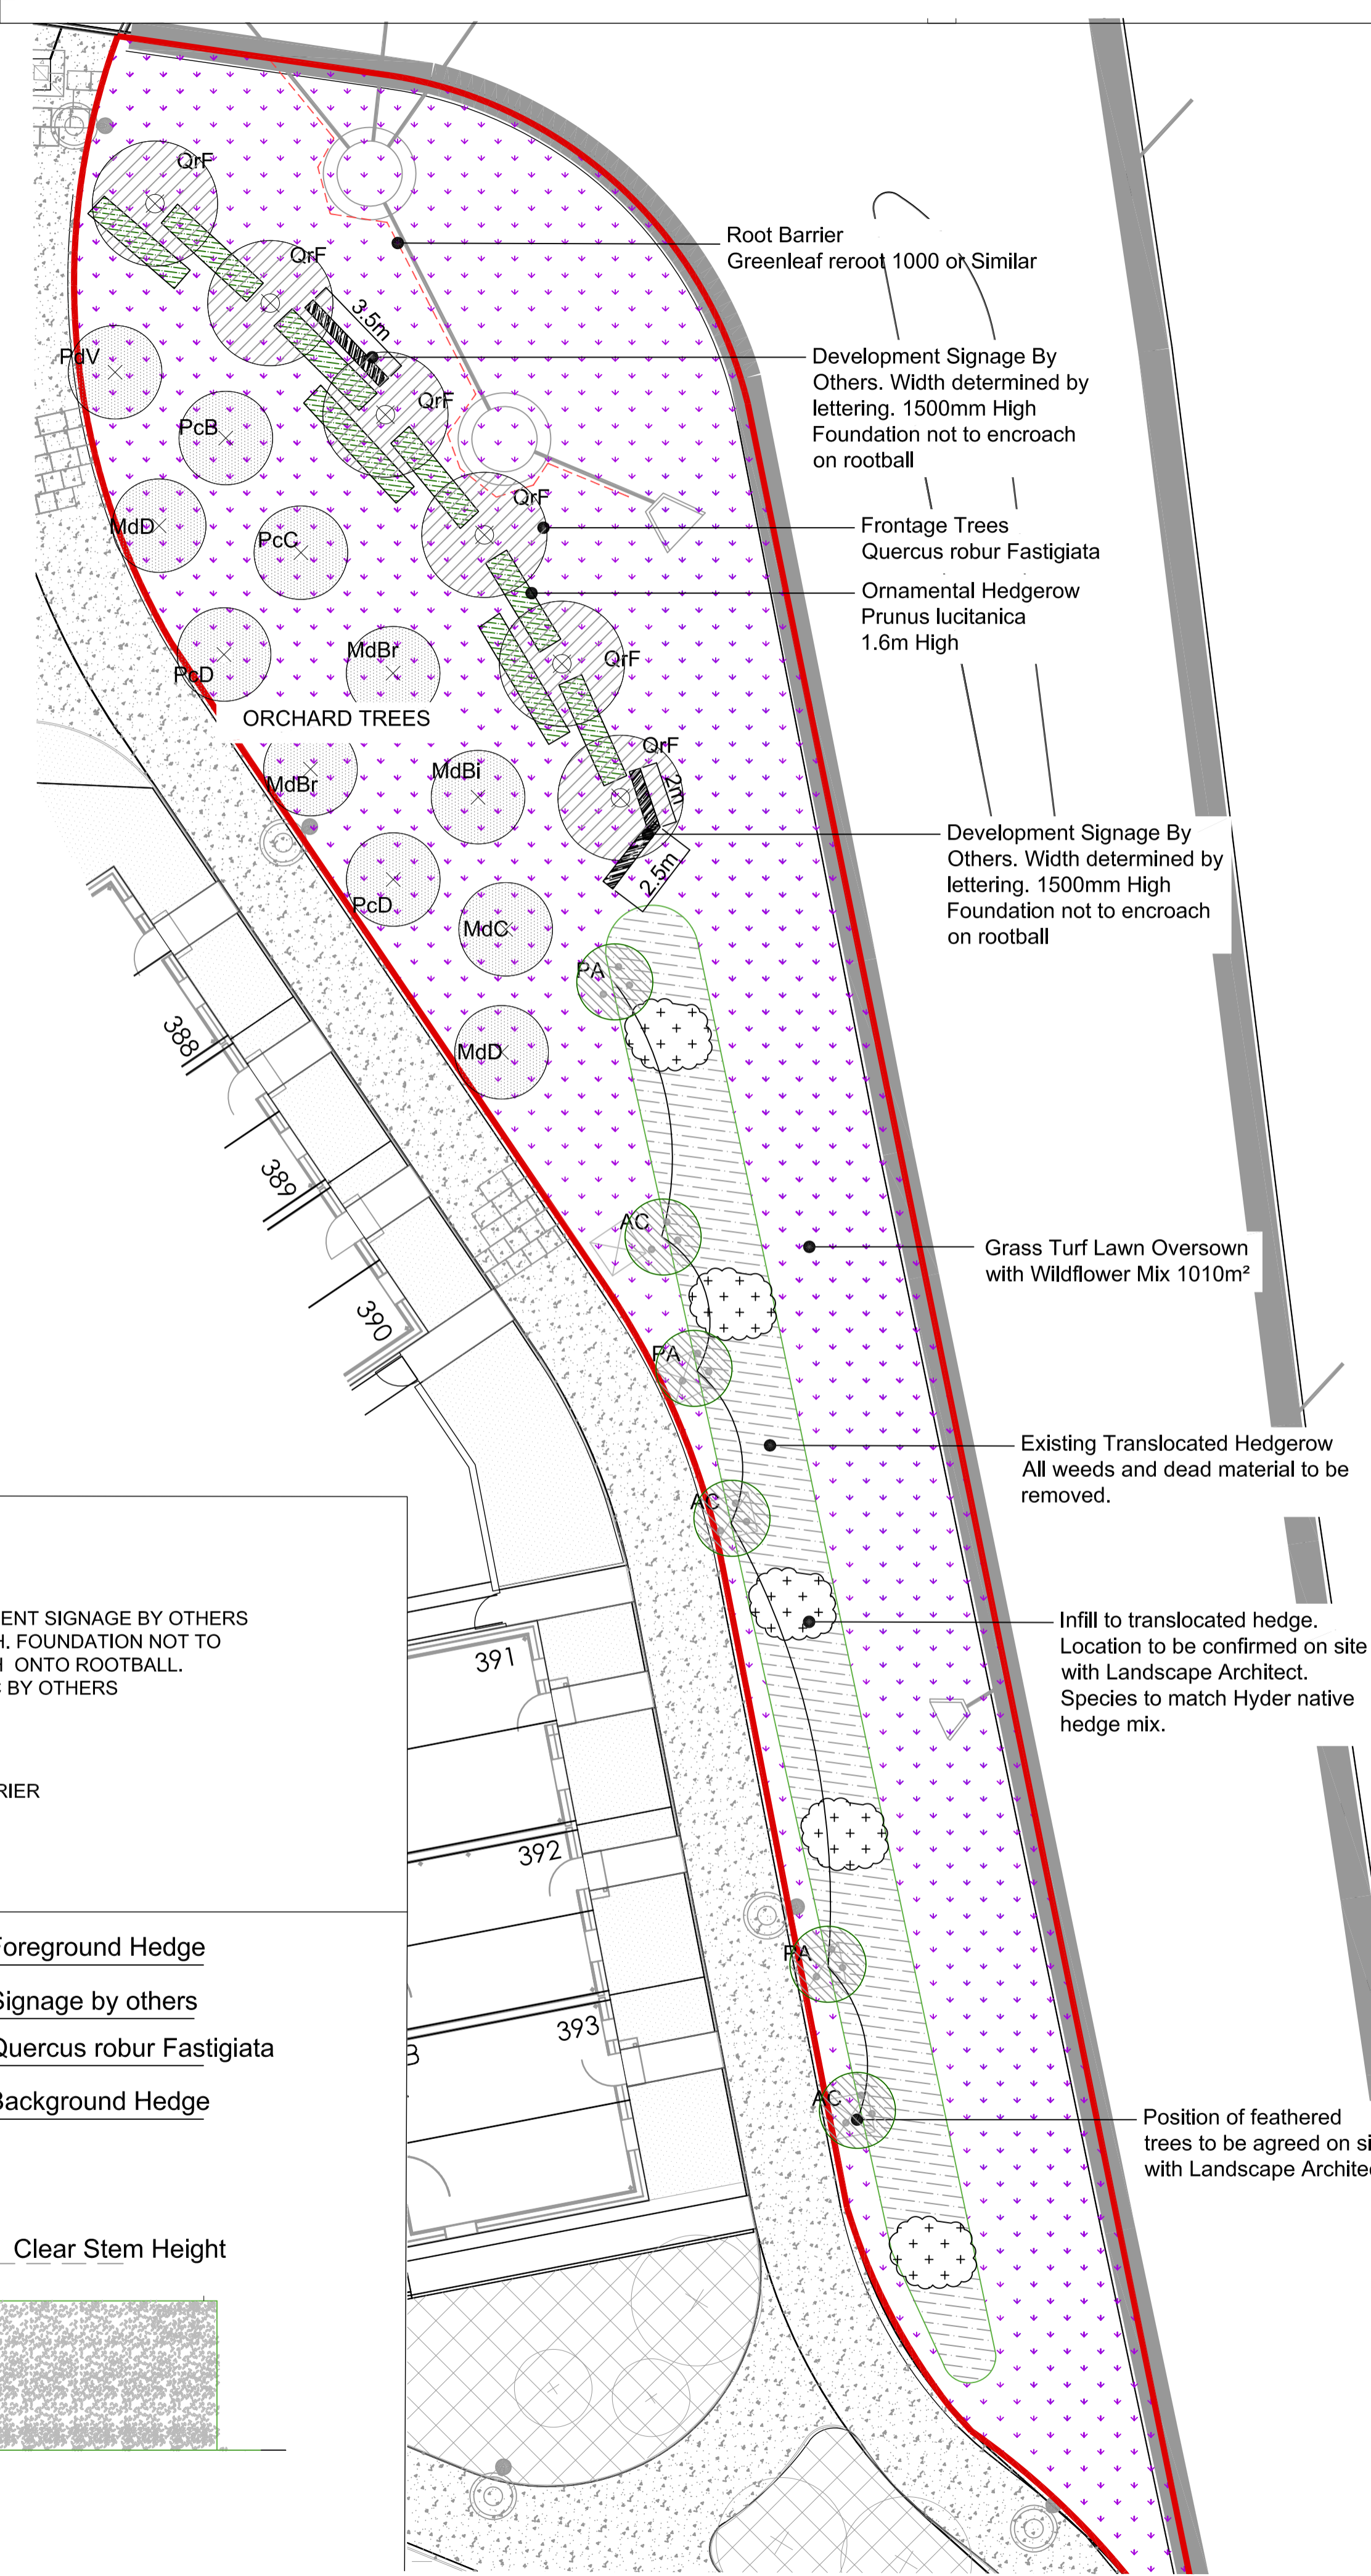


All dimensions to be verified on site. Figure dimensions to take precedence to those scaled. Any areas indicated on this drawing are for guidance only, no responsibility is taken for their accuracy. The drawing is the property of Applied Landscape Design Limited. Copyright is reserved by them and the drawing is issued on the condition that it is not copied, reproduced, related or disclosed to any unauthorized person, either wholly or in part without the written consent in writing of Applied Landscape Design Limited.

- © 2014 Applied Landscape Design Limited. All rights reserved.
- CDM/H&S:
- CDM RISKS  
The works illustrated on this drawing have been reviewed against the Design CDM Risk Register and significant risks are noted as:
- Construction:
- Working in close proximity to highway
- Maintenance:
- Working in close proximity to highway
  - Tree Hedge Pruning
- Demolition:
- Working in close proximity to highway

NOTES / KEY:

NOTE: SIGNAGE TO BE REMOVED WITH MARKETING SUITE

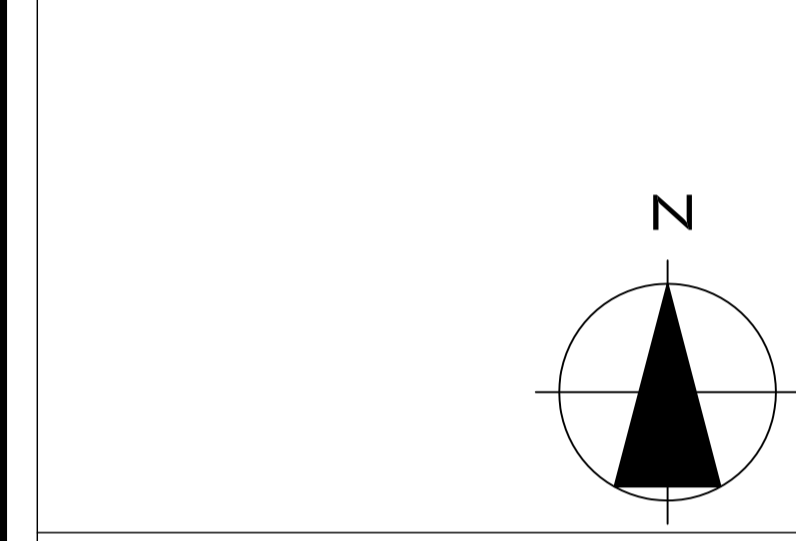

REFERENCE DRAWINGS/DOCUMENTS

Reference No.	Document Title
701-1102-06	Infrastructure Planting Schedule by HYDER
701-929-04	Perimeter Planting Plan by HYDER

REVISIONS

no.	issued	date
P02	For Planning	23.01.15
P01	Information	05.12.14

CLIENT:  
**A2DOMINION**

LANDSCAPE ARCHITECT:  
**ALD** applied landscape design  
The Threshing Barn, Bignell Park  
Barns, Chesterton, Nr. Bicester,  
Oxfordshire OX26 1TD  
Tel: 01869 249776  
Fax: 01869 327513  
Email: mail@appliedlandscape.co.uk

PROJECT:  
**BICESTER ECO TOWN EXEMPLAR SITE**

DRAWING TITLE:  
**SOUTH FRONTAGE SOFT LANDSCAPE PLAN**

drawn: AF	checked: OM
scale: 1:150 @A1	date: 05.12.2014
status: Planning	xref file ref: ALD654_PLbase-Hoarding
PROJECT NO. ALD654	DRAWING NUMBER: PL401
	REVISION: P02