


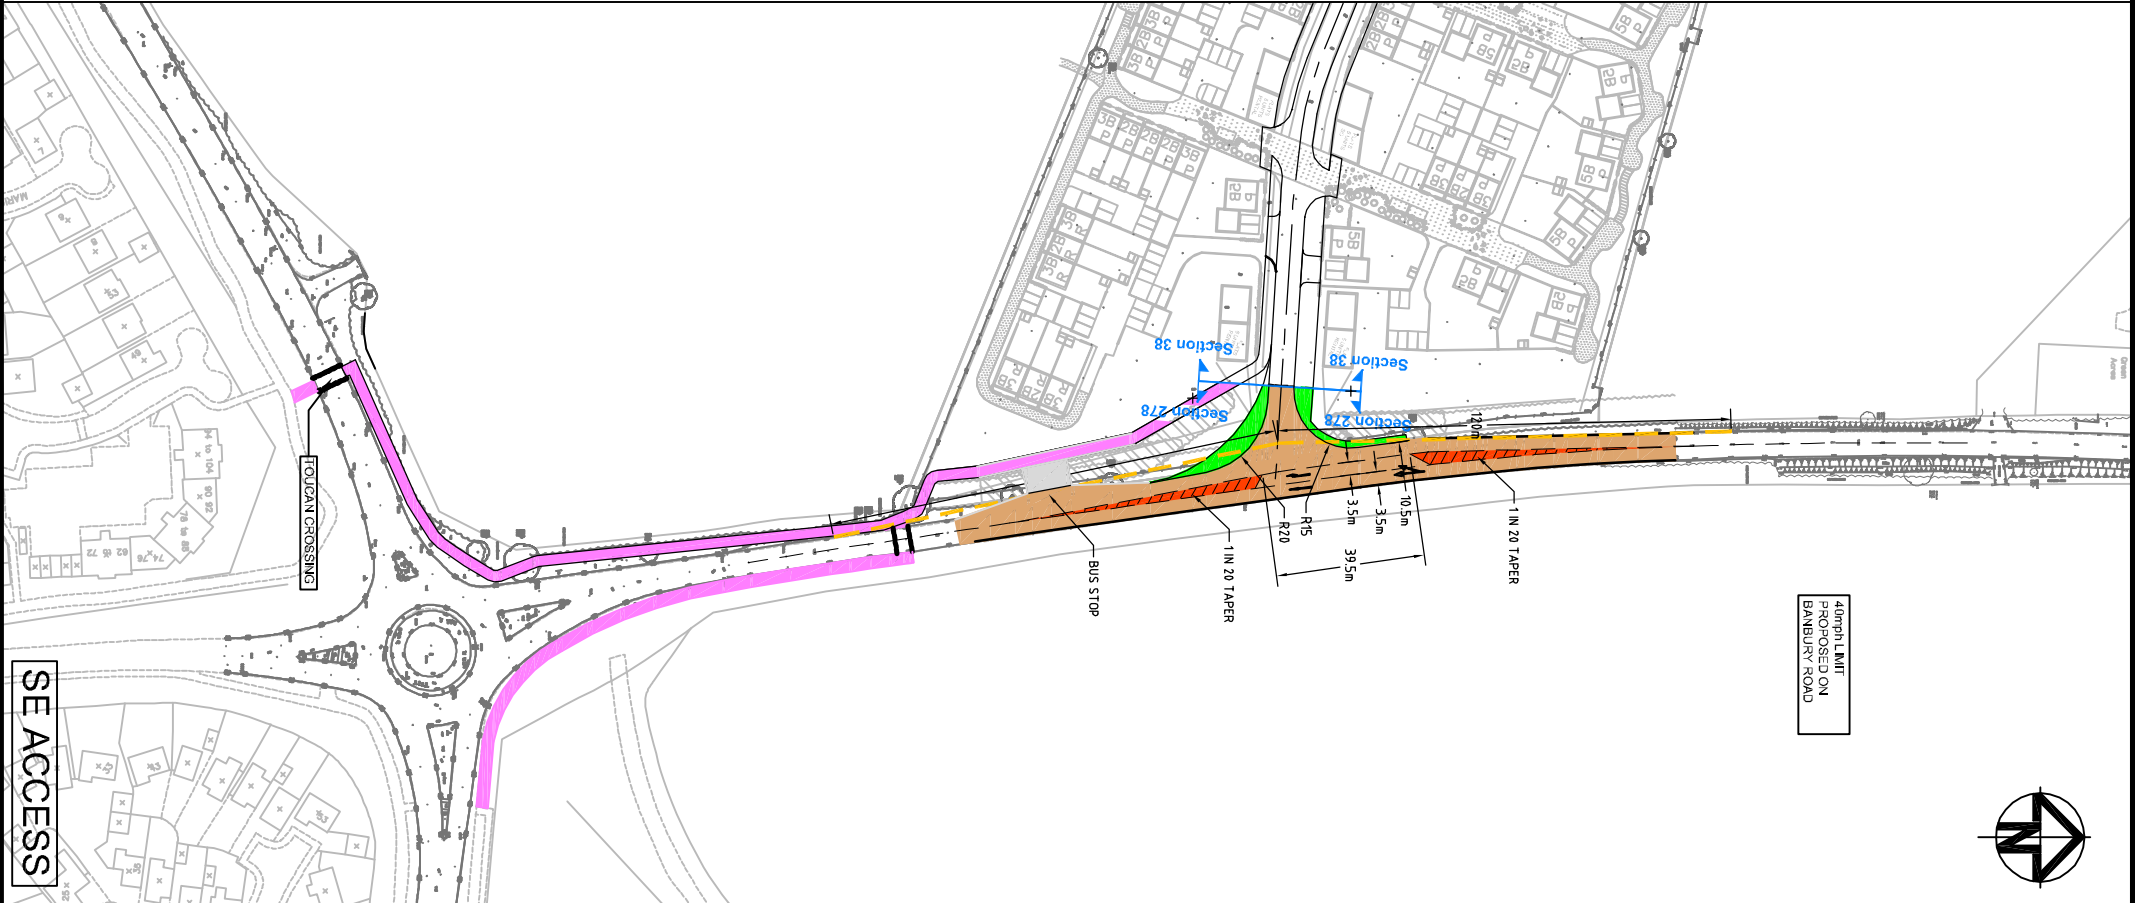

KEY

- PROPOSED ADAPTABLE CARRIAGEWAY
- PROPOSED ADAPTABLE FOOTWAY/CYCLEWAY
- PROPOSED ADAPTABLE FOOTWAY
- PROPOSED ADAPTABLE SOFT LANDSCAPE
- JUNCTION VISIBILITY SPLAY

01	FIRST ISSUE	25/11/10
Issue Description Date		
Status		
Scales		
1:1000	Author	P. WILLIAMS
Original	Checker	S. DAVIES
Site	Height	S. DAVIES
Datum	Grid	S. DAVIES
0.5	Copyright reserved	
Filename: 1010-10A001881-1P210-01-EXEMPLAR ACCESS.DWG		
Client		
azdominion		
P3Eco Ltd		
Hyder Consulting (UK) Limited		
29 Bressenden Place		
London		
SW1E 6DZ		
Tel: +44 (0)870 000 3006		
Fax: +44 (0)870 000 3006		
Project		
BICESTER		
ECO DEVELOPMENT		
Title		
PROPOSED EXEMPLAR		
SITE ACCESS JUNCTIONS		
Drawing No.	Project No.	Issue
10-10	UA001881	01