


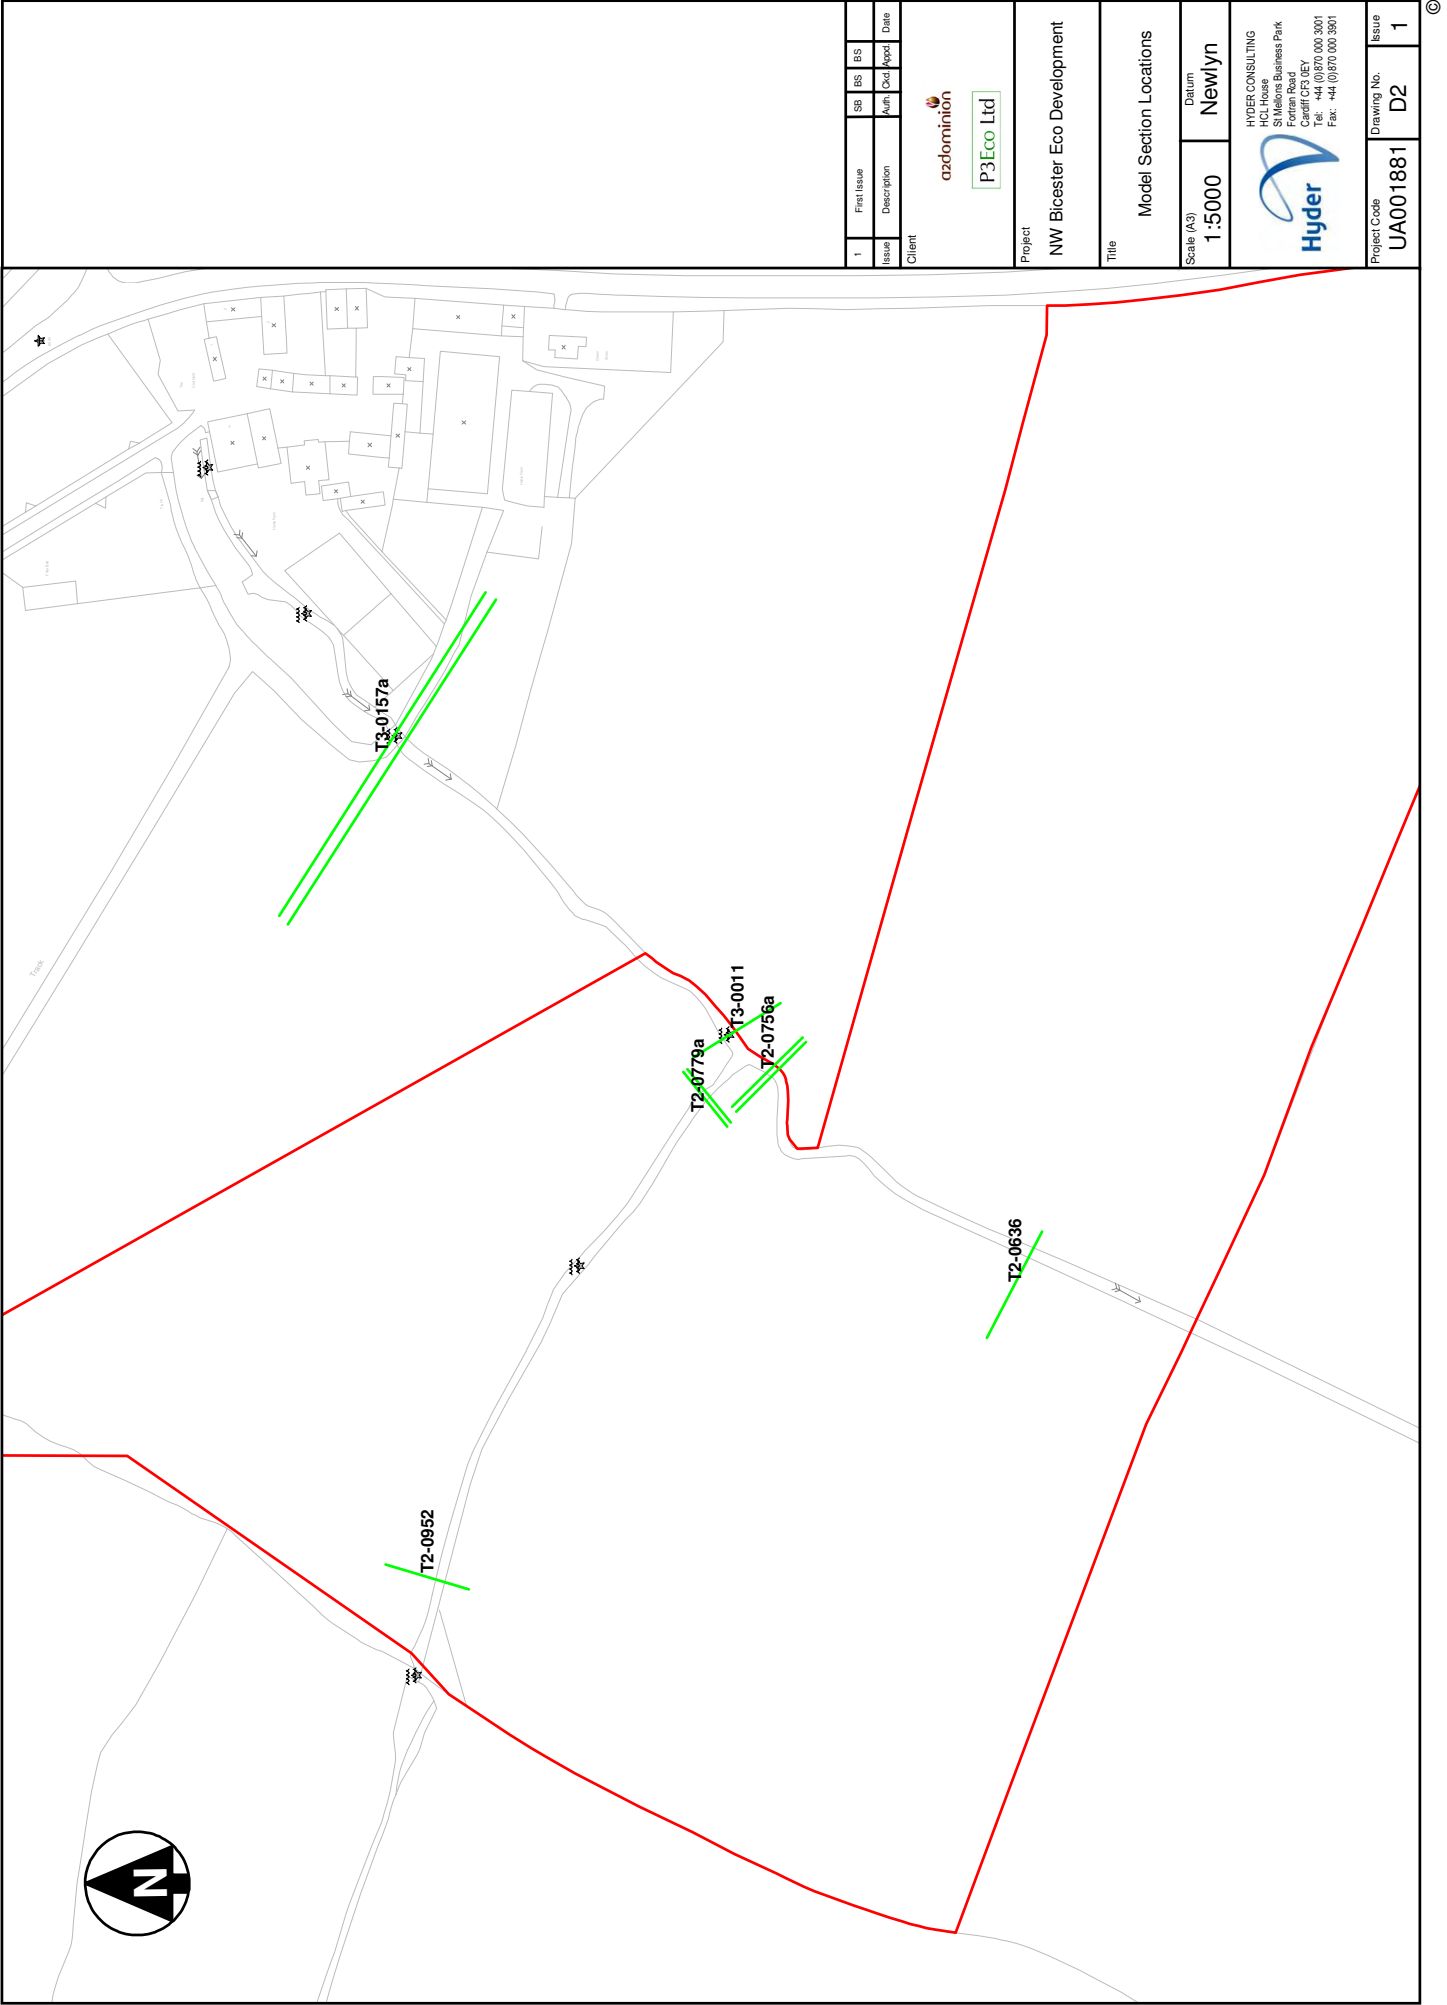

1	First Issue	S8	B5	B5
Issue	Description	Auth	Ord	Pop
				Date

Client

azdominion

P3Eco Ltd

Project
NW Bicester Eco Development

Title
Model Section Locations

Scale (A3)
1:5000

Datum
Newlyn


HYDER CONSULTING
1000 Parkway
St Mellons Business Park
Fortran Road
Cardiff CF3 0EY
Tel: +44 (0)870 000 3001
Fax: +44 (0)870 000 3901

Project Code	Drawing No.	Issue
UA001881	D2	1