


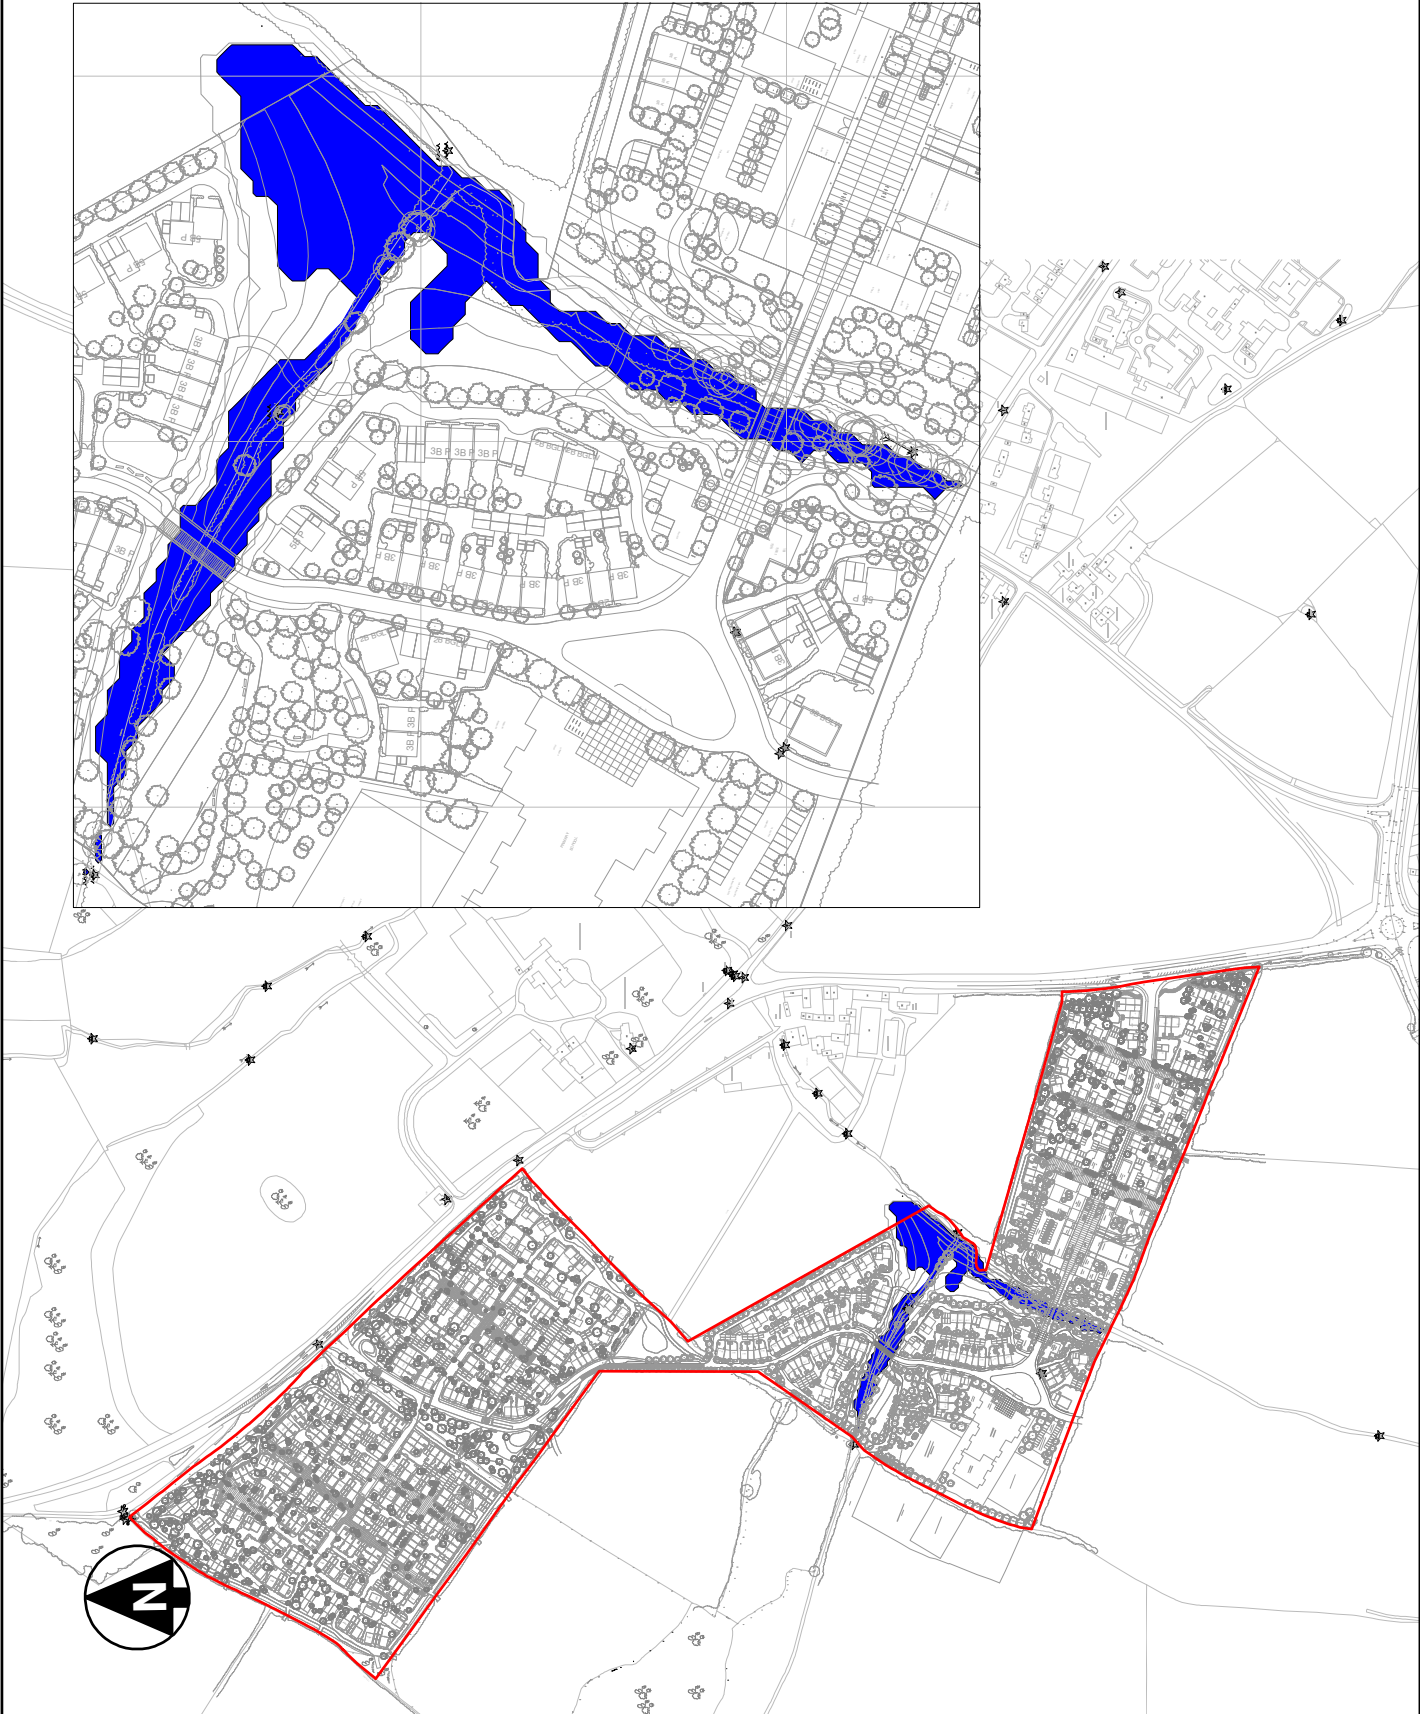

Issue	Description	Auth	Cred	Appd	Date
1	First Issue	SB	BS	BS	11-10

Client
azdominion
P3Eco Ltd

Project
NW Bicester Eco Development

Title
100-Year Flood Extent

Scale (A3)
Newlyn

Datum
Newlyn
HYDER CONSULTING
Hyder House
St Mellons Business Park
Fonmon Road
Cardiff CF3 0EY
Tel: +44 (0)870 000 3001
Fax: +44 (0)870 000 3901

Project Code
UA001881

Drawing No.
B2

Issue
1