




TYPICAL SECTION THROUGH BALANCING POND
SCALE 1:50

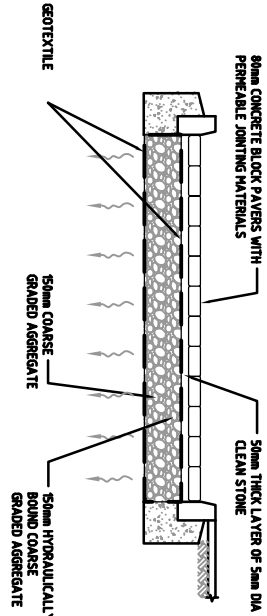


TYPICAL PERMEABLE PAVING DETAILS
SCALE 1:25

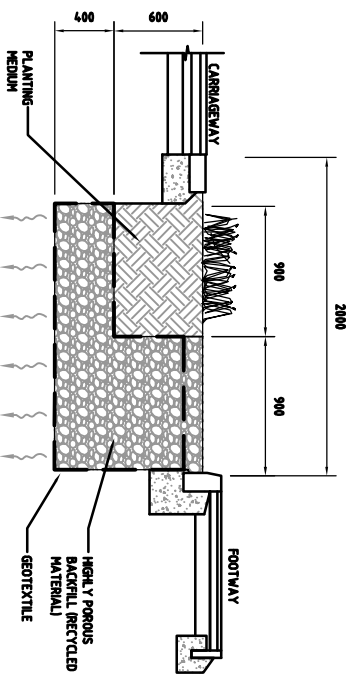


ROADSIDE SUDS FEATURE
SCALE 1:25

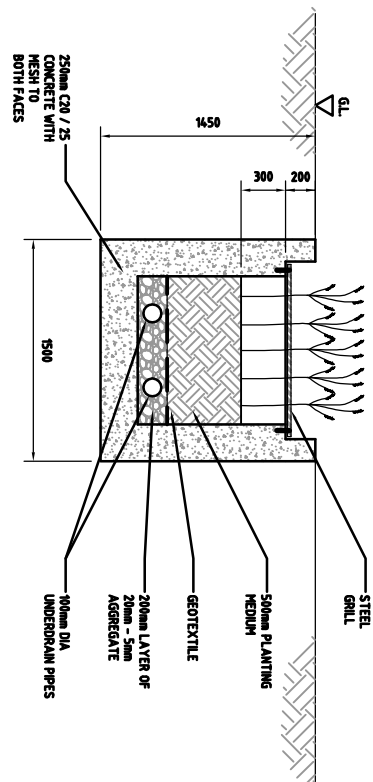

VILLAGE STREET SUDS FEATURE
SCALE 1:25

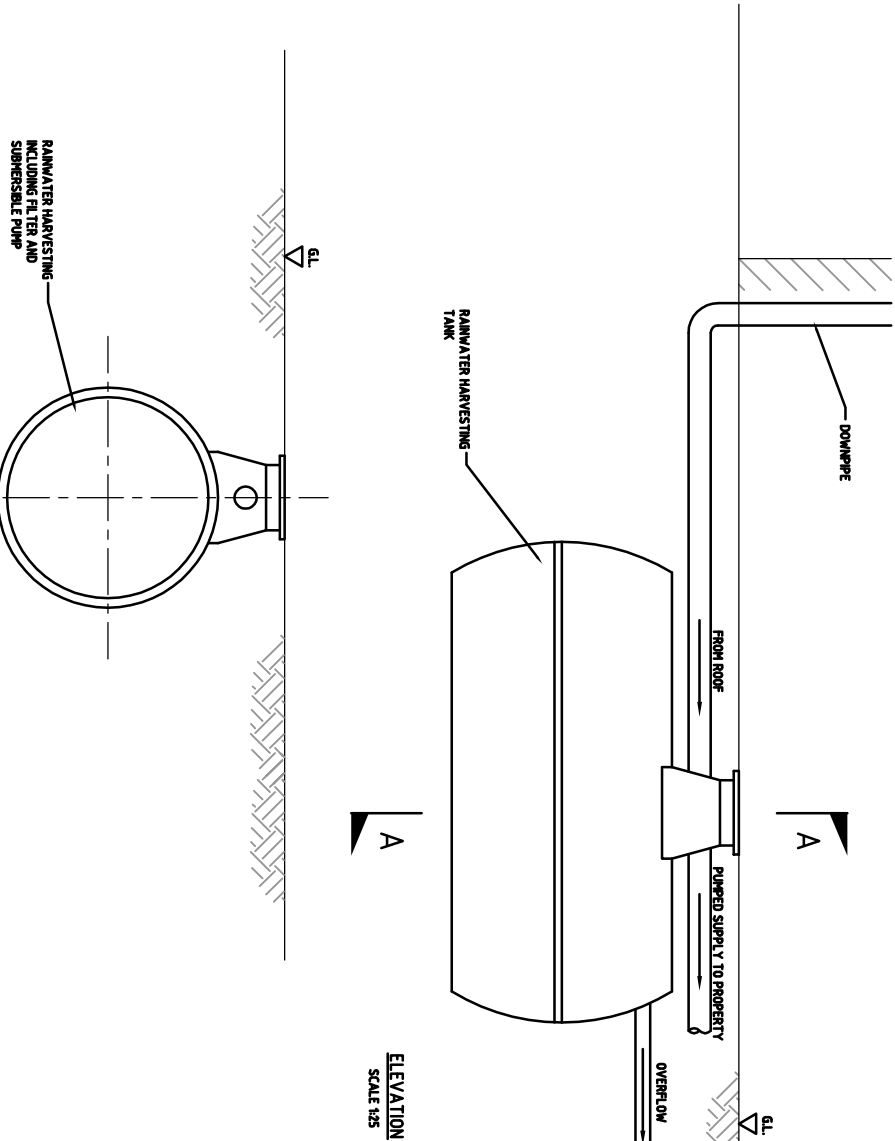

ELEVATION
SCALE 1:25

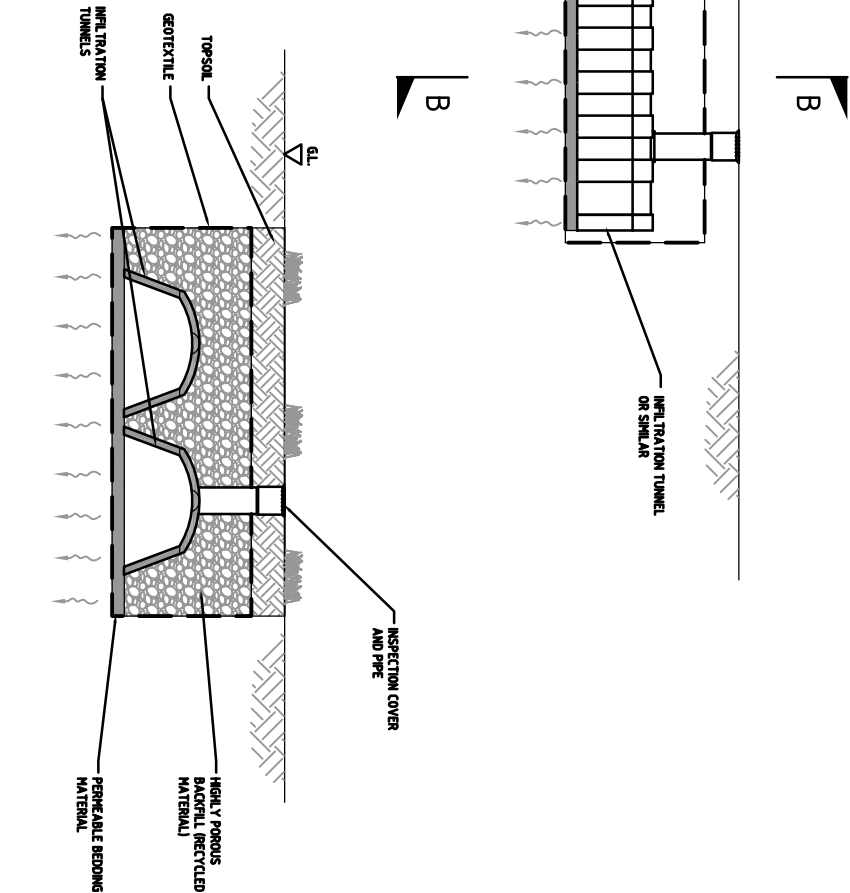

SECTION B -B
SCALE 1:25

SECTION A -A
SCALE 1:25

DETAILS OF ROOF DRAINAGE SYSTEM

01 FIRST ISSUE Issue Description Date Status		25/11/20	
Scales		AS SHOWN	
Original Scale	A1	Author	PR. WILLIAMS
Height Detail	-	Checked	M. PEARSON
Grid	0.5.	Approved	SADAVIES
Client		© Copyright reserved	
Filename: 3-UA001881-UP210-01-DRAINAGE DETAILS SHEET 1 OF 2.dwg			
Project			
azdominion P3Eco Ltd Hyder Consulting (UK) Limited 29, Bressenden Place London SW1E 5DZ Tel: +44 (0)870 000 3006 Fax: +44 (0)870 000 3806			
Project			
BICESTER ECO DEVELOPMENT			
Title			
EXEMPLAR SITE TYPICAL DRAINAGE DETAILS SHEET 1 OF 2			
Drawing No. 7163		Project No. UA001881	
Issue		01	