


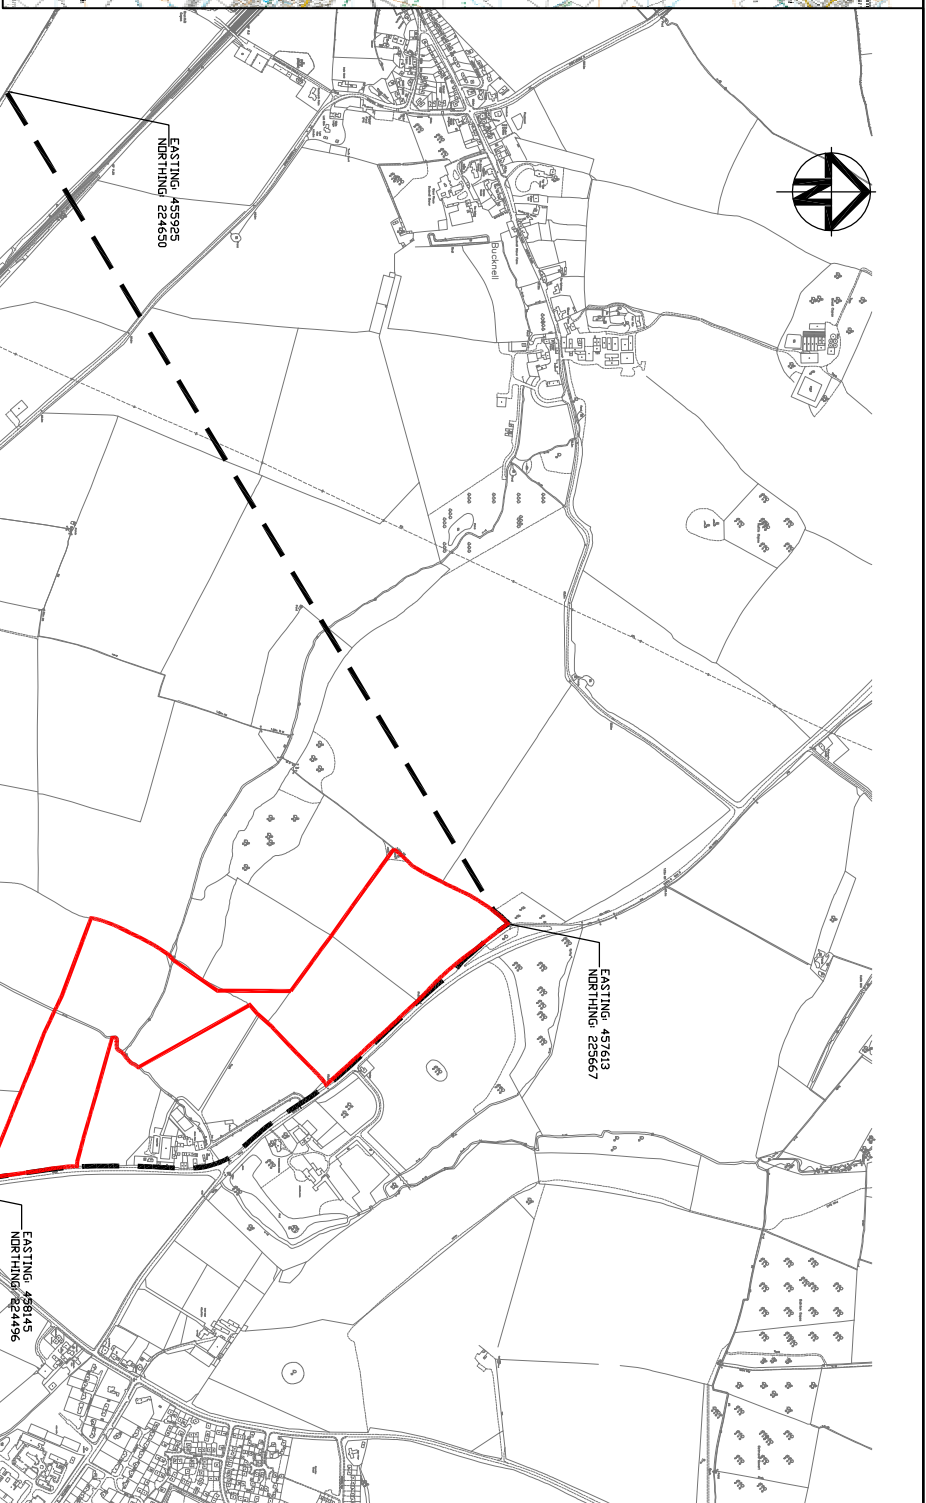

SCALE 1:7500

25/Nov/2010 4:32 PM K:\UA001881_BicesterCo\E-OurDrawings\7006-UA001881-UP21D-05-SITE LOCATION PLAN\SERVICES CHECK\dwg1

KEY ECO DEVELOPMENT BOUNDARY EXEMPLAR SITE BOUNDARY		