

FRUIT TREES TO REAR GARDENS:

Choice of: Ficus cerica - Fig Corylus avellana - Hazel Morus nigra - Mulberry indicative location shown



 $\bigcirc$ 

262-1

5

Fruit Tree

the man of

The second


+/ +

+/+

270

Z/

 $\bigcirc$ 

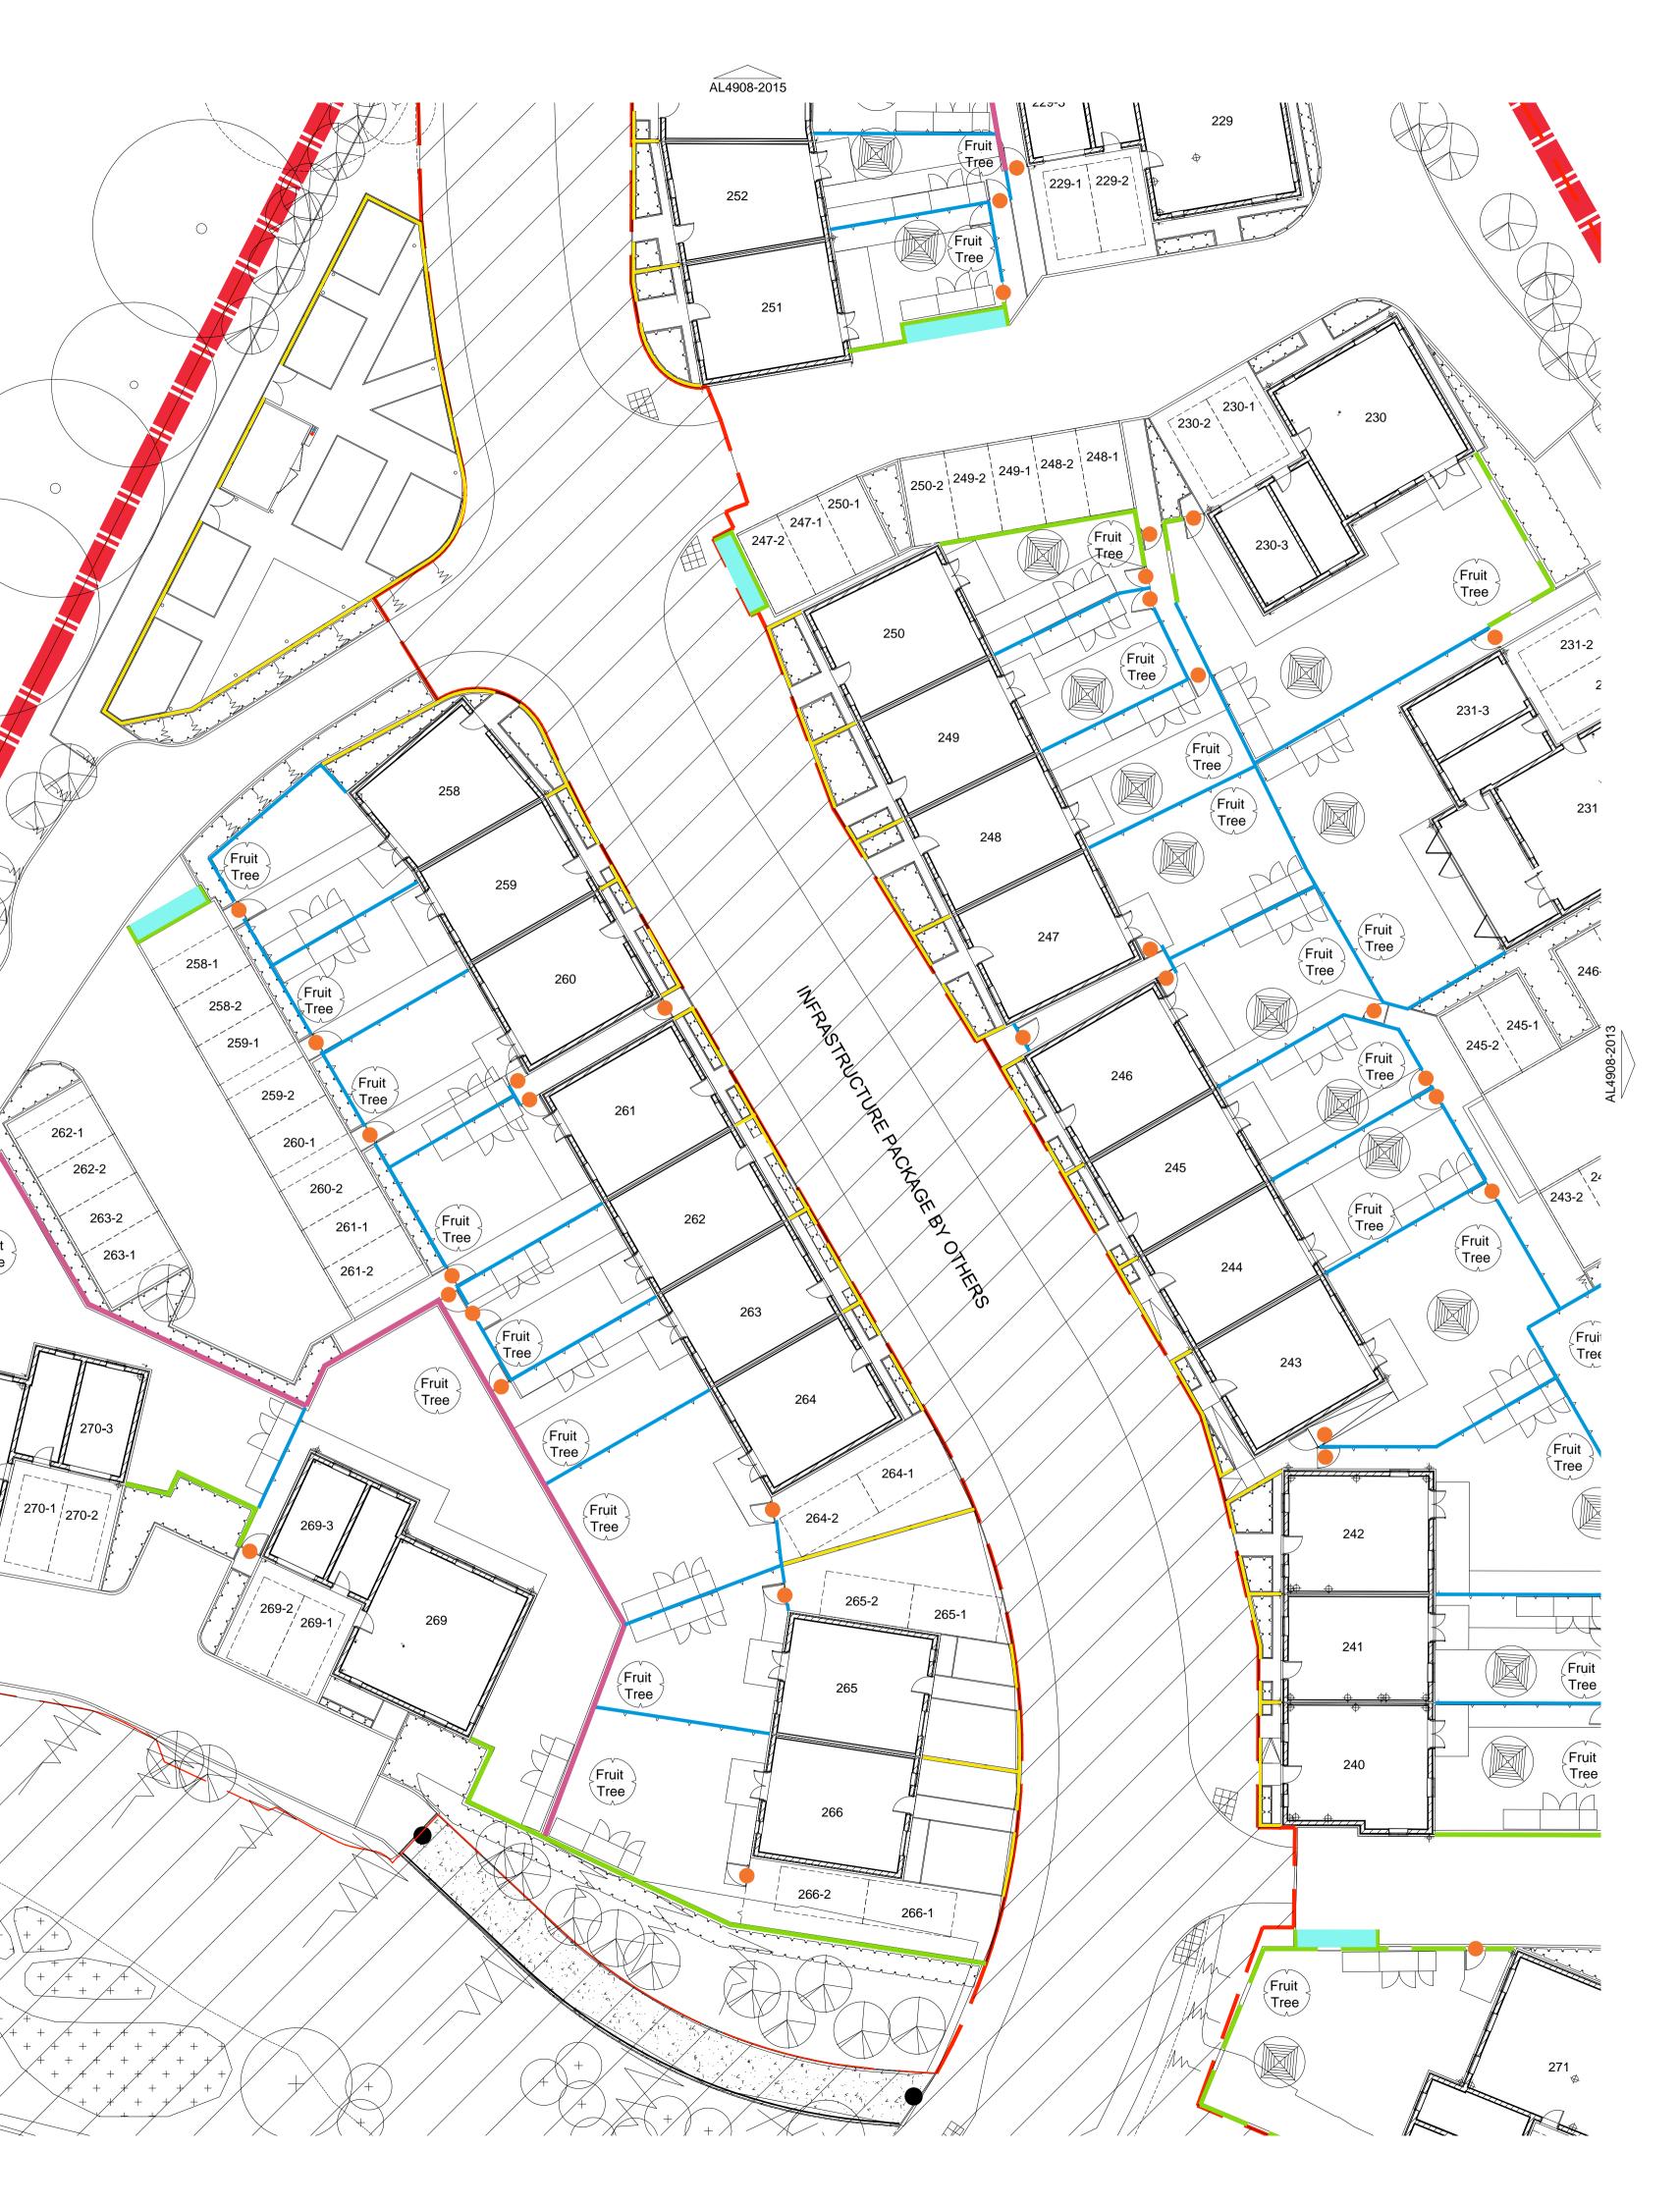


## notes

- The contractor is responsible for checking dimensions, tolerances and references. Any discrepancy to be verified with the Architect before proceeding with the works.
- Where an item is covered by drawings to different scales the larger scale drawing is to be worked to.
- Do not scale drawing. Figured dimensions to be worked to in all cases.

## CDM Regulations 2015

ALL current drawings and specifications for the project must be read in conjunction with the Designer's Hazard and Environmental Assessment Record.

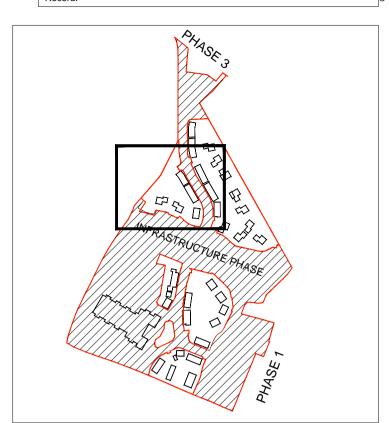

KEY PLAN NTS

KEY	Brickwall 1800mm high				
	Beckstone wall finish tumbled, colour light weathered. 1800mm high				
	900mm painted metal vertical railing with low brick wall where required for level changes				
	1500mm close boarded fence with 300mm trellis. Total height 1800mm				
	Retaining wall, refer to engineers drawing for more information				
	Retaining wall faced with Beckstone finish tumbled, colour Natural light weathered, refer to engineers drawing for more information				
	1800mm timber gate				
	Bin collection point				
24/06/16 11/04/16	C Issued for planning MQ/AGF B GA amended to reflect SBD MQ/AGF				

03/07/15	A	comments	mended to re		MQ/AGF	
date	rev	revision/a	author/checke	r		
purpose of issue PLANNING						
<sup>project</sup> Bicester Eco Town Exemplar Site, Phase 2						
drawing LANDSCAPE BOUNDARY TYPE PLAN 4 OF 5						
drawing no rev AL4908-2014 C						
drawn	M	Ç	checked	AGF		
scale @	A1 1:2	200	date	April	'15	
PRP Architects © 10 Lindsey Street Smithfield London EC1A 9HP T +44 (0)20 7653 1200 F +44 (0)20 7653 1201 lon.prp@prparchitects.co.uk						