

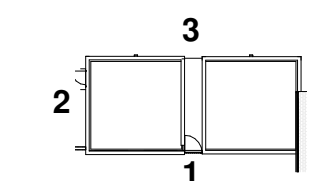



The contractor is responsible for checking dimensions, tolerances and references. Any discrepancy to be verified with the Architect before proceeding with the works. Where an item is covered by drawings to different scales the larger scale drawing is to be worked to. Do not scale drawing. Figured dimensions to be worked to in all cases. CDM REGULATIONS 2015. All current drawings and specifications for the project must be read in conjunction with the Designer's Hazard and Environment Assessment Record. All intellectual property rights reserved.

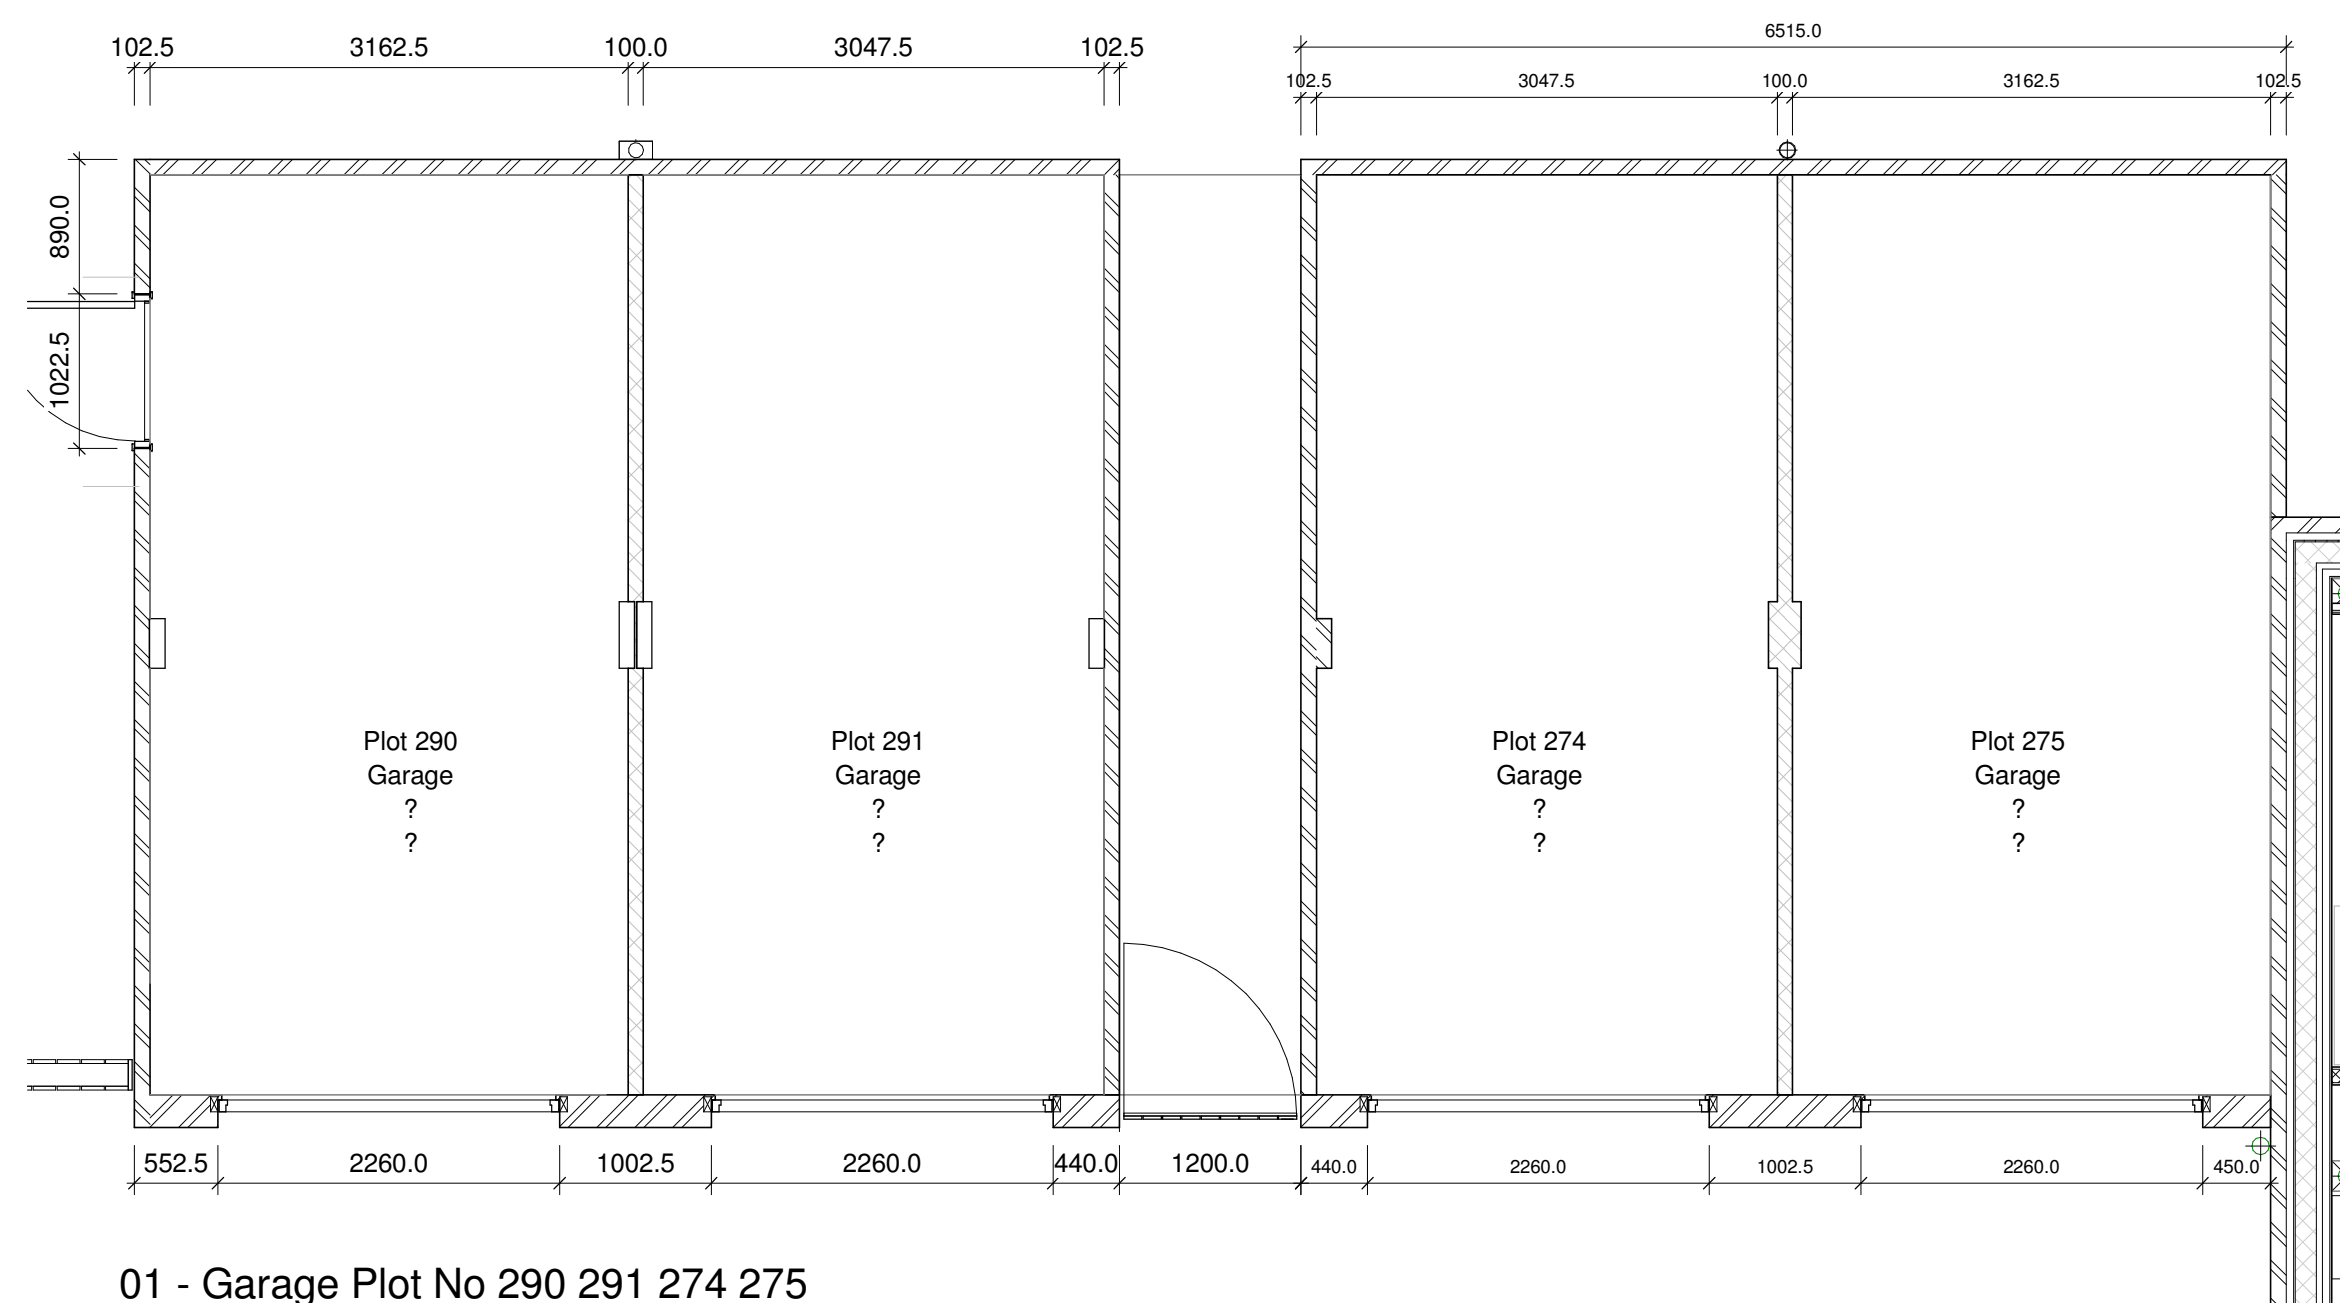


Elevation Ref Key
1 : 500

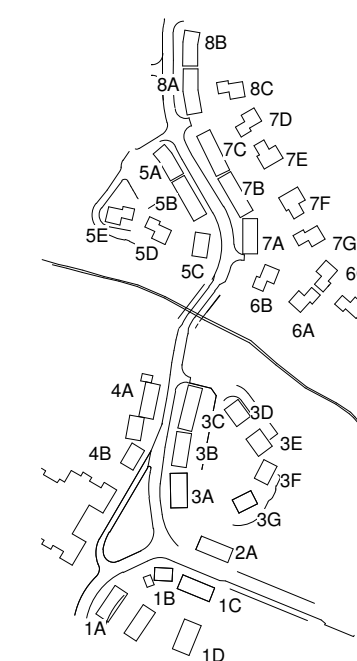


01 - Garage Plot No 290 291 274 275
1 : 50

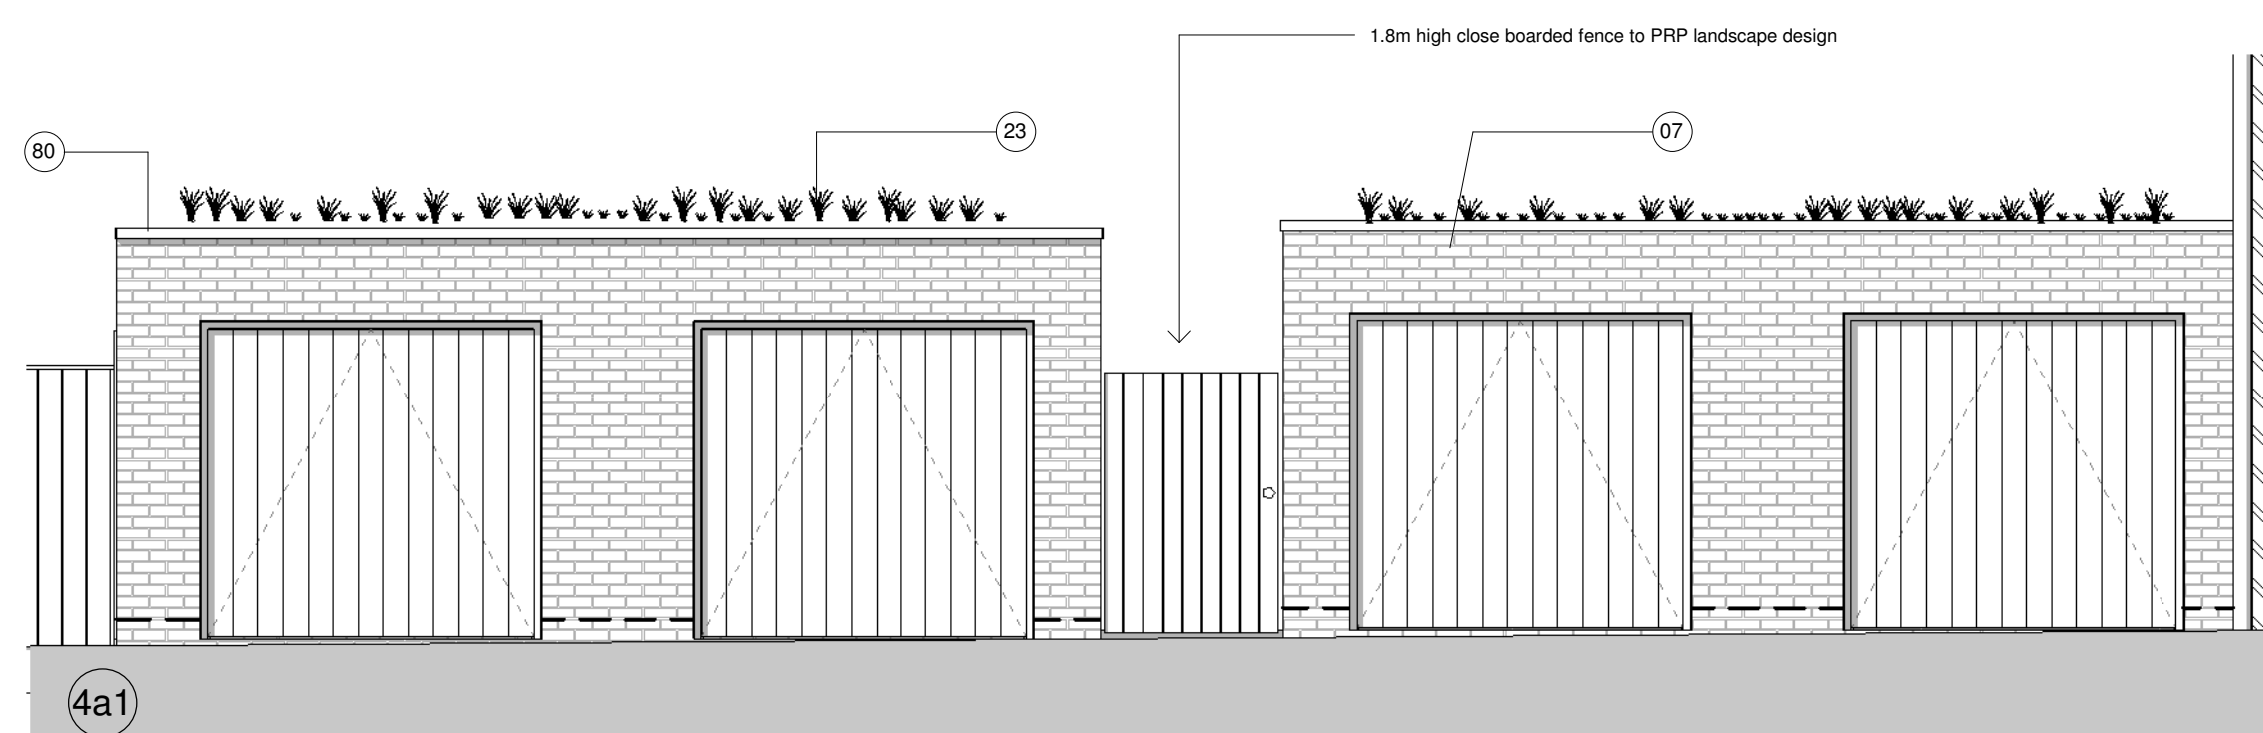


1-Garage Elevation 4 Block
1 : 50

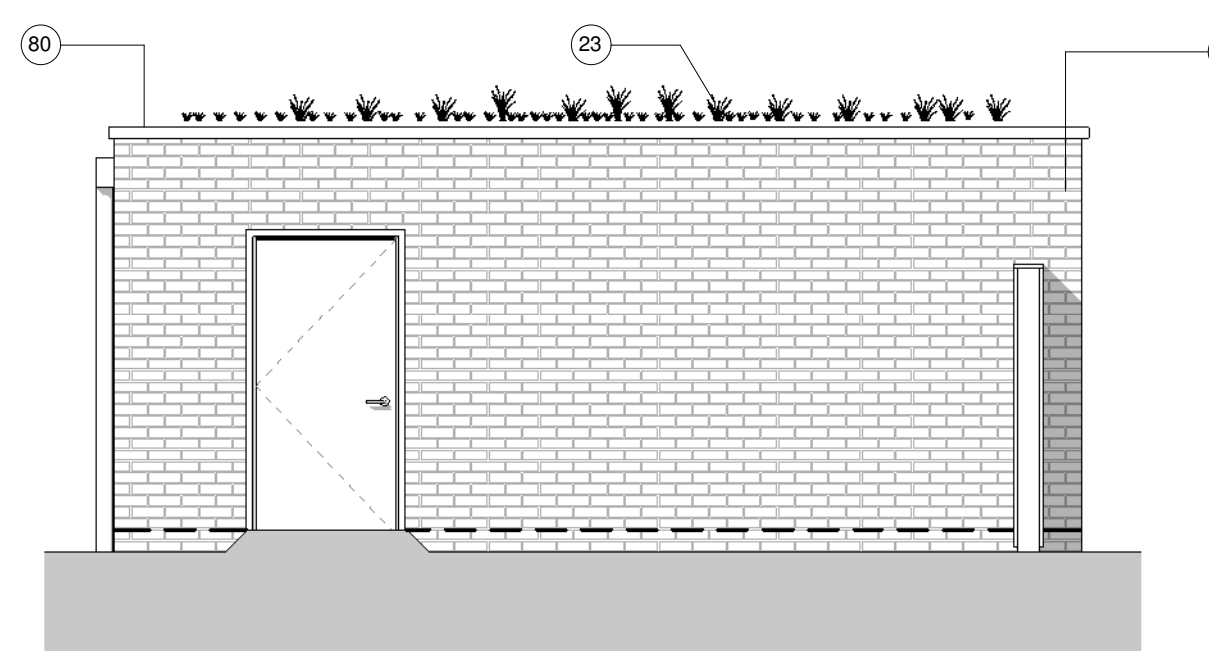

2-Garage Elevation 4 Block
1 : 50

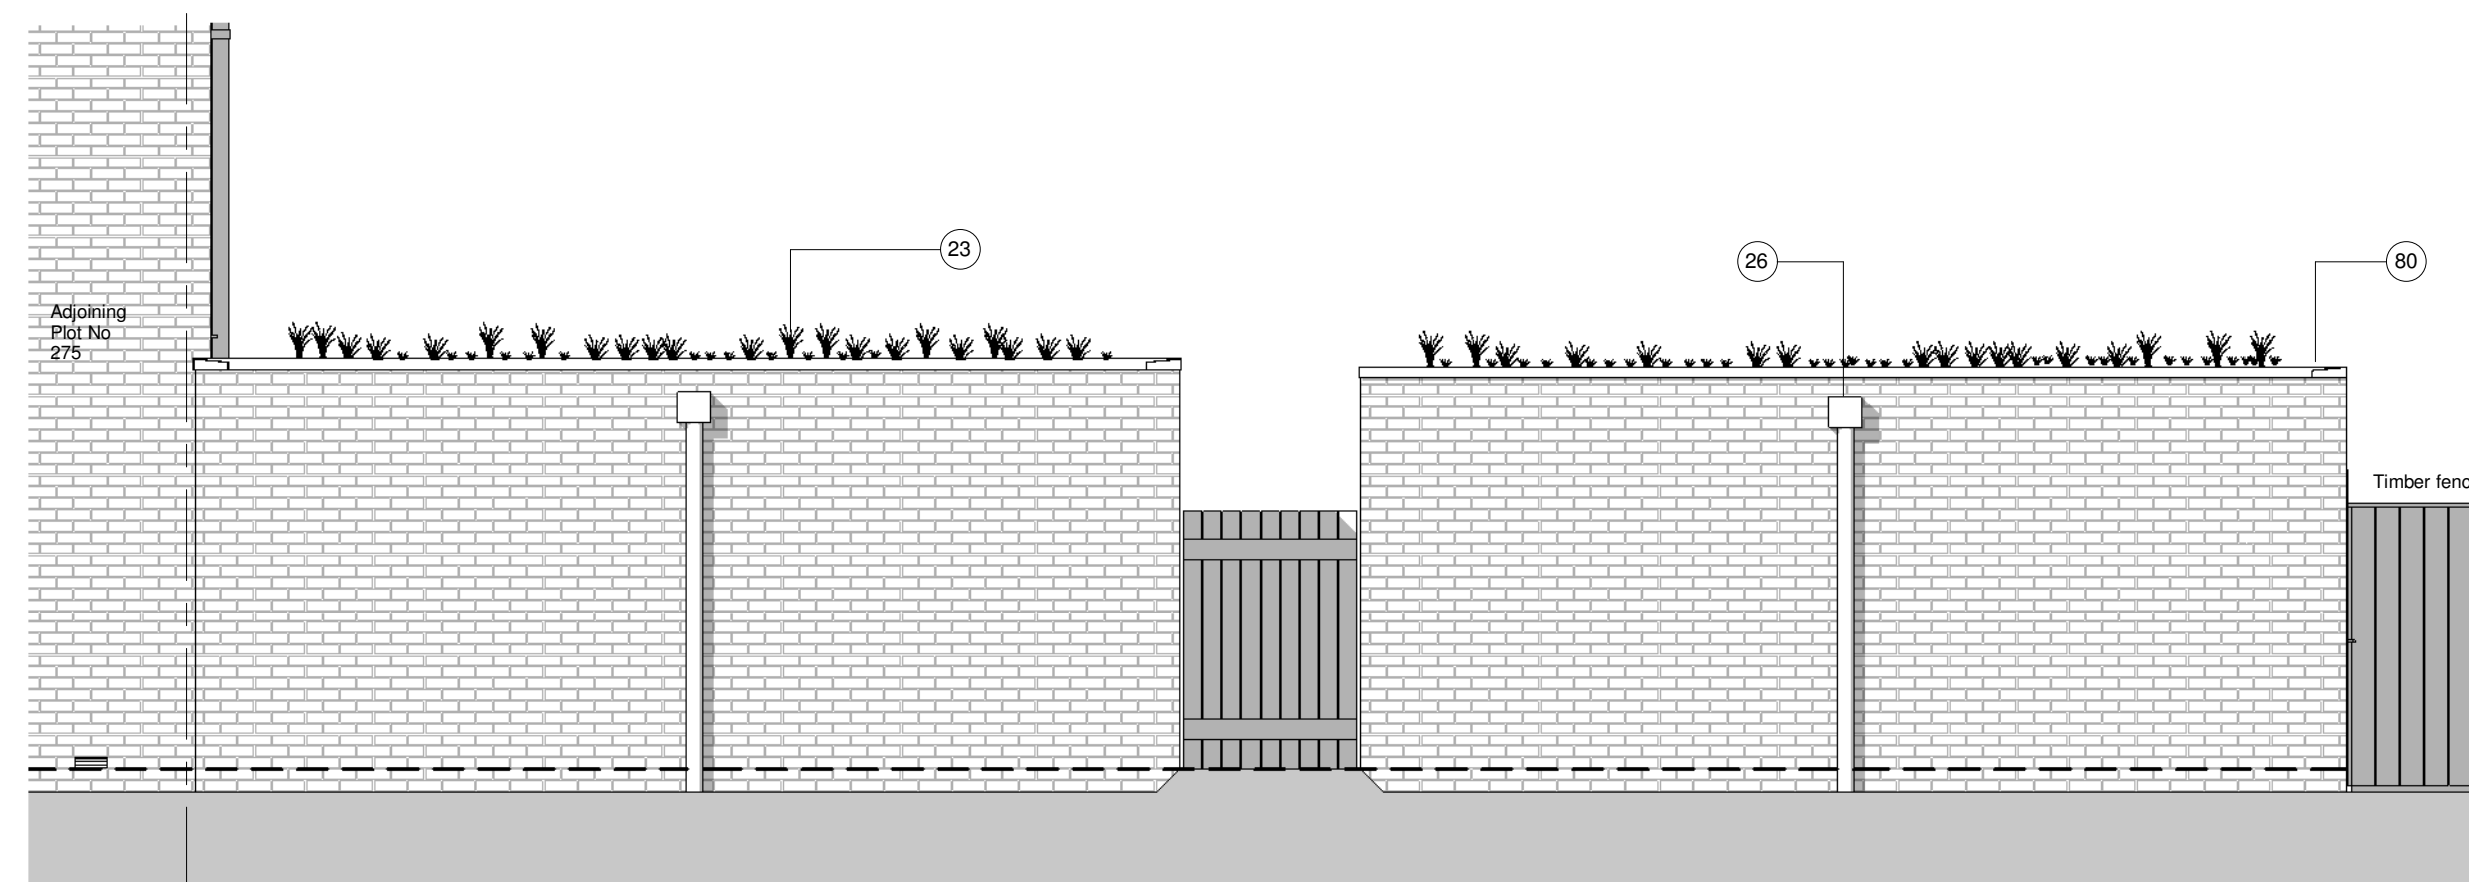

3-Elevation Block 4 Garage
1 : 50

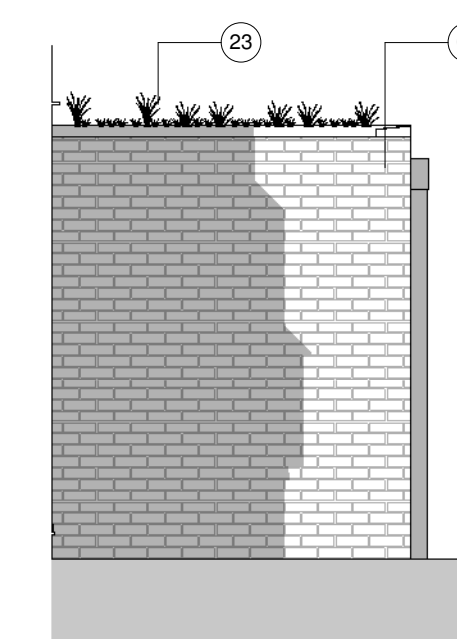

4- Section 4 garage
1 : 50

KEY TO MATERIALS

- 07 Facing Brickwork- lbstock 'capital Multi stock; laid stretcher bond with natural colour bucket handle mortar joints.
- 26 UPVC gutters and downpipes; Colour black.
- 80 PPC pressed metal capping TBC.
- 23 Bauder green roof. See Section AA draing No.AA2699C/4.1/133 Rev A submitted for condition 20 green roofs.
- 01 Coursed stonework Bekstone 'natural light weathered' tumbled ; laid in random course heights.
- 50 Garage door. Cardale Gemini or similar SBD rated up and over steel garage door, colour white RAL to plots 293 294 295 and grey RAL 7015 to plots 239 267 268 to match windows.

2016.04.13 Issued for condition 19 discharge JH RS

Rev Date Description Dwn Ckd

BICESTER ECO TOWN- PHASE 2

GARAGES SHEET 2

AA2699C(2) _ 2521

Rev -

PLANNING

Drawn JH Checked RS Date 04/12/16 Scale @ A1 As indicated