


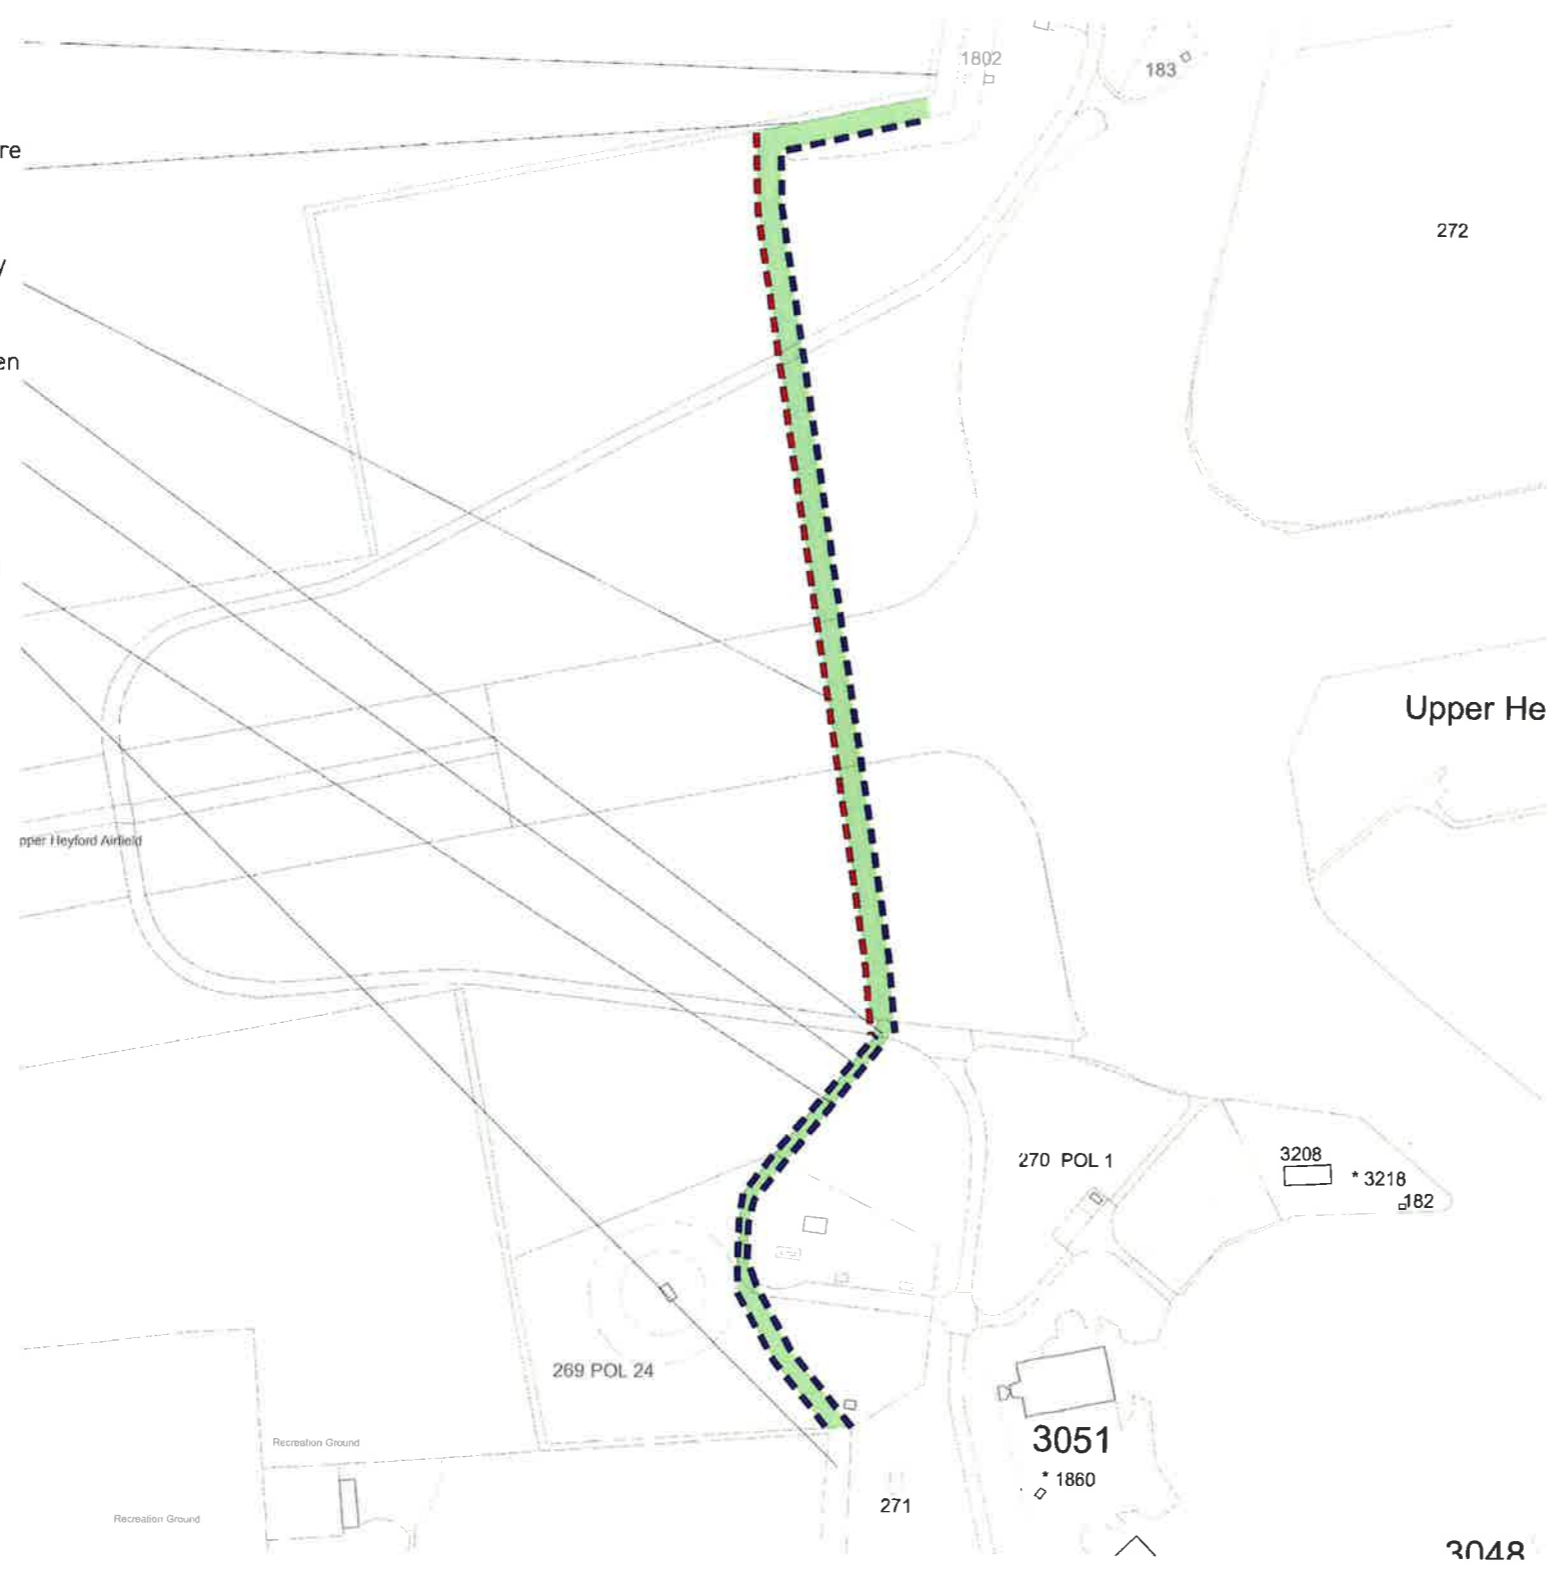


KEY

-  2m High Fence Line
-  1.5m High Fence Line
-  Portway Bridleway Link

- Existing Bridleway
- Existing fence to be retained following removal of barbed wire
- Non-slip surfacing to be laid across runway
- Existing gates to be kept permanently open
- Link narrows to 4m
- Non slip surfacing to be laid accross existing hardstanding
- Existing Bridleway



Heyford Park - Proposed Bridleways Routes

