



Level 1 BH-GPS 1-184-Photo



Level 1 BH-GPS 1-185-Photo



Level 1 BH-GPS 1-186-Photo



Level 1 BH-GPS 1-187-Photo



Level 1 BH-GPS 1-188-Photo



Level 1 BH-GPS 1-189-Photo



Level 1 BH-GPS 1-190-Photo



Level 1 BH-GPS 1-191-Photo



Level 1 BH-GPS 1-192-Photo



Level 1 BH-GPS 1-193-Photo



Level 1 BH-GPS 1-194-Photo



Level 1 BH-GPS 1-195-Photo



Level 1 BH-GPS 1-196-Photo



Level 1 BH-GPS 1-197-Photo



Level 1 BH-GPS 1-198-Photo



Level 1 BH-GPS 1-199-Photo



Level 1 BH-GPS 1-200-Photo



Level 1 BH-GPS 1-201-Photo



Level 1 BH-GPS 1-202-Photo



Level 1 BH-GPS 1-203-Photo



Level 1 BH-GPS 1-204-Photo



Level 1 BH-GPS 1-205-Photo



Level 1 BH-GPS 1-206-Photo



Level 1 BH-GPS 1-207-Photo



Level 1 BH-GPS 1-208-Photo



Level 1 BH-GPS 1-209-Photo



Level 1 BH-GPS 1-210-Photo



Level 1 BH-GPS 1-211-Photo



Level 1 BH-GPS 1-212-Photo



Level 1 BH-GPS 1-213-Photo



Level 1 BH-GPS 1-214-Photo



Level 1 BH-GPS 1-215-Photo



Level 1 BH-GPS 1-216-Photo



Level 1 BH-GPS 1-218-Photo



Level 1 BH-GPS 1-219-Photo



Level 1 BH-GPS 1-221-Photo



Level 1 BH-GPS 1-222-Photo



Level 1 BH-GPS 1-223-Photo



Level 1 BH-GPS 1-224-Photo



Level 1 BH-GPS 1-225-Photo



Level 1 BH-GPS 1-226-Photo



Level 1 BH-GPS 1-227-Photo



Level 1 BH-GPS 1-228-Photo



Level 1 BH-GPS 1-229-Photo



Level 1 BH-GPS 1-230-Photo



Level 1 BH-GPS 1-231-Photo



Level 1 BH-GPS 1-232-Photo



Level 1 BH-GPS 1-233-Photo



Level 1 BH-GPS 1-234-Photo



Level 1 BH-GPS 1-235-Photo



Level 1 Buildings survey-GPS 1-241



Level 1 Buildings survey-GPS 1-242



Level 1 Buildings survey-GPS 1-243



Level 1 Buildings survey-GPS 1-244



Level 1 Buildings survey-GPS 1-245



Level 1 Buildings survey-GPS 1-246



Level 1 Buildings survey-GPS 1-247



Level 1 Buildings survey-GPS 1-248



Level 1 Buildings survey-GPS 1-249



Level 1 Buildings survey-GPS 1-250



Level 1 Buildings survey-GPS 1-251



Level 1 Buildings survey-GPS 1-252



Level 1 Buildings survey-GPS 1-253



Level 1 Buildings survey-GPS 1-254



Level 1 Buildings survey-GPS 1-255



Level 1 Buildings survey-GPS 1-256



1 Buildings survey-GPS 1-257



1 Buildings survey-GPS 1-258



1 Buildings survey-GPS 1-259



1 Buildings survey-GPS 1-260



1 Buildings survey-GPS 1-261



1 Buildings survey-GPS 1-262



1 Buildings survey-GPS 1-263



1 Buildings survey-GPS 1-264



1 Buildings survey-GPS 1-265



1 Buildings survey-GPS 1-266



1 Buildings survey-GPS 1-267



1 Buildings survey-GPS 1-268



1 Buildings survey-GPS 1-269



1 Buildings survey-GPS 1-270



1 Buildings survey-GPS 1-271



1 Buildings survey-GPS 1-272



1 Buildings survey-GPS 1-273



1 Buildings survey-GPS 1-274



1 Buildings survey-GPS 1-275



1 Buildings survey-GPS 1-276



1 Buildings survey-GPS 1-277



1 Buildings survey-GPS 1-278



1 Buildings survey-GPS 1-279



1 Buildings survey-GPS 1-280



1 Buildings survey-GPS 1-281



1 Buildings survey-GPS 1-282



1 Buildings survey-GPS 1-283



1 Buildings survey-GPS 1-284



F. Drawing Register

Appendices

Graven Hill, MOD Bicester, Oxfordshire
Project Number: WIB13983-106
Document Reference: WIB13983-106_R_1_1_3_TM


Project number (Oasis Ref)	Drawing number	Site	Description	Scale
waterman2-205672	1	Graven Hill	Site location plan	N/A
waterman2-205672	2	Graven Hill	Plan of Site showing scope of archaeological building record	N/A
waterman2-205672	3	Graven Hill	Plan of Site showing individual areas	N/A
waterman2-205672	4	Graven Hill	Measured survey of air raid shelter adjacent to Building D2	1:50 @ A3
waterman2-205672	5	Graven Hill	Sketch of Nissen Hut	N/A
waterman2-205672	6	Graven Hill	Location of General Site Photographs	1:10000@A3
waterman2-205672	7	Graven Hill	Site plan showing location of demolished features and buildings	N/A
waterman2-205672	8	Graven Hill	Site plan highlighting original buildings and features in the Site	N/A
waterman2-205672	9	Graven Hill	Aerial Photograph 1945	N/A



G. Drawing Archive


Appendices

Graven Hill, MOD Bicester, Oxfordshire
Project Number: WIB13983-106
Document Reference: WIB13983-106_R_1_1_3_TM

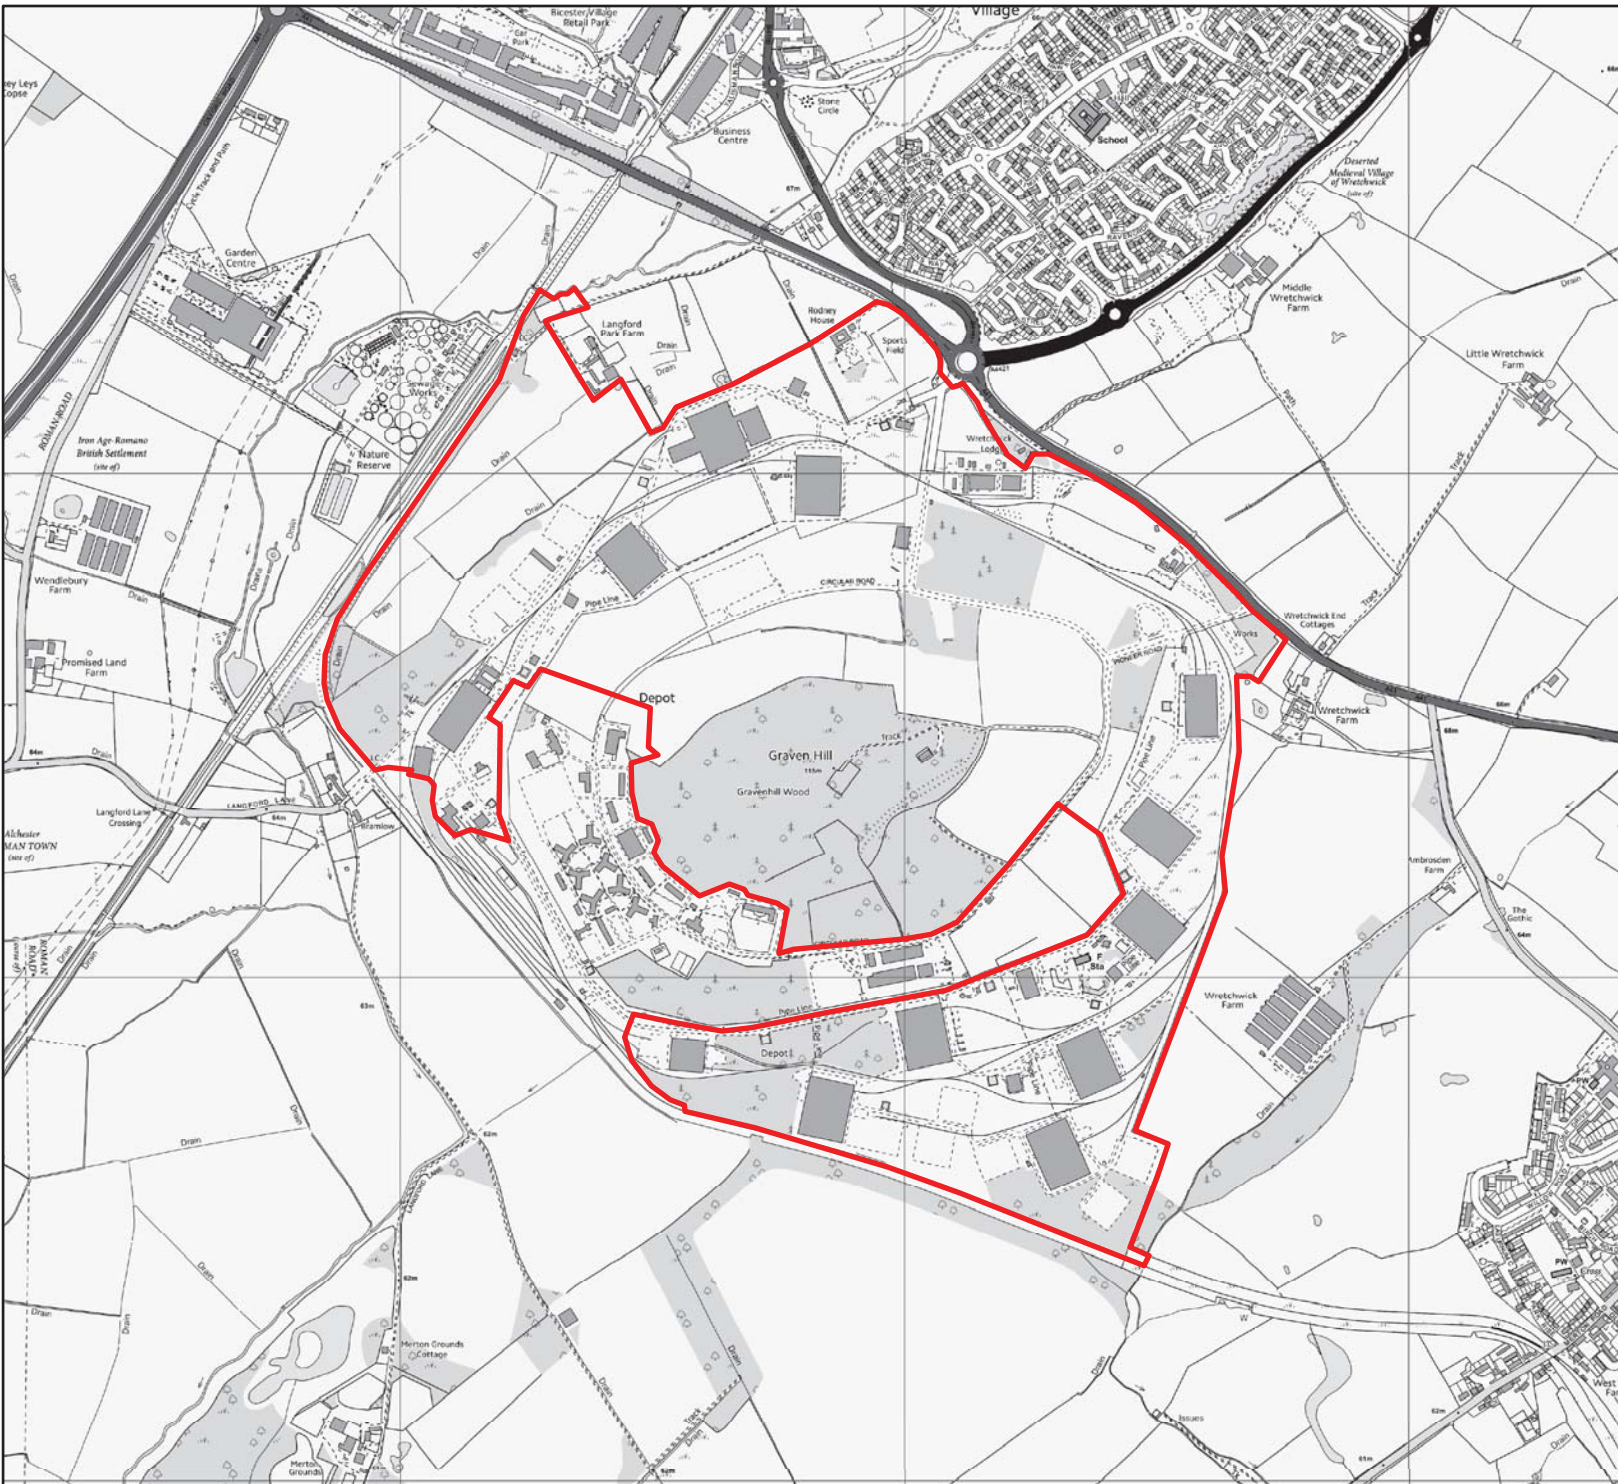


Legend

 Site Boundary

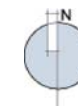

Project Details	WIB 13983-106: MOD Bicester
Figure Title	Drawing 1: Site Location Plan
Figure Ref	WIB13983-106_GR_AR_1A
Date	July 2015
File Location	\\s:\Incs\wiel\projects\wib13983106\graphics\ar\issued figures
	www.watermangroup.com

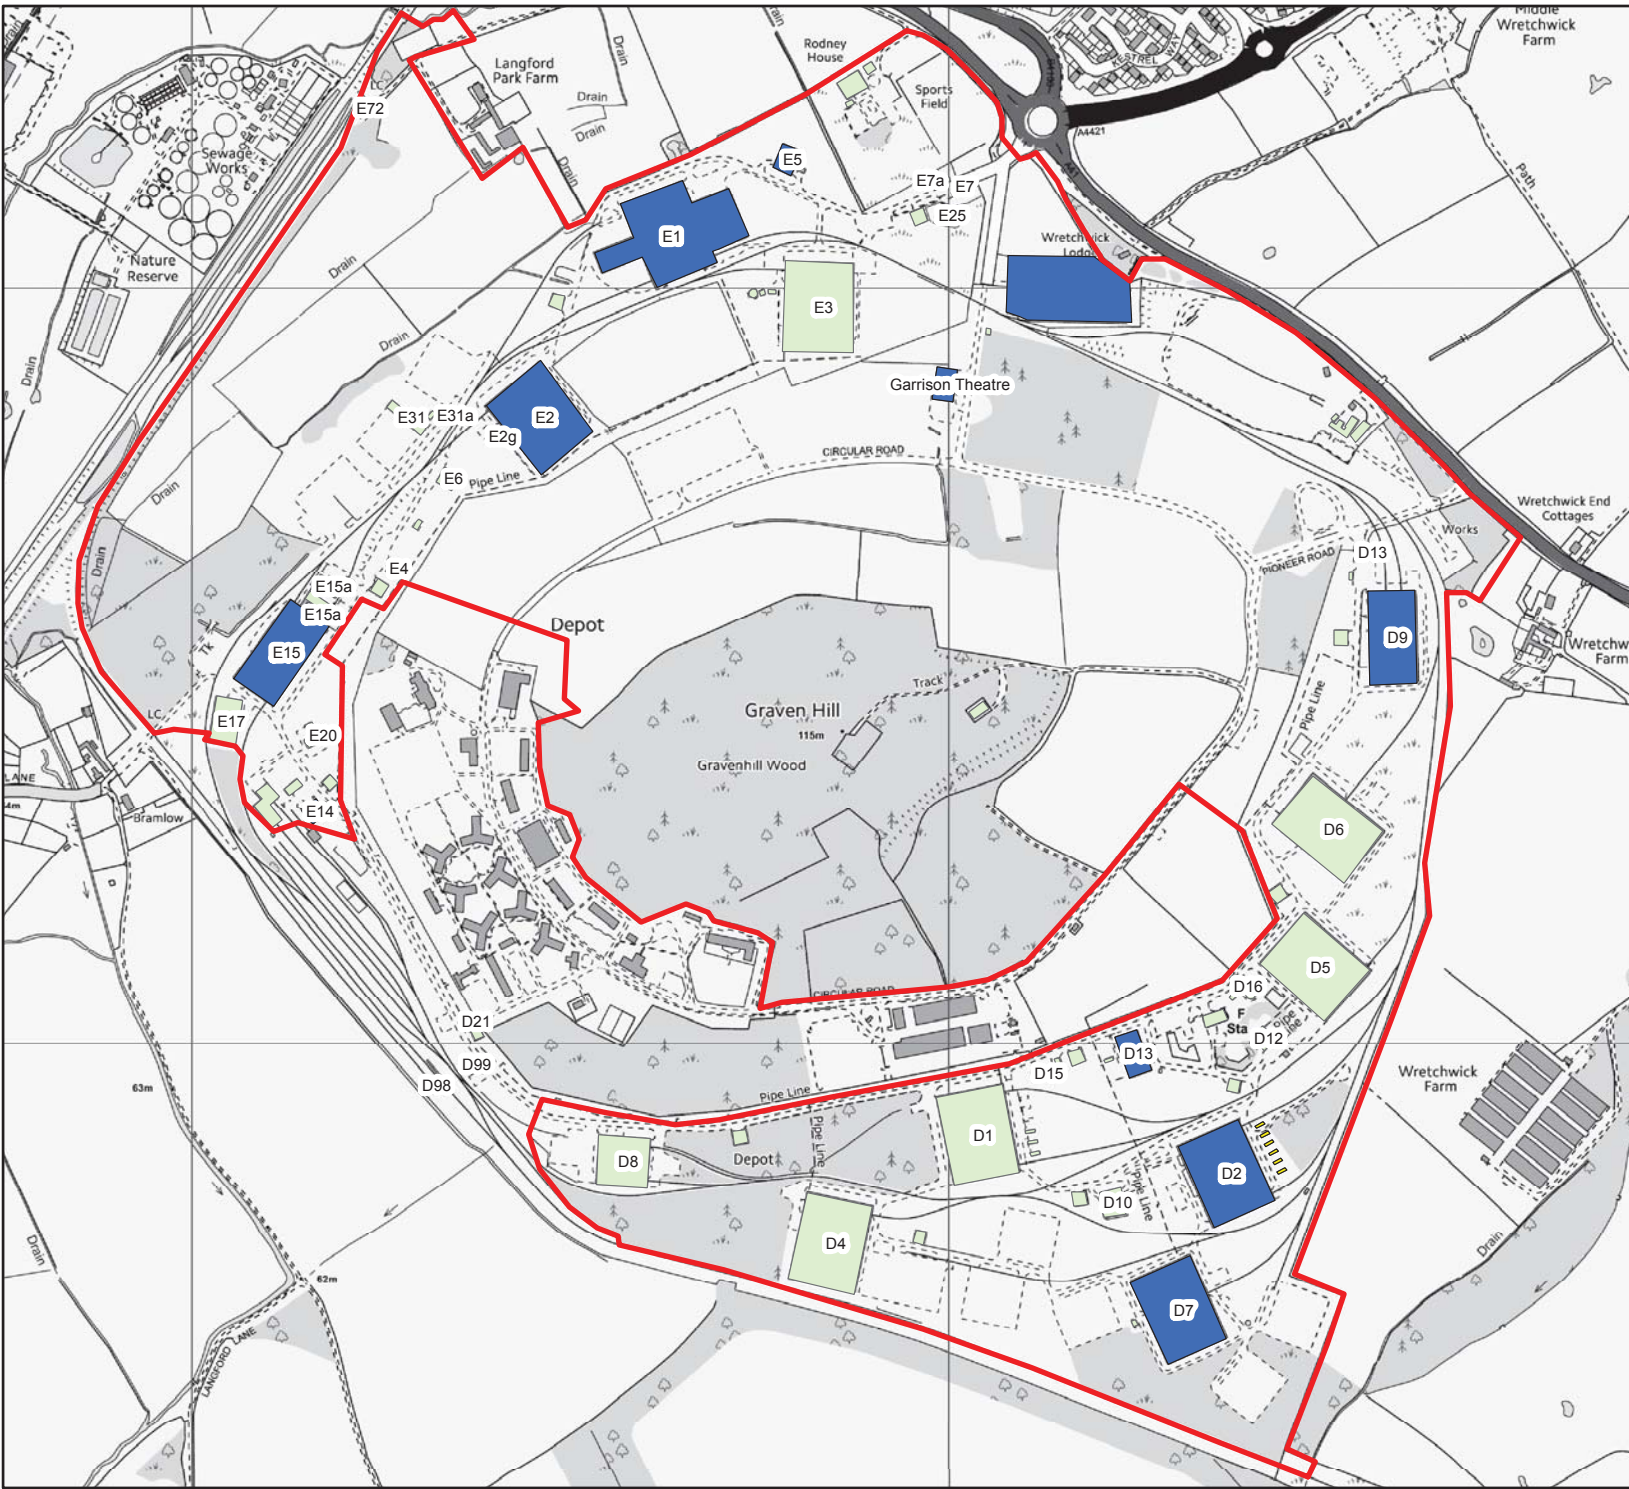


Legend



- Site Boundary
- Level 3
- Level 2
- Level 1

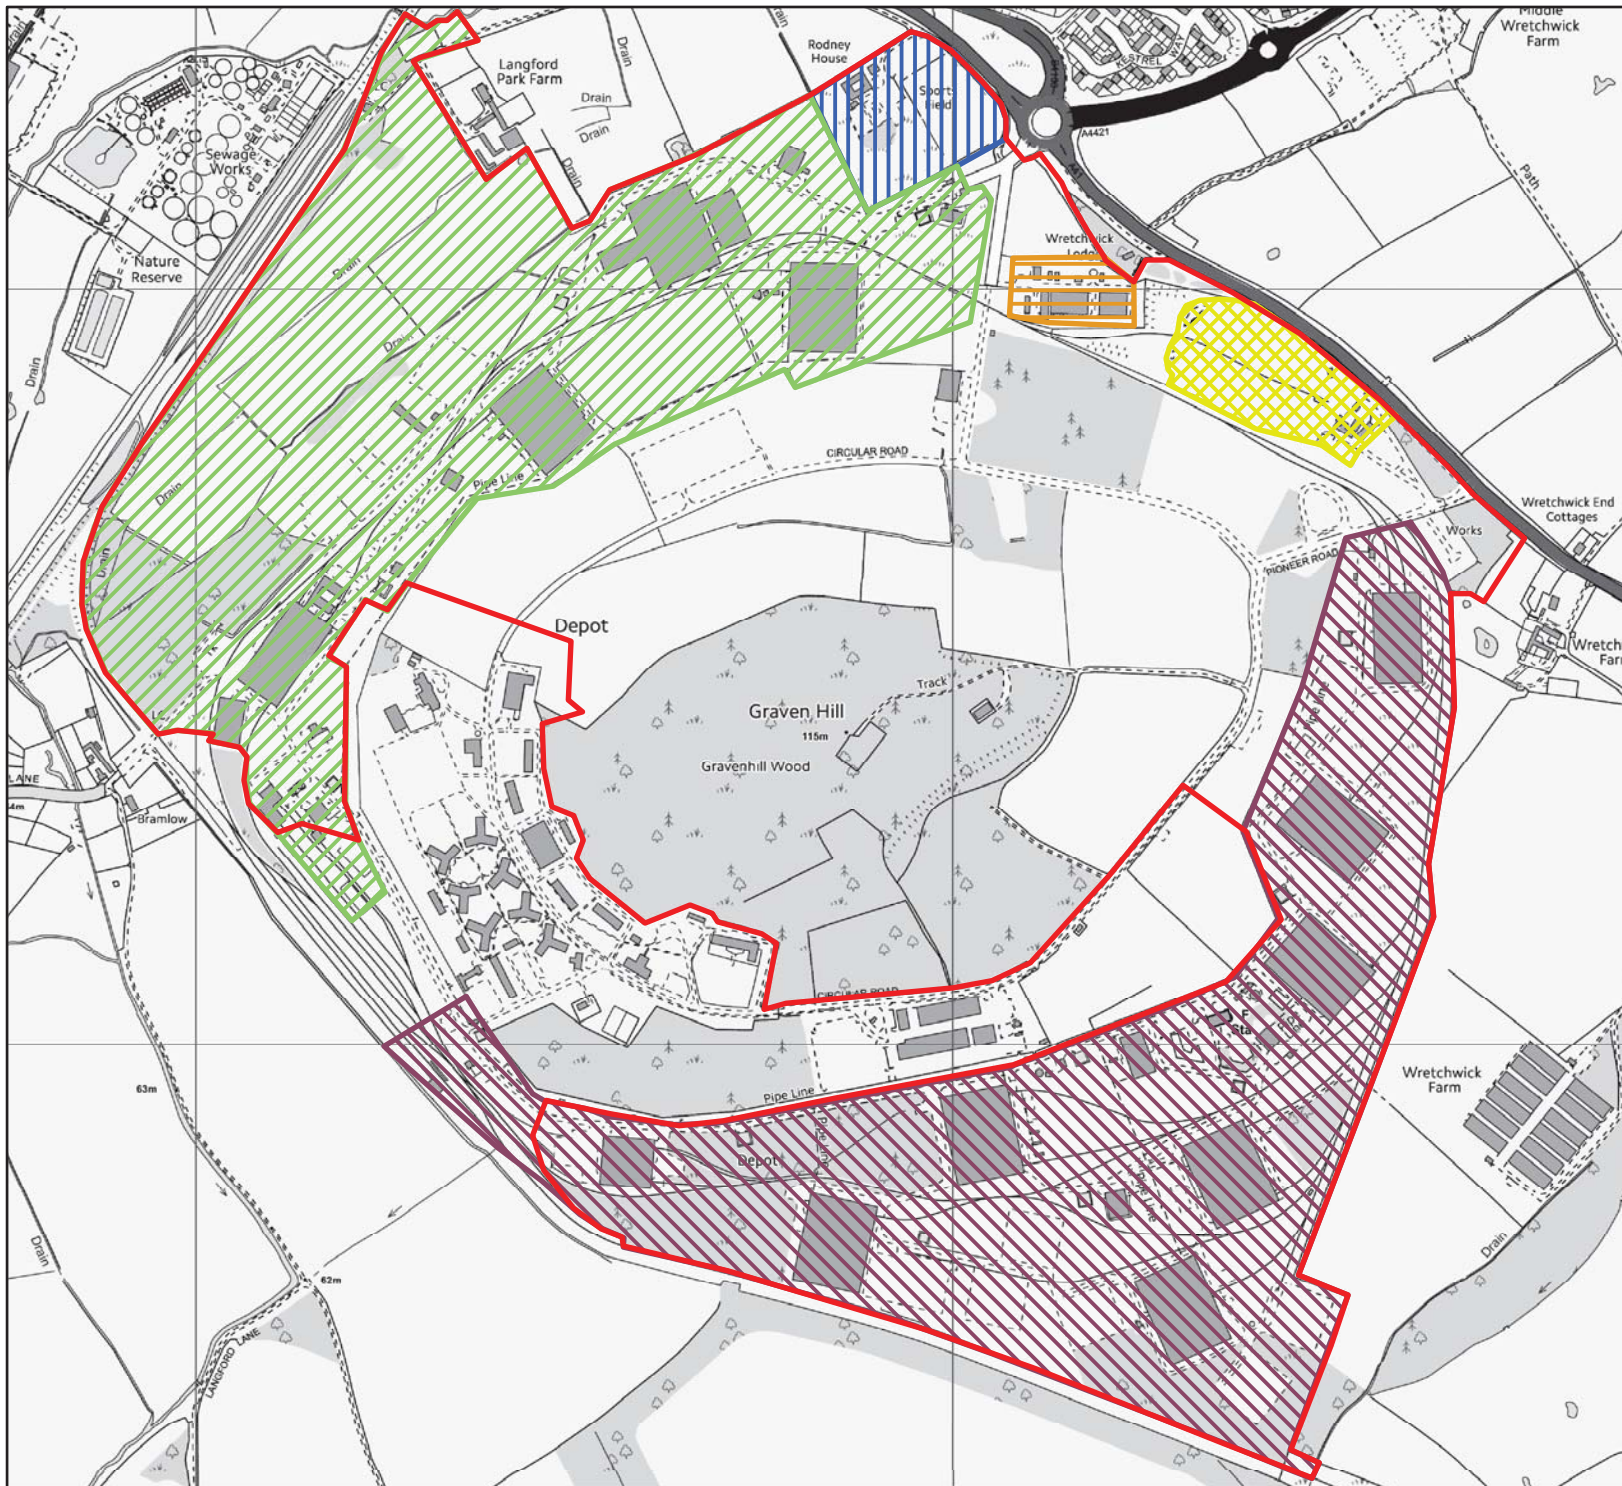


Project Details	WIB 13983-106: MOD Bicester
Figure Title	Drawing 2: Plan of Site showing scope of archaeological building record
Figure Ref	WIB13983-106_GR_AR_2A
Date	July 2015
File Location	\\s-incl\wiel\projects\wib13983106\graphics\ar\issued figures




Legend


-  Site Boundary
-  D Site
-  E Site
-  Rodney House Complex
-  Ordnance Support Unit
-  Bicester International Freight Terminal

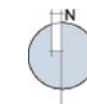


Project Details	WIB 13983-106: MOD Bicester
Figure Title	Drawing 3: Plan of Site showing individual areas
Figure Ref	WIB13983-106_GR_AR_3A
Date	July 2015
File Location	\\s-incls\wiel\projects\wb13983106\graphics\ar\issued figures

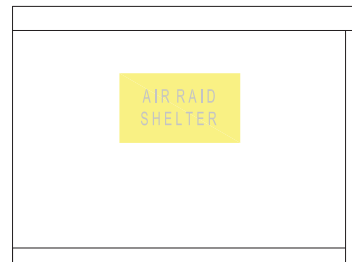


ELEVATION 1

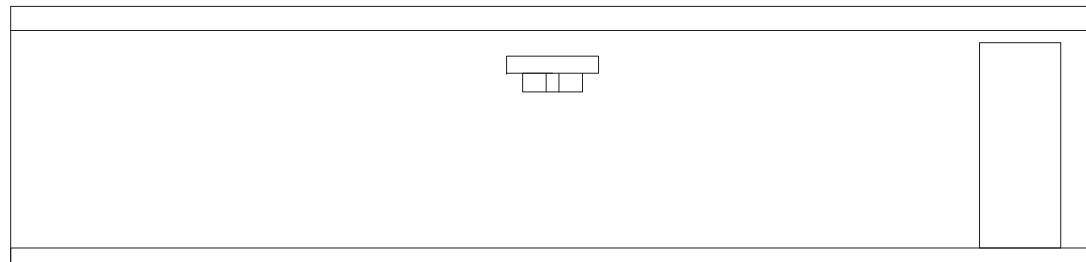


ELEVATION 2

 

ELEVATION 3

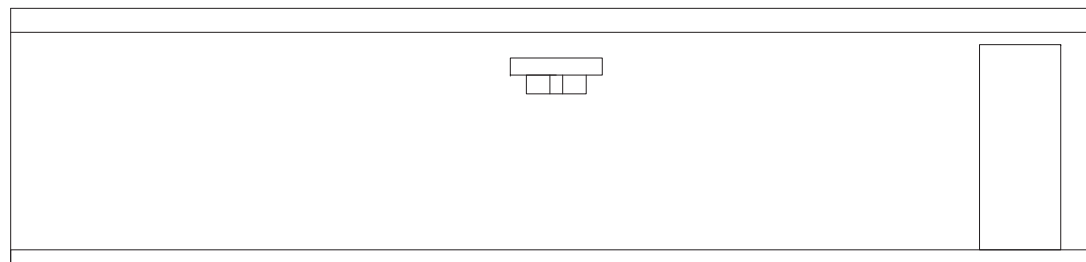


ELEVATION 4

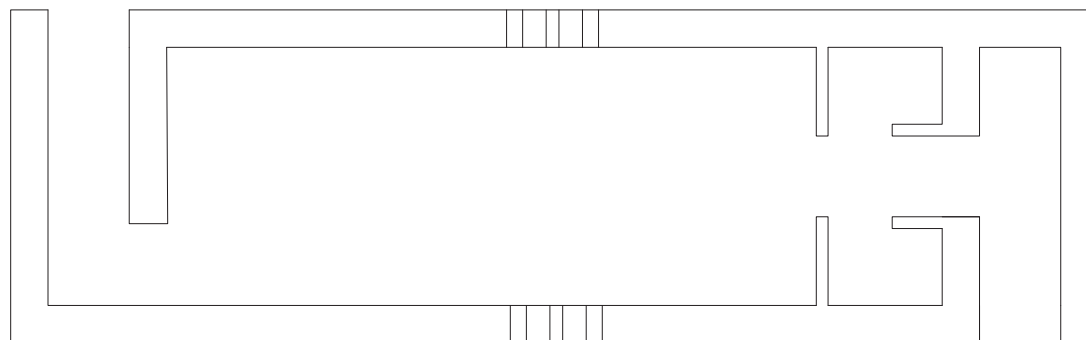


FLOOR PLAN


Scale: 1:50 @ A3

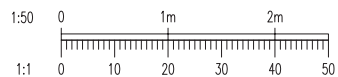


Project Details	WIB13983-106: MOD Bicester
Figure Title	Drawing 4: Measured Survey of Air Raid Shelter adjacent to Building D2
Figure Ref	WIB13983-106_GR_AR_4A
Date	July 2015
File Location	\\s-incs\wiell\projects\wib13983106\graphics\ar\issued figures

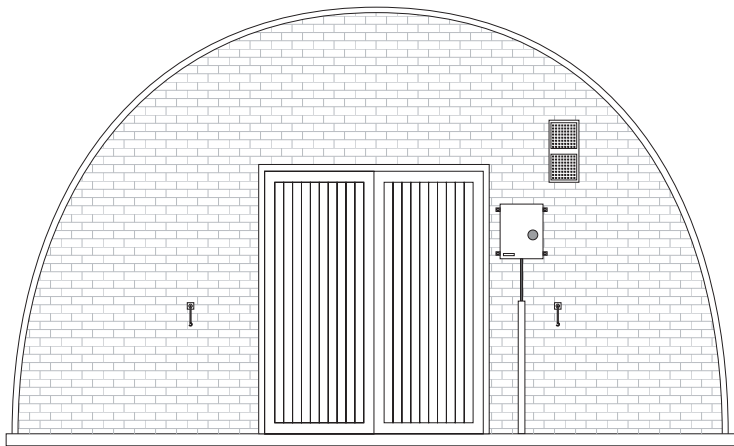

FRONT ELEVATION SKETCH

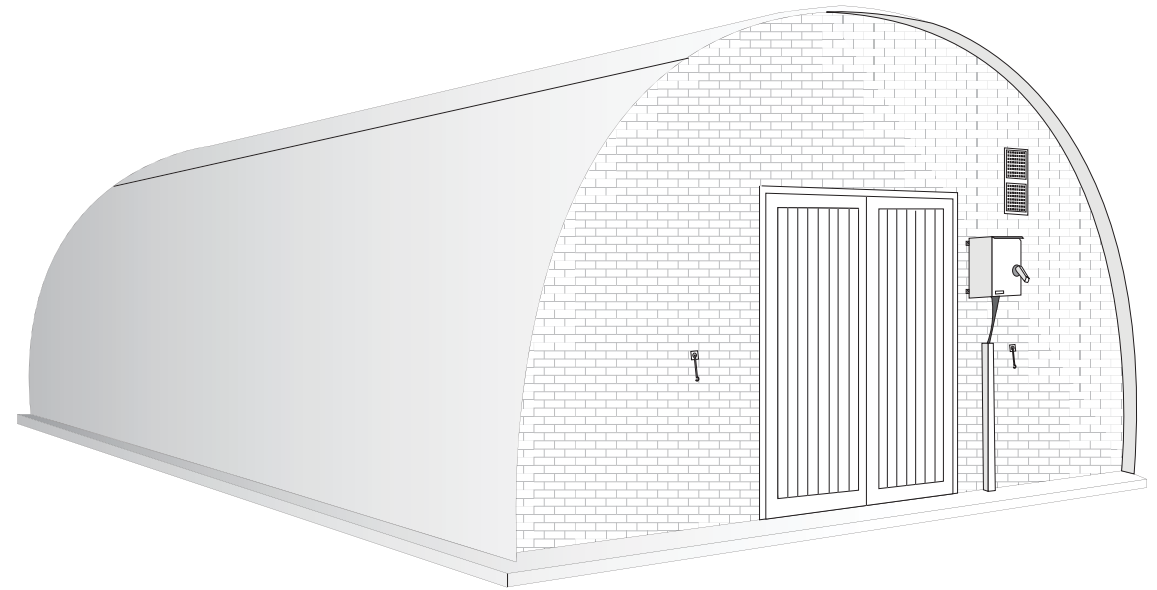

3D ELEVATION SKETCH

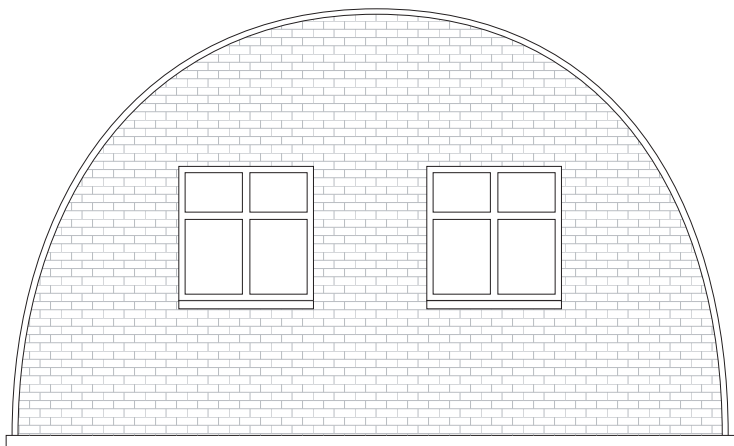

REAR ELEVATION SKETCH

Project Details	WIB13983-106: MOD Bicester
Figure Title	Drawing 5: Nissen Hut Sketches
Figure Ref	WIB13983-106_GR_AR_5A
Date	July 2015
File Location	\\s-incs\wiel\projects\wib13983106\graphics\ar\issued figures