

Key
 Application site boundary

0 km1.5 km

Scale 1:25,000 @ A3



**Defence
Infrastructure
Organisation**

Redevelopment of MOD Bicester
Plans Document

Figure 1
MOD Bicester Application Sites

September 2011
27808-L415.dwg smity





Key

Application site boundary

0 m 1000 m
Scale 1:8,000 @ A3



Redevelopment of MOD Bicester
Plans Document

Figure 2
C Site and Surrounding Context

September 2011
27808-L458.dwg smitv





Key

- Application site boundary
- Retained St Davids Barracks
- Future expansion area

0 m 1000 m


Scale 1:8,000 @ A3


Defence Infrastructure Organisation

Redevelopment of MOD Bicester
Plans Document

Figure 3
Graven Hill and Surrounding Context

September 2011
27808-L448dwg.dwg smitv

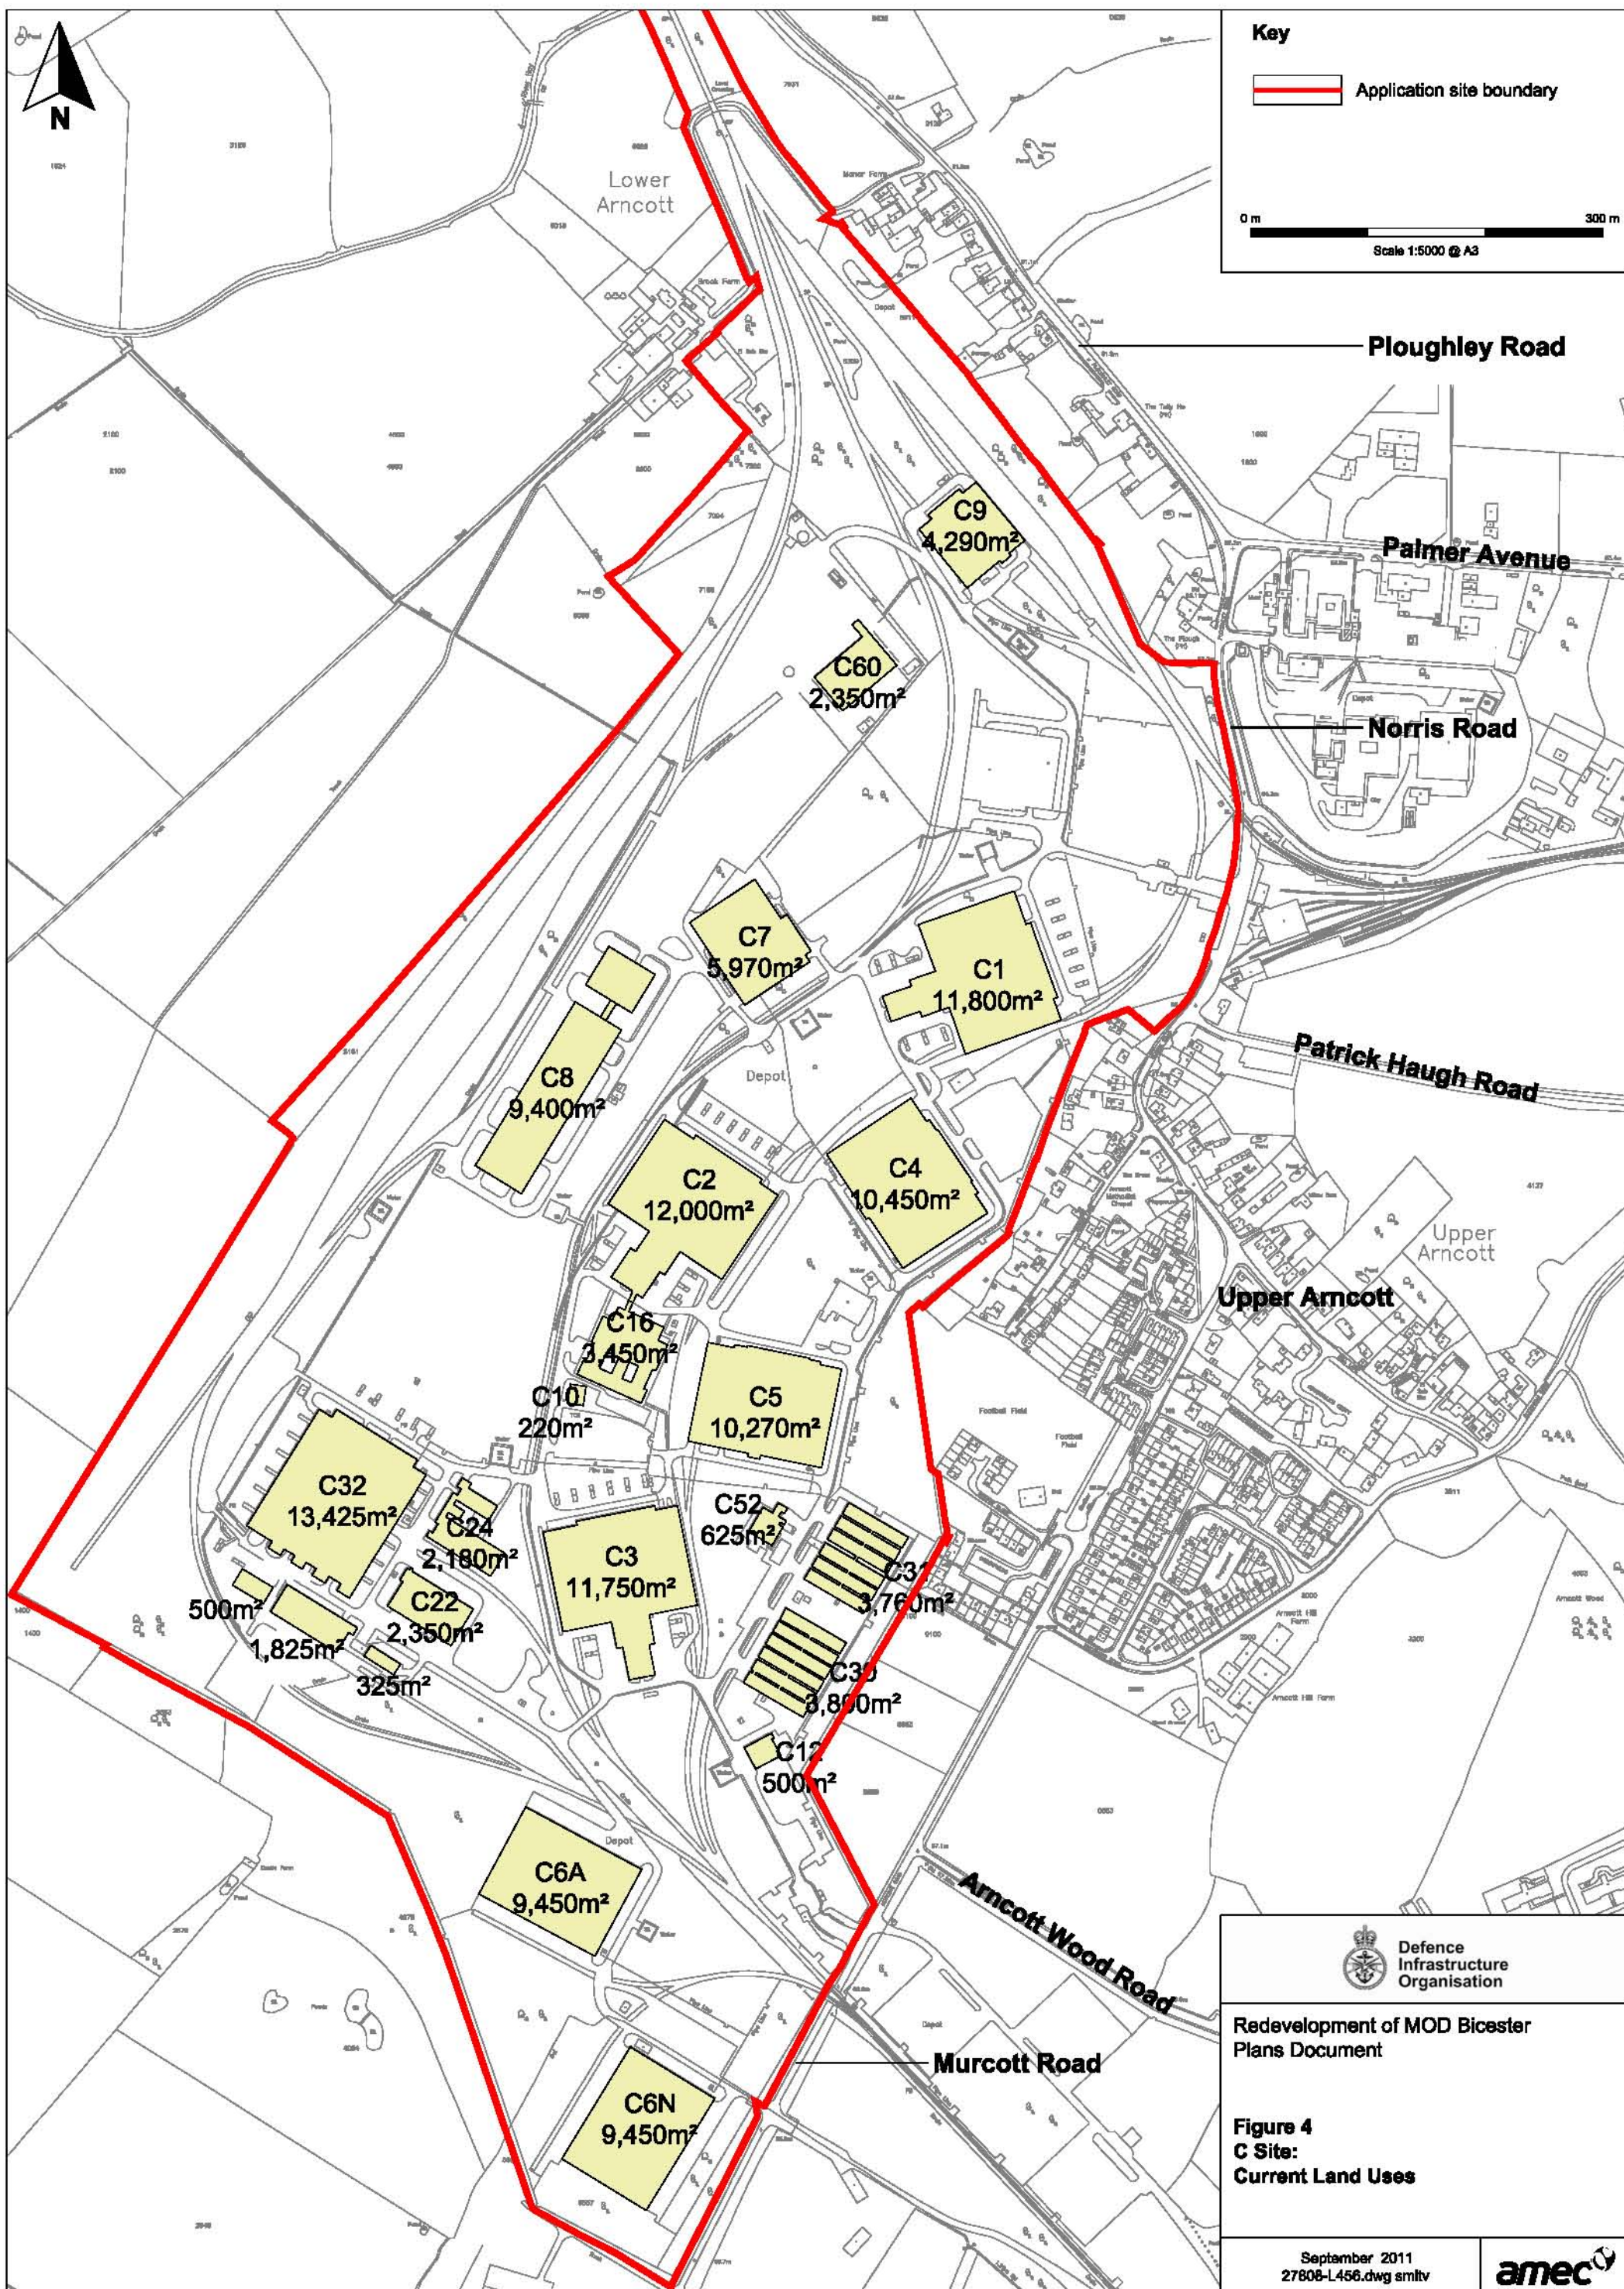

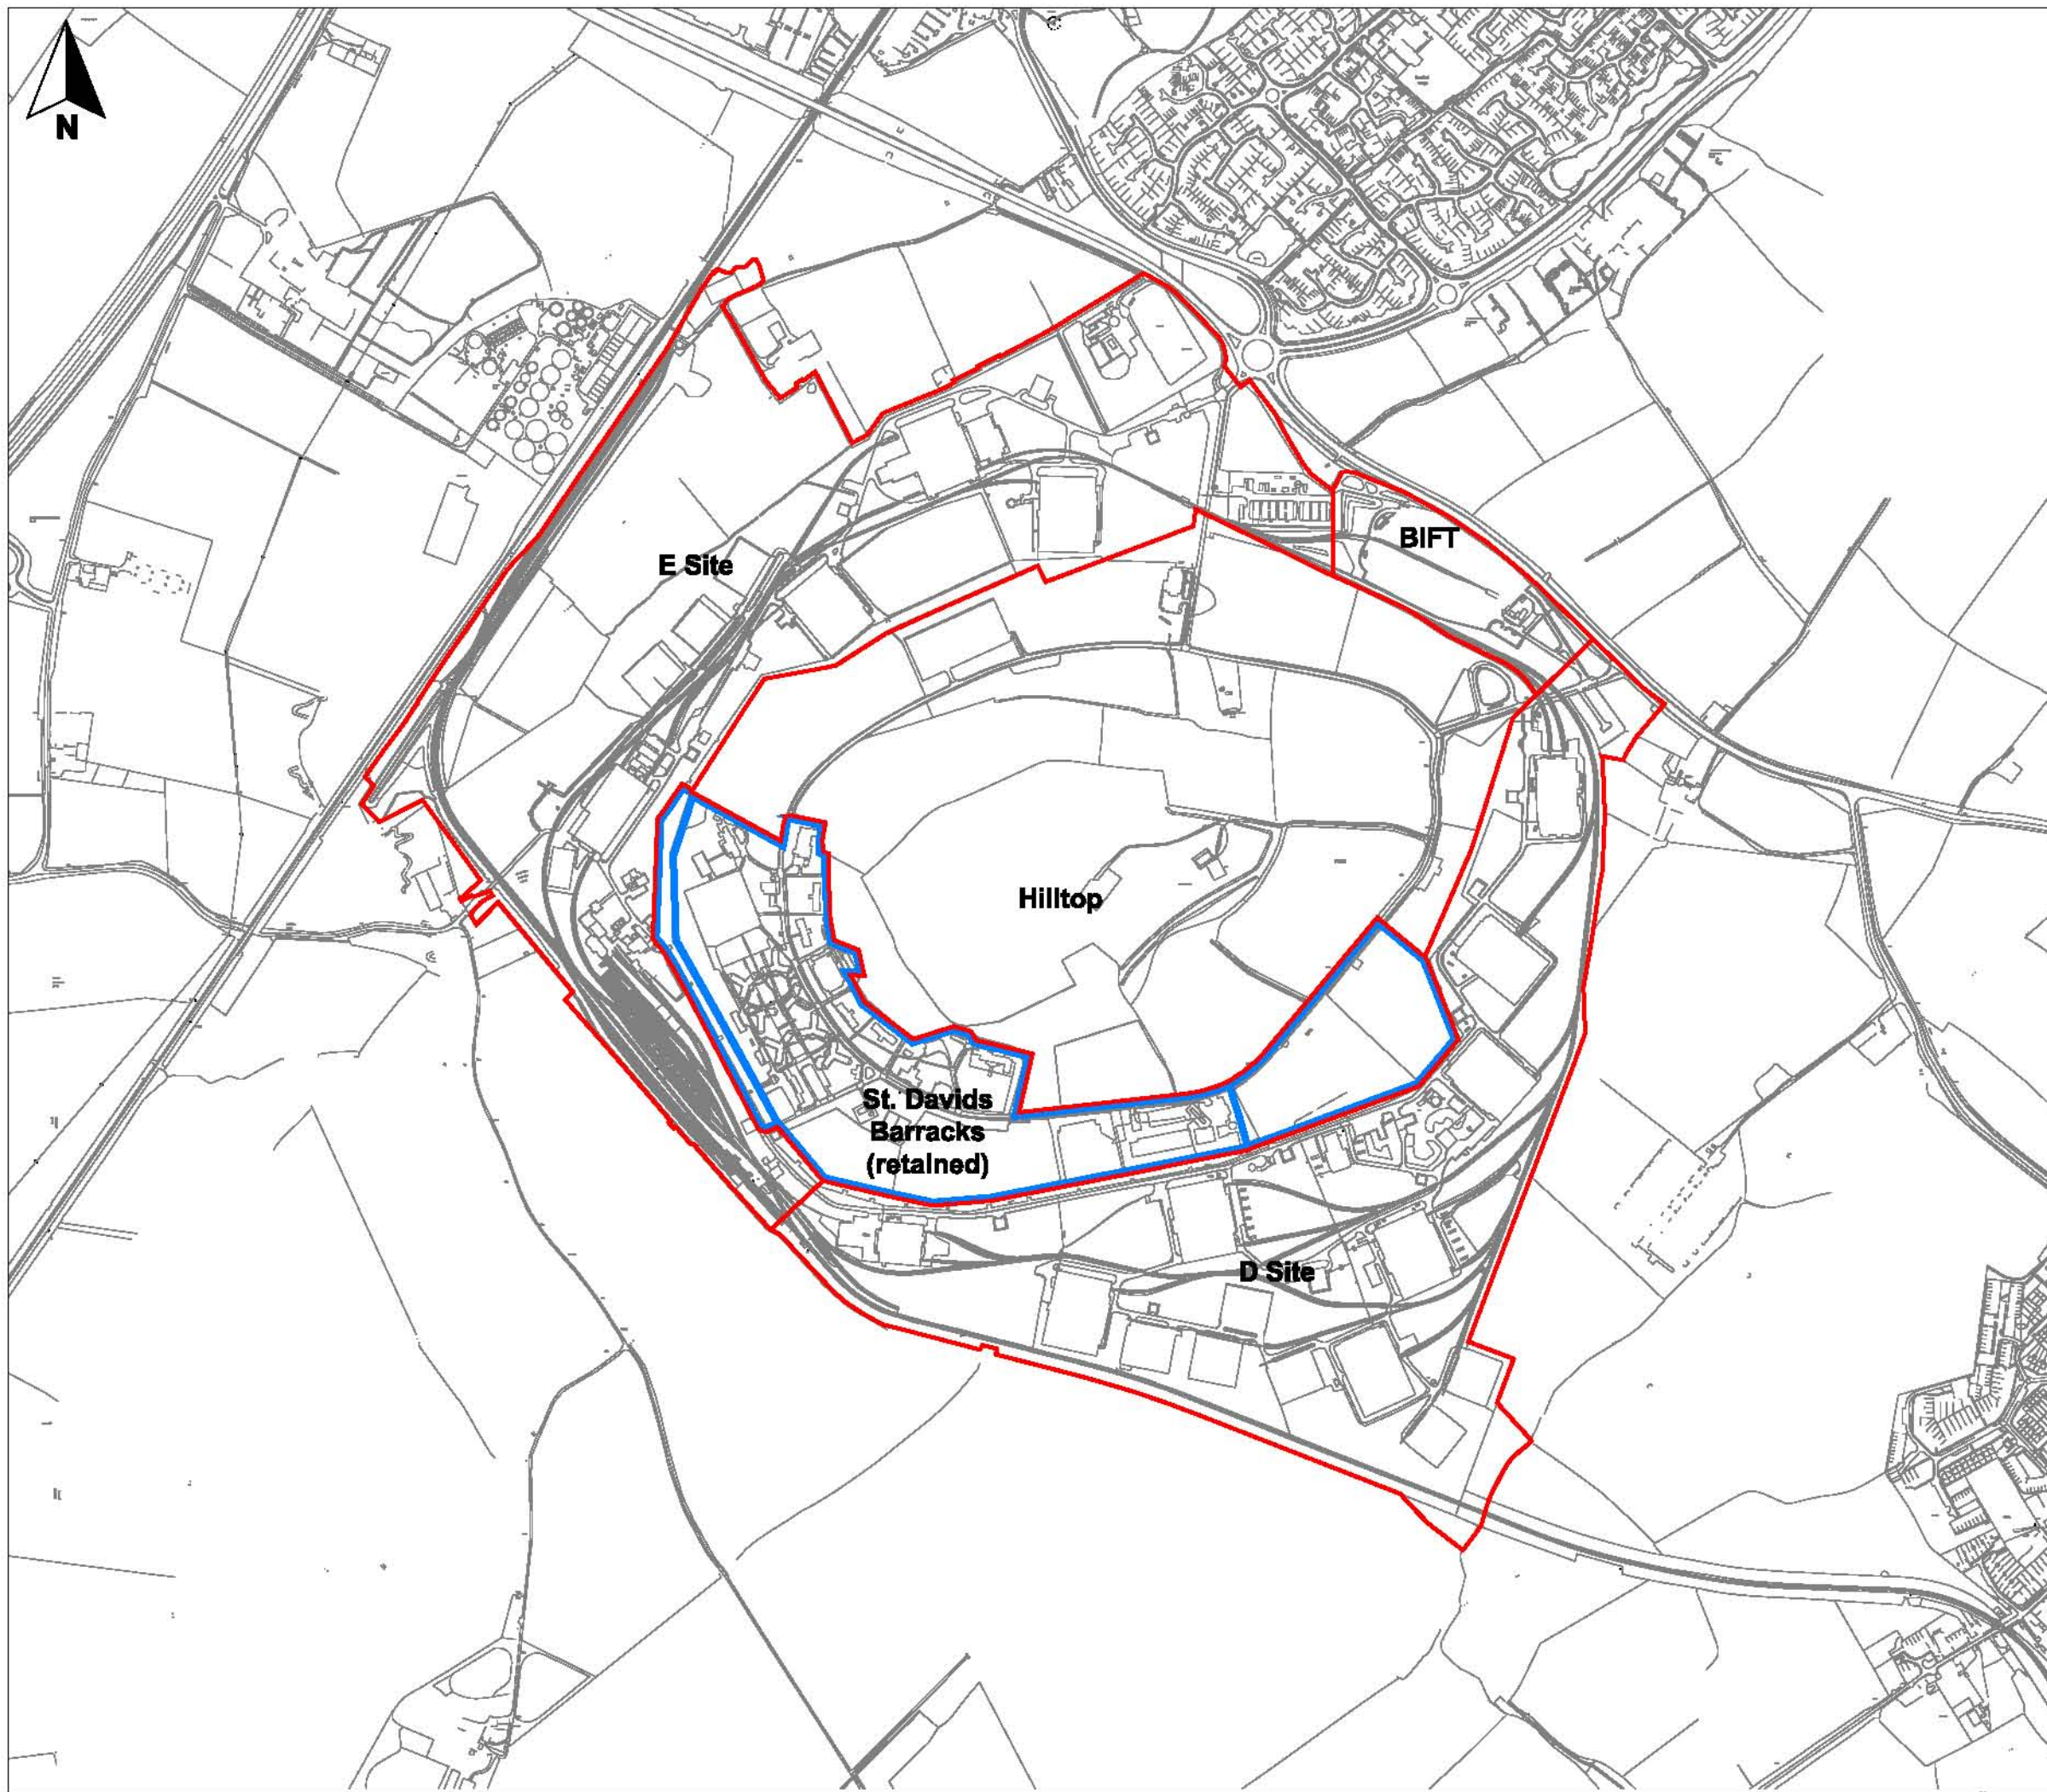

Key

- Boundary Areas
 (D Site - 56.87 ha)
 (E Site - 70.50 ha)
 (Hilltop - 73.60 ha)
 (BIFT - 6.26 ha)
 Total Surplus Site Area - 207.23 ha
- Retained St. Davids Barracks Area
 (22.00 ha)
- Safeguarded Future Expansion Area
 to St. Davids Barracks

0 m 500 m
 Scale 1:10,000 @ A3



Redevelopment of MOD Bicester
 Plans Document

Figure 5
Graven Hill
Current Land Uses

Reproduced by permission of Ordnance Survey on behalf of HMSO. © Crown copyright and database right [2008]. All rights reserved. Ordnance Survey Licence number 100022487



Key

Site boundary (83.3ha)	Existing railway retained	Proposed tree planting
Employment	Proposed railway	Trees to be removed
Existing building retained	New main entrance guardhouse position	Re-aligned Security Fence
buildings to be demolished	Swale drainage system	
Open space	Pond	
Woodland/screening		
Hardstanding		


0 m 500 m






Redevelopment of MOD Bicester
Plans Document

Figure 6
Strategic Masterplan

September 2011
27808-L460.dwg smltv

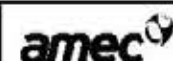


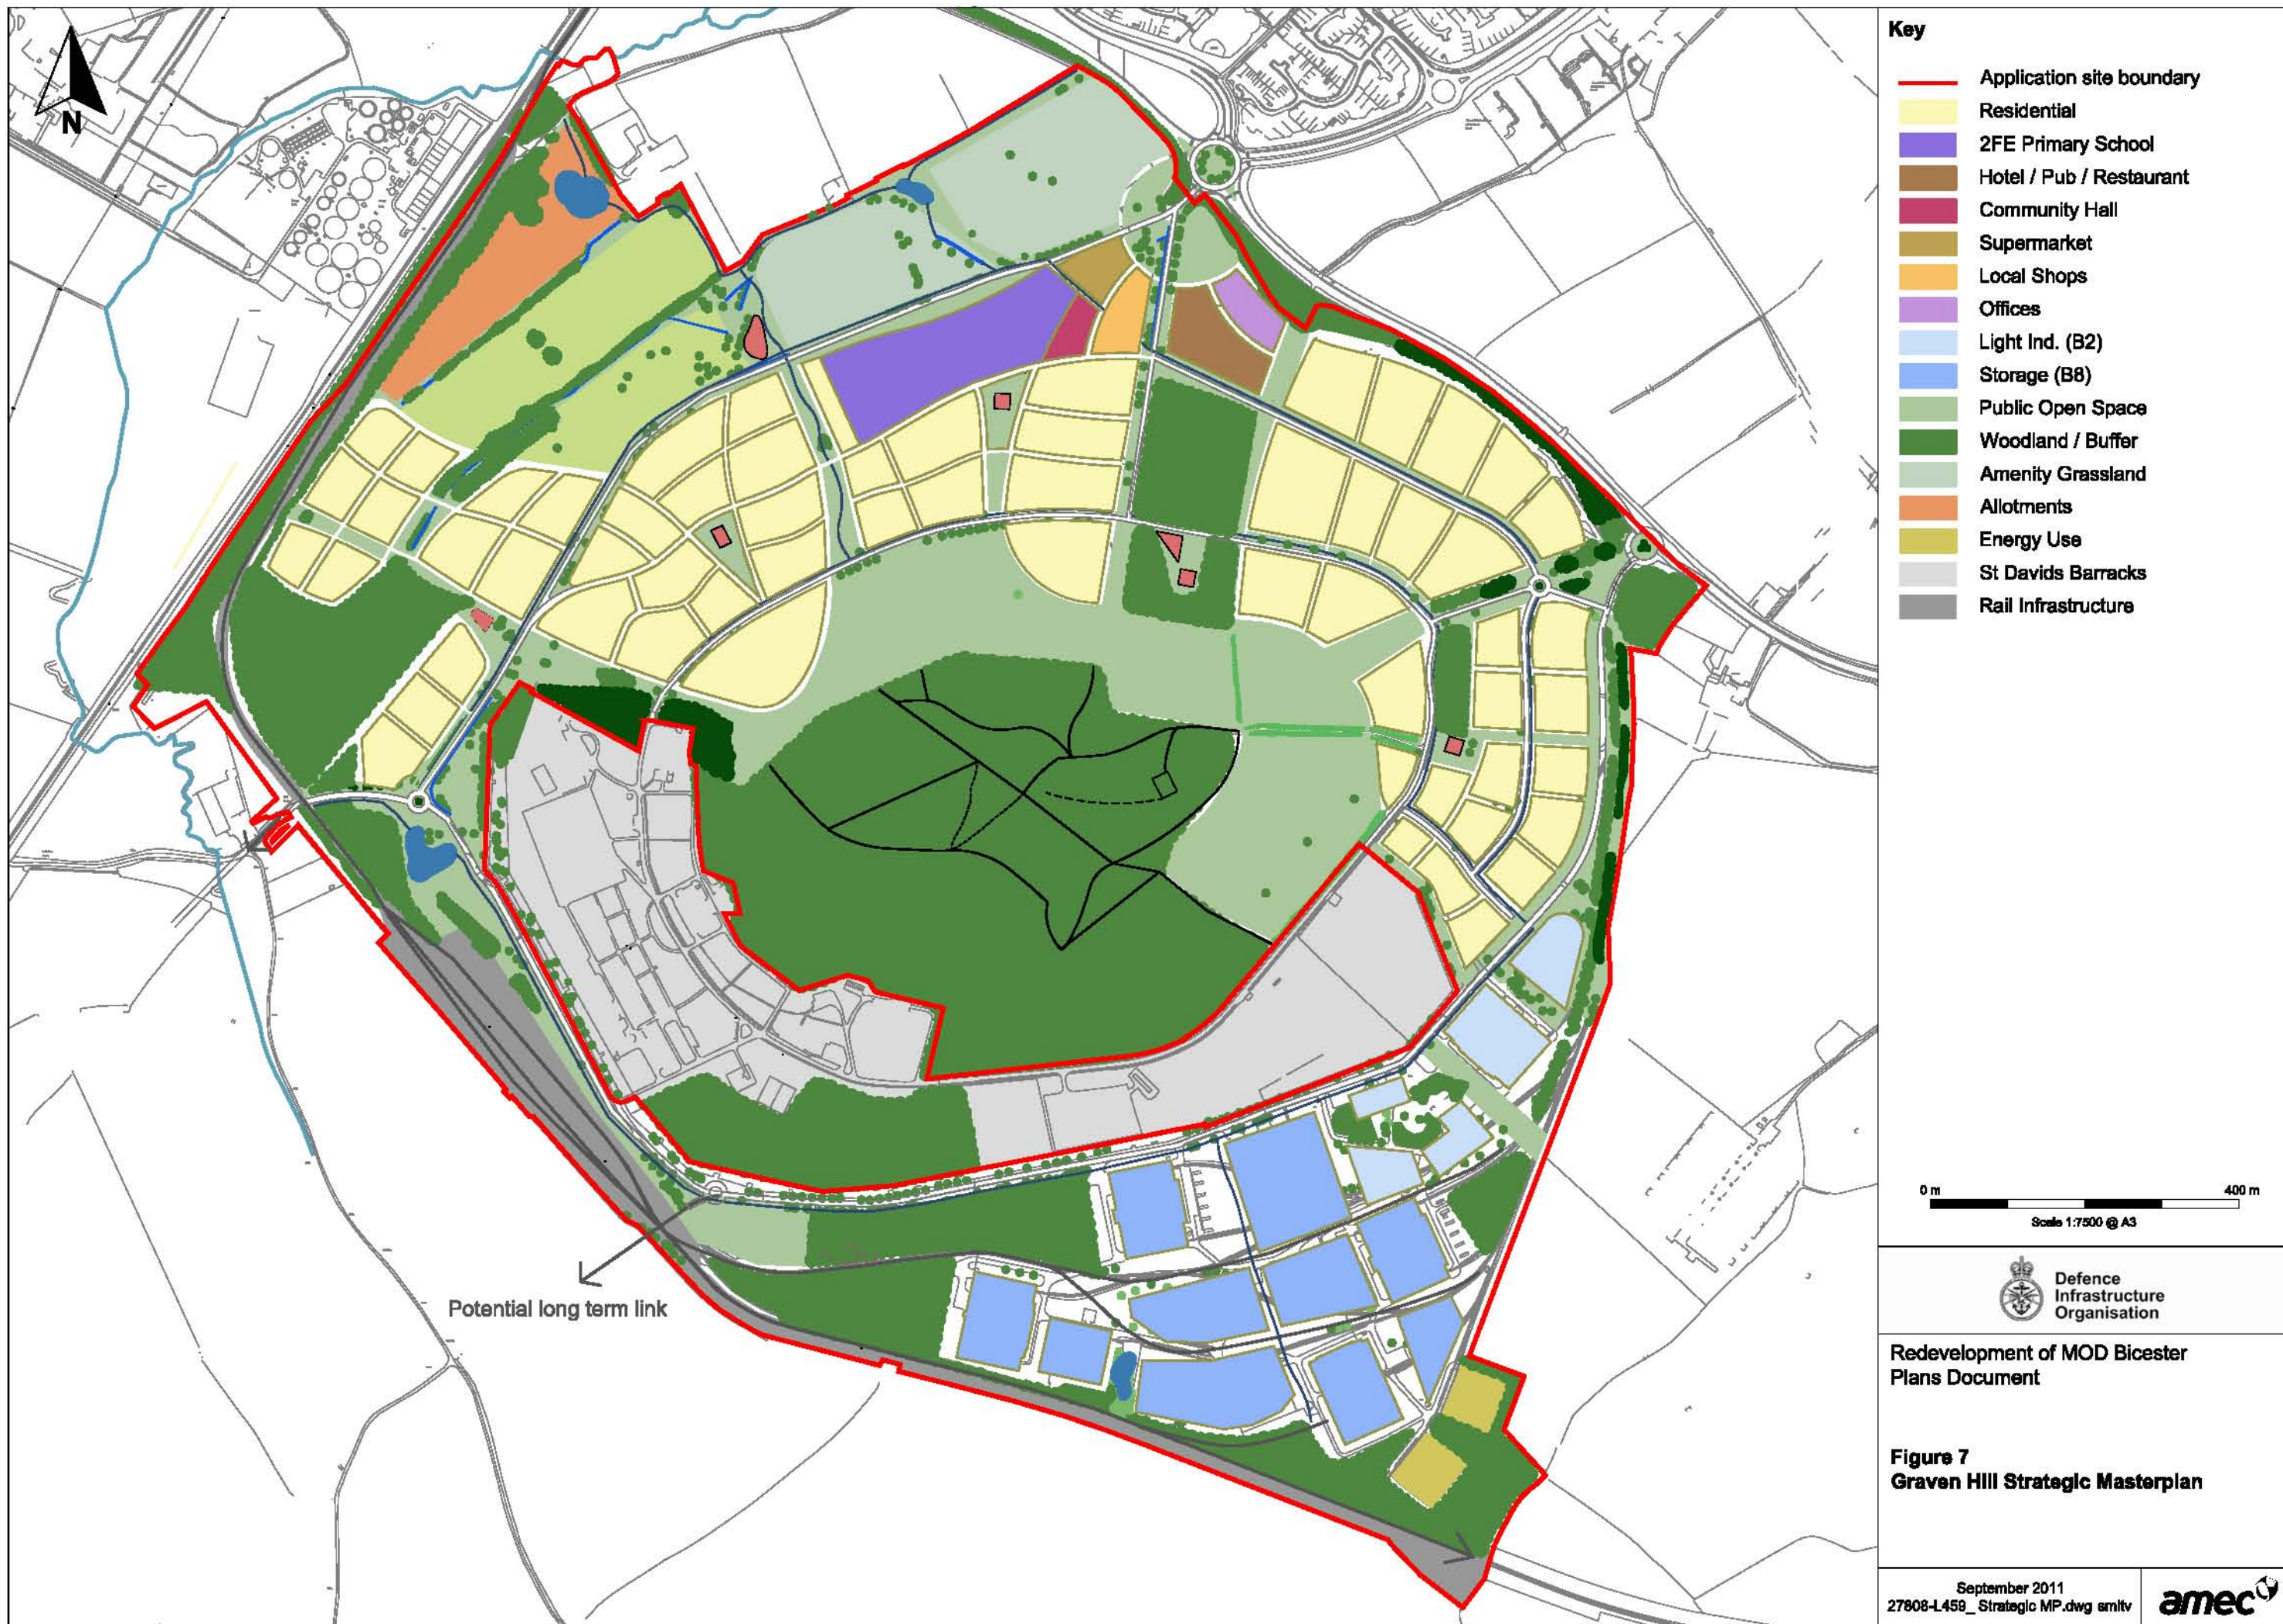


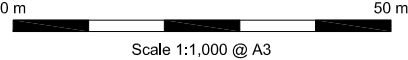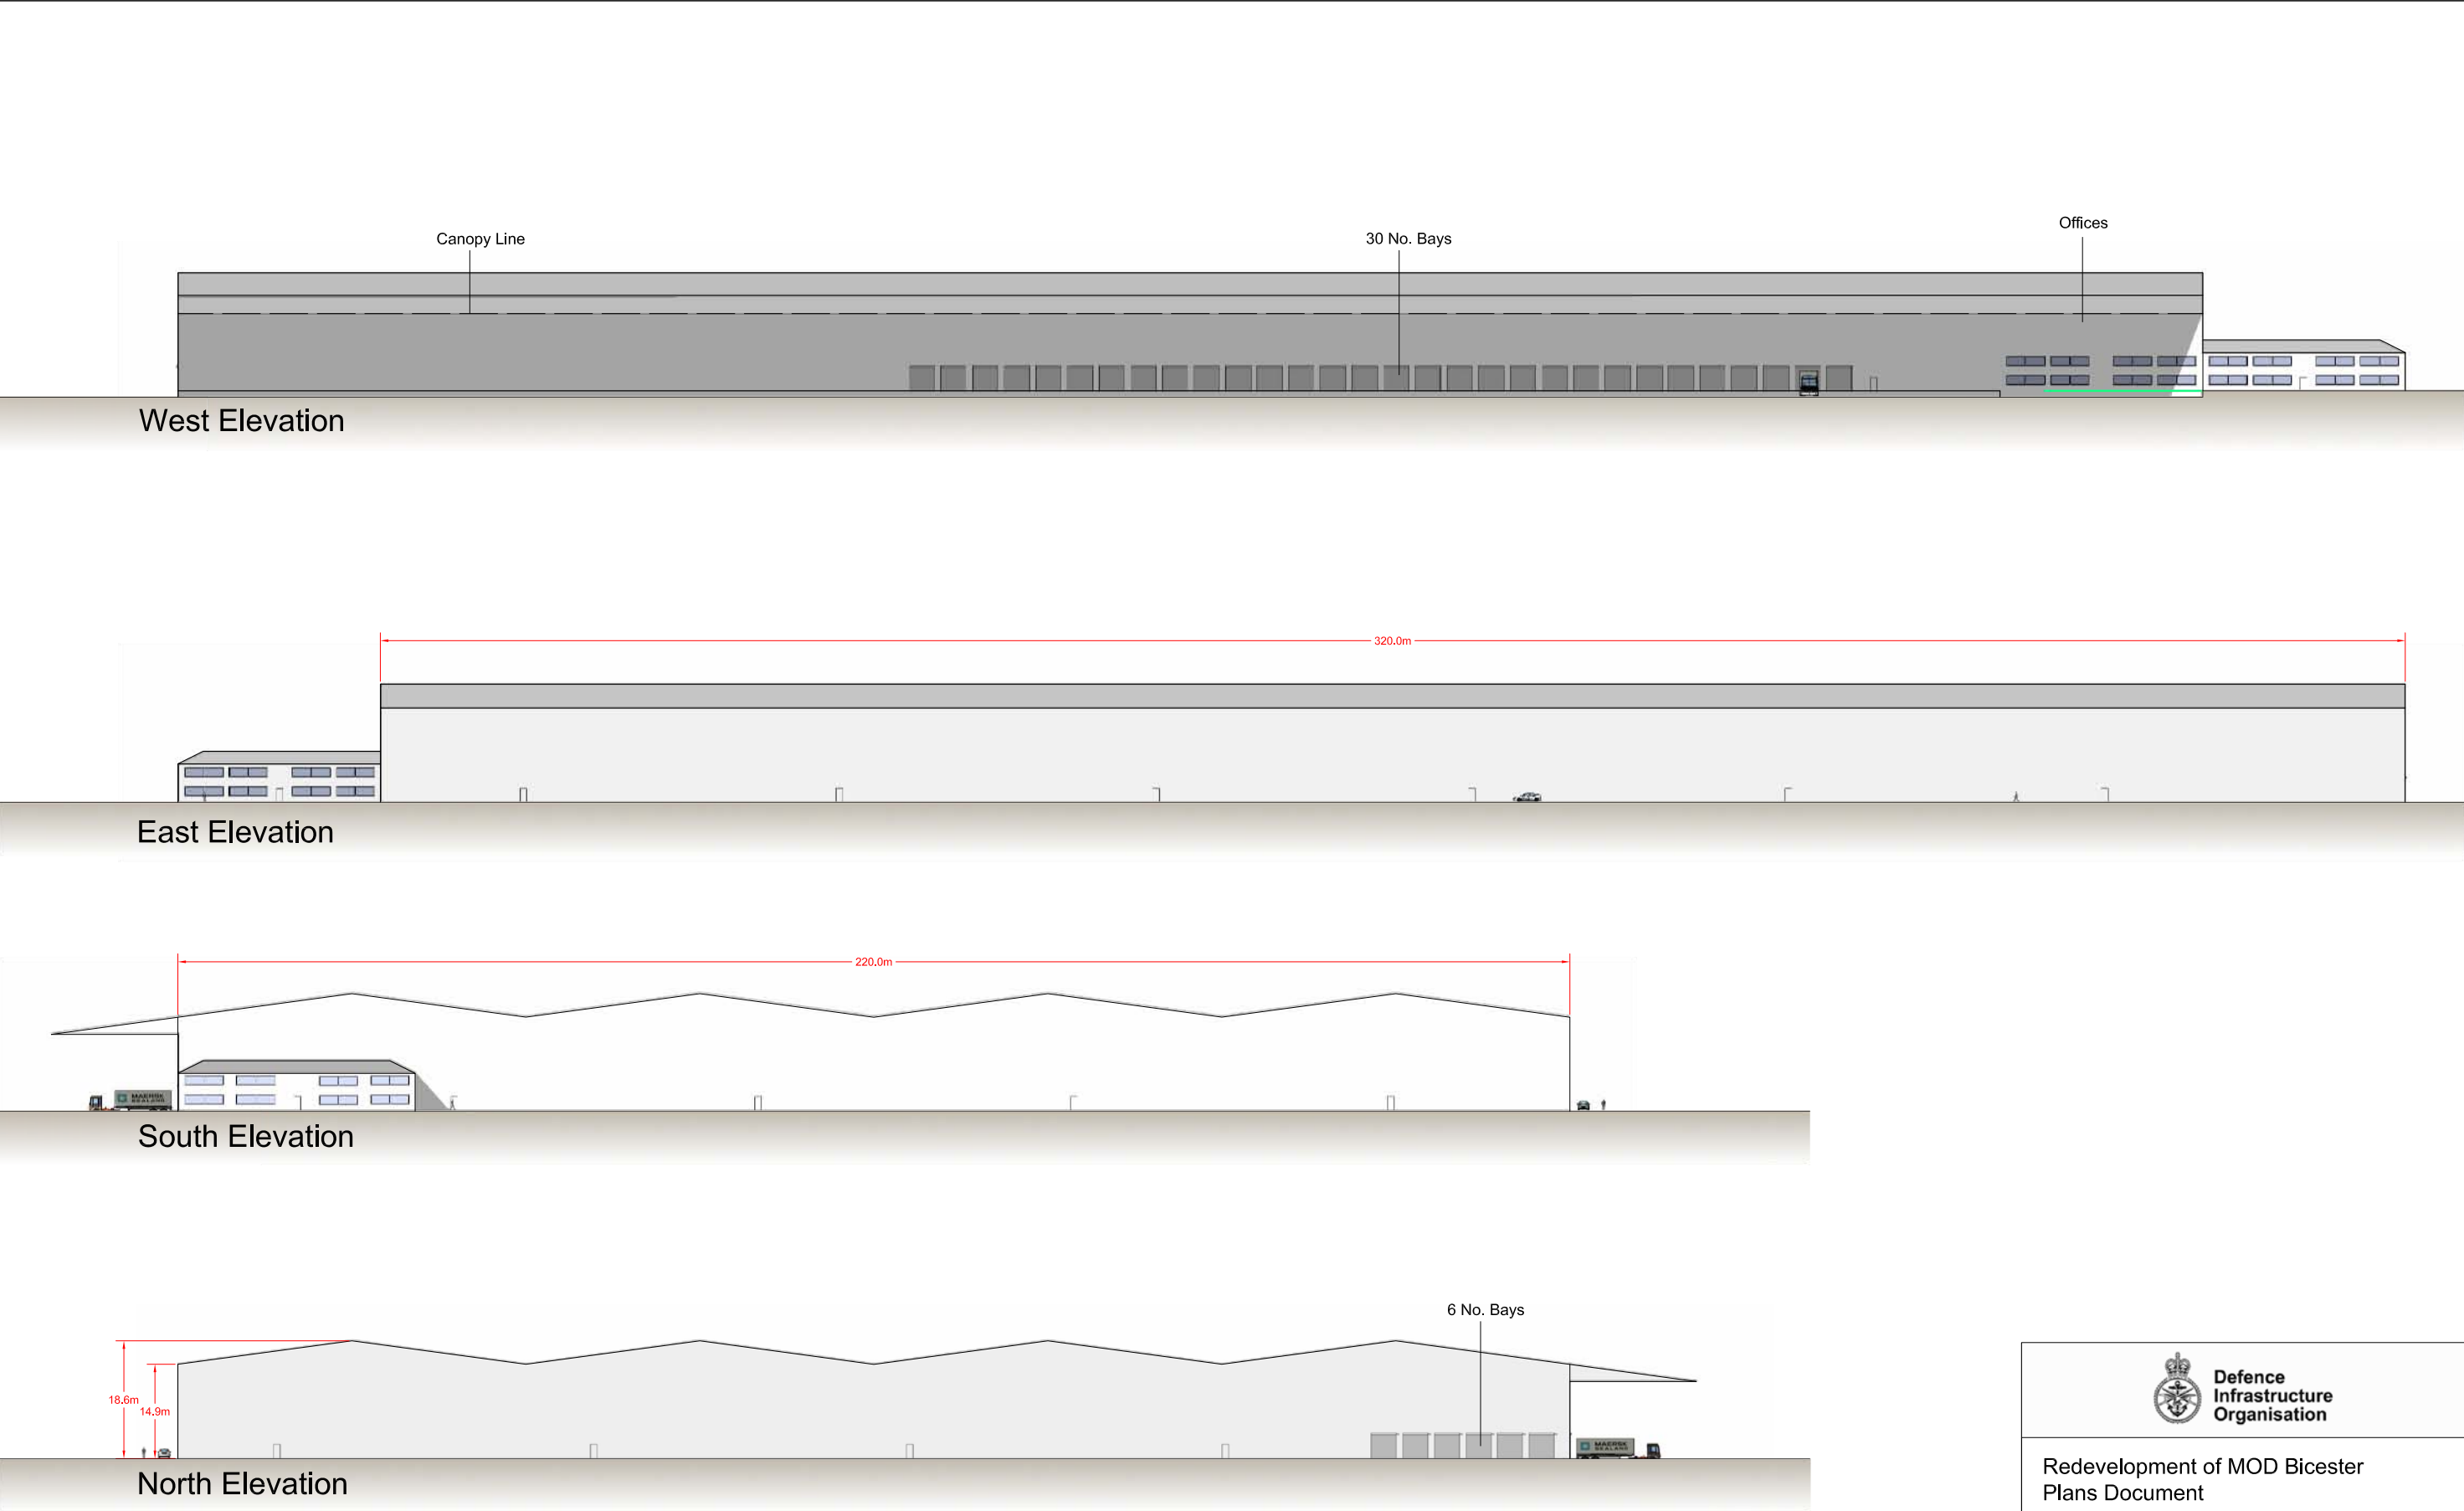

Redevelopment of MOD Bicester
Plans Document

Figure 8
C Site: Indicative Building Elevations

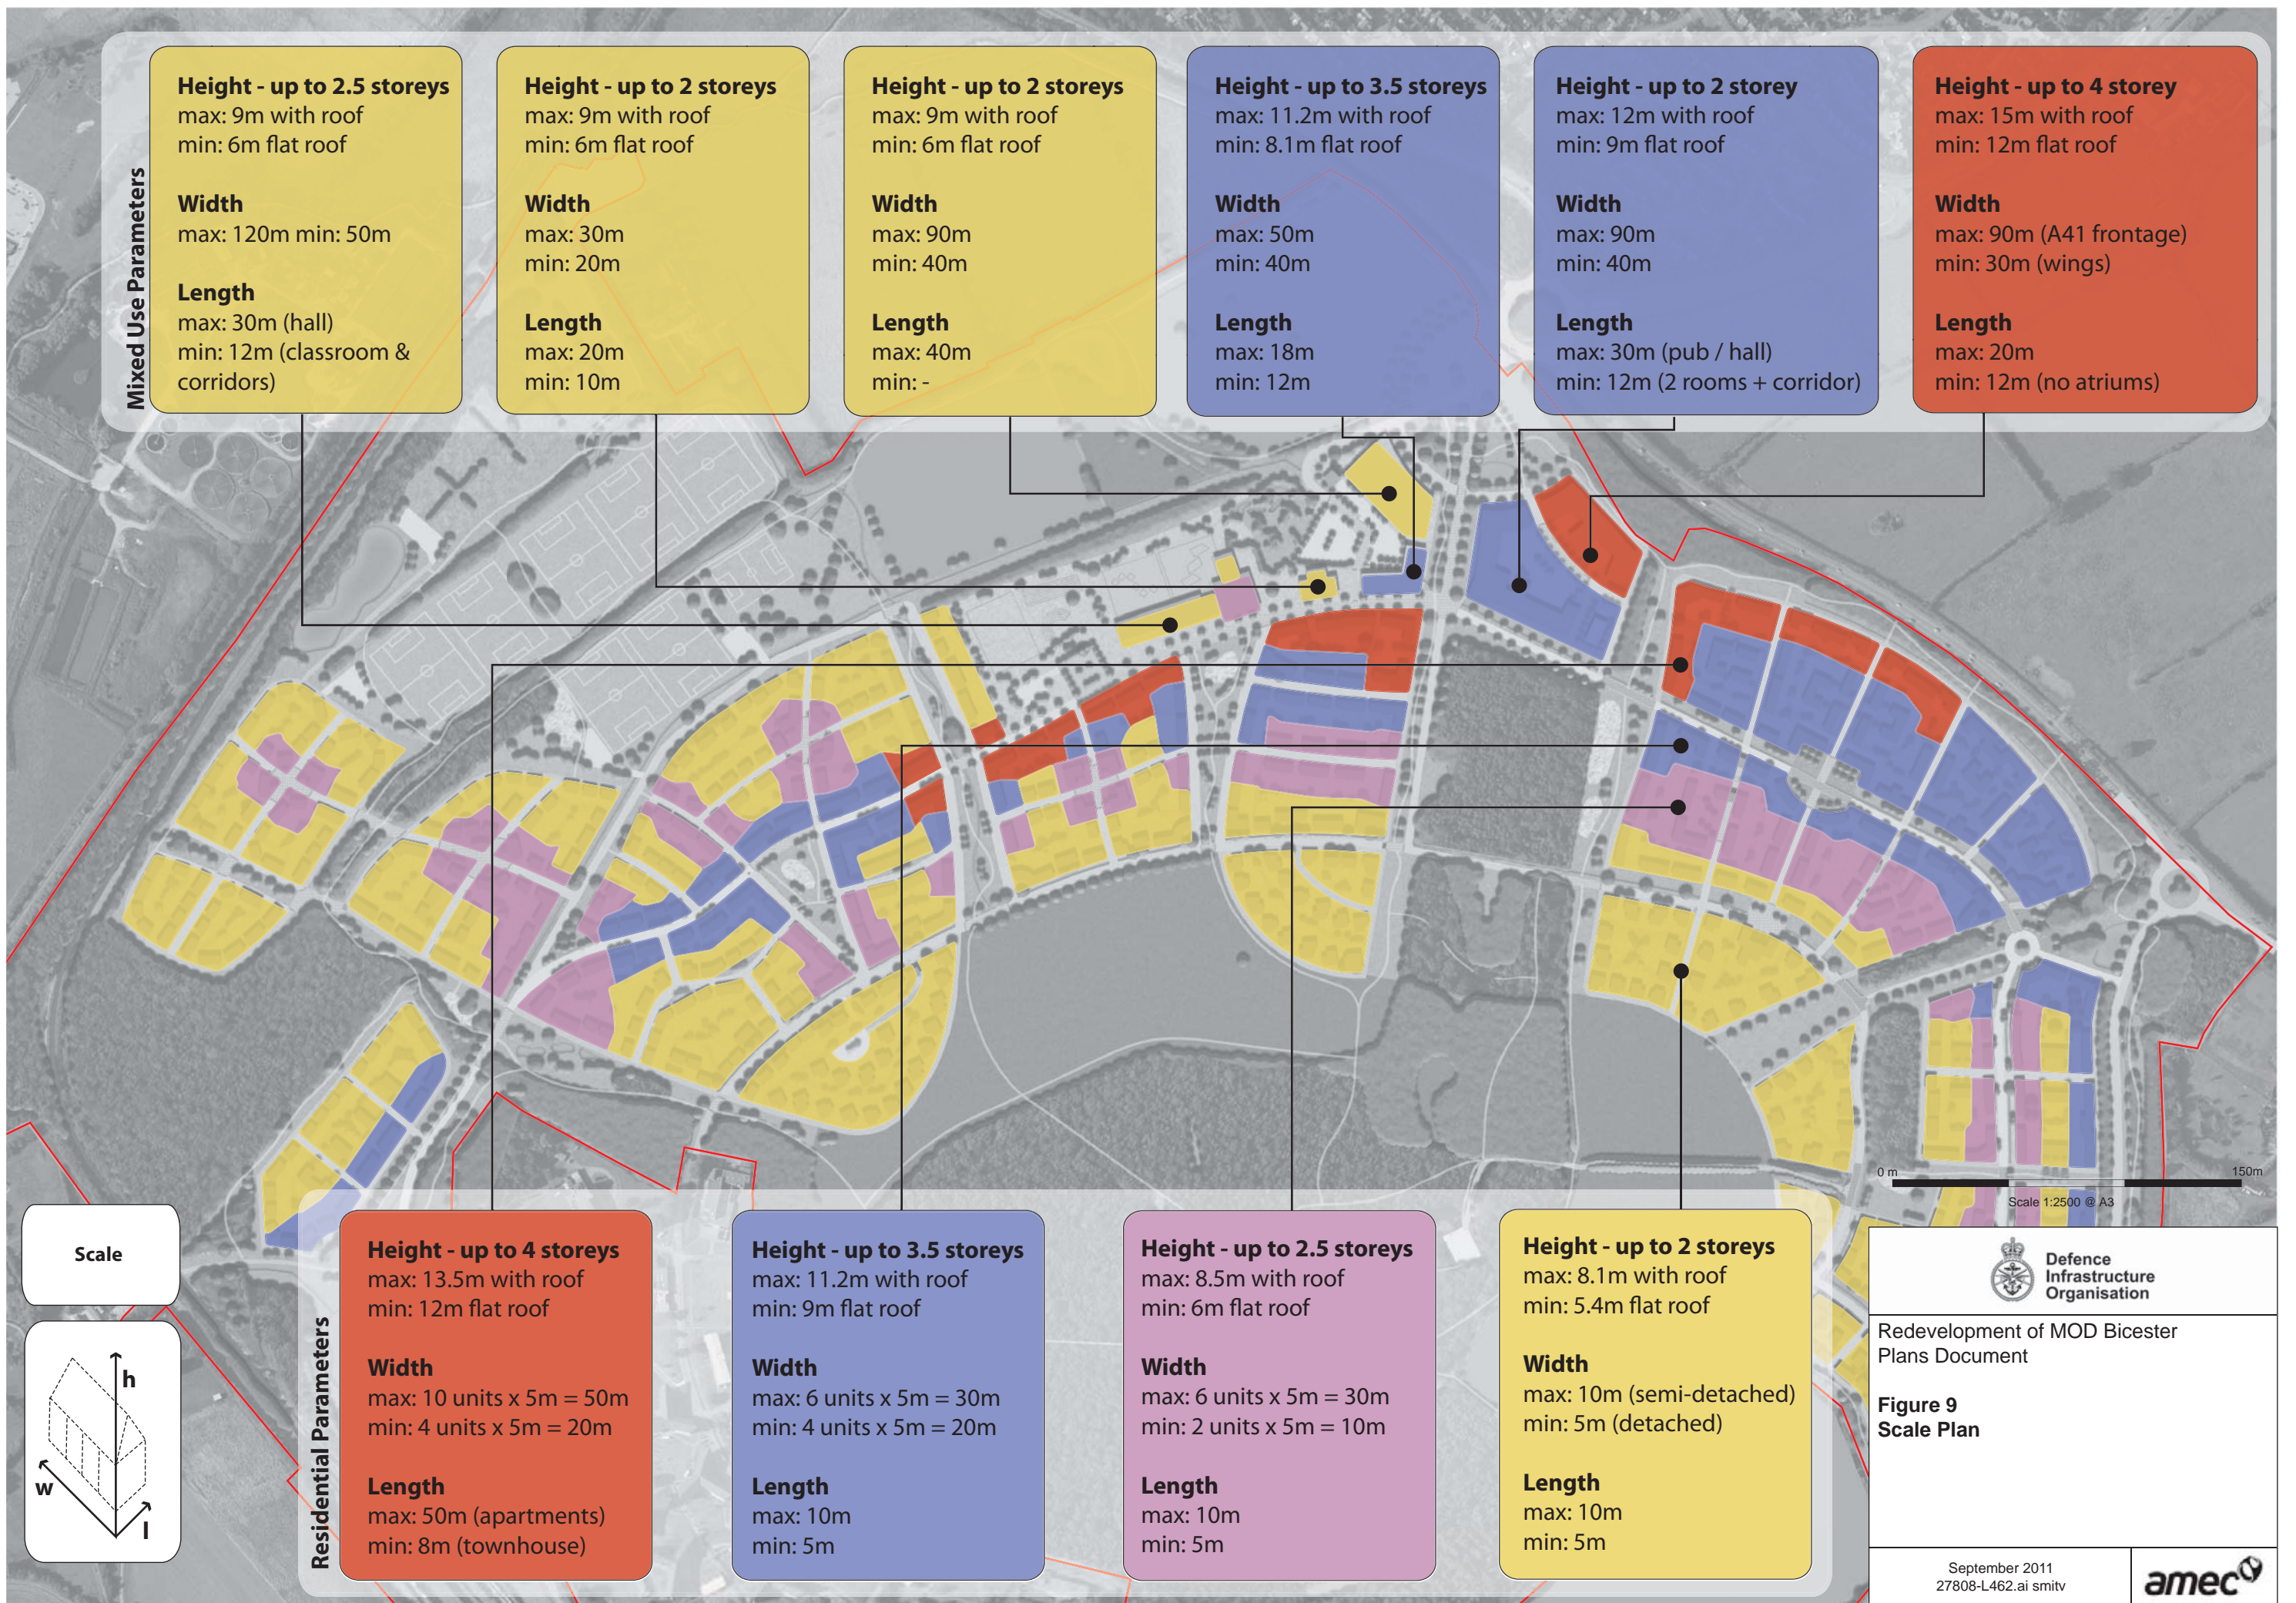

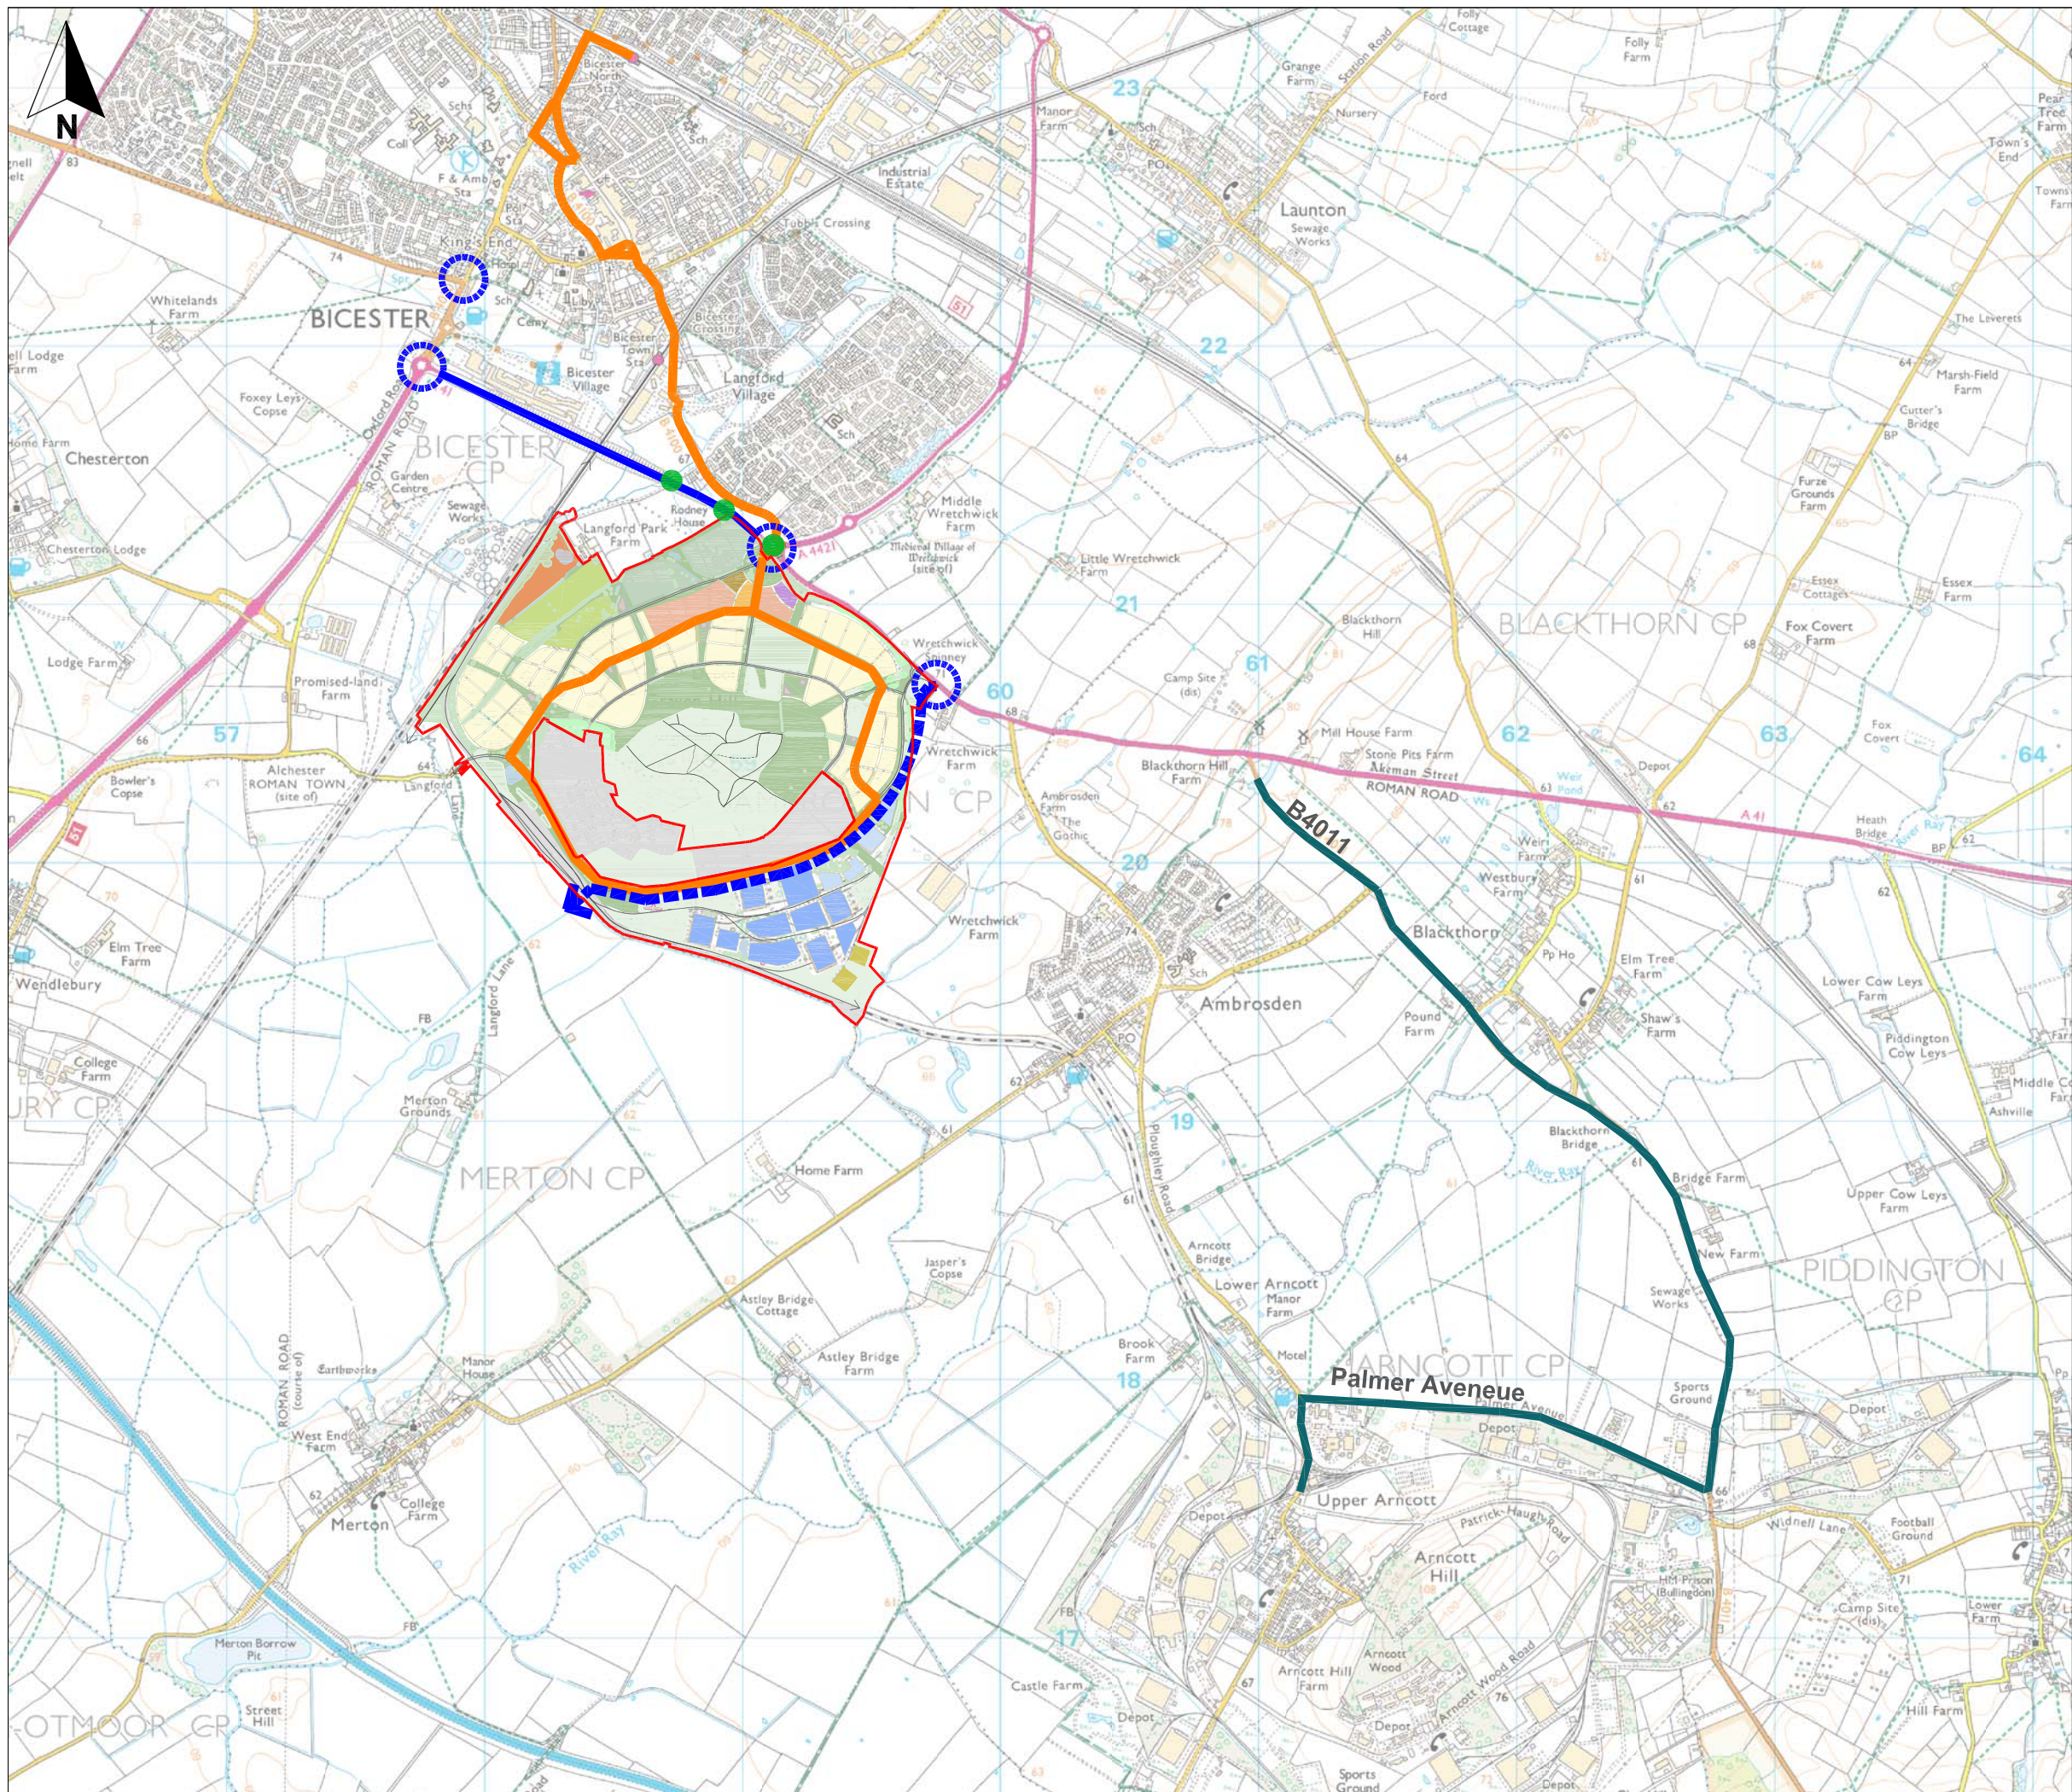


- Key**
- Site boundary
 - Junction improvement
 - Dualling on approach lanes
 - Potential link road through site
 - Circular bus route
 - Pedestrian/cycle improvement
 - C site HGV route agreement

0 km 1.5 km
Scale 1:25,000 @ A3



Redevelopment of MOD Bicester
Plans Document

Figure 10
Proposed Transport Improvements

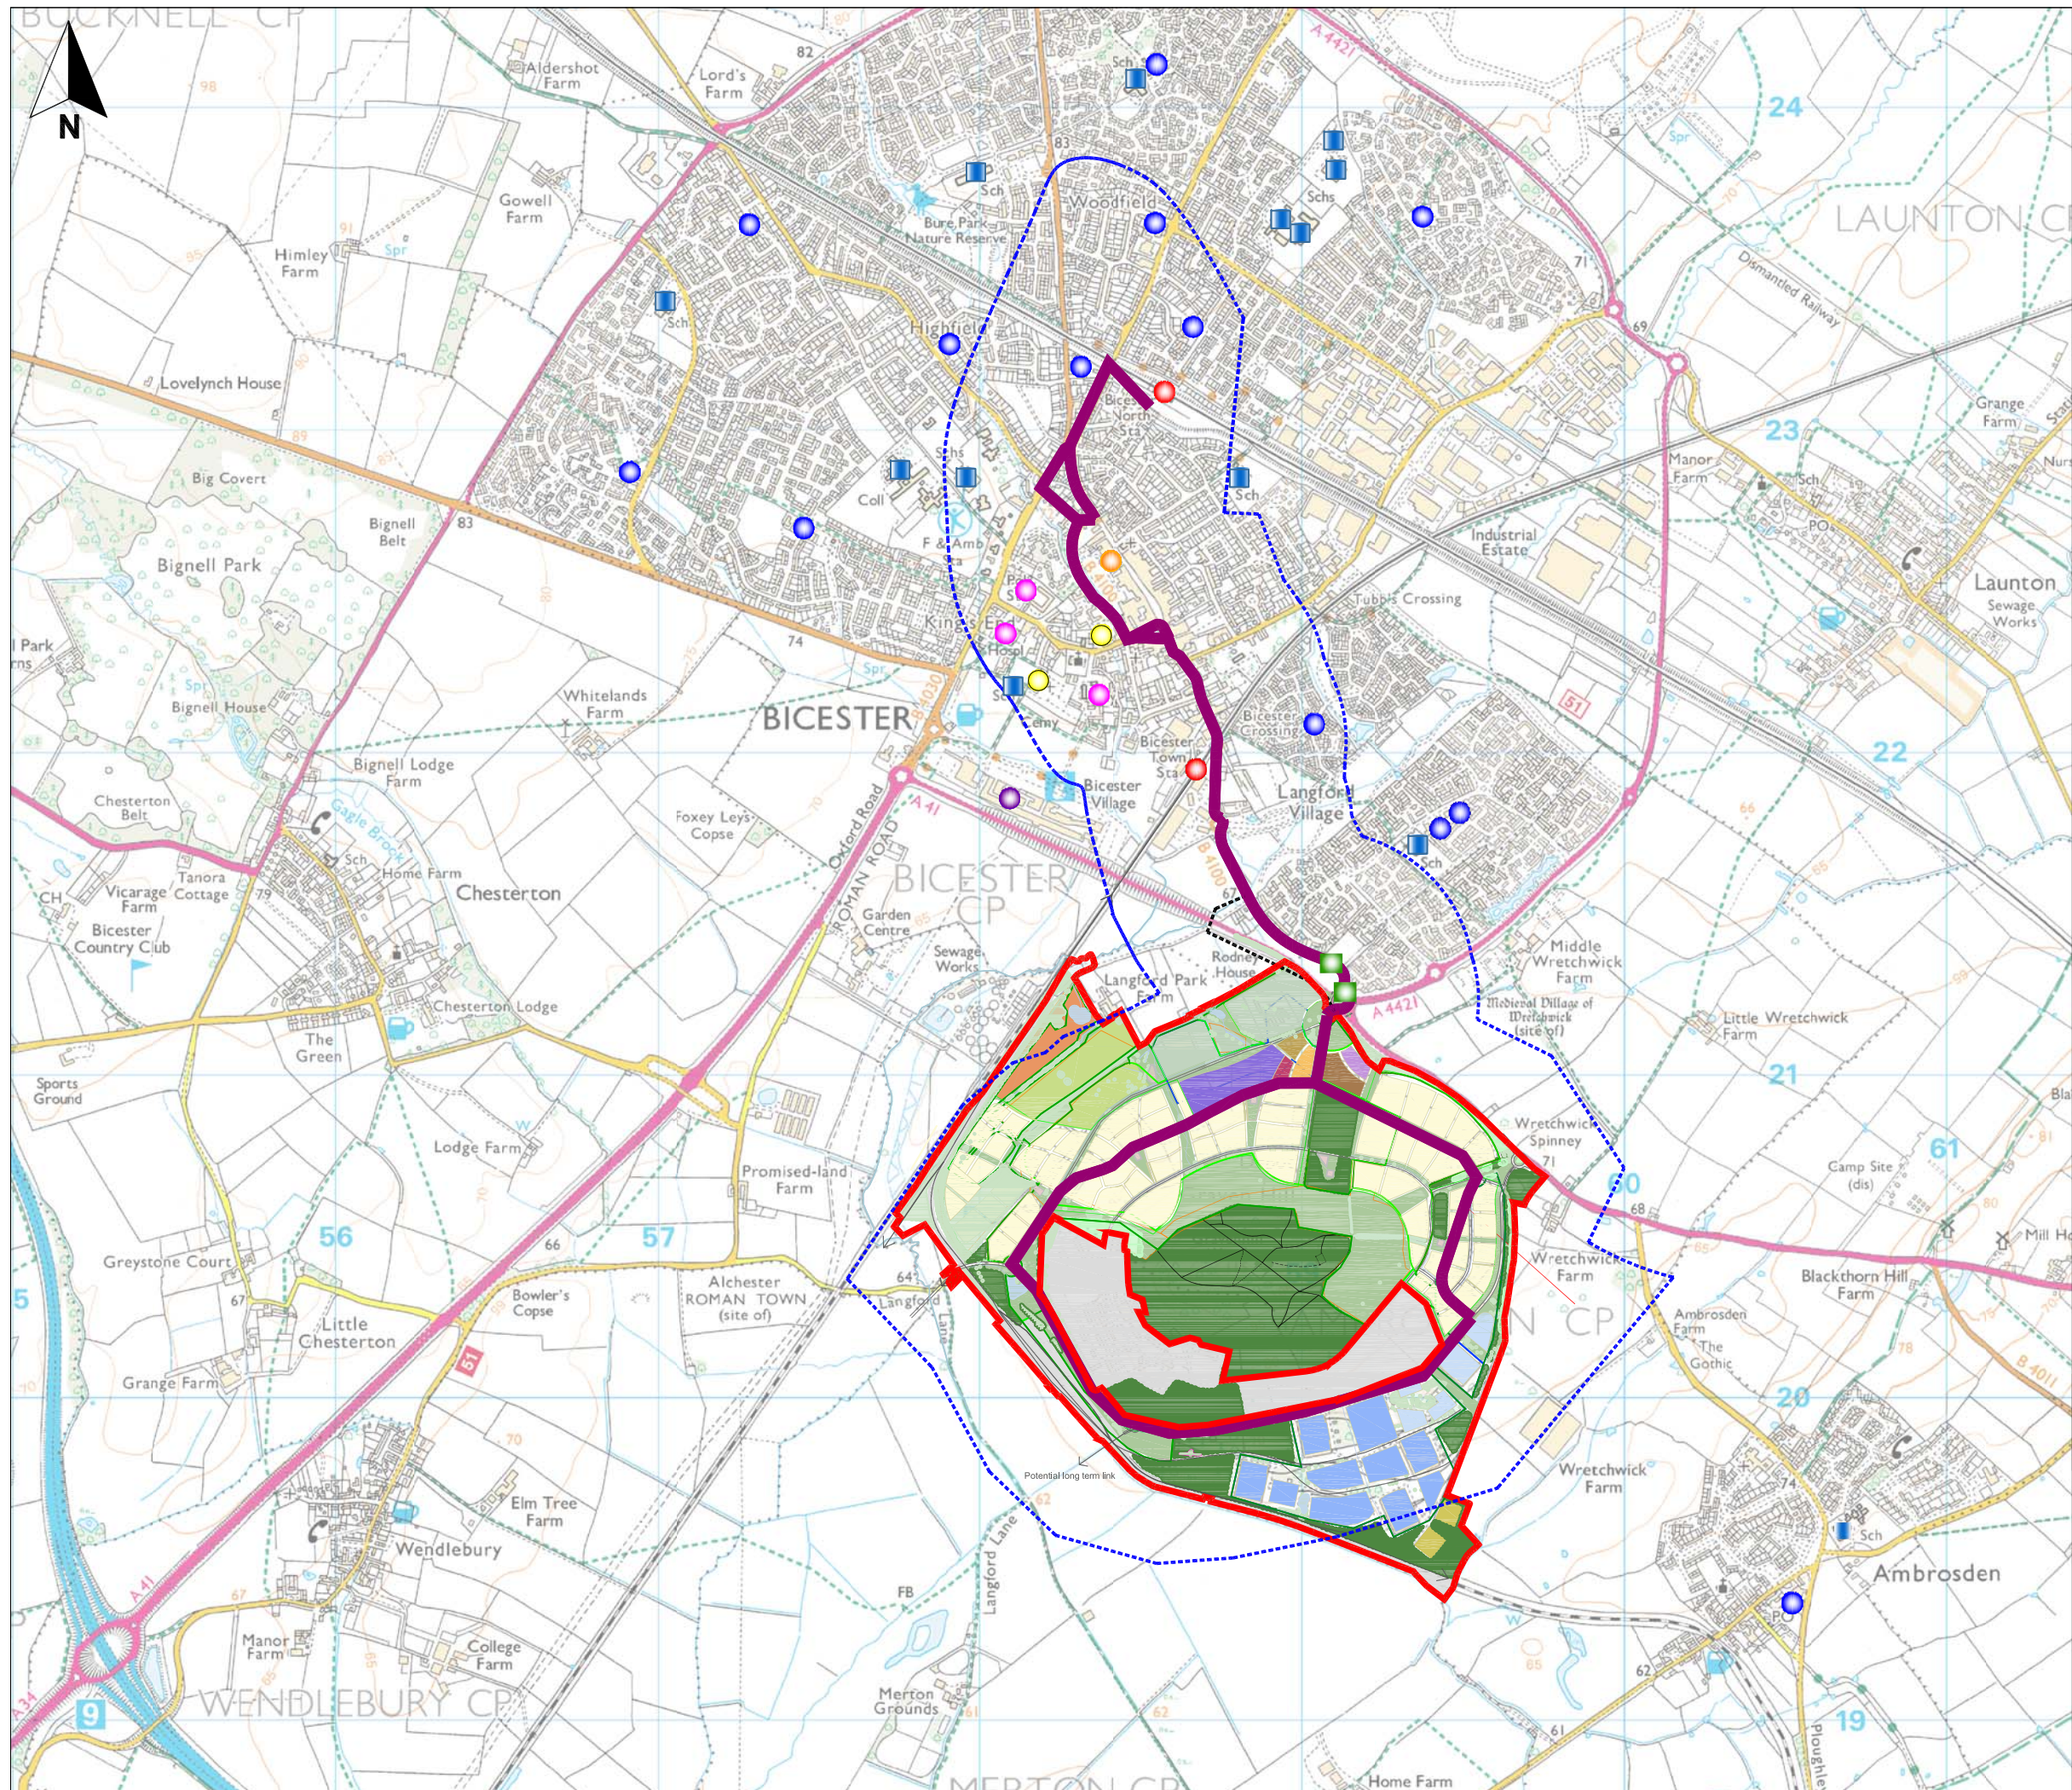

Key

- Site boundary
- Proposed circular bus route
- 400m buffer
- Chiltern Railways Langford Lane improvement

Local Facilities:

- Railway station
- Bus station
- Bus stops
- Schools
- Local neighbourhood centres
- Public buildings
- Churches
- Hotel/large retail outlet
- Improved existing underpass

0 m 1000 m
Scale 1:20,000 @ A3





Redevelopment of MOD Bicester
Plans Document

Figure 11
Proposed Bus Route

September 2011
27808-L468.dwg bernb



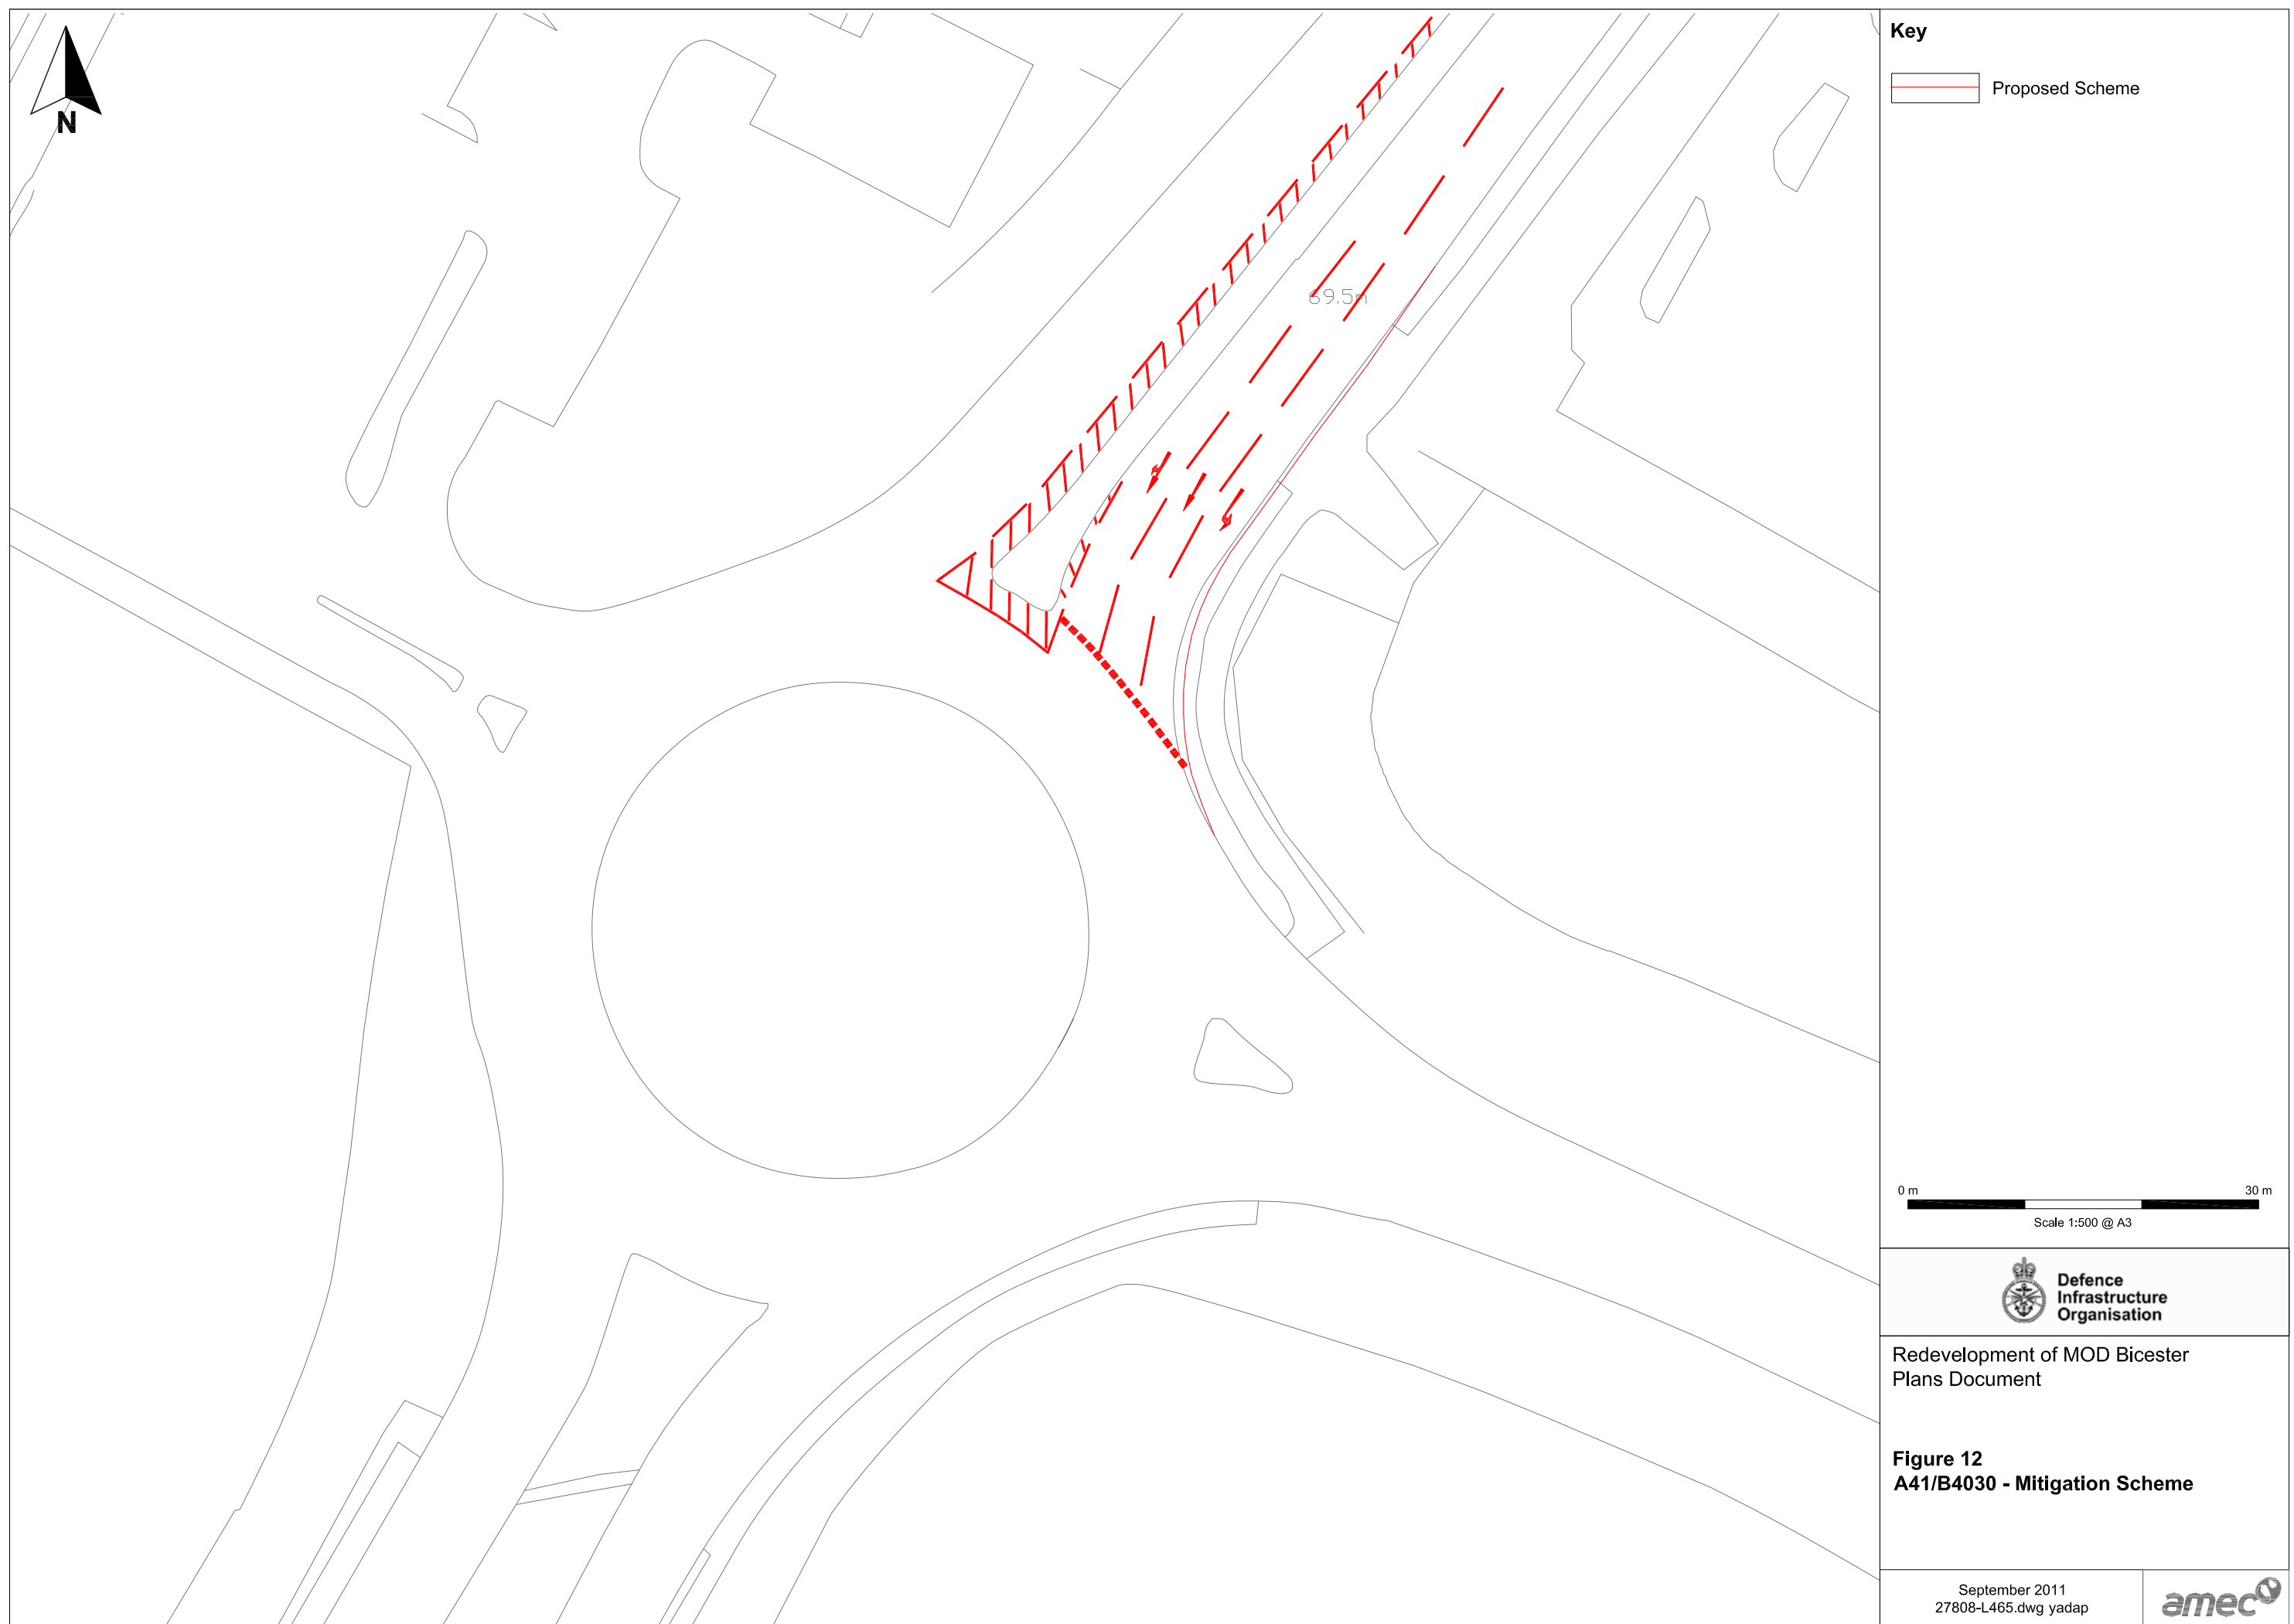

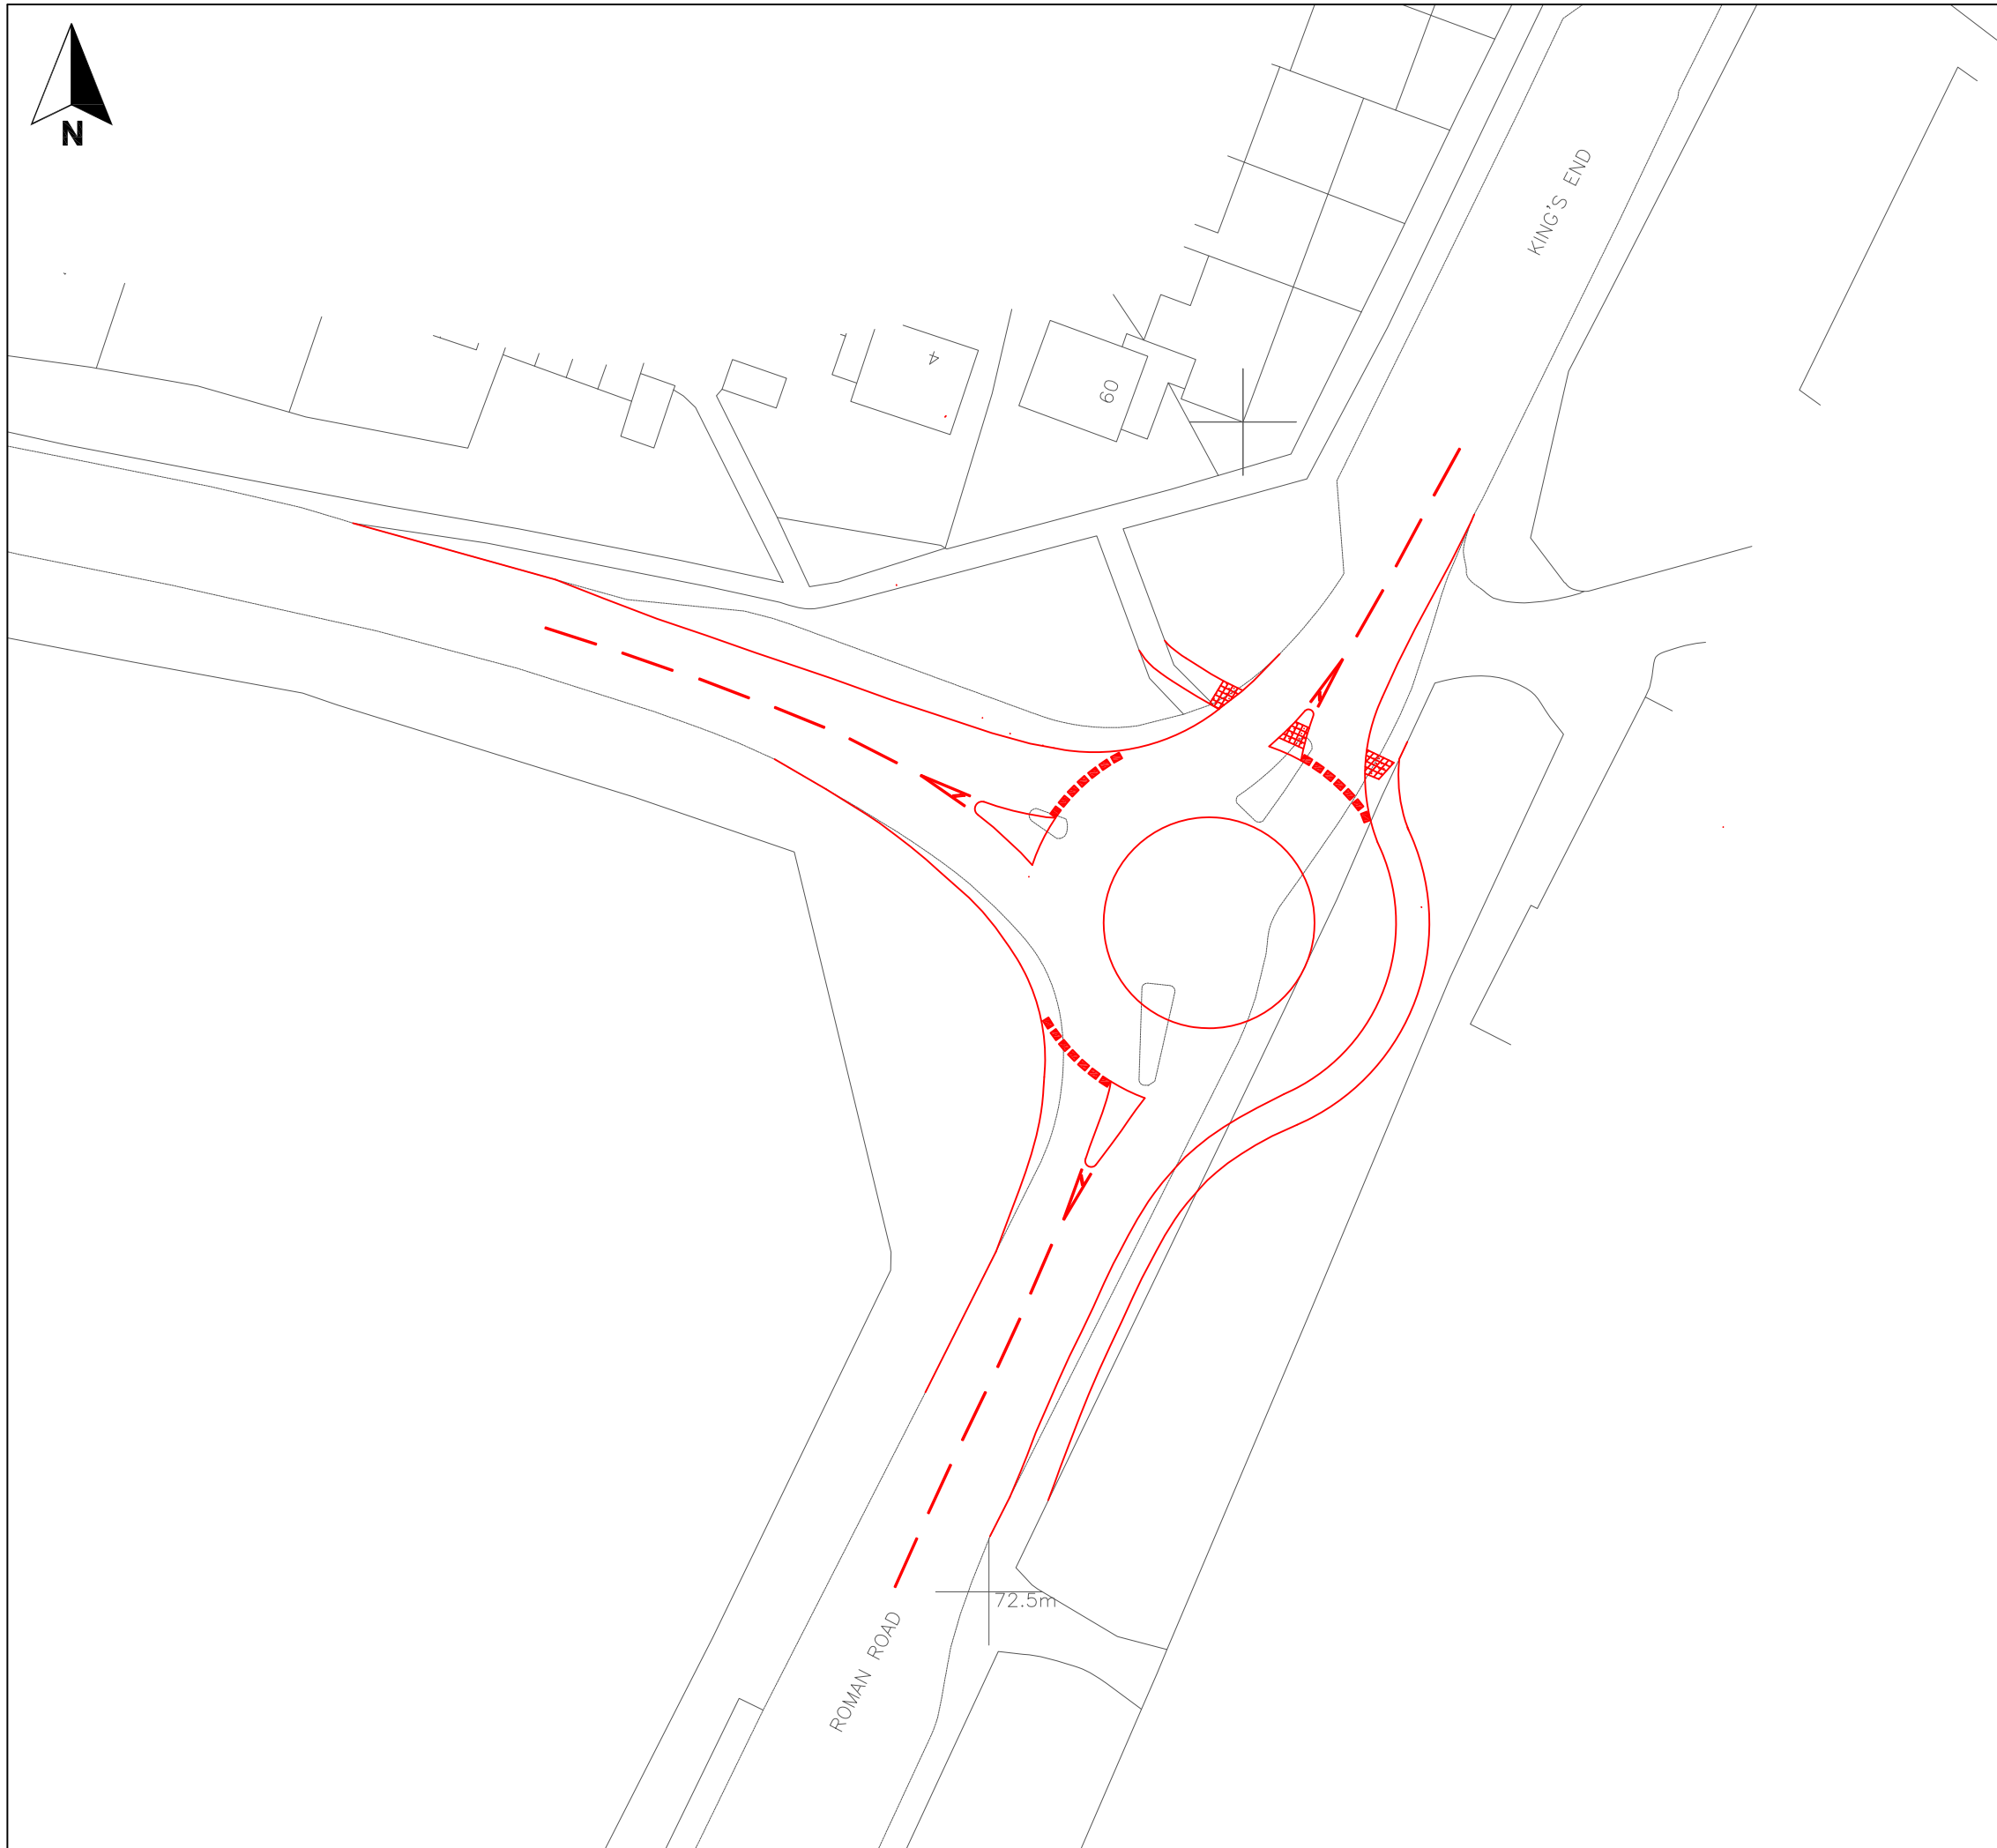

Key

Proposed Scheme

0 m 30 m
Scale 1:500 @ A3




Redevelopment of MOD Bicester
Plans Document

Figure 13
King's End/Oxford Road/Middleton
Stoney Road - Mitigation Scheme


September 2011
27808-L466.dwg yadap



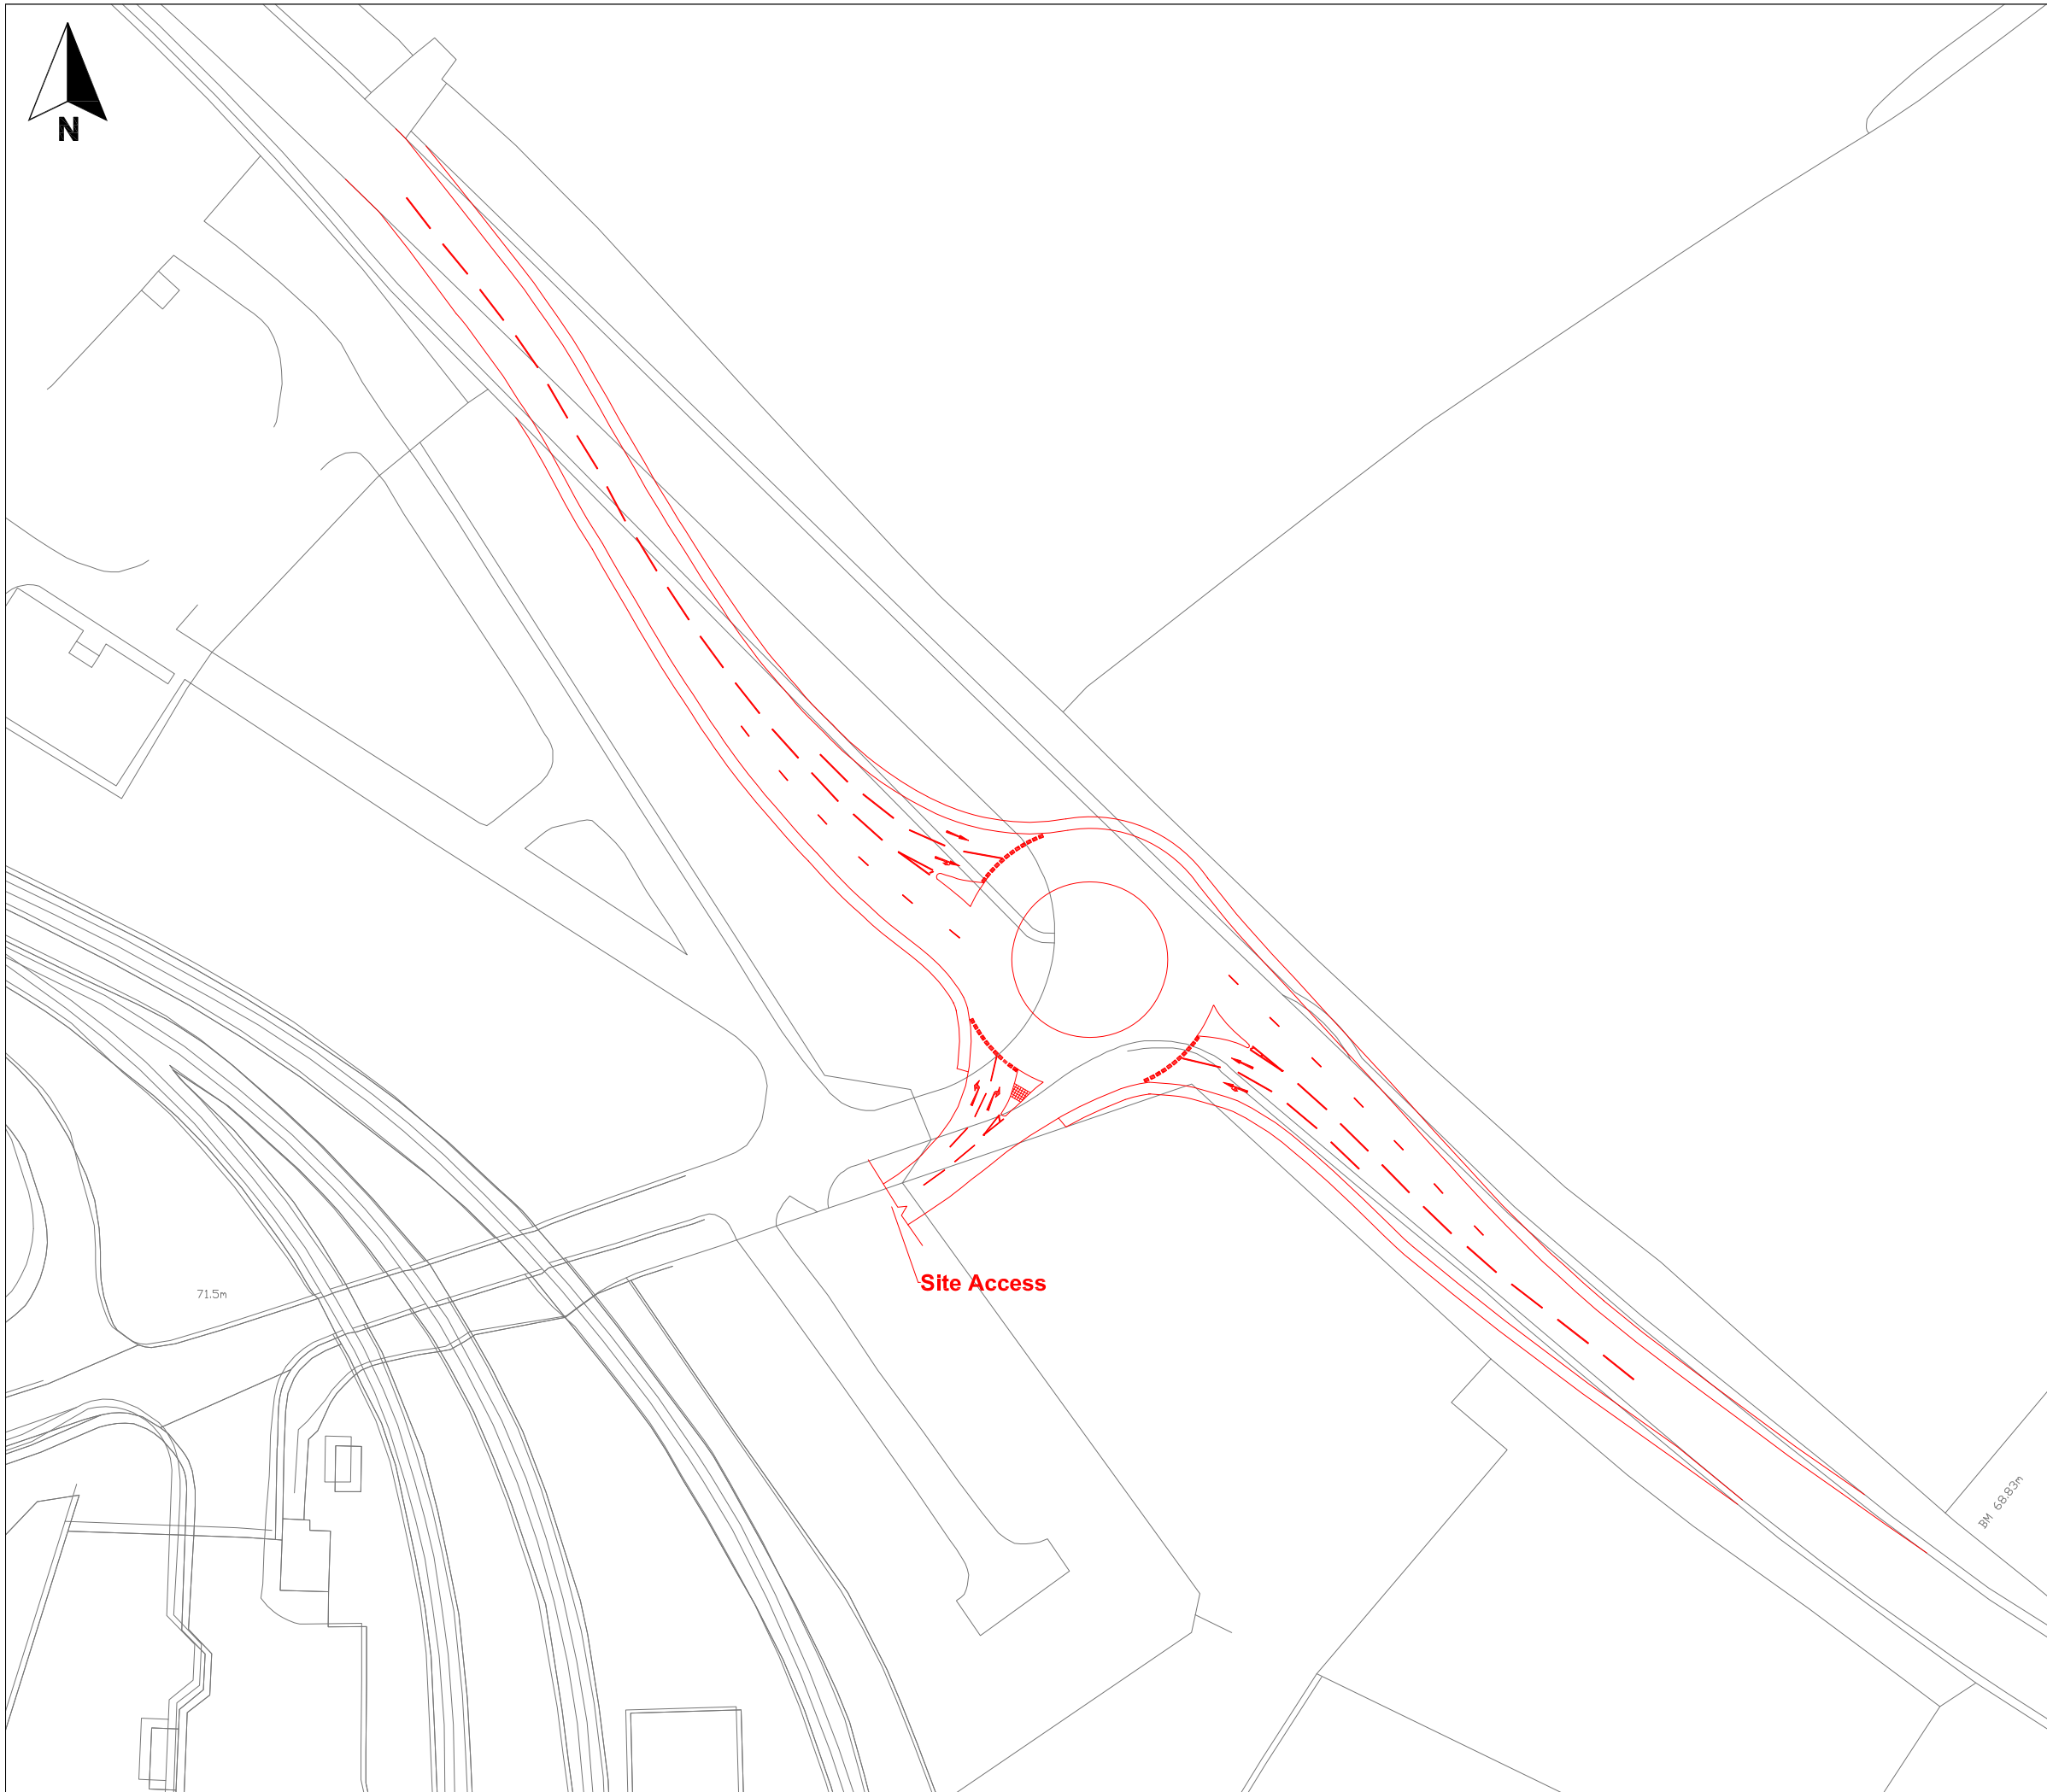

Key

 Proposed Scheme

0 m  50 m
Scale 1:1000 @ A3




Redevelopment of MOD Bicester
Plans Document

Figure 14
A41/Pioneer Road - Mitigation
Scheme

September 2011
27808-L464.dwg yadap



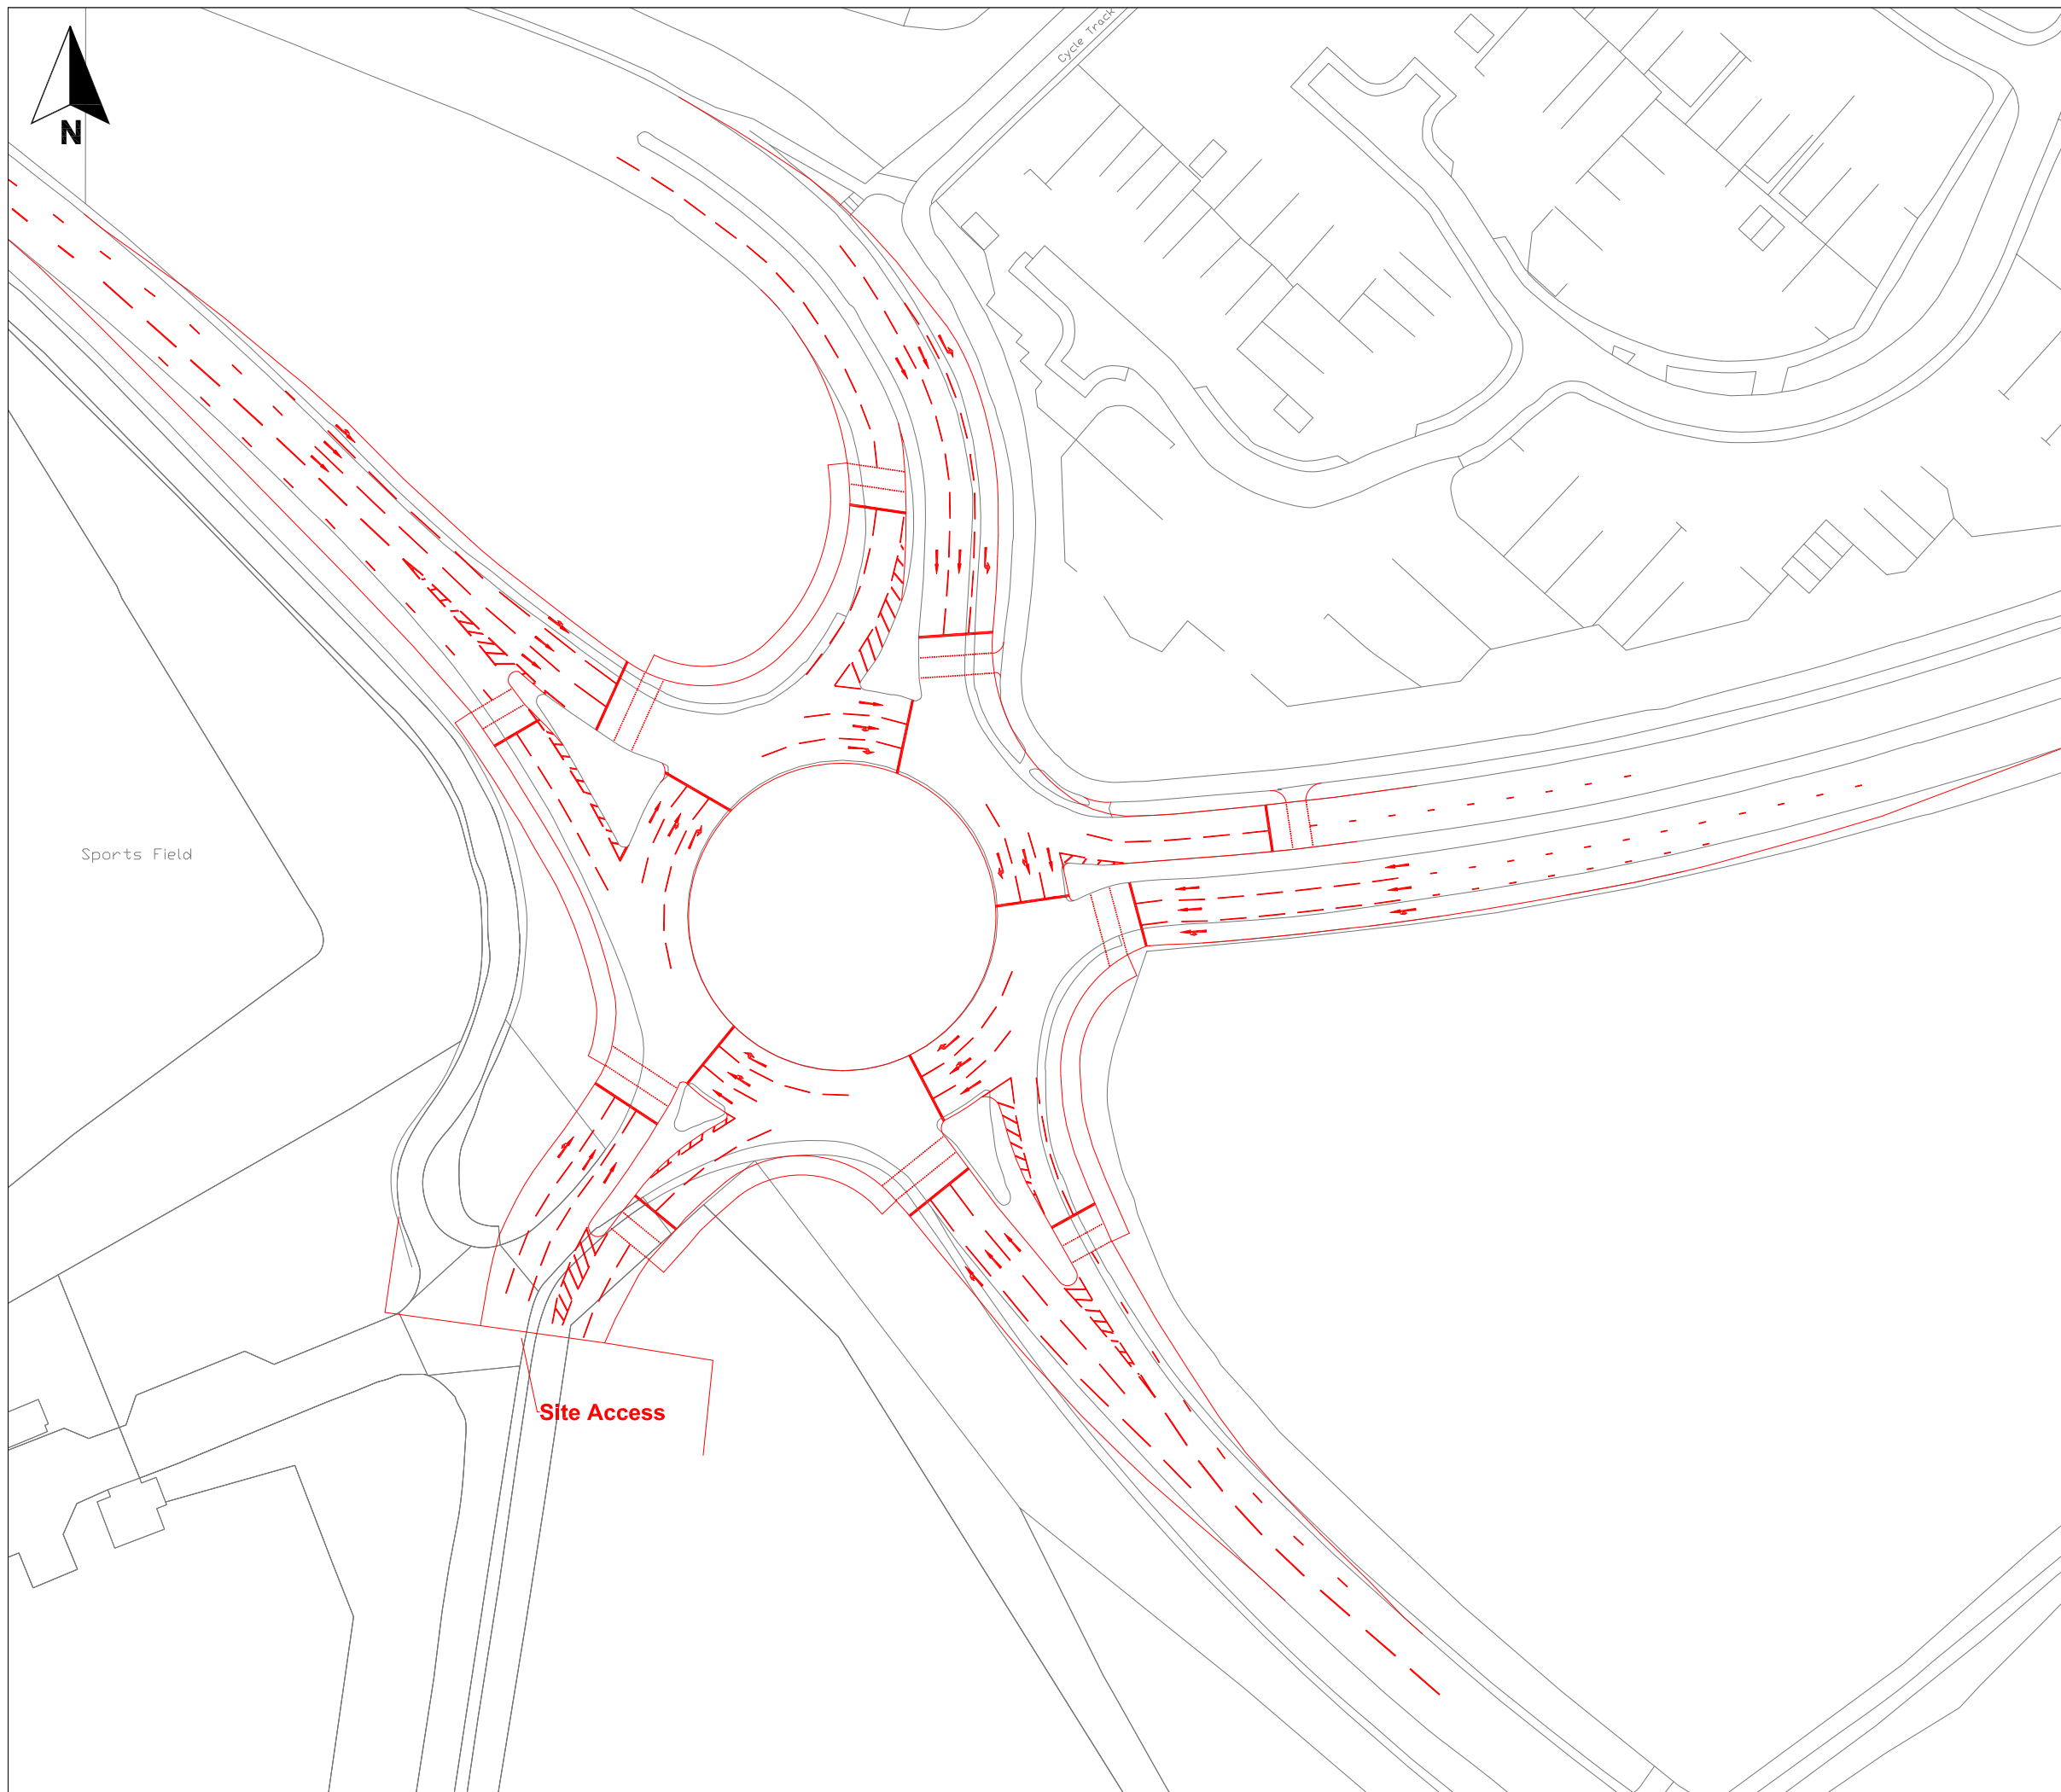

Key
 Proposed Scheme


Scale 1:1000 @ A3

 **Defence
Infrastructure
Organisation**

Redevelopment of MOD Bicester
Plans Document

Figure 15
A41/Gravenhill Road/B4100 -
Mitigation Scheme (signal)

September 2011
27808-L463.dwg yadap

