




1.A. Primary Street | Type 3 Major Access Road | *Tree-Lined Boulevard*

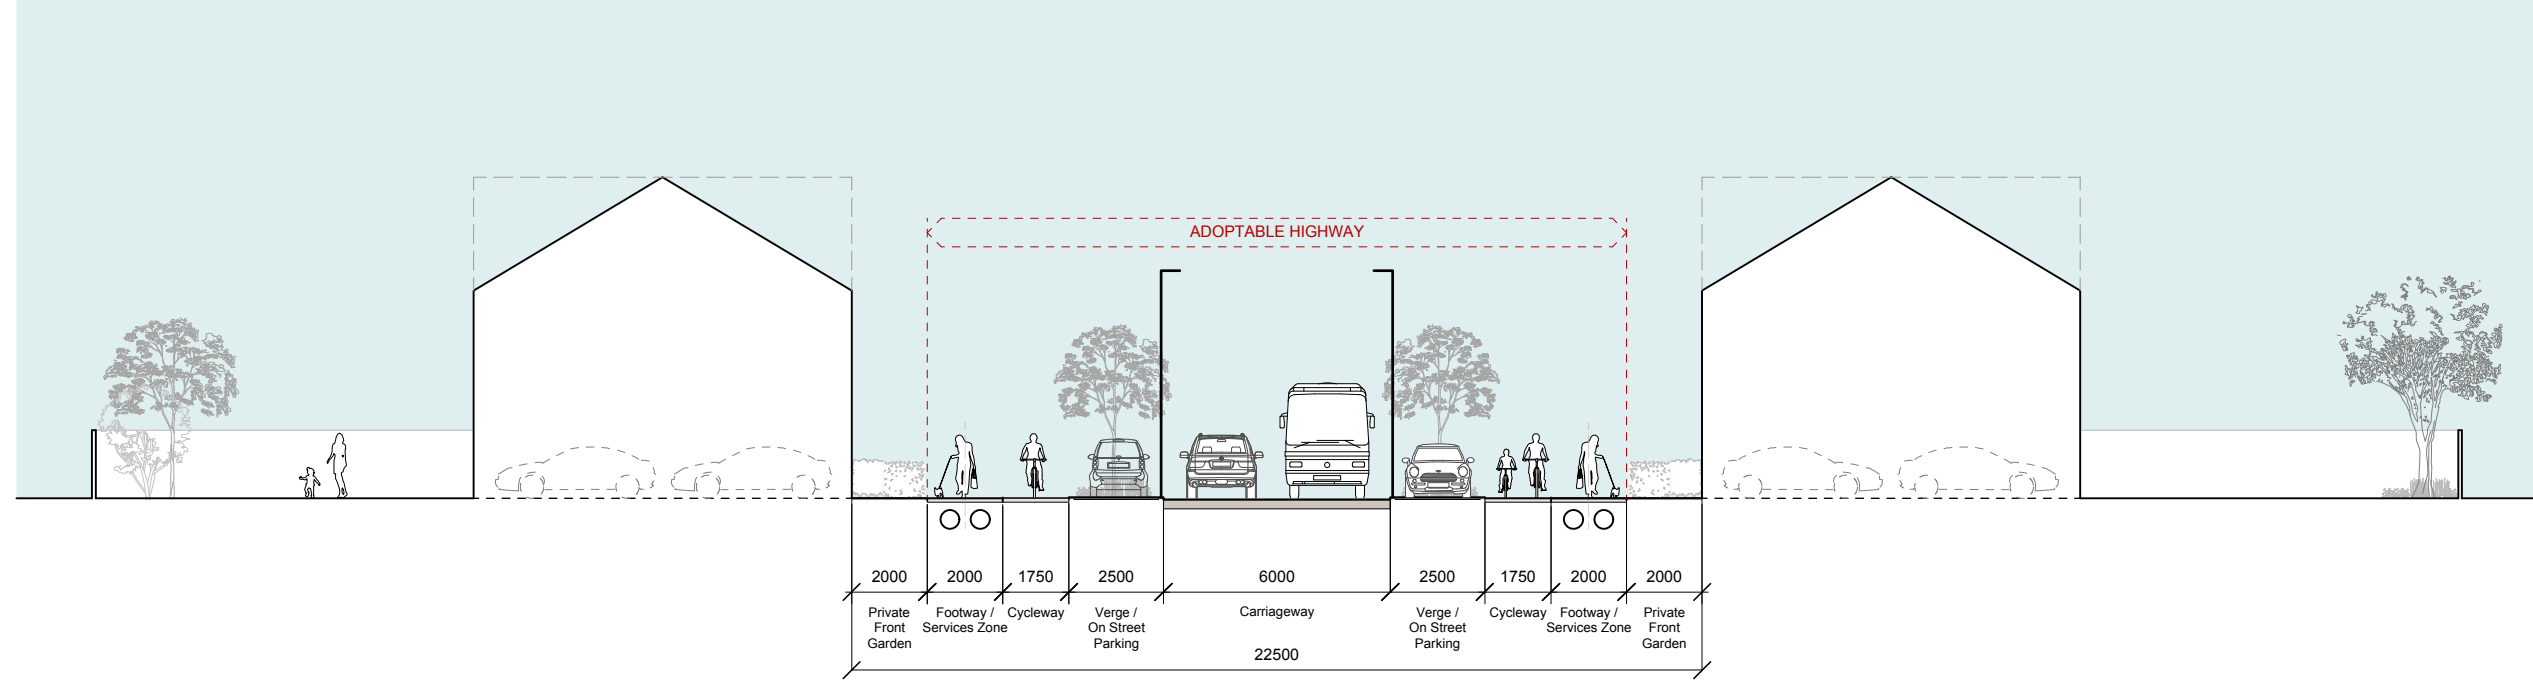


2.A. Secondary Street | Type 4 Minor Access Road | *Community Street*
Widened carriageway for temporary one-way bus route

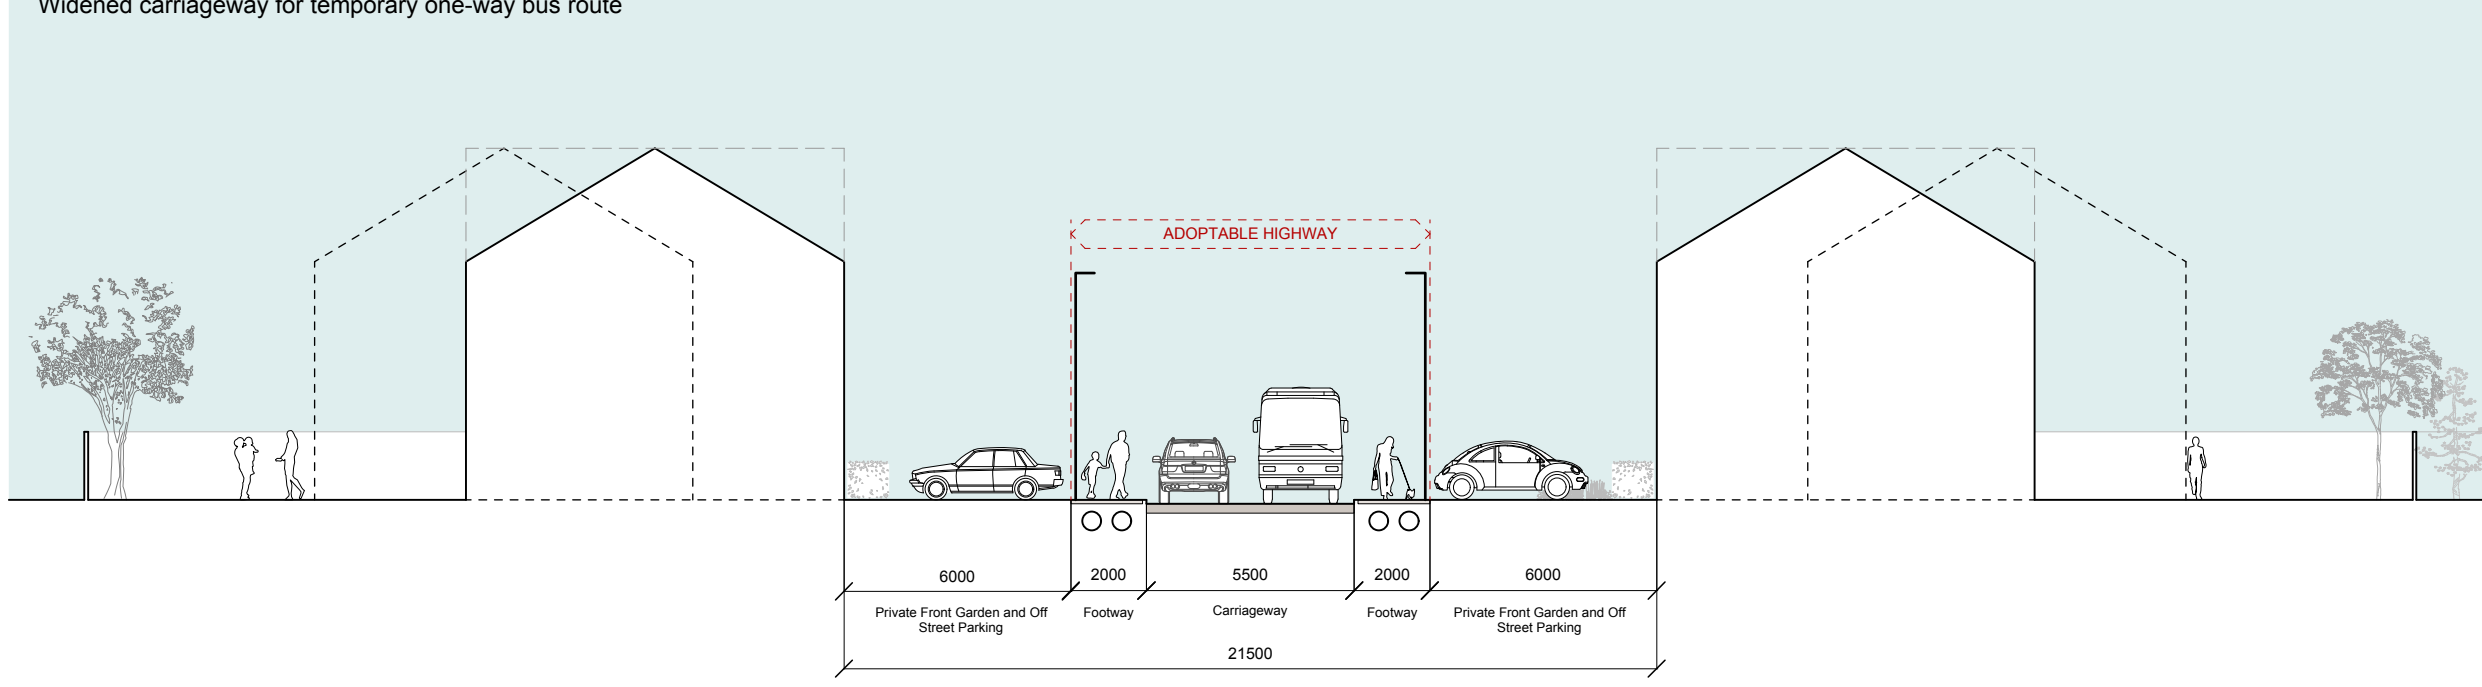


1.B. Primary Street | Type 3 Major Access Road | *Village Centre*

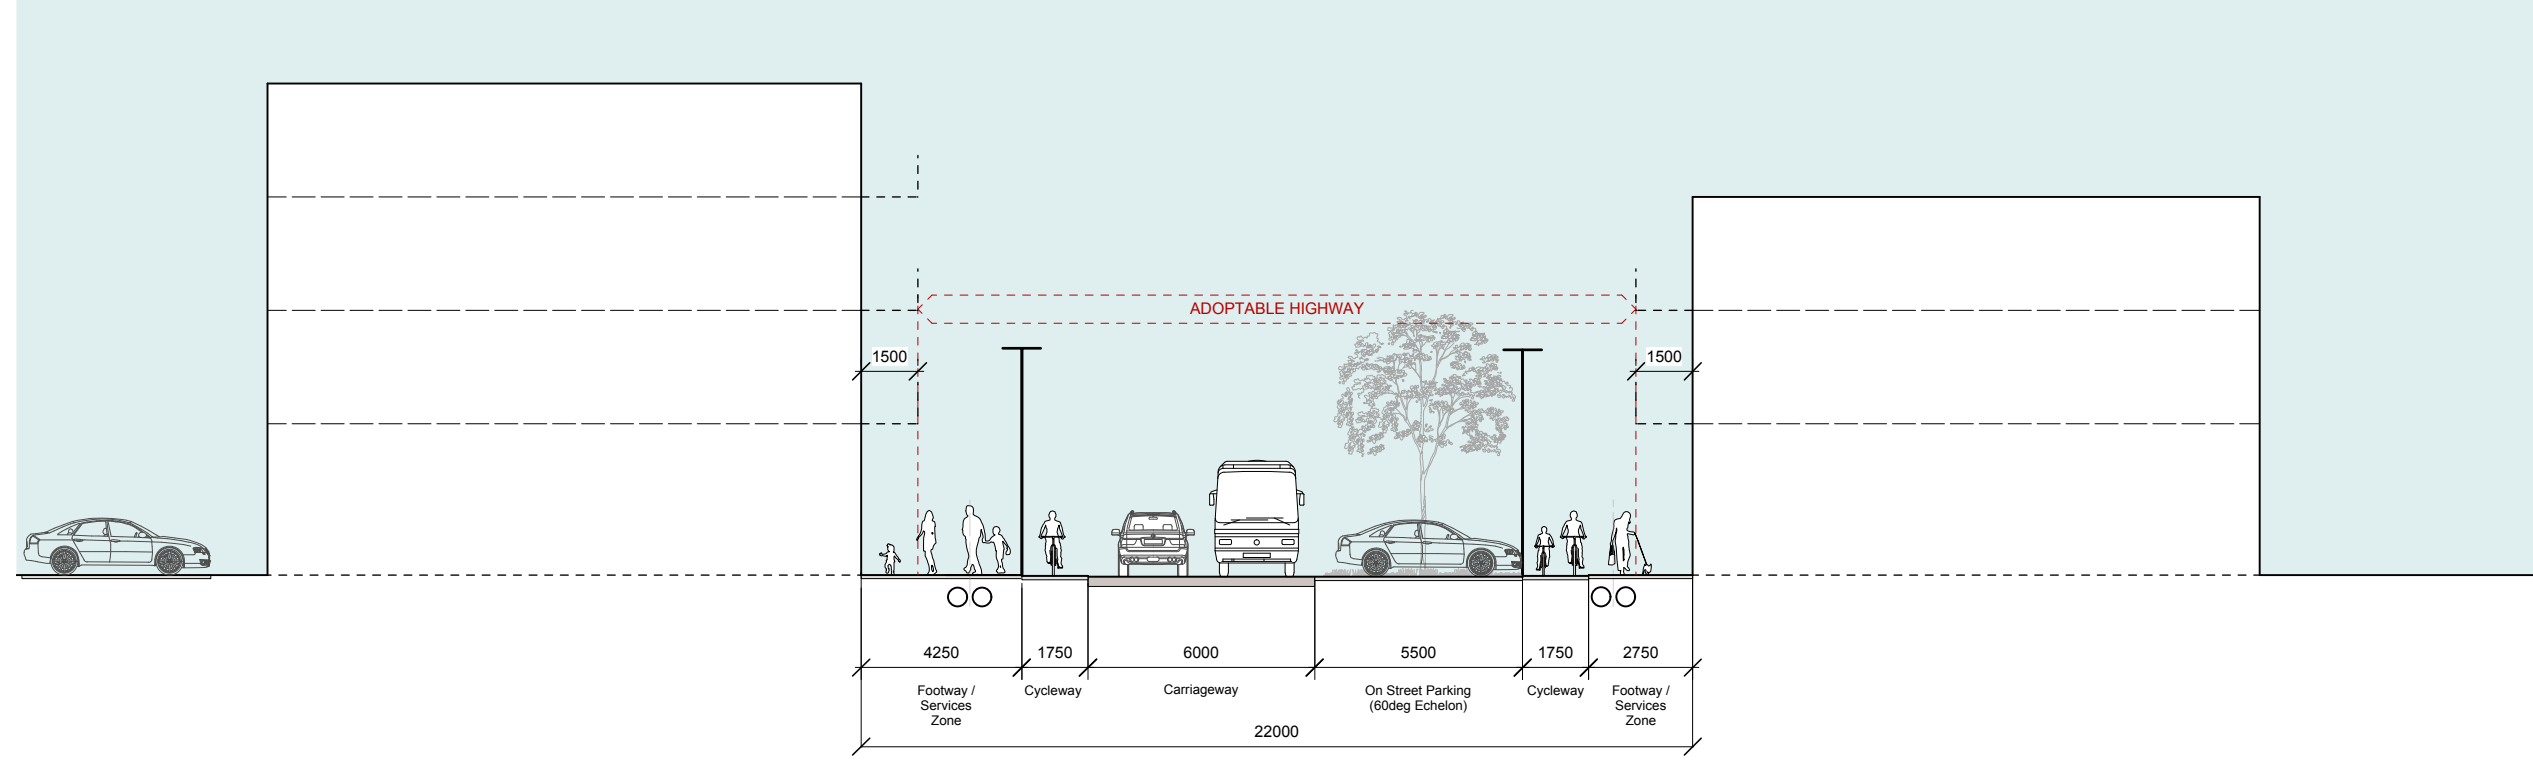


2.B. Secondary Street | Minor Access Road | *Community Street*

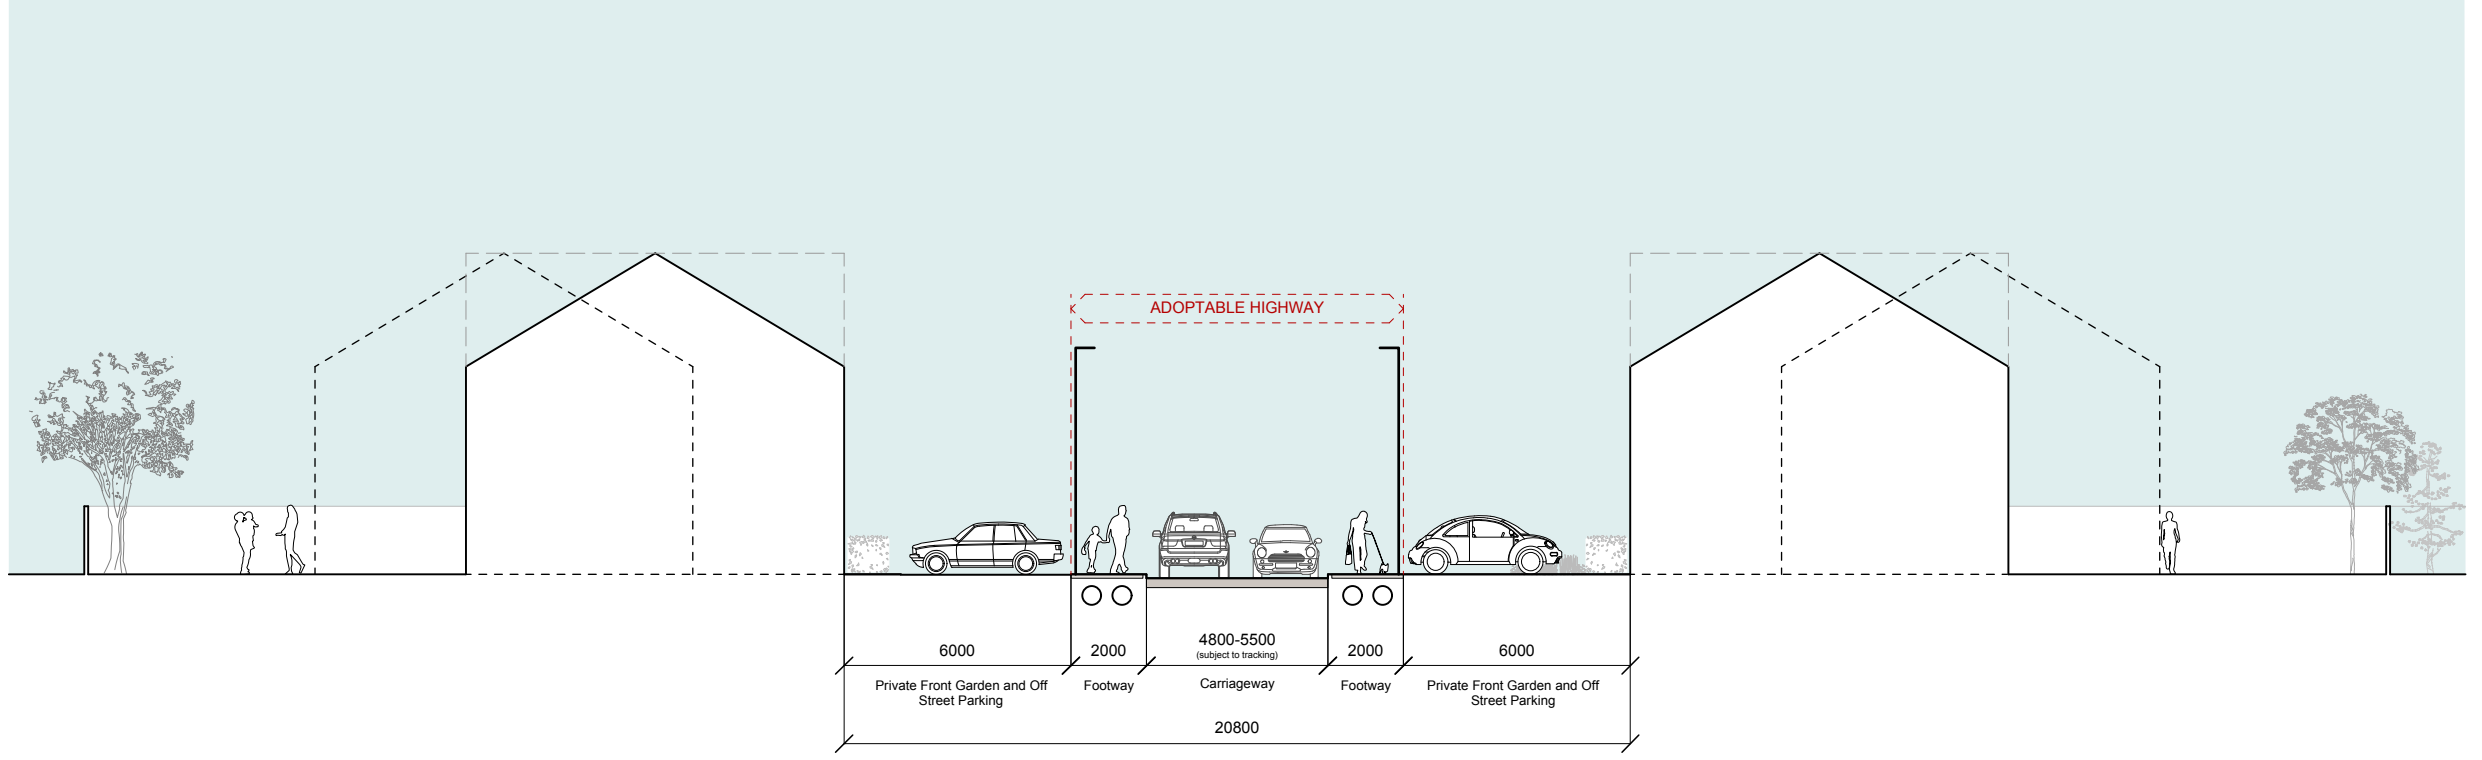


1.C. Primary Street | Type 3 Major Access Road | *Circular Railway*
Existing railway line tracks retained in footway on southern side of street.
Note: Carriageway to be 6.2m wide along 2-way bus route, with 2.4m wide verges either side.

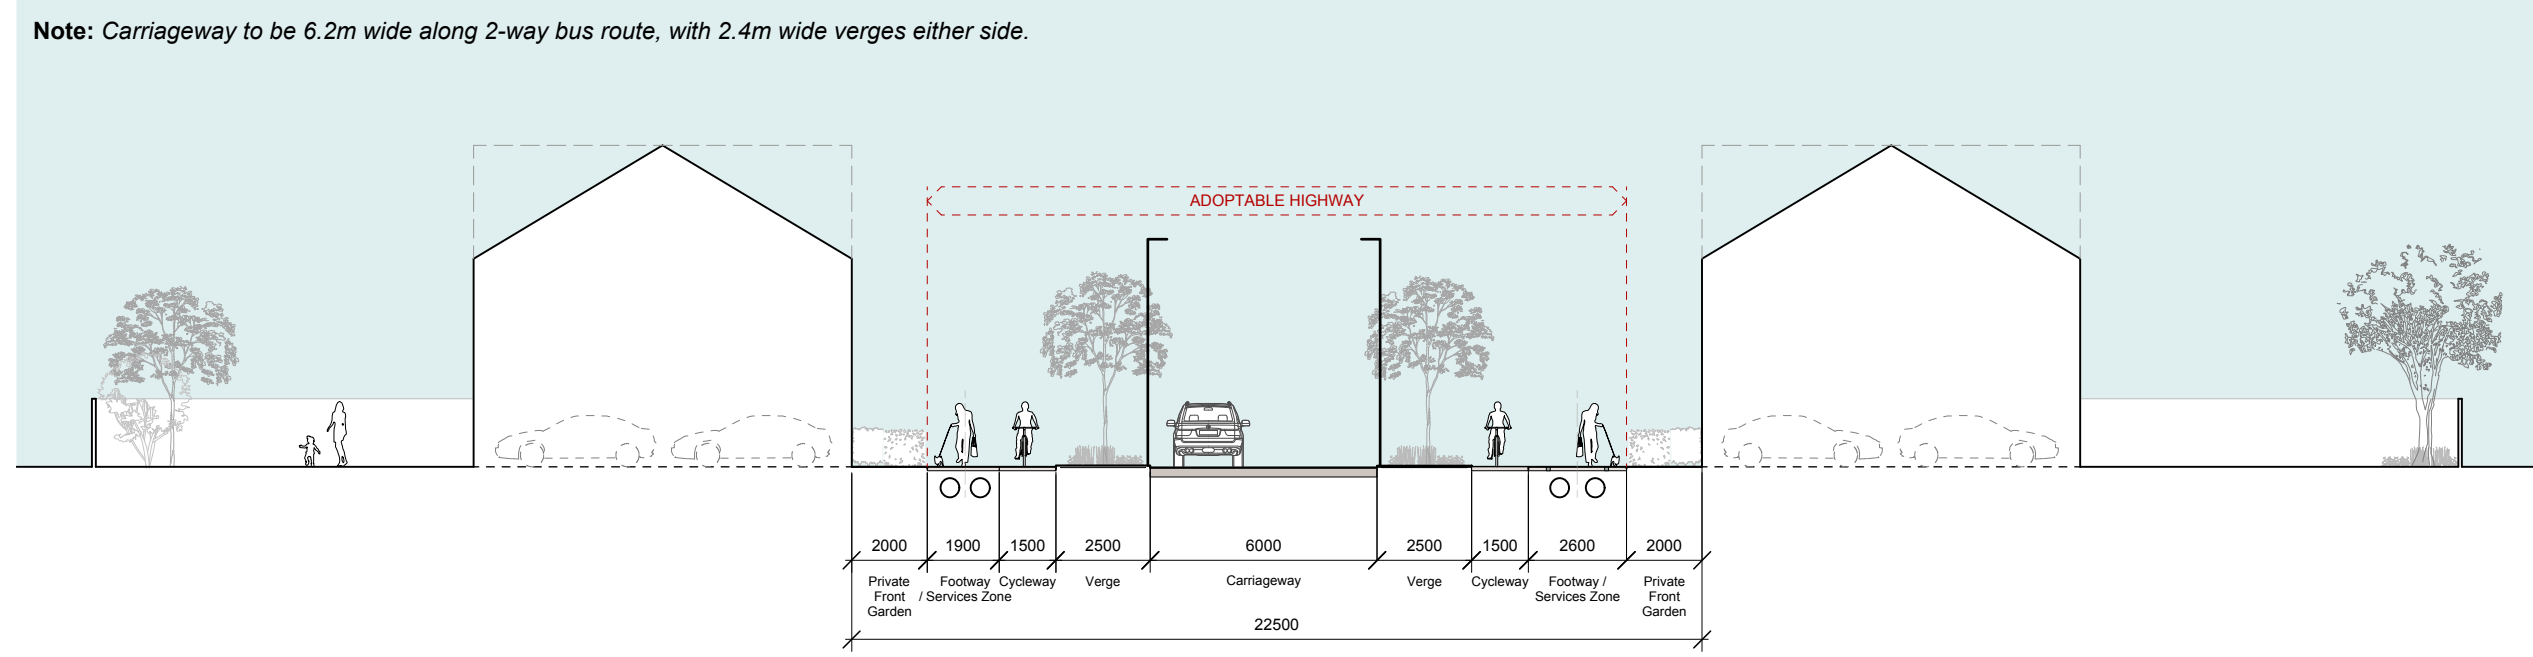


3. Tertiary Street 01 | Access Way | *Rural Lane*

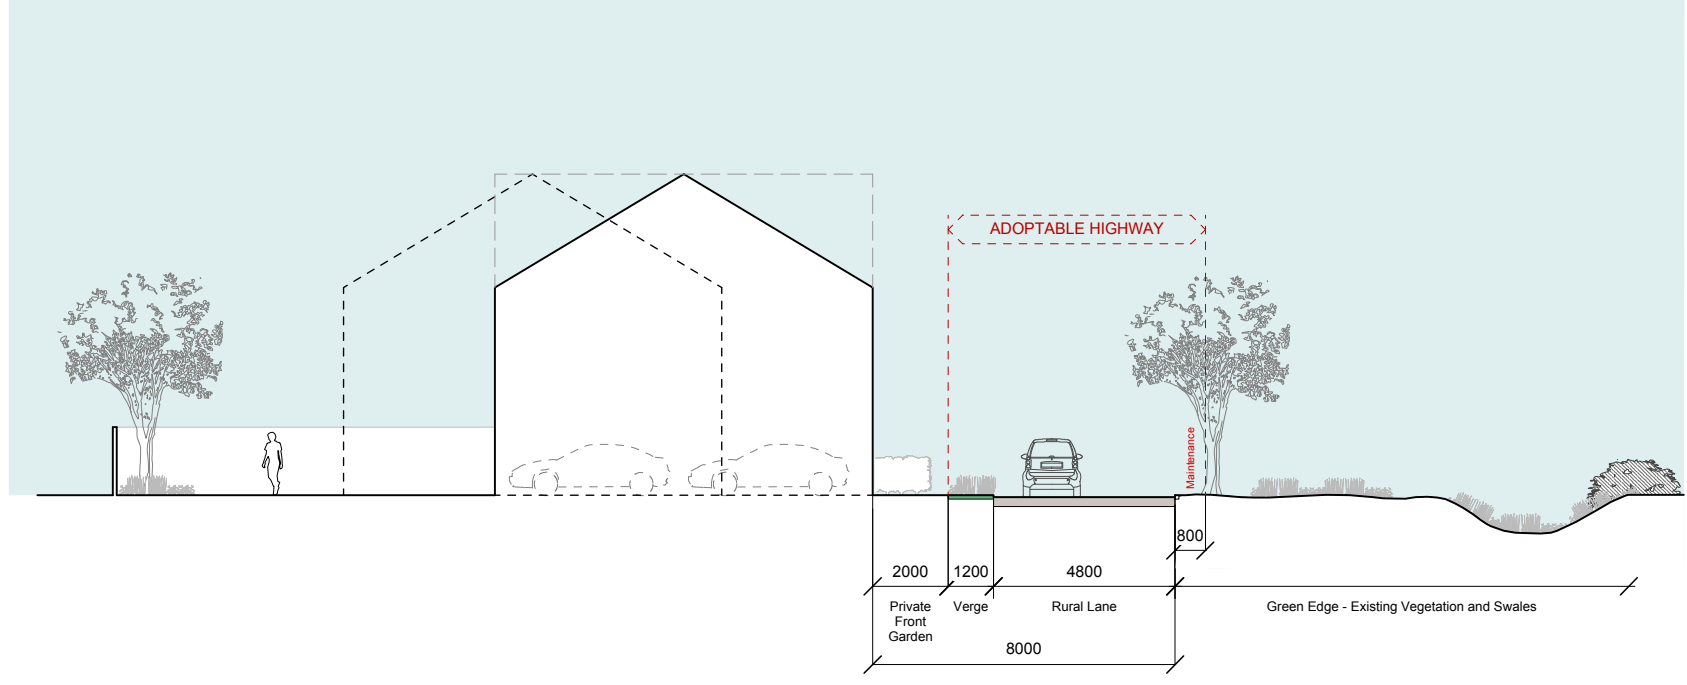


1.D. Primary Street | Type 3 Major Access Road | *Rural Lane*

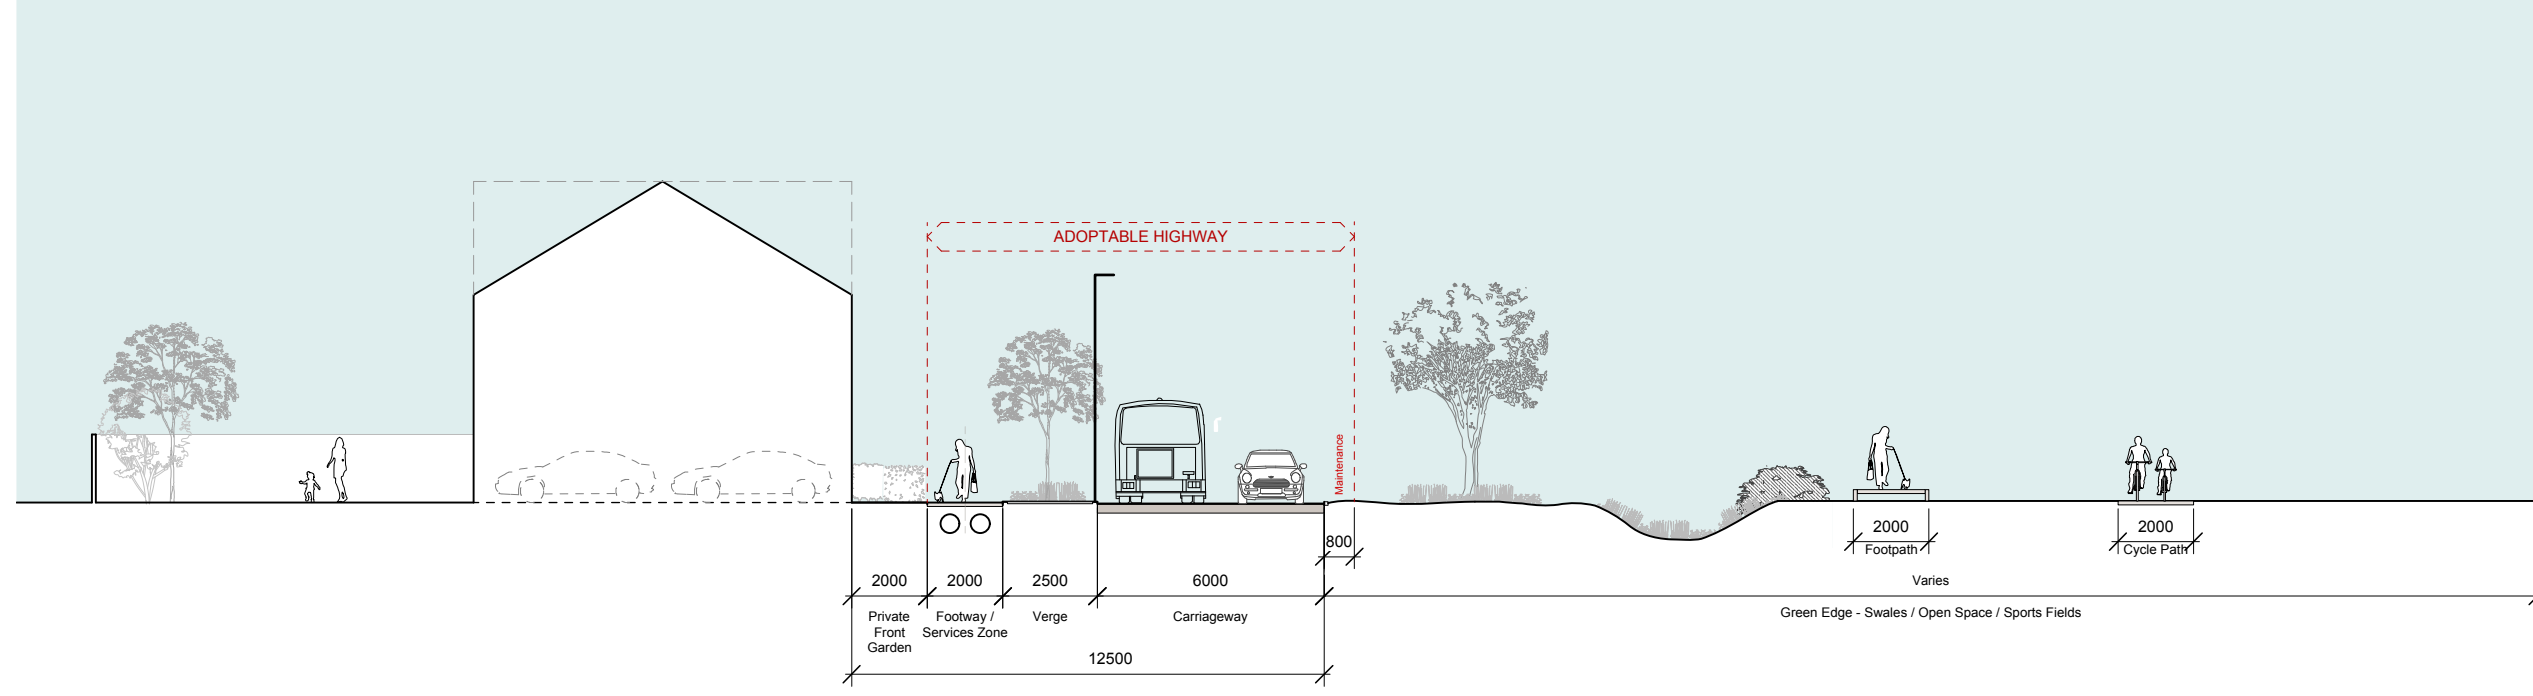

4. Tertiary Street 02 | Mews | *Urban Lane*

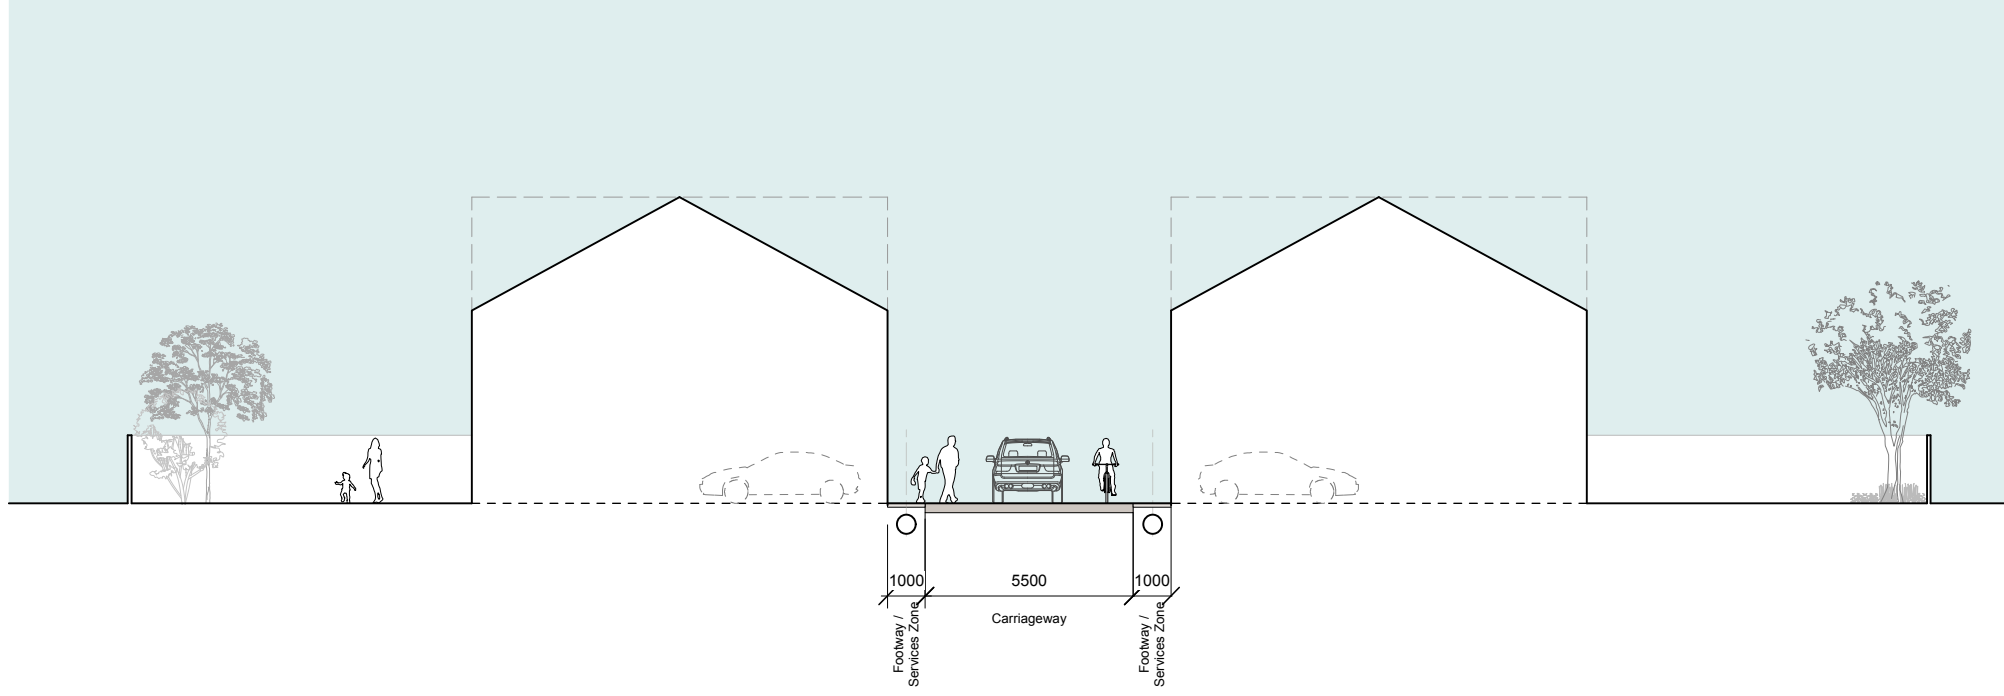

5. Parking Court | Parking Court

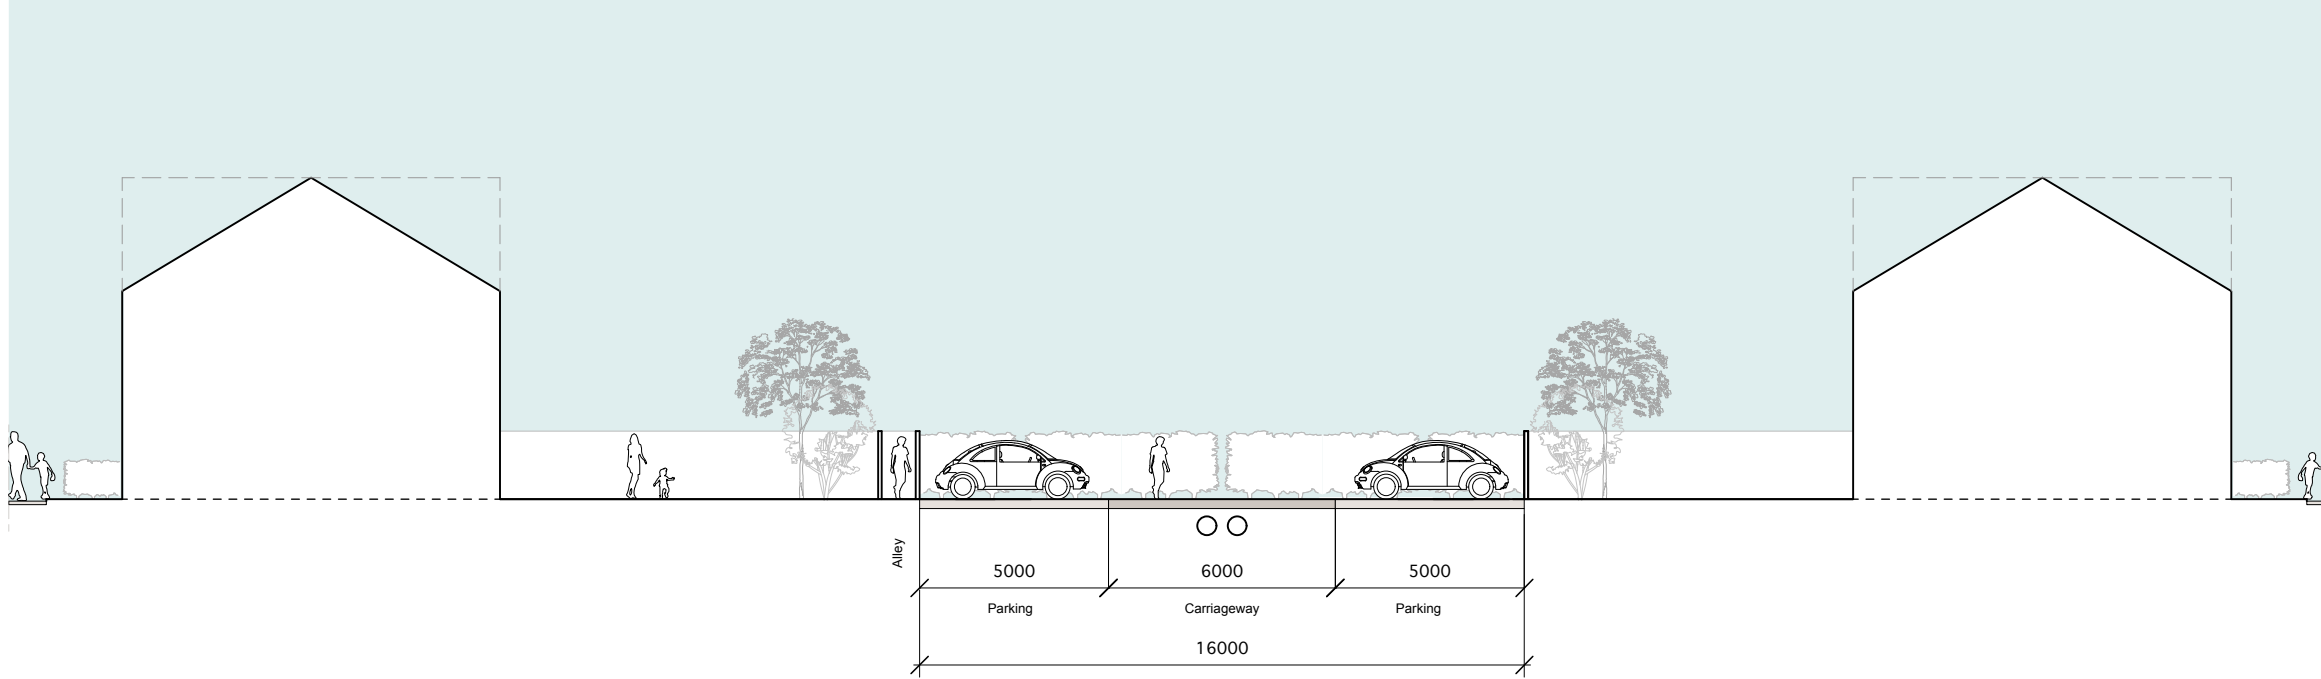

NOTES:
DIMENSIONS NOT TO BE SCALED FROM THIS DRAWING. CONTRACTORS TO NOTIFY ARCHITECTS OF SITE VARIATIONS AFFECTING INFORMATION ON THIS DRAWING. THIS DRAWING IS COPYRIGHT OF GLENN HOWELLS ARCHITECTS.

Key

(A) Graven Hill street type terminology
(B) OCC Residential Roads Design Guide terminology
(C) Graven Hill Design Code character area reference

3. Tertiary Street 01 | Access Way | *Rural Lane*

Date	Rev	By	Details
11.11.13	-	MB	Drawing Issued
14.11.13	A	MB	Inclusion of additional information
21.11.13	B	MB	Changed dimensions of Primary Street
16.01.14	C	MB	Updated drawing style to reduce file size
24.09.14	D	RS	General amendments
23.01.15	E	RS	General amendments
04.06.15	F	RS	General amendments
23.07.15	G	KV	Amendments to street types.
01.09.15	H	RS	Amendments to street typology and adoption status included.
02.09.15	I	RS	Primary Street Section 1D added

LOCATION KEY

PLANNING

GLENN HOWELLS ARCHITECTS
321 Bradford St, Birmingham, B5 6ET
Tel. 0121 666 7640 F. 0121 666 7641
mail@glennhowells.co.uk

Project
Graven Hill
Redevelopment of MoD Bicester

Client
EC Harris LLP

Drawing Title
Typical Road Type Sections

Date	Scale	Checked
11.11.13	1:200@A1 1:400@A3	JS
Project Ref.	Drawing No.	Revision
1982	A-L-510	I