


Figures

Figure 1: Site Location Plan

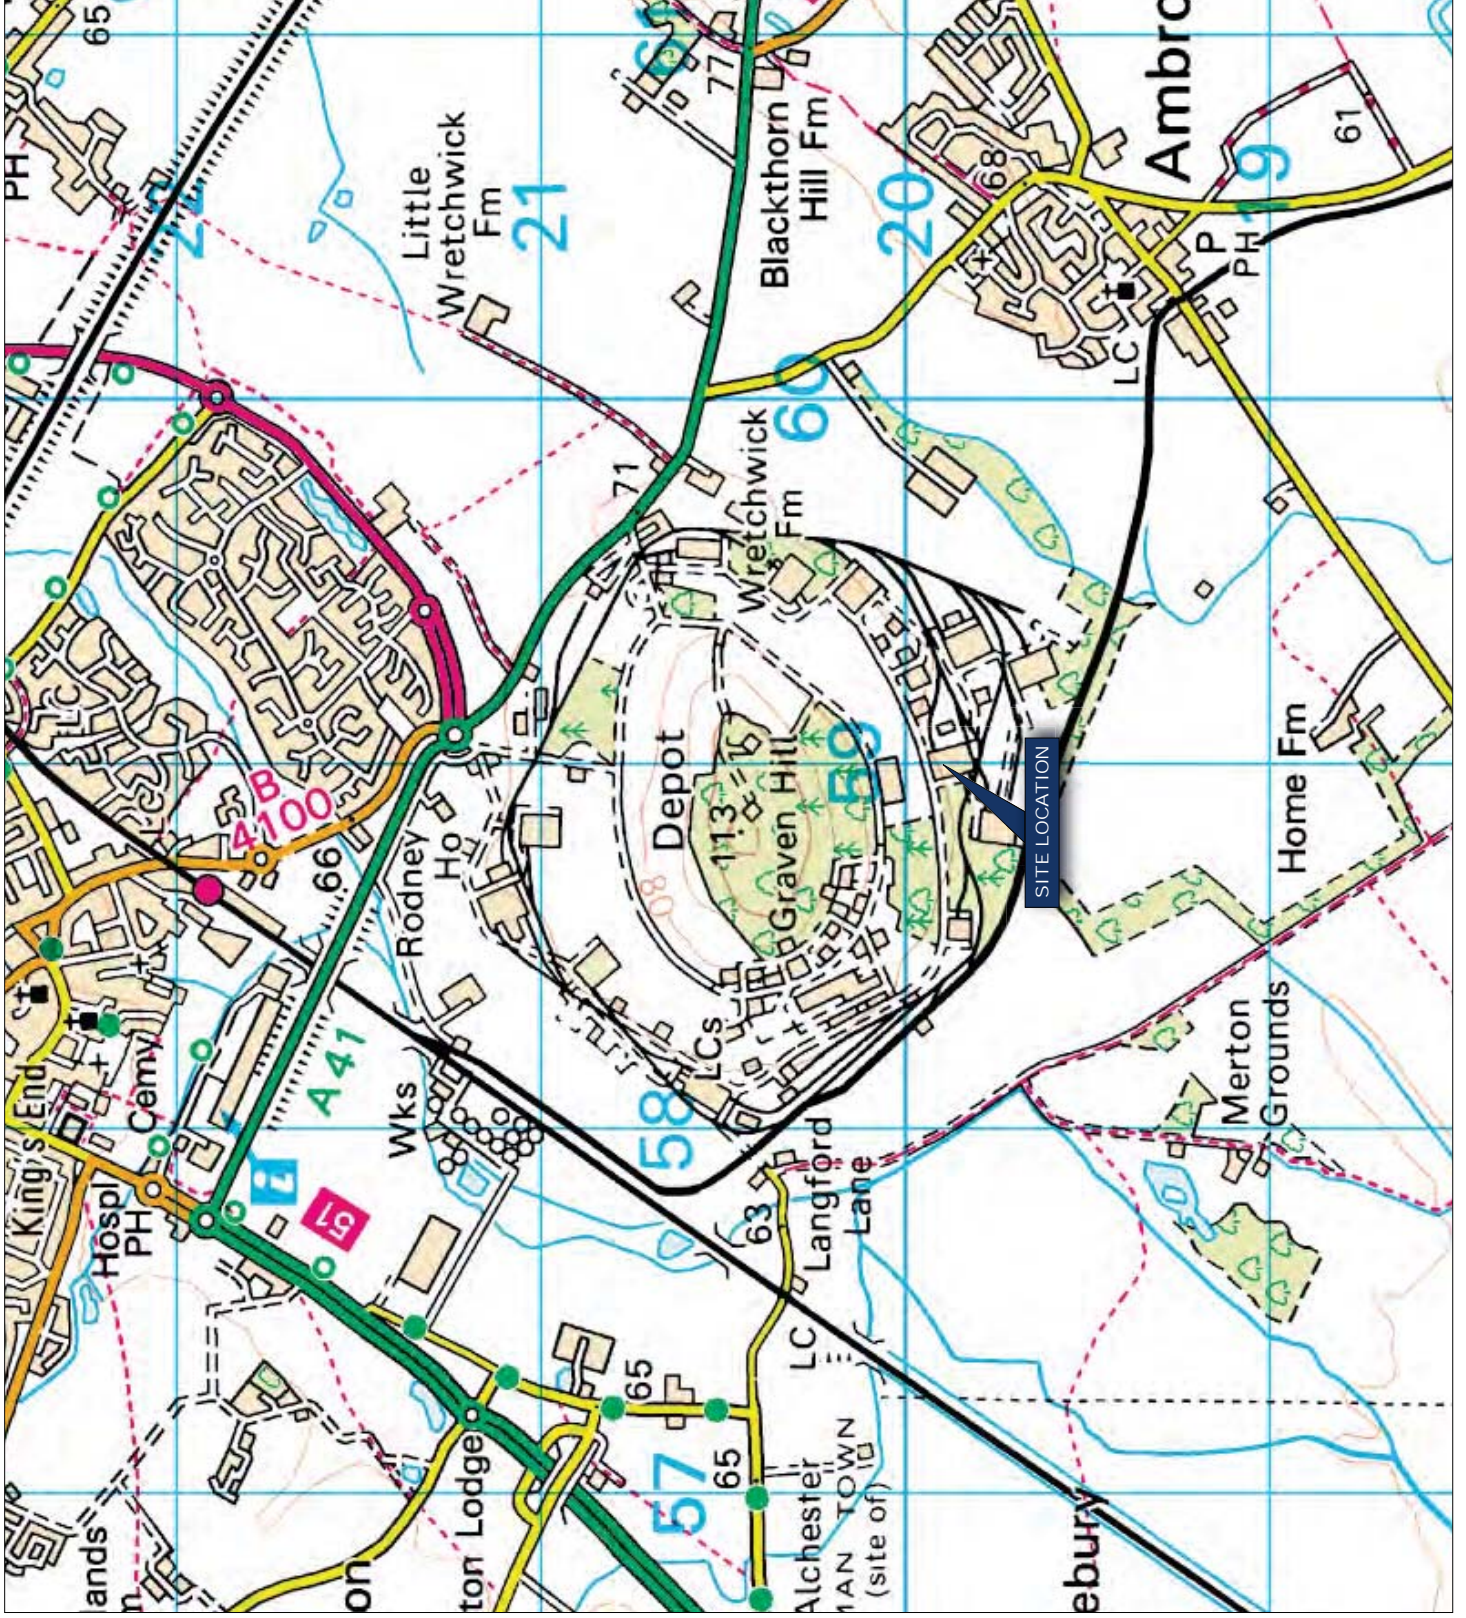

Project Details
EED13983-106; MOD Bloester


Figure Title
Figure 1: Site Location Plan

Figure Ref
EED13983-106_GR_AR_1A

Date
November 2014

File Location
\\int.hcs.wed@projectseet.3983106\graphics\issued\figures

Figure 2: Proposed Archaeological Trenches and Development Site Layout

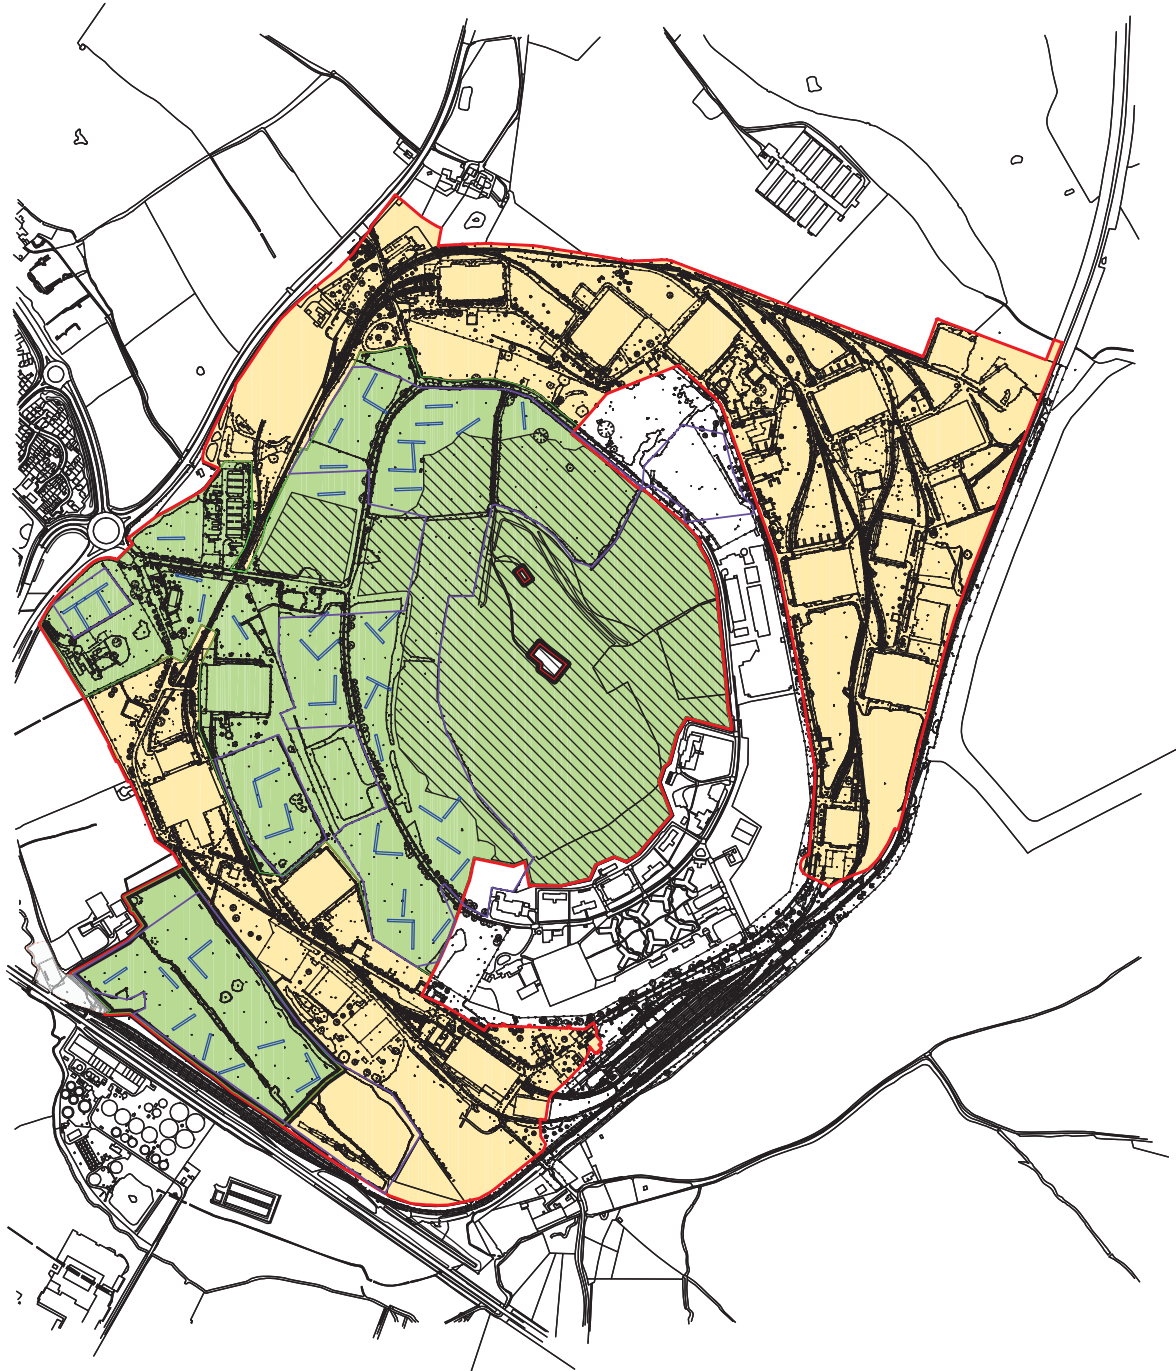

KEY

- Site Boundary
- Total Area: 183.94 Ha
- LTA 1
- Area: 93.64 Ha
- LTA 2
- Area: 90.3 Ha
- Non Invasive Works/ No Development
- LTA 1 Area: 42.9 Ha
- Geophysical Boundary
- Total Area: 48.89 Ha
- LTA 1 Area: 42.27 Ha
- Trial Trenches

Rev	Date	Description	By
A02	06.02.15	Updated with new boundary lines	DD
A01	05.11.14	Preliminary Issue	DC

Amendments

Project
GRAVEN HILL, BICESTER

Title
PROPOSED ARCHAEOLOGICAL TRENCHES
AND DEVELOPMENT SITE LAYOUT

Client
Cherwell District Council



Merchants House Wapping Road Bristol BS1 4RW
0117 937 6000
mal@watermangroup.com
www.watermangroup.com

Drawing Status
PRELIMINARY

Designed by	SP	Checked by	SP	Project No
				EED13983
Drawn by	DD	Date	February 2015	Work Order No
				106
Scales @ A3	work to figured dimensions only			
				1:10000 @A3

Author	Zone	Category	Number	Revision
EED	AA	79	002	A02