


Typical Door Elevations - refer to planning drawings for porch / head detail proposed.

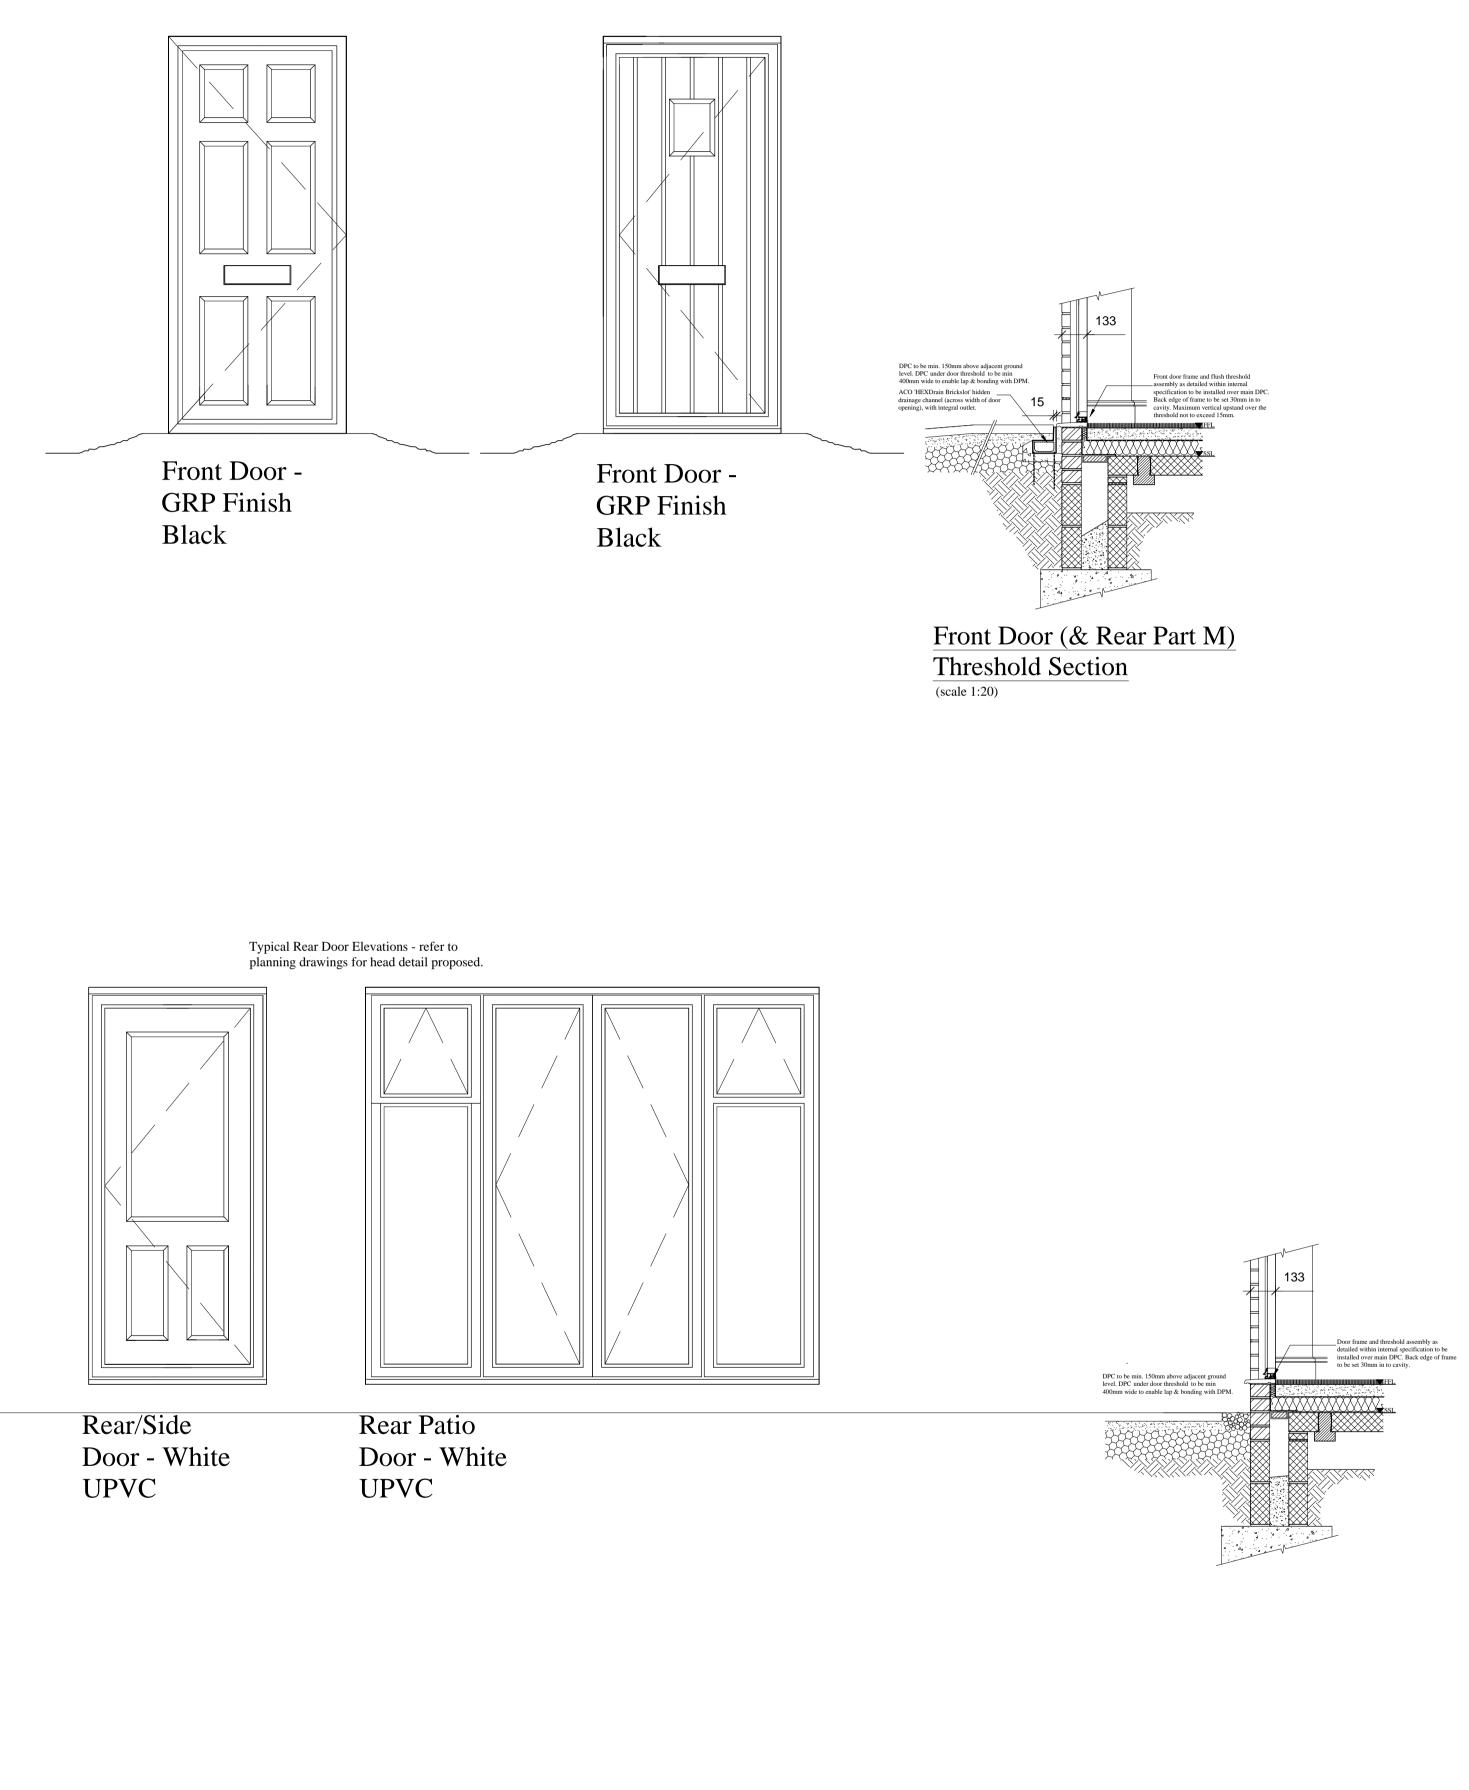

Typical Door Elevation - refer to planning drawings for head detail proposed.

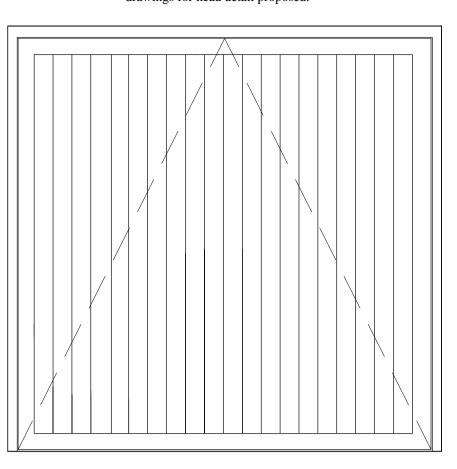

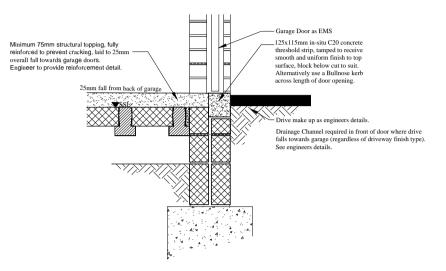

Garage Door **Threshold Section** (scale 1:20)

Garage Door -Finish Metal Painted Black

NOTES

All dimensions to be checked on site prior to the commencement of construction and any discrepancy should be reported to the Site Manager.

This drawing may not be reproduced in any part or form without written consent.

All copyrights reserved.

Metric drawing.

All imperial dimensions (if any) are approximate.

Sub-Contractors MUST ensure that they have the latest issue drawing before they commence work on site.

This drawing is to be read in conjunction with all relevant Specifications, schedules and **Engineers details.**

ALL LEVELS SHOWN ARE FINISHED FLOOR LEVELS. PLEASE REFER TO SUBSTRUCTURE PLANS & ENGINEERING LAYOUTS FOR STRUCTURAL SLAB LEVELS & FOUNDATION LEVELS

	I.	1	
Rev	Date	Revision	Init.



Architect

Job title

Drawing title

Status

Dwg No.

Cotefield Farm Bodicote

Door Details

Planning Issue

^{Scale} 1:20@A1 Date Oct 13 Drawn Rev.

-

060024-EXD3