

Do not scale from this drawing.

SAFETY HEALTH AND ENVIRONMENTAL INFORMATION

IN ADDITION TO THE HAZARD/RISKS NORMALLY ASSOCIATED WITH THE TYPES AND MATERIALS DETAILLED ON THIS DRAWING, NOTE THE FOLLOWING RISKS AND INFORMATION.

RISKS LISTED HERE ARE NOT EXHAUSTIVE. REFER TO DESIGN ASSESSMENT FORM NO.

CONSTRUCTION


NONE. A COMPETENT CONTRACTOR WOULD NOT BE AWARE OF.

DEMOLITION


NONE.

FOR INFORMATION RELATING TO USE, CLEANING AND MAINTENANCE SEE THE HEALTH AND SAFETY FILE

IT IS ASSUMED THAT ALL WORKS WILL BE CARRIED OUT BY A COMPETENT CONTRACTOR WORKING WHERE APPROPRIATE, TO AN APPROVED METHOD STATEMENT.

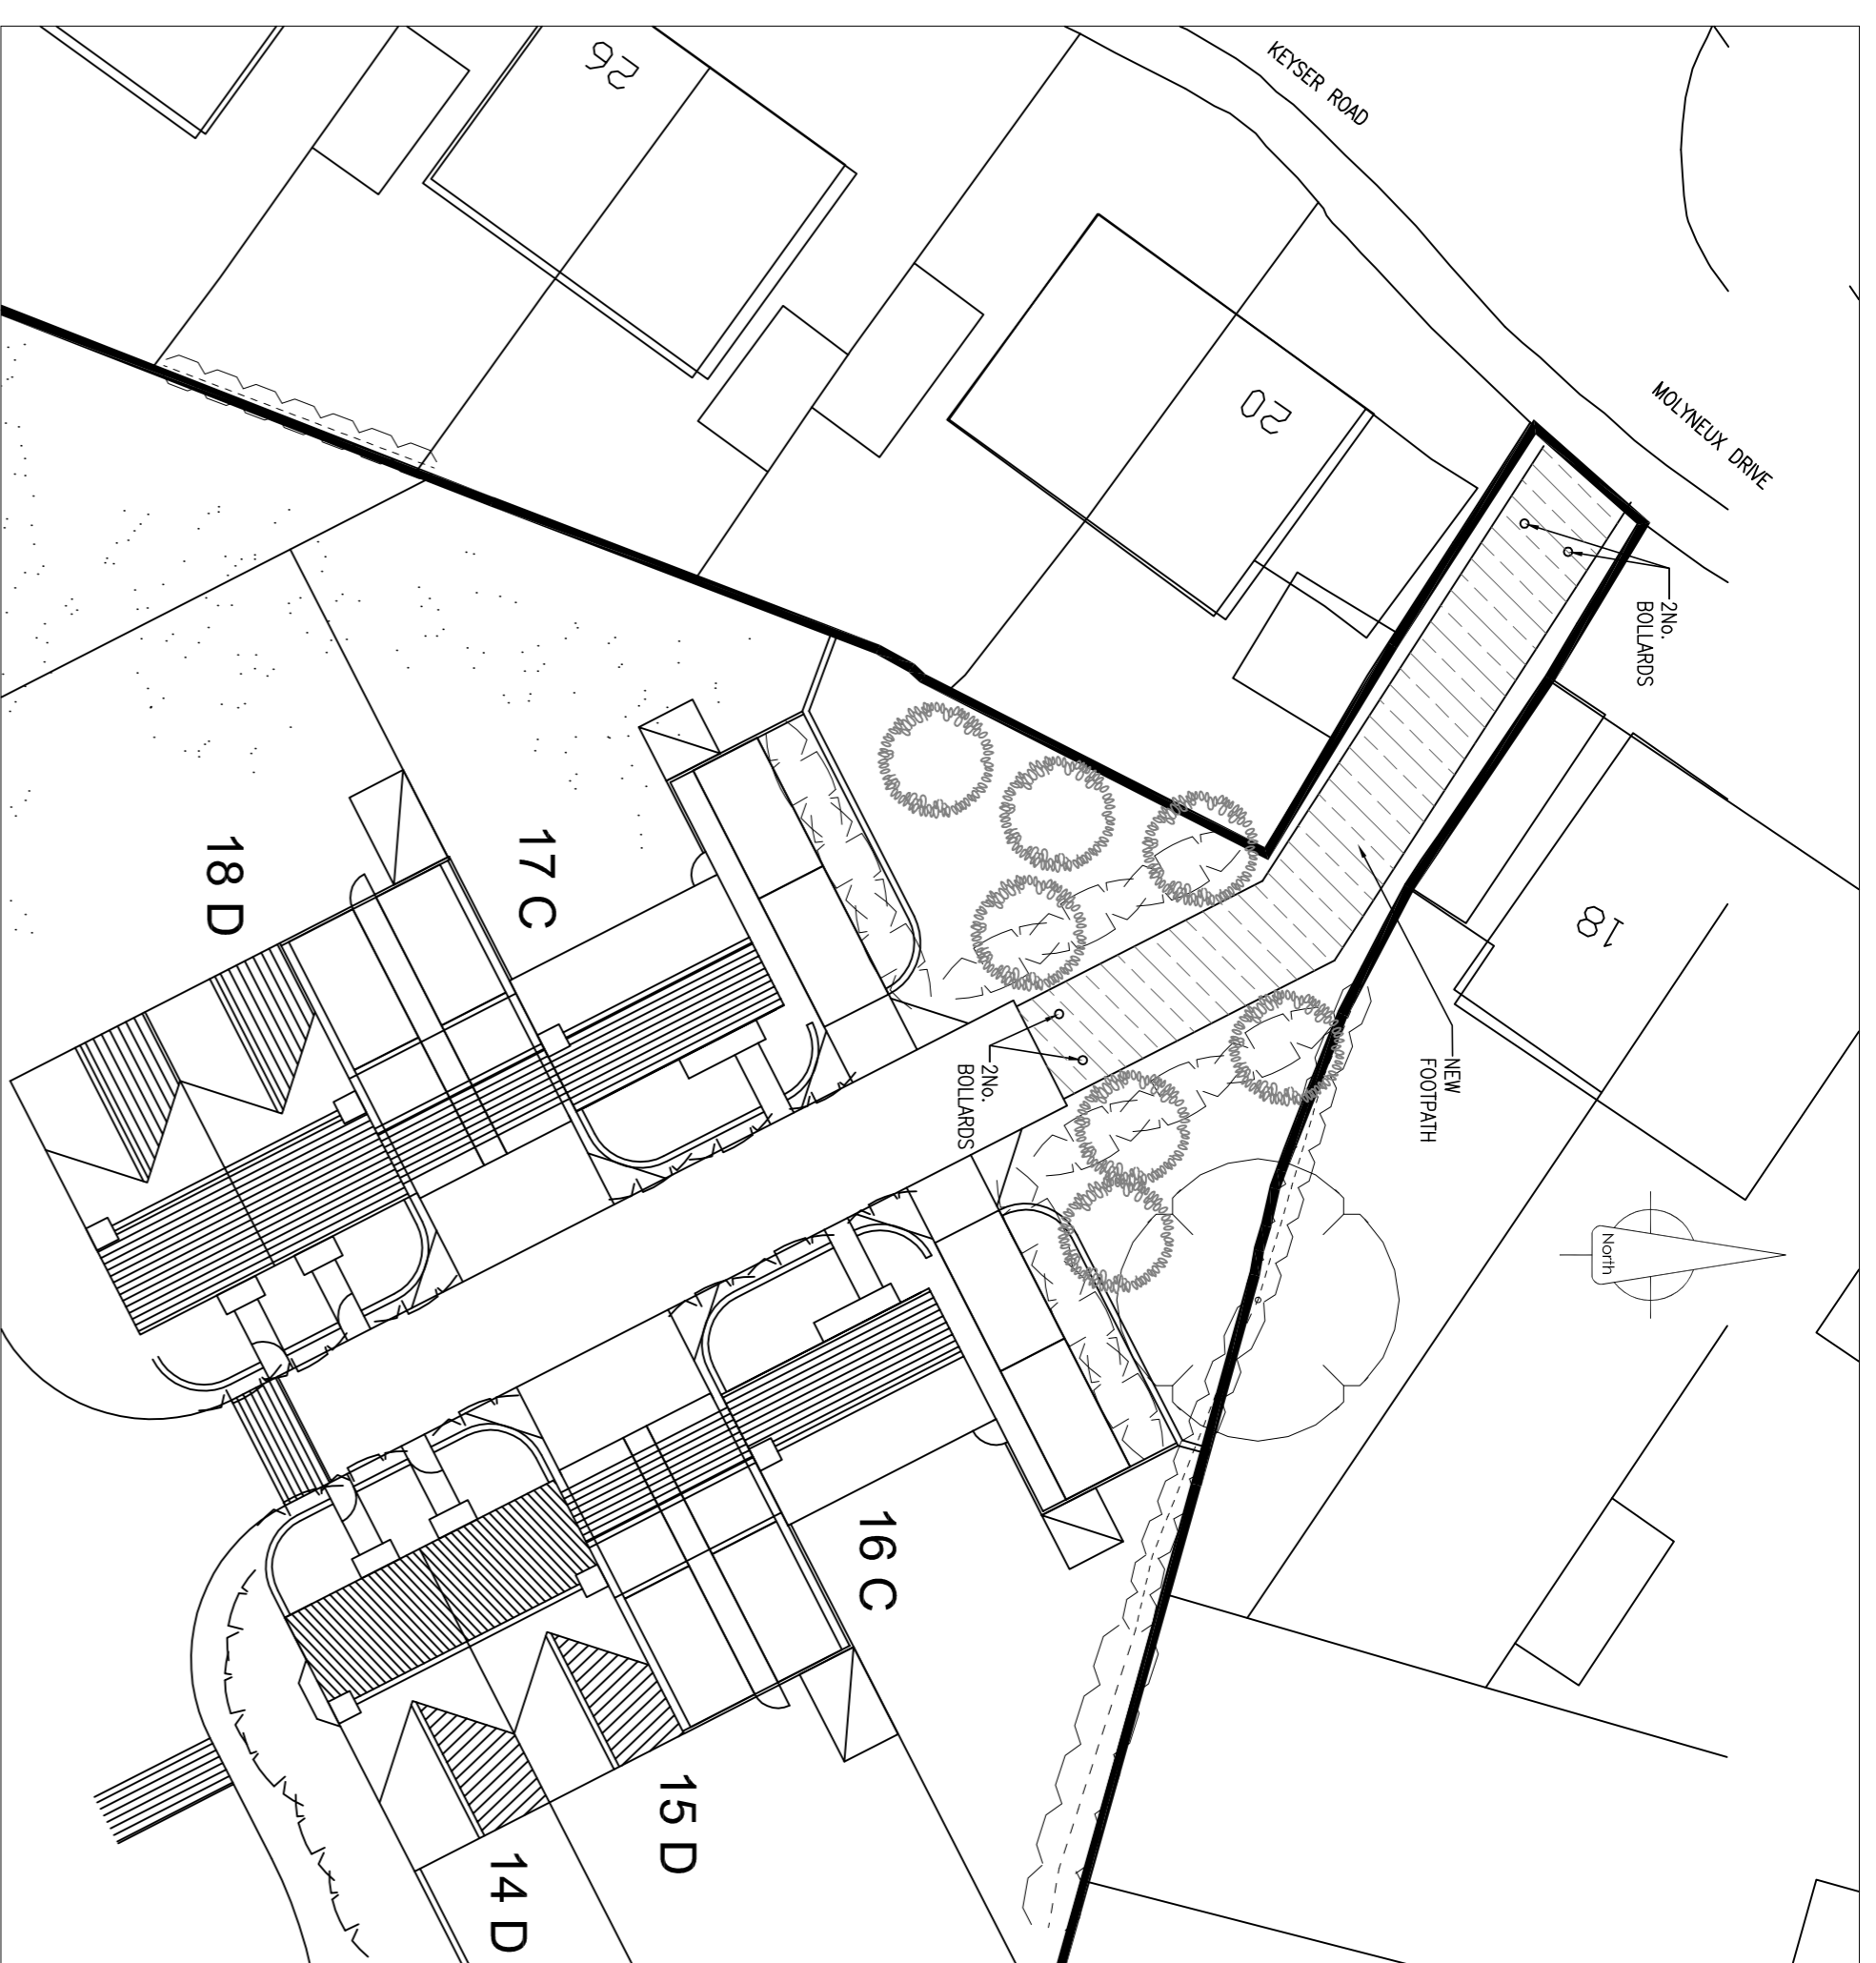

KEY PLAN
SCALE 1:250

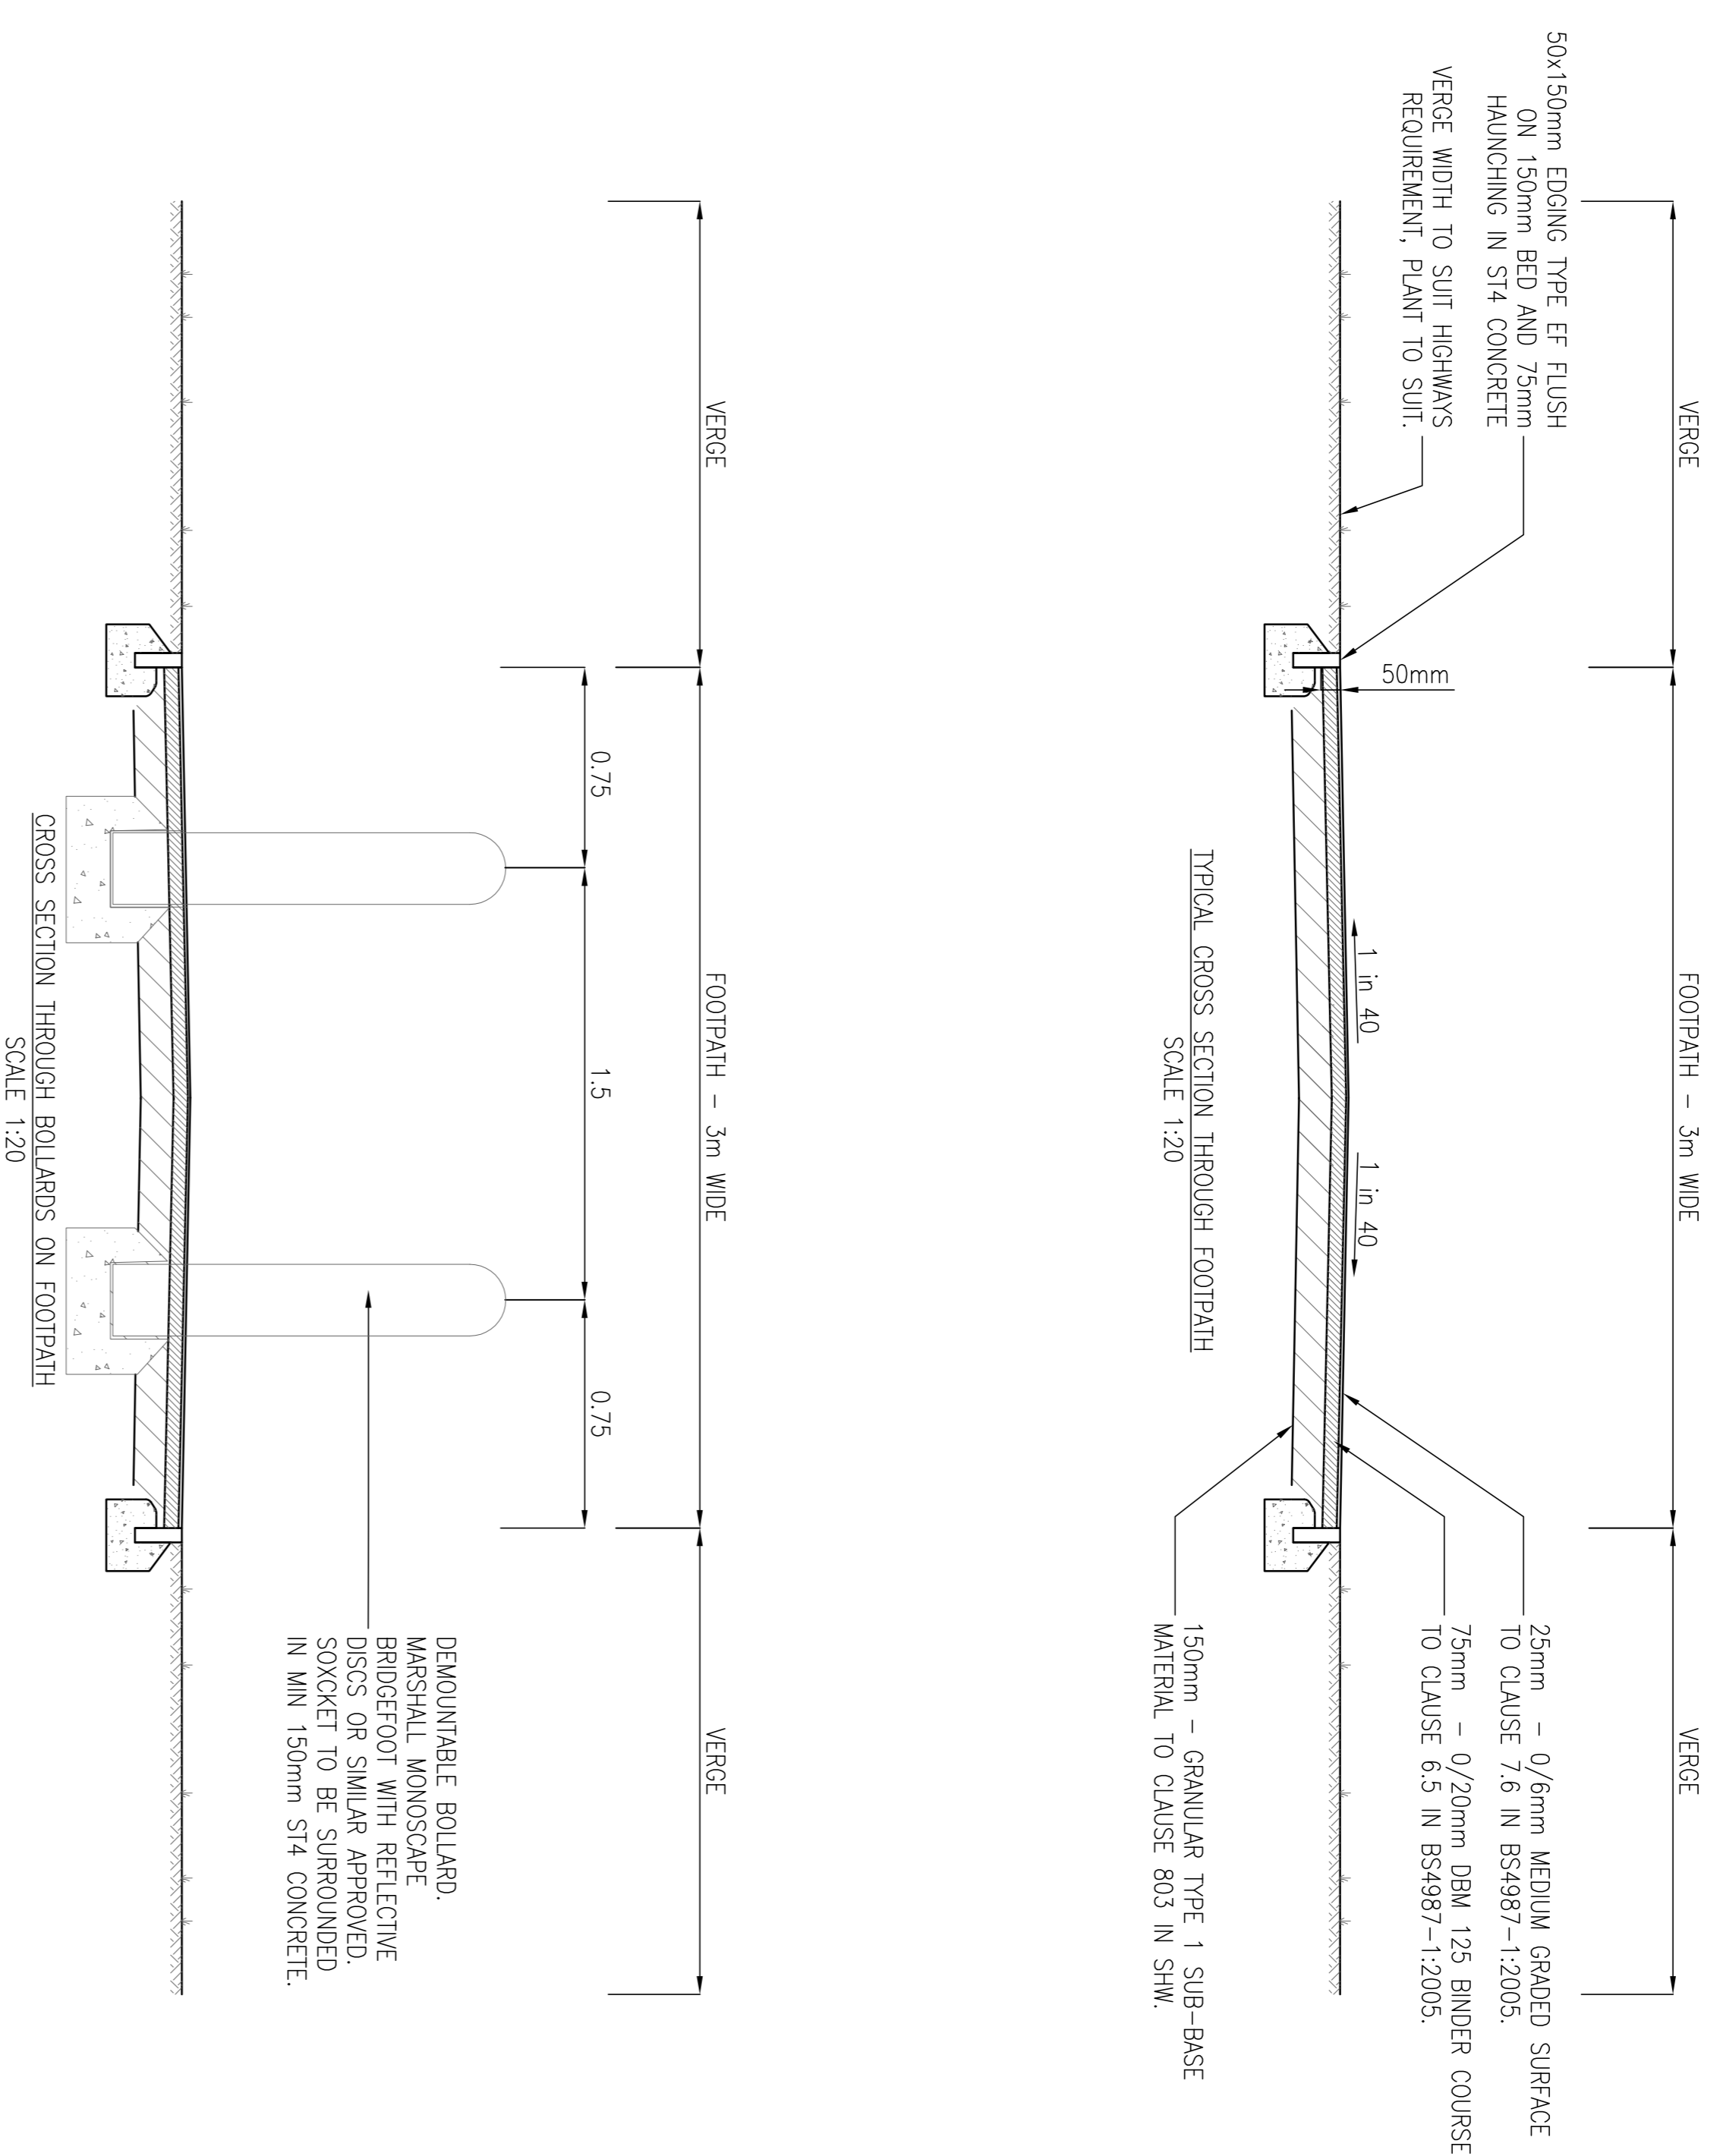

- Notes:
- All kerbs to comply with BS EN 1340:2003.
 - All works to be in accordance with Oxfordshire County Council design guides.
 - CBK assumed to be less than 2%. This is to be confirmed on site prior to commencing and the coping layer thickness adjusted to suit.

Rev	Date	Description	Drawn	Checked	Approved
P1	14/11/13	ISSUED FOR COMMENT	DAJ	MH	

SUBJECT TO TECHNICAL APPROVAL

		<p>Project Title: COTEFIELD FARM BODICOTE</p>
<p>Drawing Title: ADOPTABLE HIGHWAYS CONSTRUCTION DETAILS SHEET 3</p>		
Scale of A1:	1:20	Scale of A1:
Drawn:	DU	Checked:
Date:	14/11/13	Date:
Drawing No.:	99538/7004	Revision: