


Existing Building

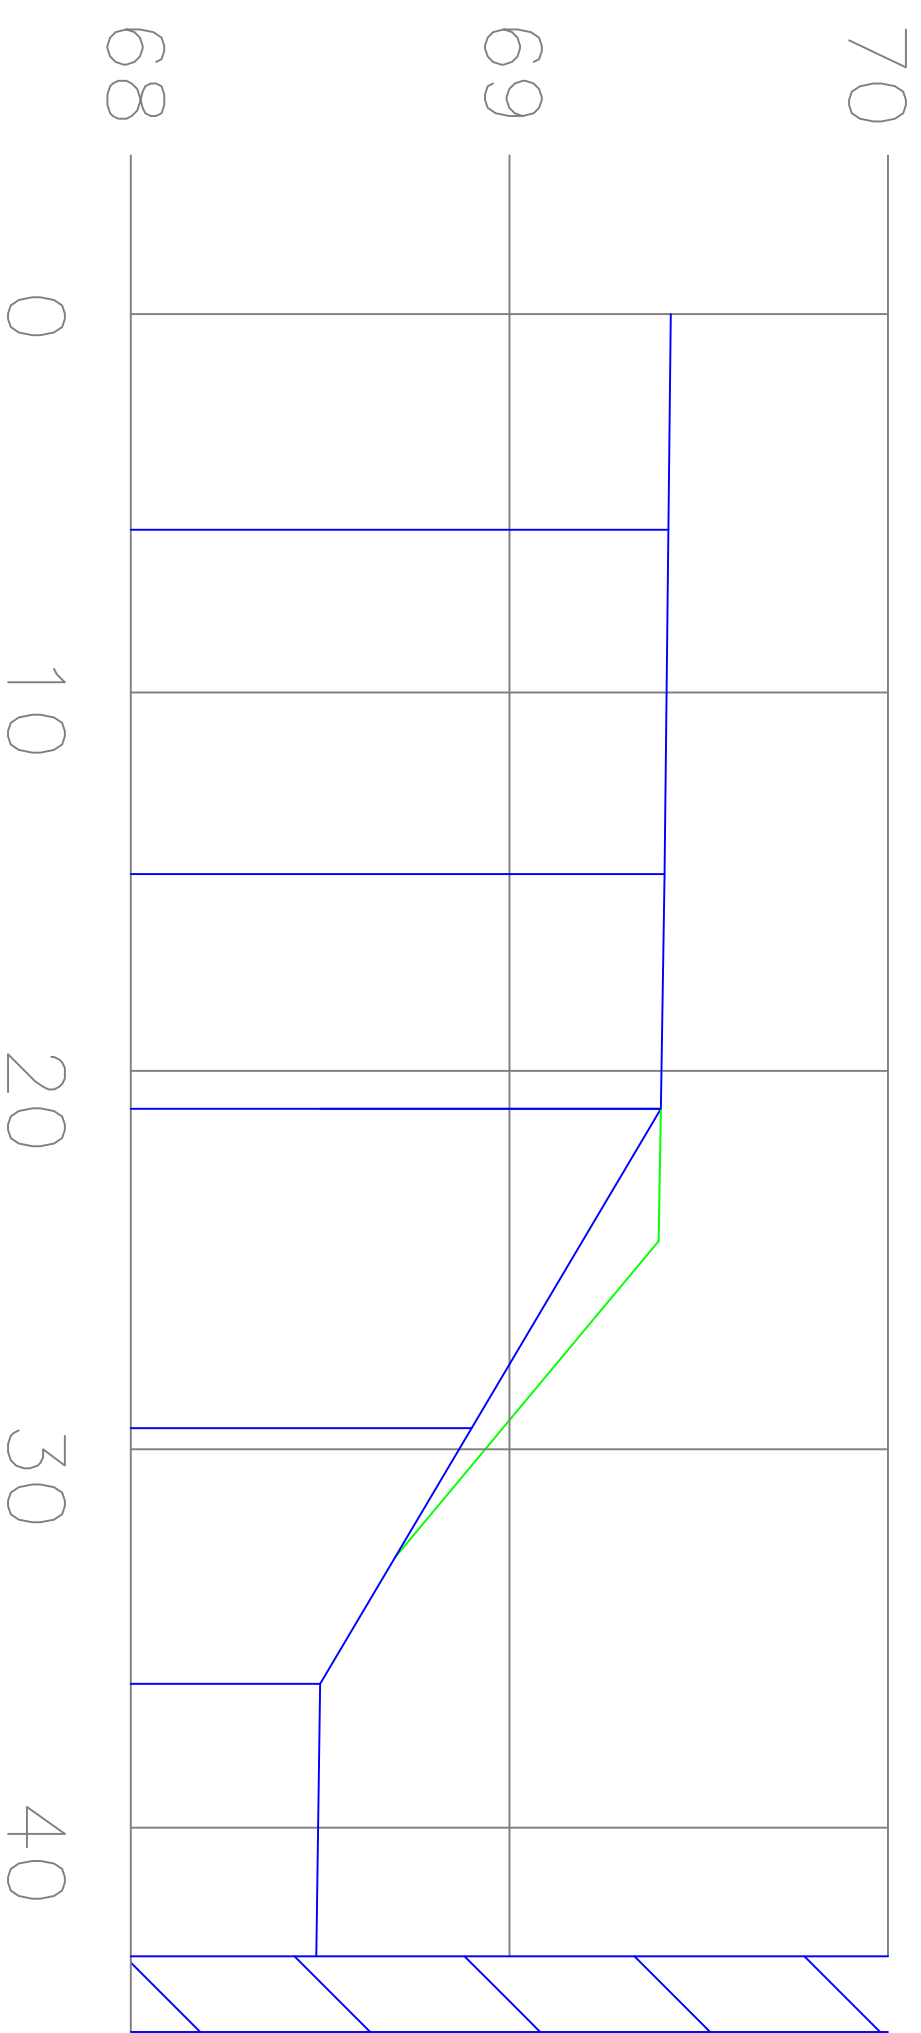

Existing

Proposed

A B C D E

1:17

1:12

Based upon the ORDINANCE SURVEY MAPS with the permission of THE CONTROLLER OF HER MAJESTY'S STATIONERY OFFICE © Crown Copyright AL 100030412 © David Tucker Associates

REV	DESCRIPTION	DRAWN	INITIALS	DATE	DRAWING STATUS	CHECKED BY	DATE

david tucker associates
transport planning consultants
Forester House, Dogpods Lane,
Warrickley, W. Midlands
Warwickshire CV35 9AW
Tel: +44(0)1564 793998
Fax: +44(0)1564 793983
www.dta-transport.co.uk

JOB TITLE	CLIENT
Laurnton Road, Bicester	EP Barrus Ltd
DRAWING TITLE	Long Section of the Service Yard
SCALE	NTS
DRAWN BY	JS
DATE	NOV2012
DRAWING No	14140-16
REVISION	