


E.P Barrus Ltd
- Car Park

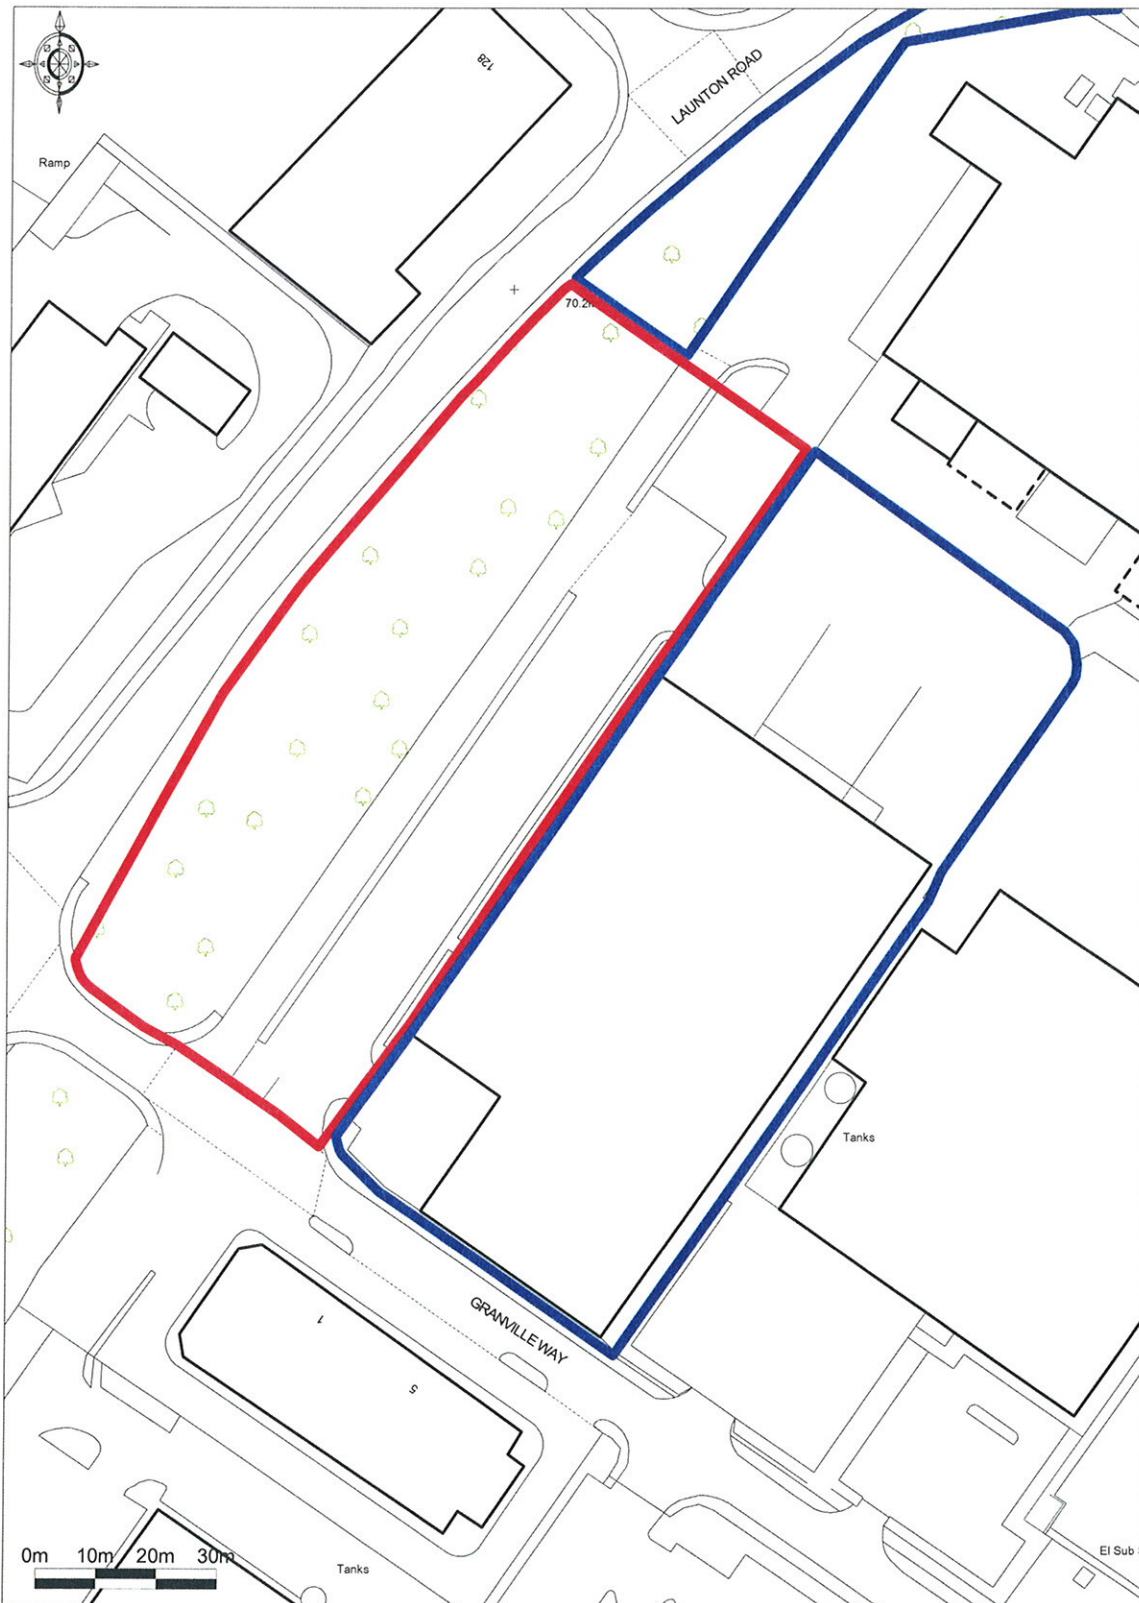

Ordnance Survey © Crown Copyright 2012. All rights reserved.
Licence number 100020449. Plotted Scale - 1:1250

Our ref: BAR06/PF/8878
Drawing No. PF/8878.01