


DO NOT SCALE FROM THIS DRAWING. ALL DIMENSIONS TO BE GIVEN IN THE DRAWING SHALL TAKE PRECEDENCE OVER ANY DIMENSIONS TAKEN FROM THE SITE. ANY DISCREPANCIES MUST BE REPORTED TO THE ARCHITECT PRIOR TO COMMENCEMENT OF THE EXECUTED WORKS. IF IN DOUBT ASK. THIS DRAWING IS COPYRIGHT.

Rev. Date Description

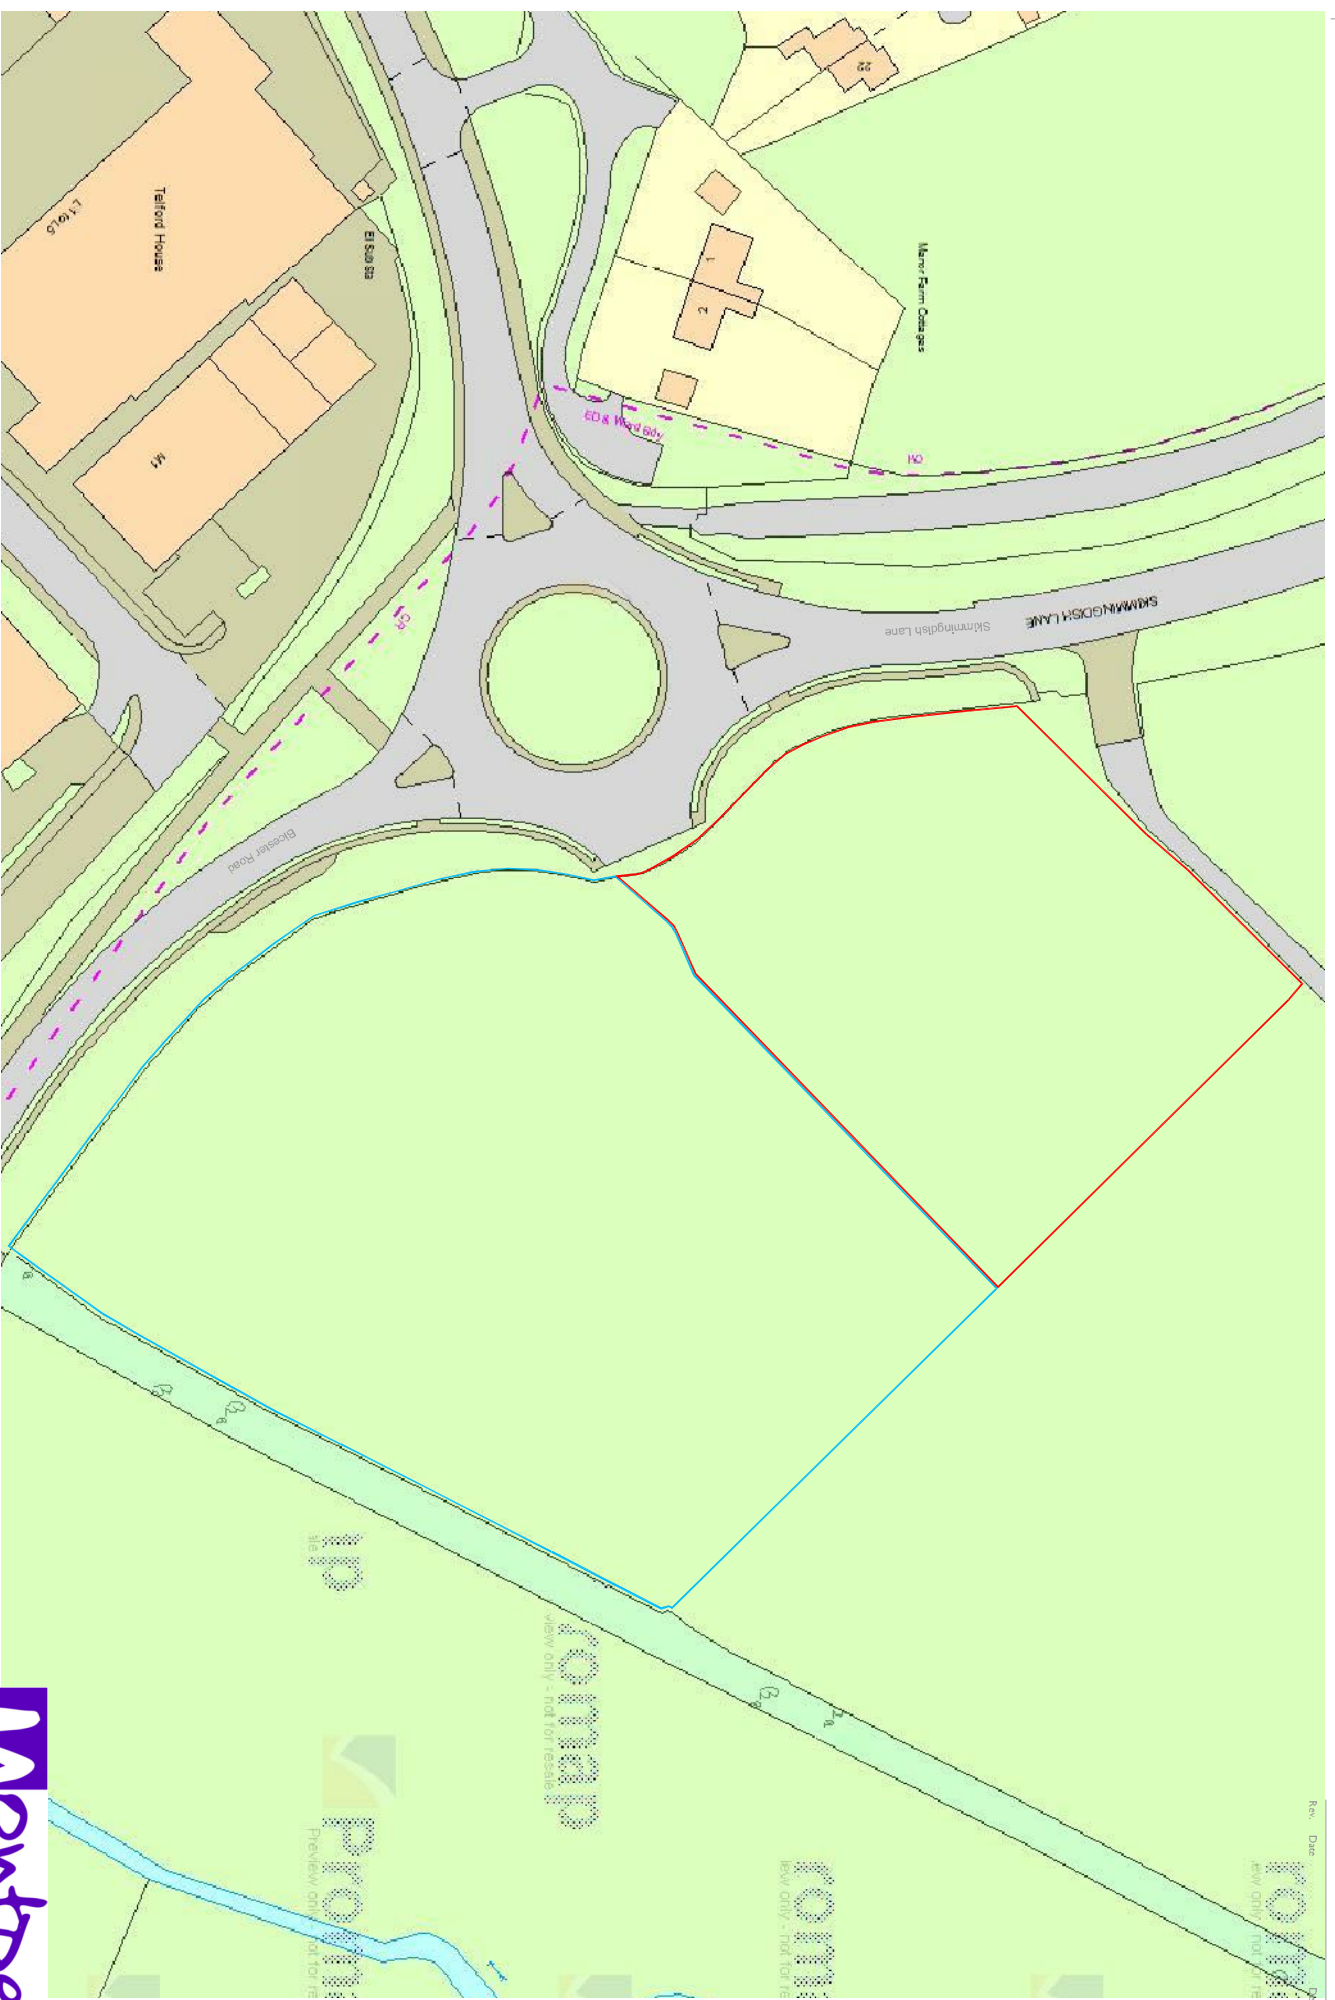

# SITE LOCATION

1:1250 @ A4

# SKIMMINGDISH LANE BICESTER



23/05/2013

1120/F04/S01/ Rev