


APPROVED ELEVATION 09-01659

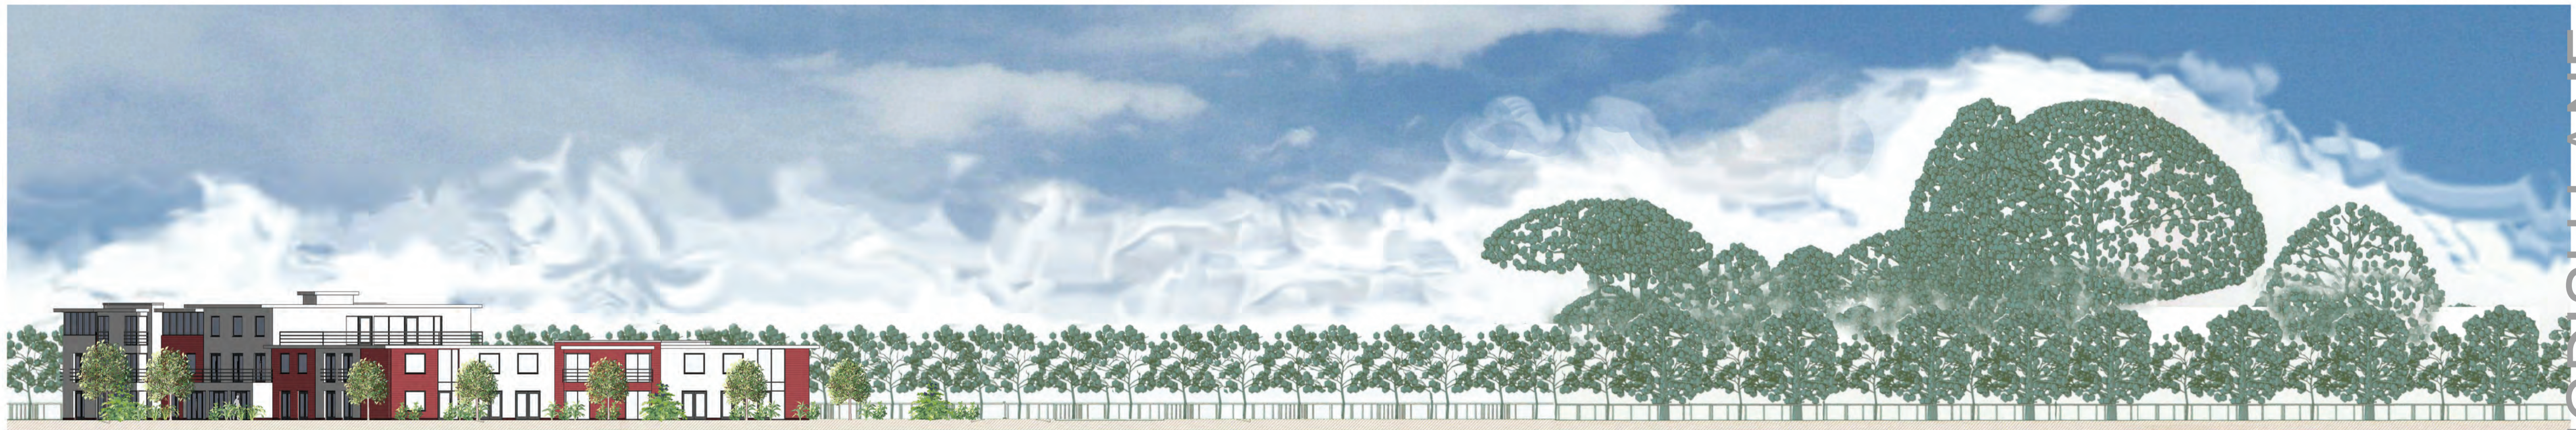

PROPOSED ELEVATION

STREET ELEVATIONS

1 : 250 @AI

SKIMMINGDISH LANE
BICESTER



17/12/2012

1120/F03/007/