
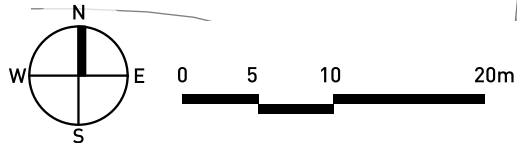


© Copyright Pegasus Planning Group Ltd. © Crown copyright. All rights reserved. Ordnance Survey Copyright Licence number 100042093. Promap Licence number 100020449. Standard OS licence rights, one year from purchase. Drawings prepared for planning application purposes and can be scaled (drawings are not to be used for construction or sales documents). Please refer to (client) for development design risk assessment documents. Pegasus Urban Design is part of Pegasus Planning Group Ltd. Any queries to be reported to Pegasus for clarification.

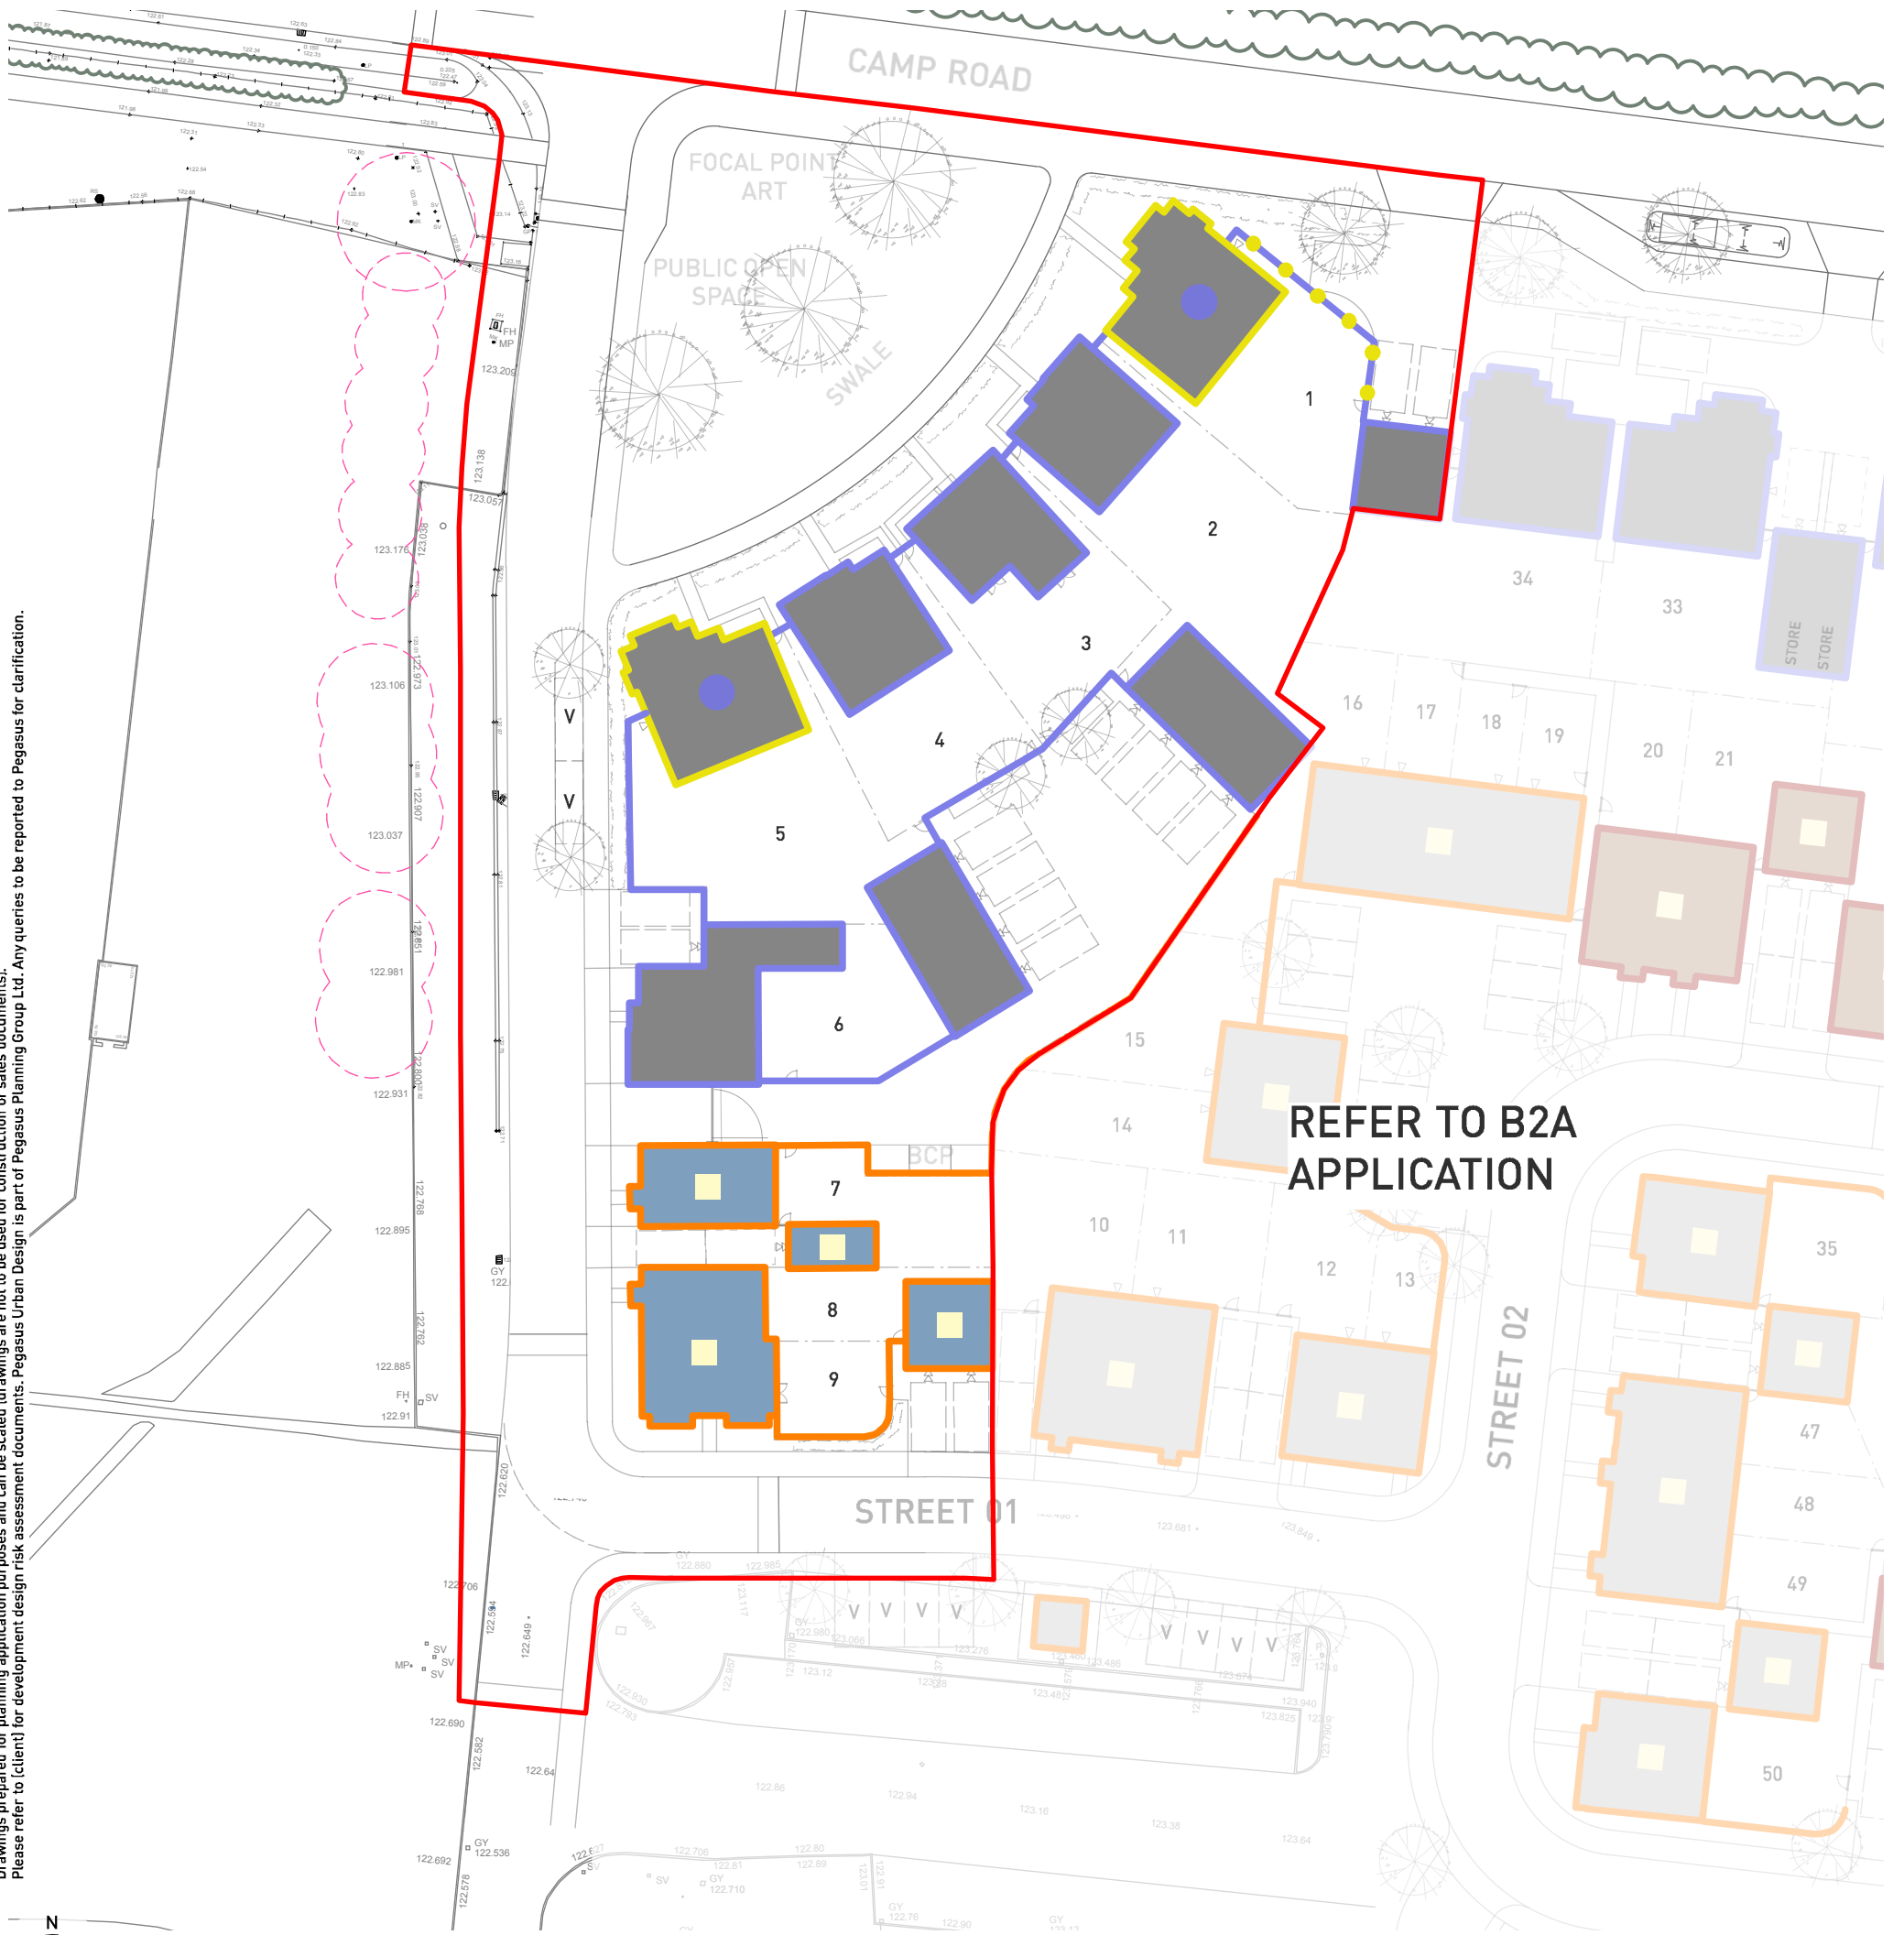

KEY:

 APPLICATION BOUNDARY

WALL MATERIALS:


 MONOCOUCHE IVORY RENDER

 IBSTOCK ALDERLY RED BRICK

 IBSTOCK BRUNSWICK ANTIQUE BRICK

 IBSTOCK ALDERLY RED BRICK PLINTH

 STONE CAPPING TO BRICK WALL FRONTING CAMP ROAD

 BRICK HEADERS AND CILLS (WHERE IMPLEMENTED) TO BE A CONTRASTING BRICK TYPE (IBSTOCK MERCIA ORANGE)

ROOF MATERIALS:

 SIGA 12 NATURAL SLATE

 MARLEY ETERNIT RIVENDALE SLATE

NOTE:
ALL DOORS AND RAIN WATER PIPES COLOUR BLACK.

HEYFORD PARK - MATERIALS PLAN, PARCEL B1

