

© Copyright Pegasus Planning Group Ltd. © Crown copyright. All rights reserved. Ordnance Survey Copyright Licence number 10002093. Promap Licence number 100020449. Standard OS licence rights, one year from purchase. Drawings prepared for planning application purposes and can be scaled (drawings are not to be used for construction or sales documents). Please refer to (client) for development design risk assessment documents. Pegasus Urban Design is part of Pegasus Planning Group Ltd. Any queries to be reported to Pegasus for clarification.




FRONT ELEVATION




SIDE ELEVATION




REAR ELEVATION

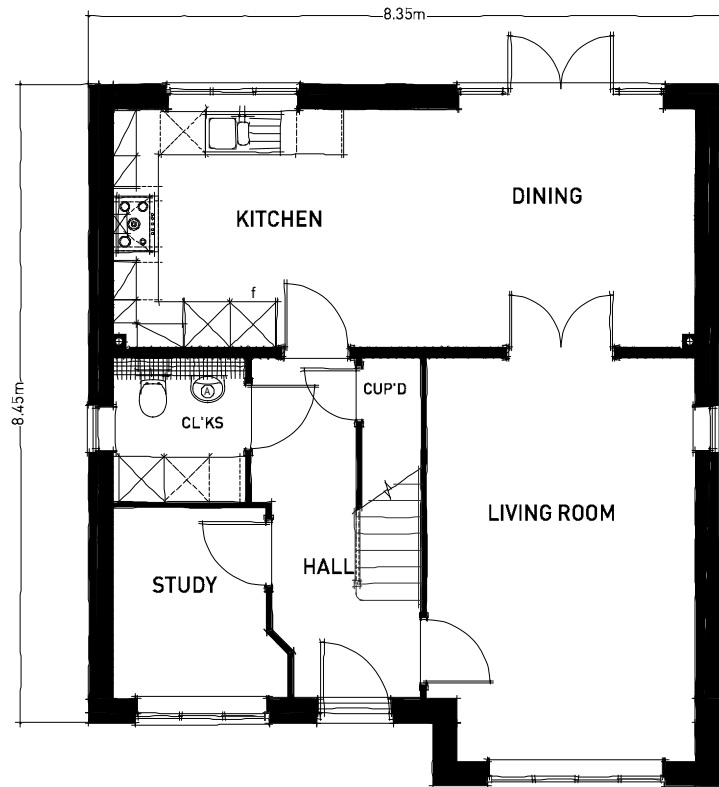

GROUND FLOOR

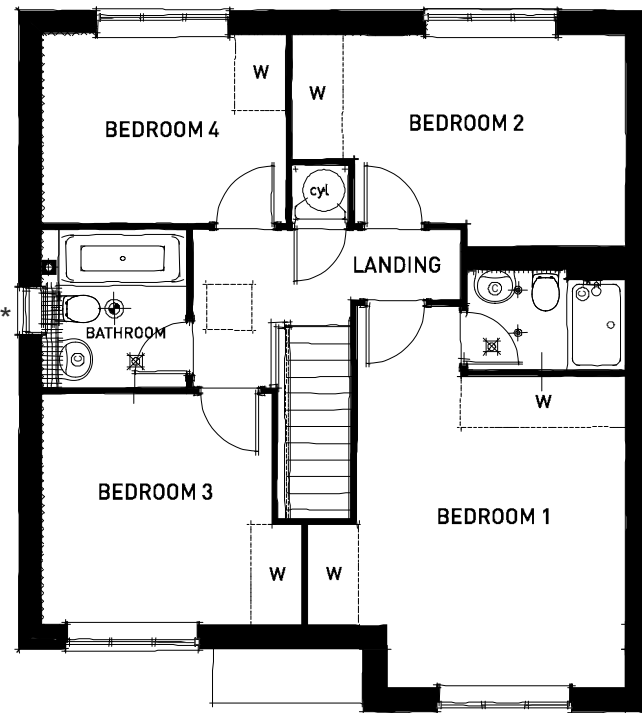

FIRST FLOOR

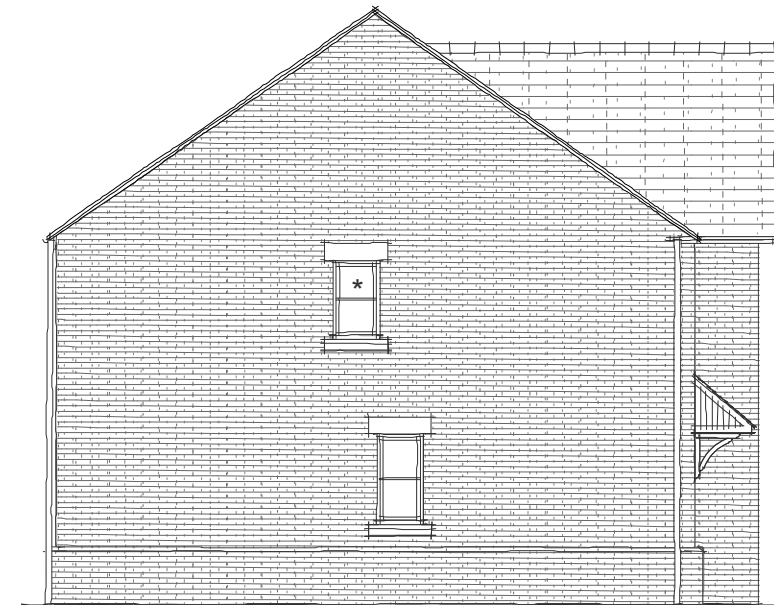

SIDE ELEVATION


* OPAQUE WINDOWS
PLOT 2 Handed
PLOTS 4 AS




HEYFORD PARK - CAMP ROAD PARCEL B1 - HOUSE TYPE P404A



© Copyright Pegasus Planning Group Ltd. © Crown copyright. All rights reserved. Ordnance Survey Copyright Licence number 100020449. Standard OS licence rights, one year from purchase. Drawings prepared for planning application purposes and can be scaled (drawings are not to be used for construction or sales documents). Please refer to (client) for development design risk assessment documents. Pegasus Urban Design is part of Pegasus Planning Group Ltd. Any queries to be reported to Pegasus for clarification.

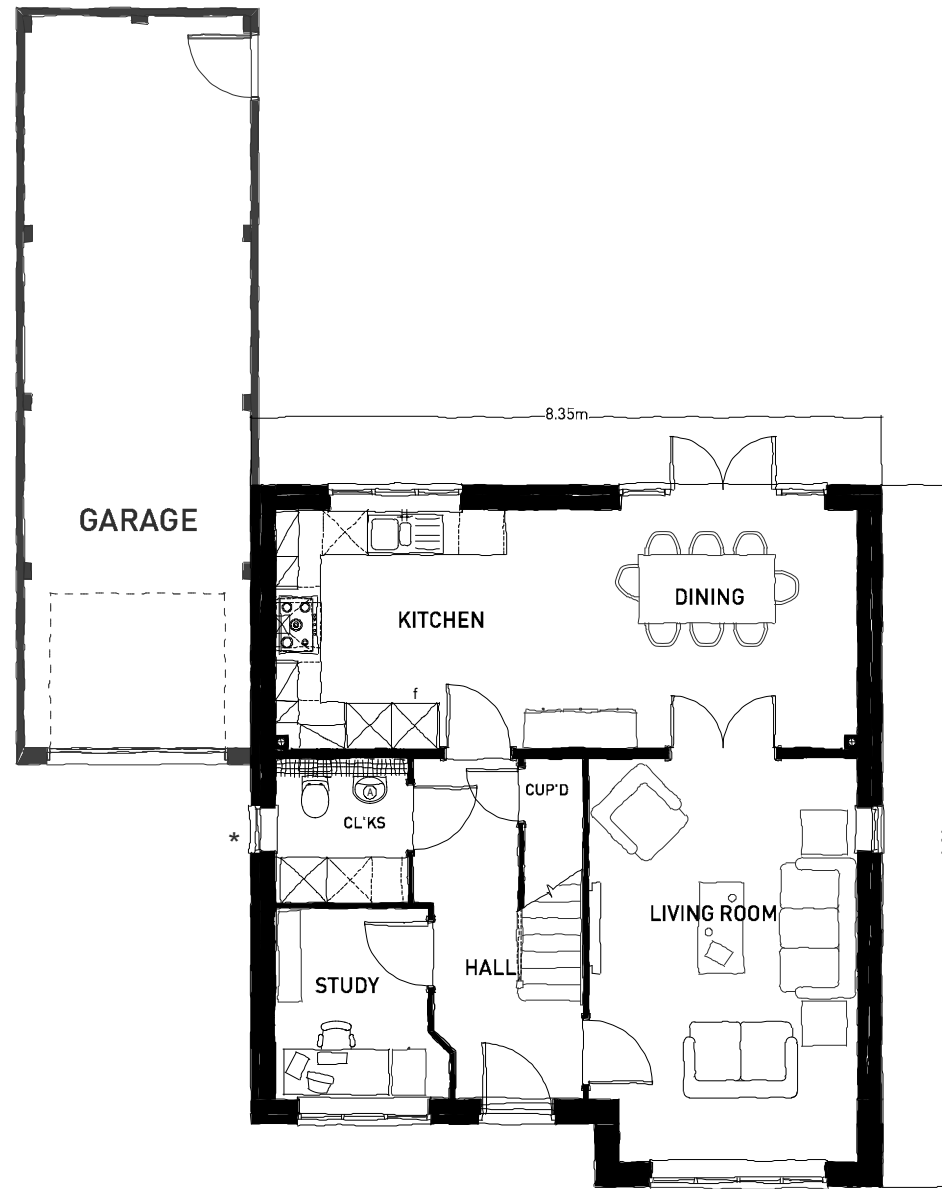

GROUND FLOOR

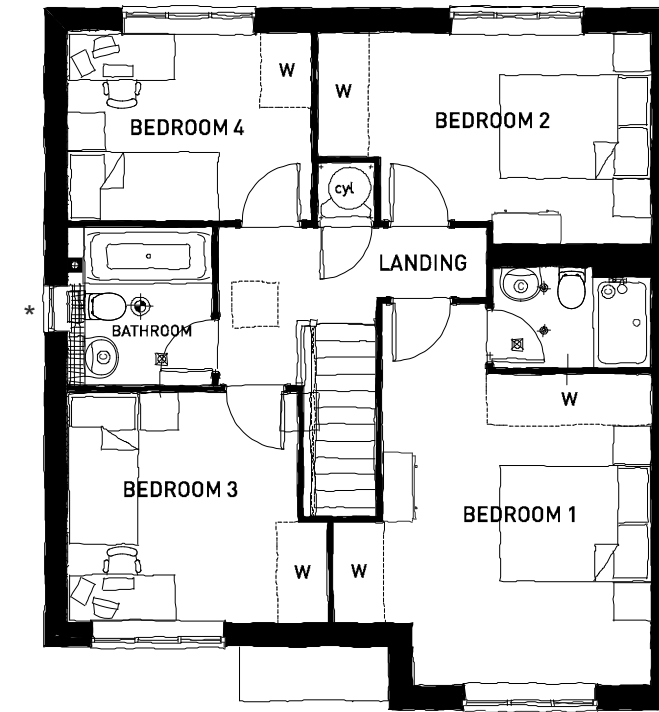

FIRST FLOOR

1:100 Scale




* OPAQUE WINDOWS

PLOT 6 AS

HEYFORD PARK - CAMP ROAD PARCEL B1 - HOUSE TYPE P404A


© Copyright Pegasus Planning Group Ltd. © Crown copyright. All rights reserved. Ordnance Survey Copyright Licence number 10002093. Promap Licence number 100020449. Standard OS licence rights, one year from purchase. Drawings prepared for planning application purposes and can be scaled (drawings are not to be used for construction or sales documents). Please refer to (client) for development design risk assessment documents. Pegasus Urban Design is part of Pegasus Planning Group Ltd. Any queries to be reported to Pegasus for clarification.

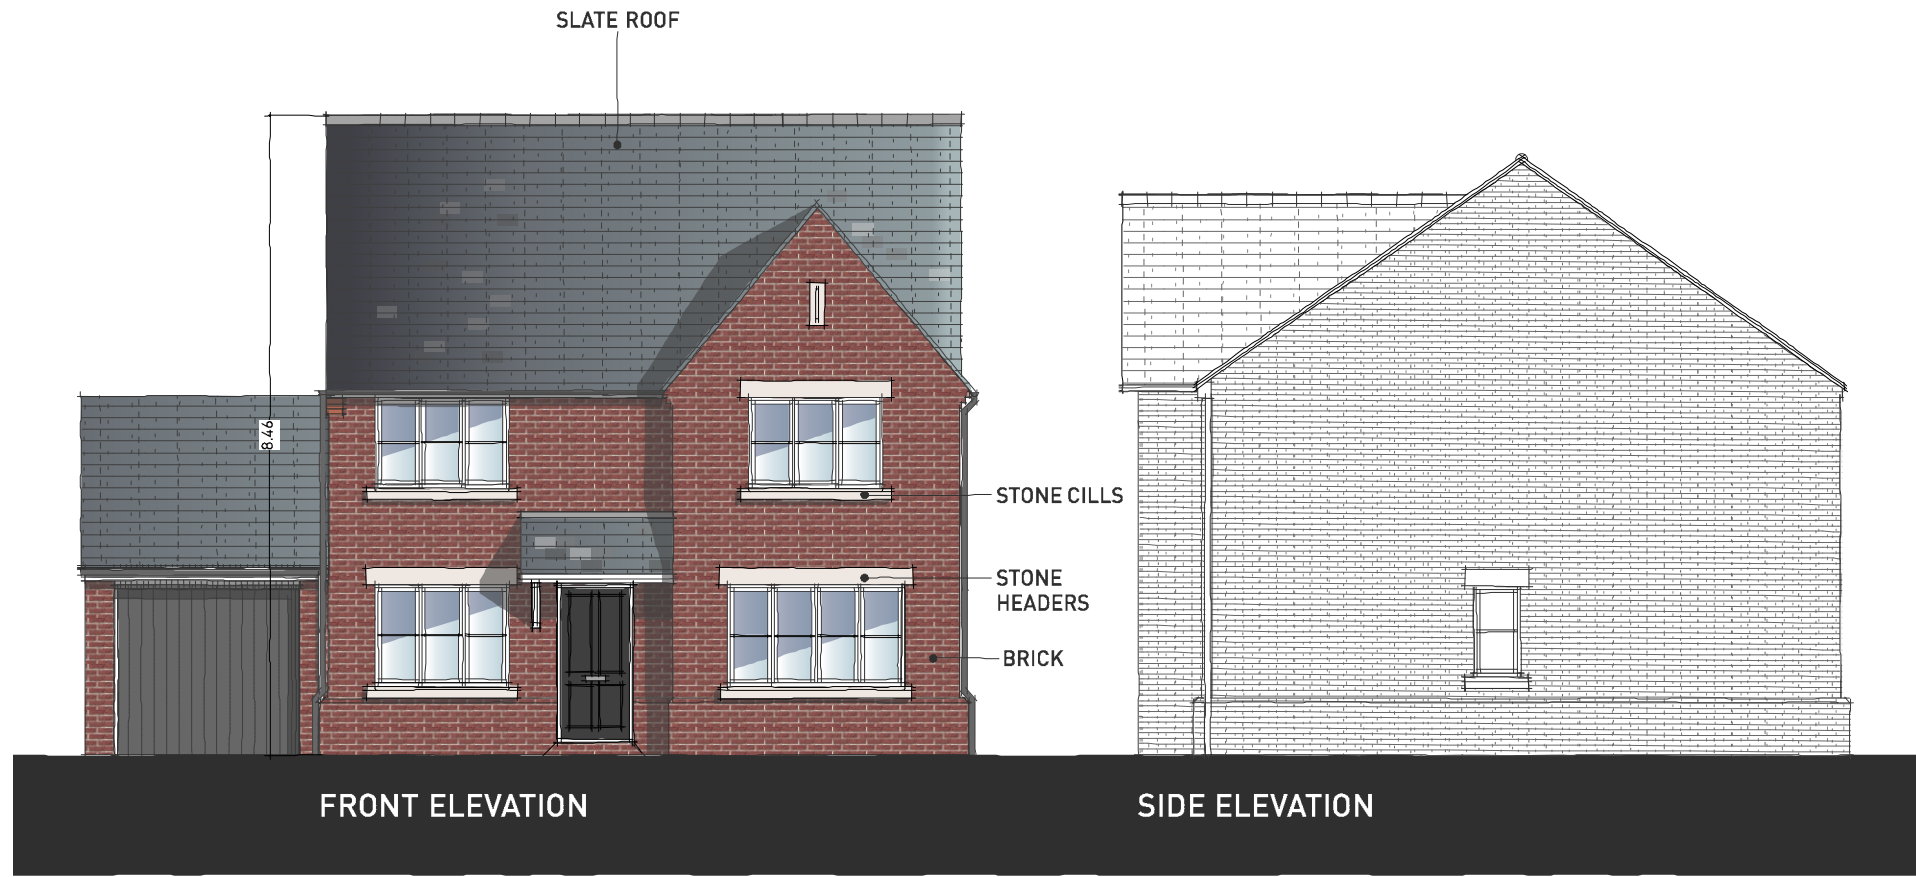

* OPAQUE WINDOWS

PLOT 6 AS

1:100 Scale

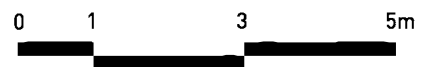

HEYFORD PARK - CAMP ROAD PARCEL B1 - HOUSE TYPE P404A

| T 01285 641717 | F 01285 642348 | www.pegasuspg.co.uk | Team: MCC/CT | 6 September 2013 | 1:100 @ A3 | drwg: B.0285_09-2D | Client: BOVIS HOMES |

