



**Root Barrier:**  
 Trees within or adjacent to hard surfaces, built form and where underground services are located will require root barriers to be installed.  
 Reroot 1000 or similar should be used where necessary within 3m of proposed tree stem.

**Tree Pit Adjacent Road Carriage**

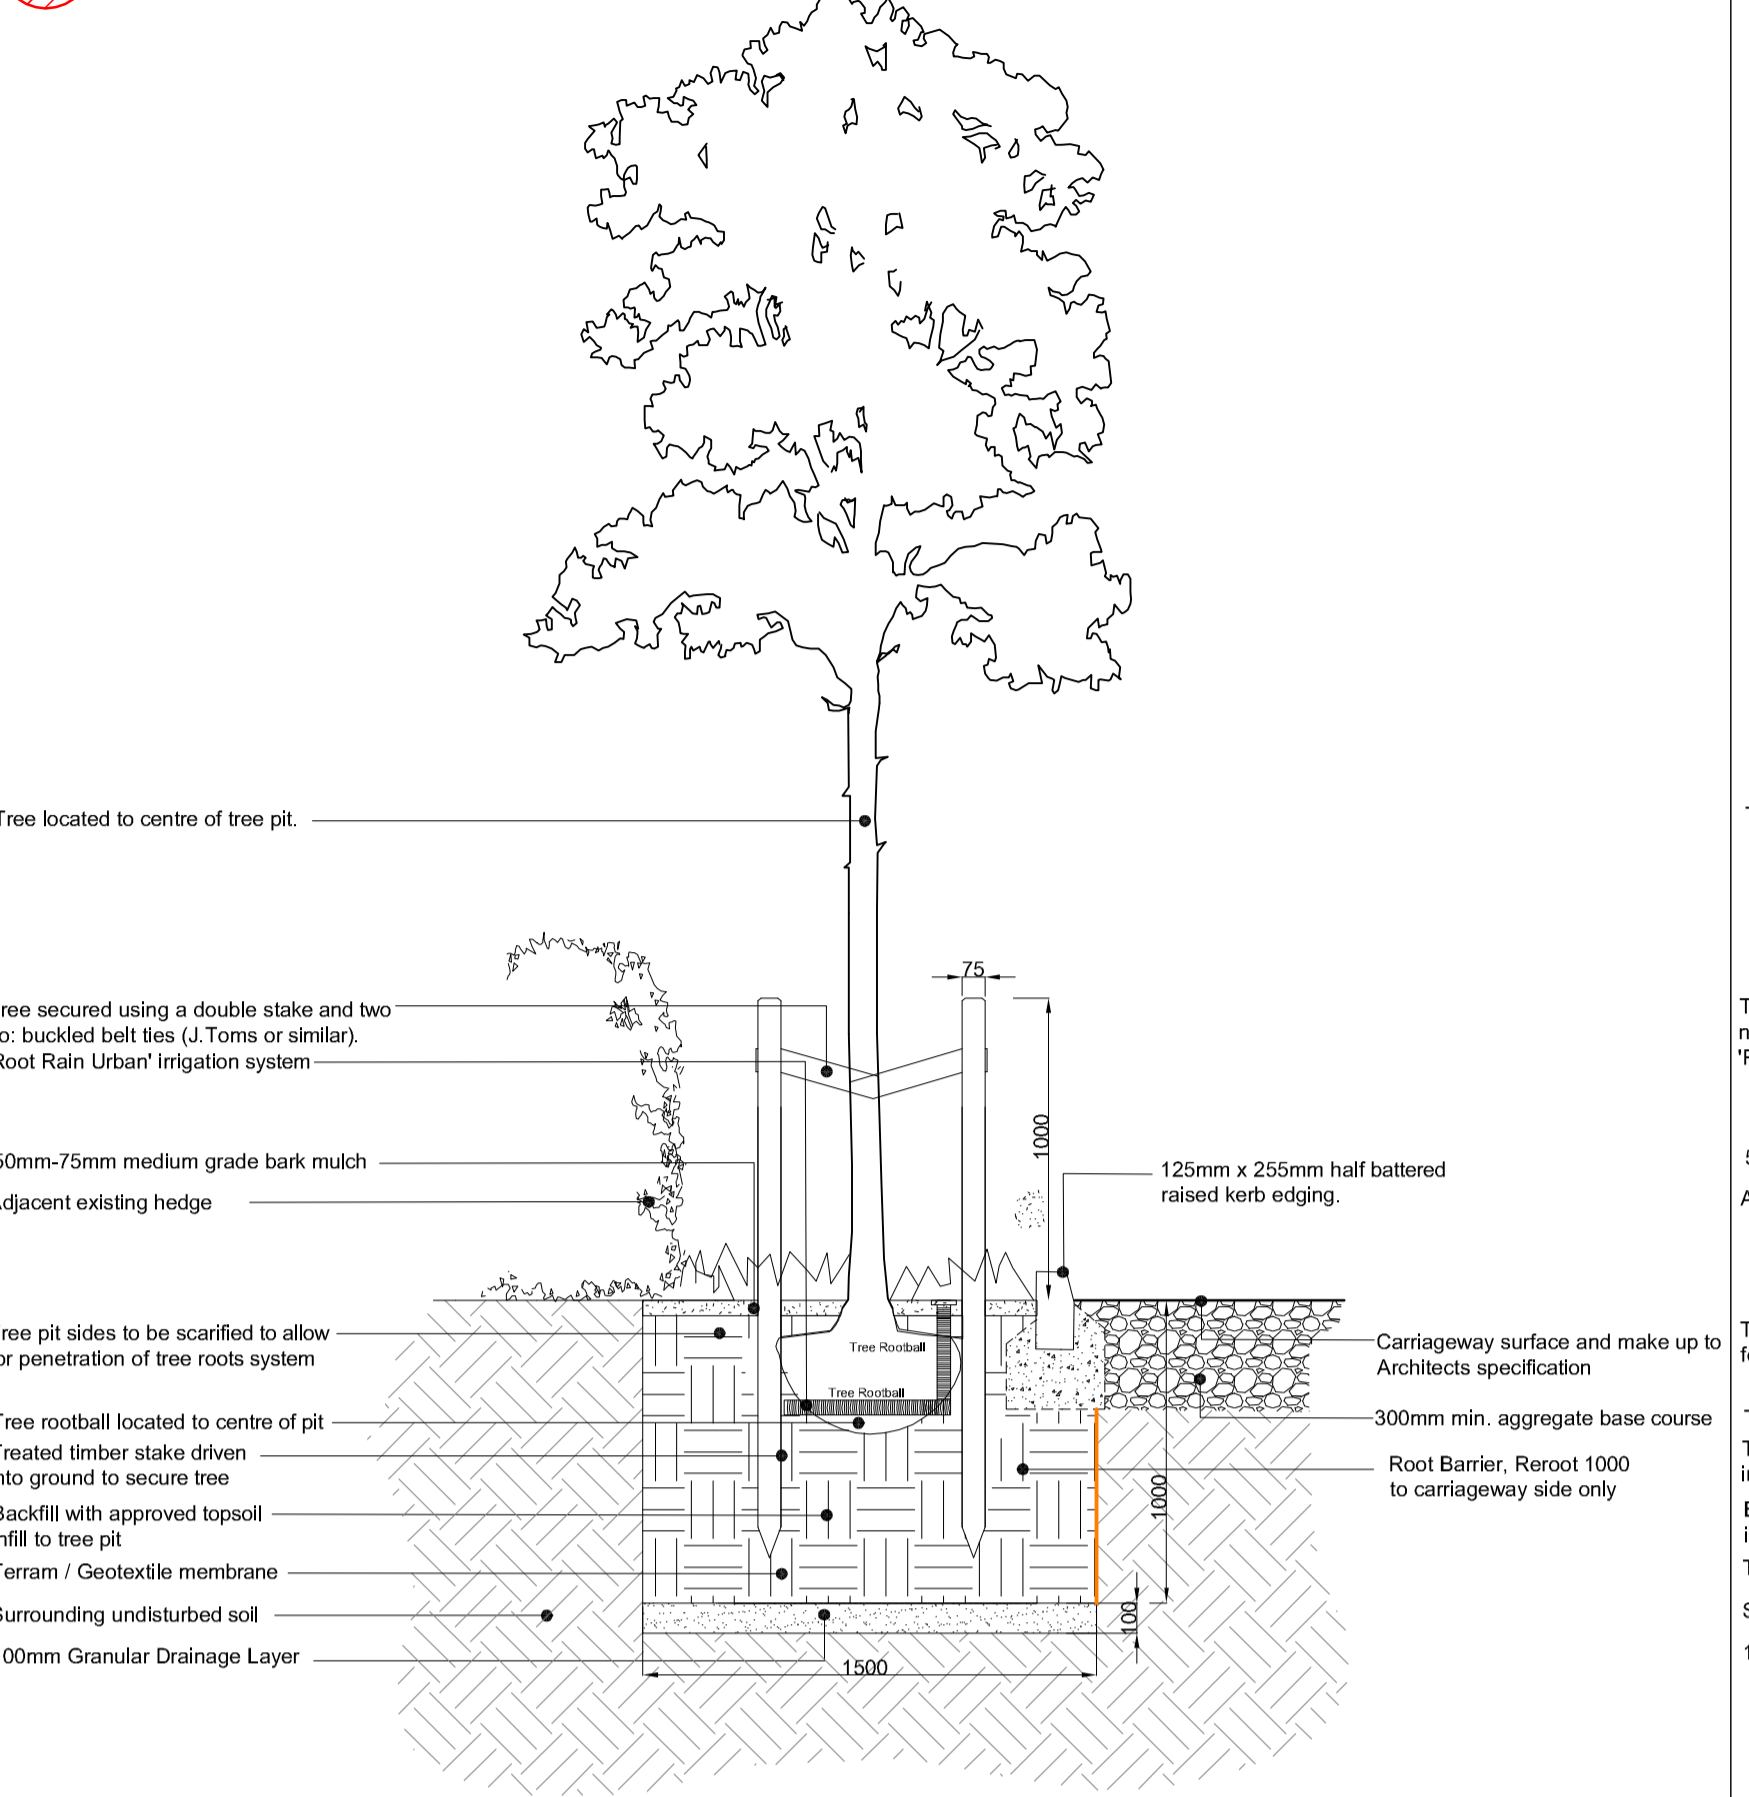


**Tree Pit Detail 1**  
 Elevation View  
 Scale 1:25 @ A1

**Tree Pit Adjacent Footway**

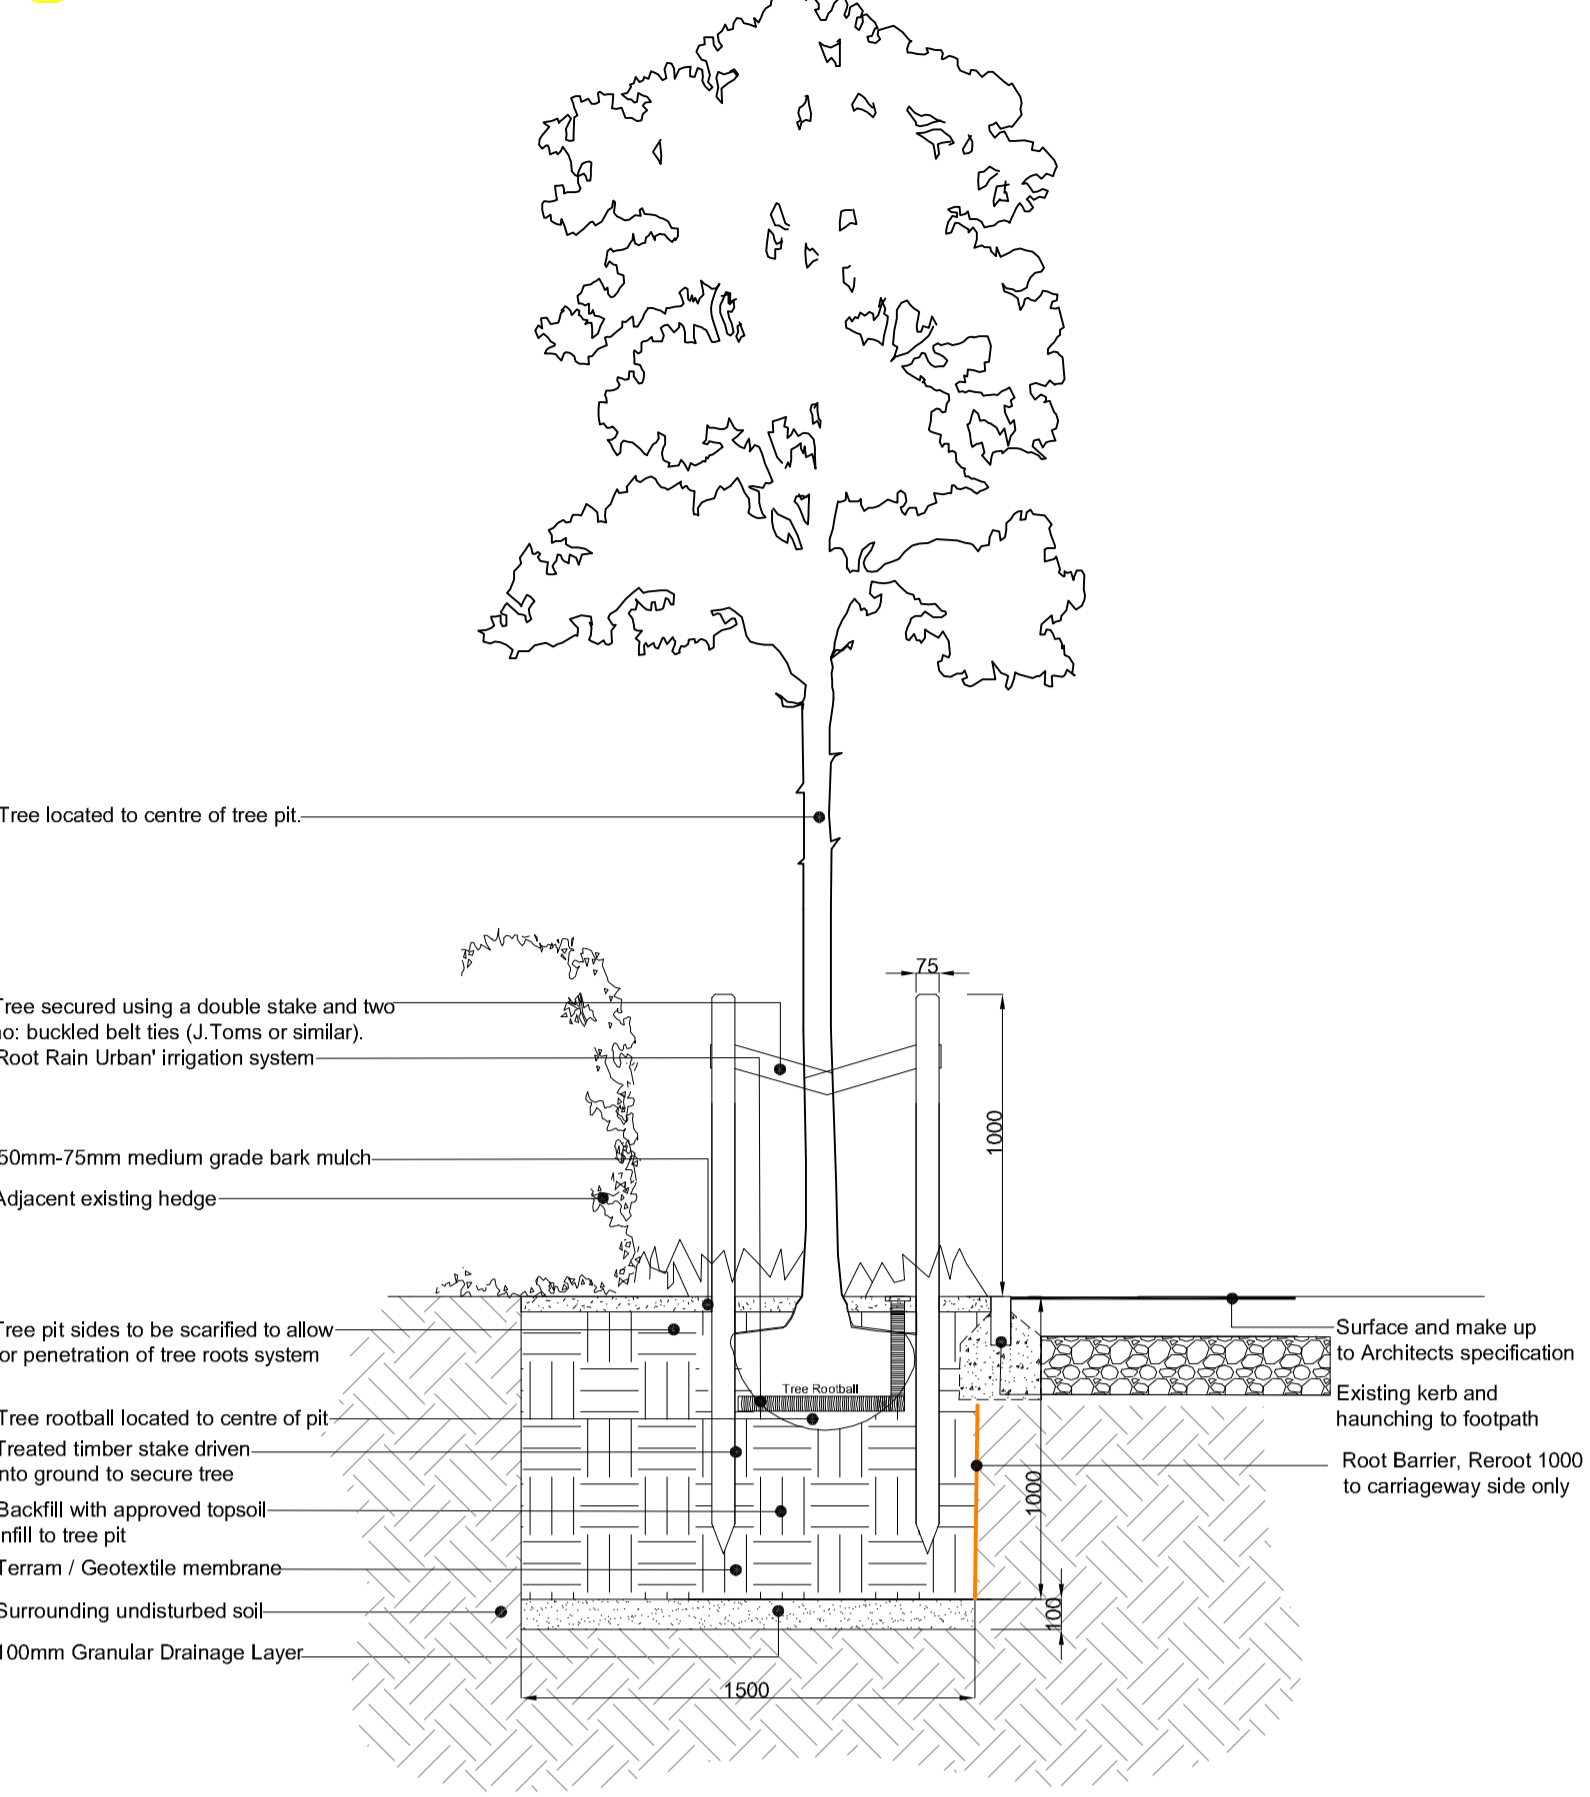


**Tree Pit Detail 2**  
 Elevation View  
 Scale 1:25 @ A1

**Hard Landscape Tree Pit**

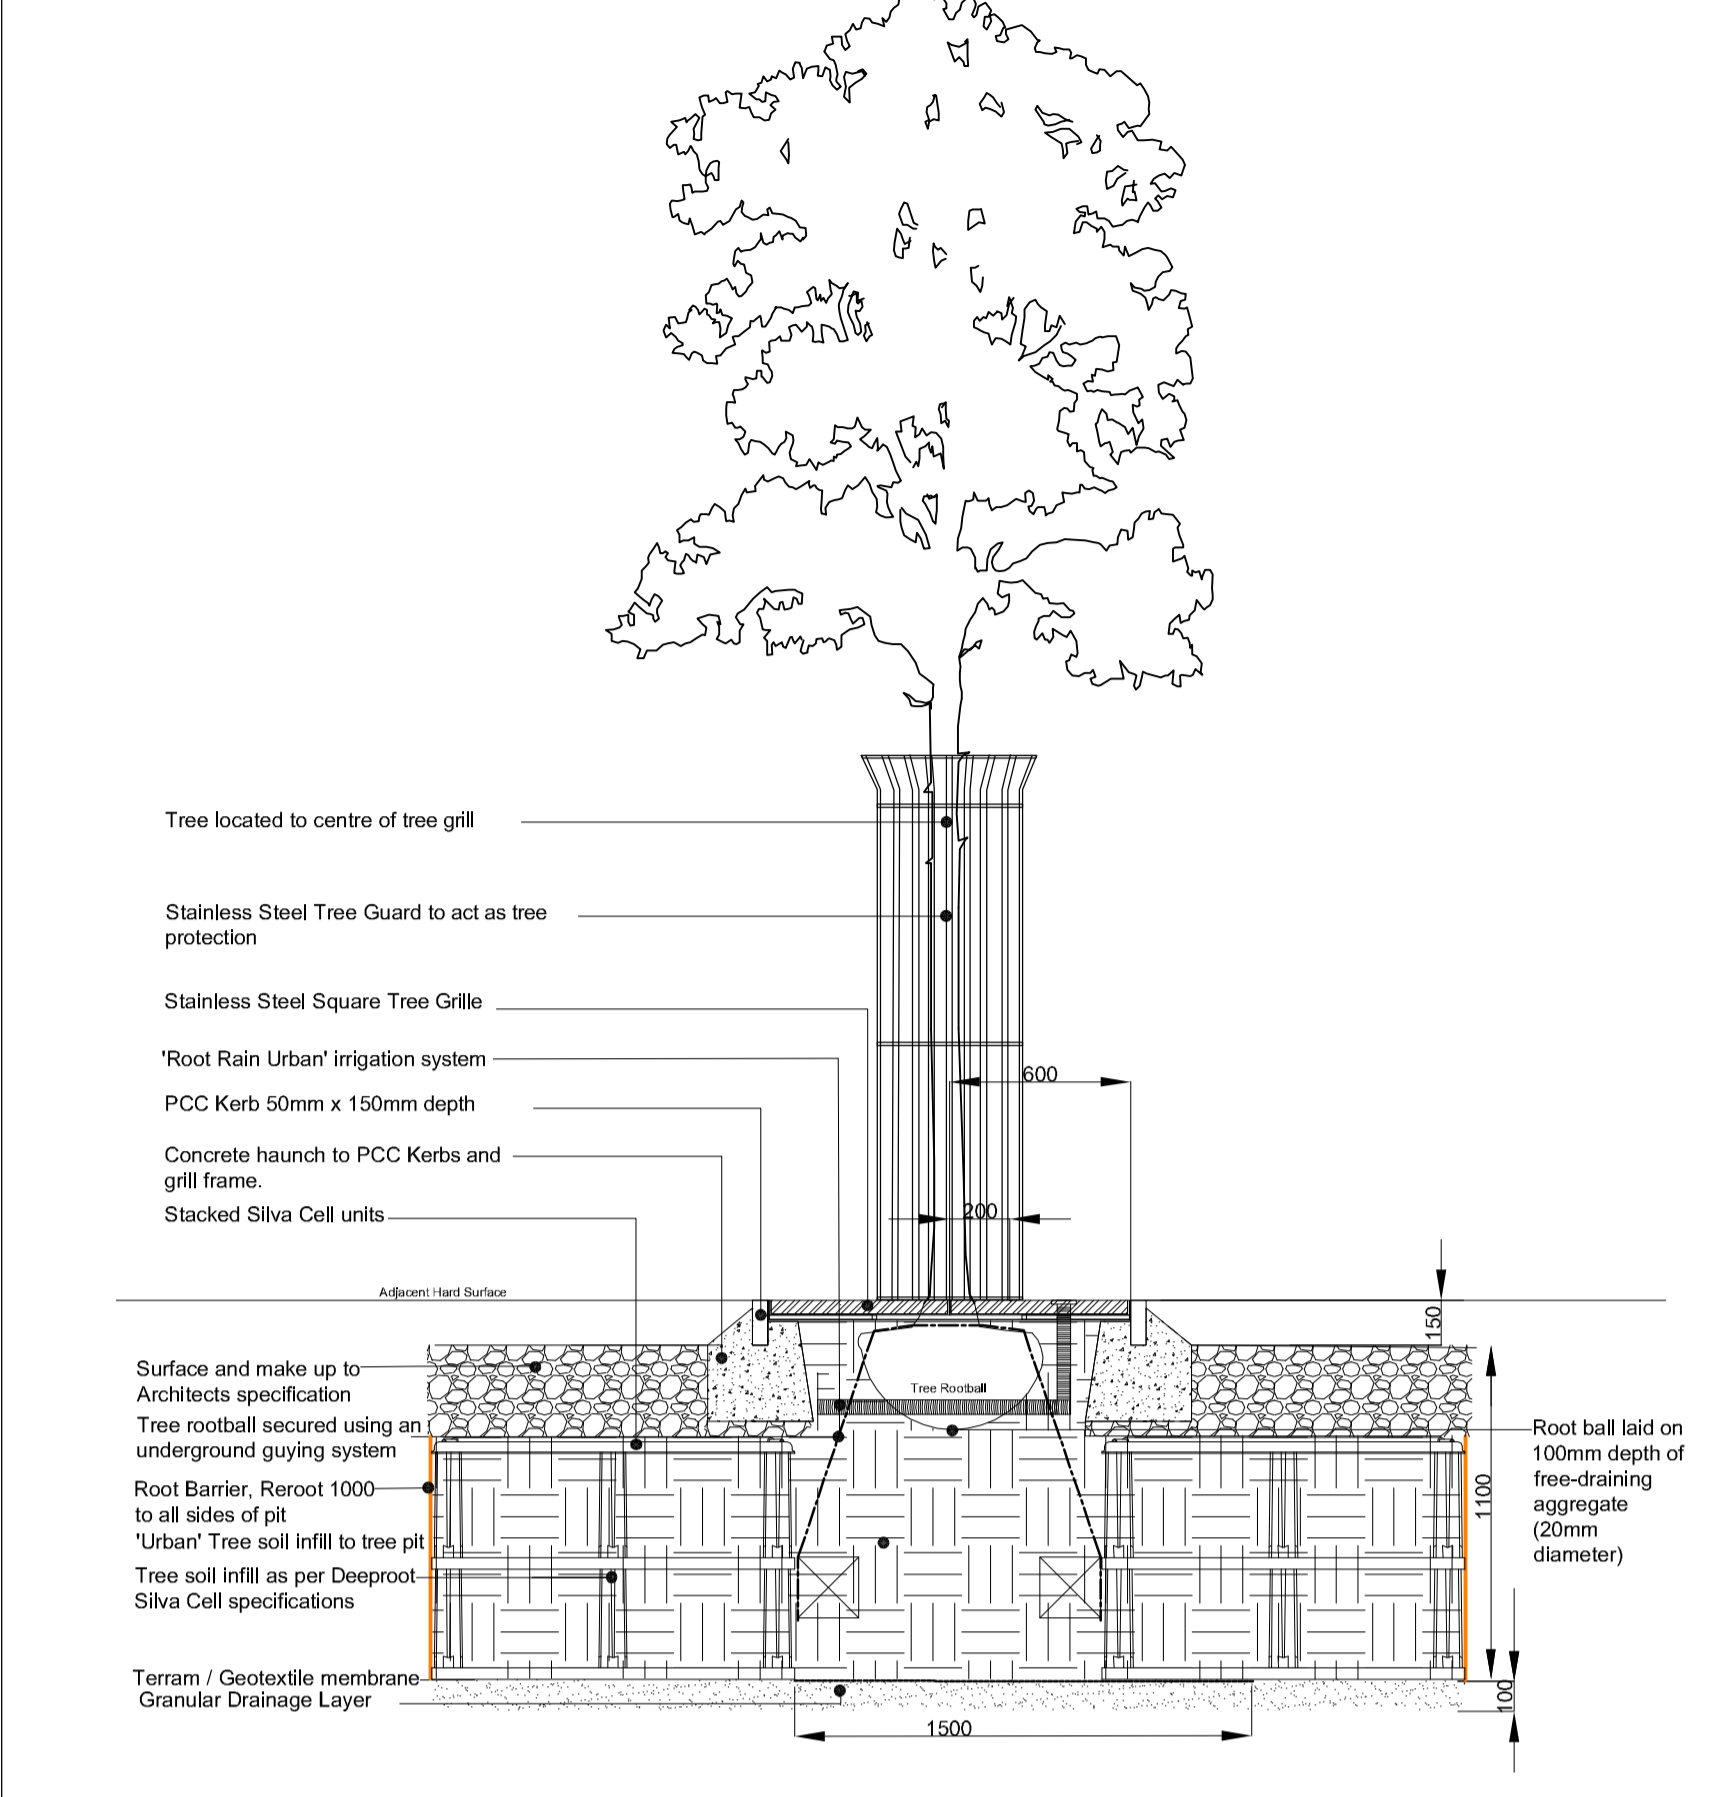


**Tree Pit Detail 3**  
 Elevation View  
 Scale 1:25 @ A1

**Tree Pit Adjacent to Road Carriage and Footway**

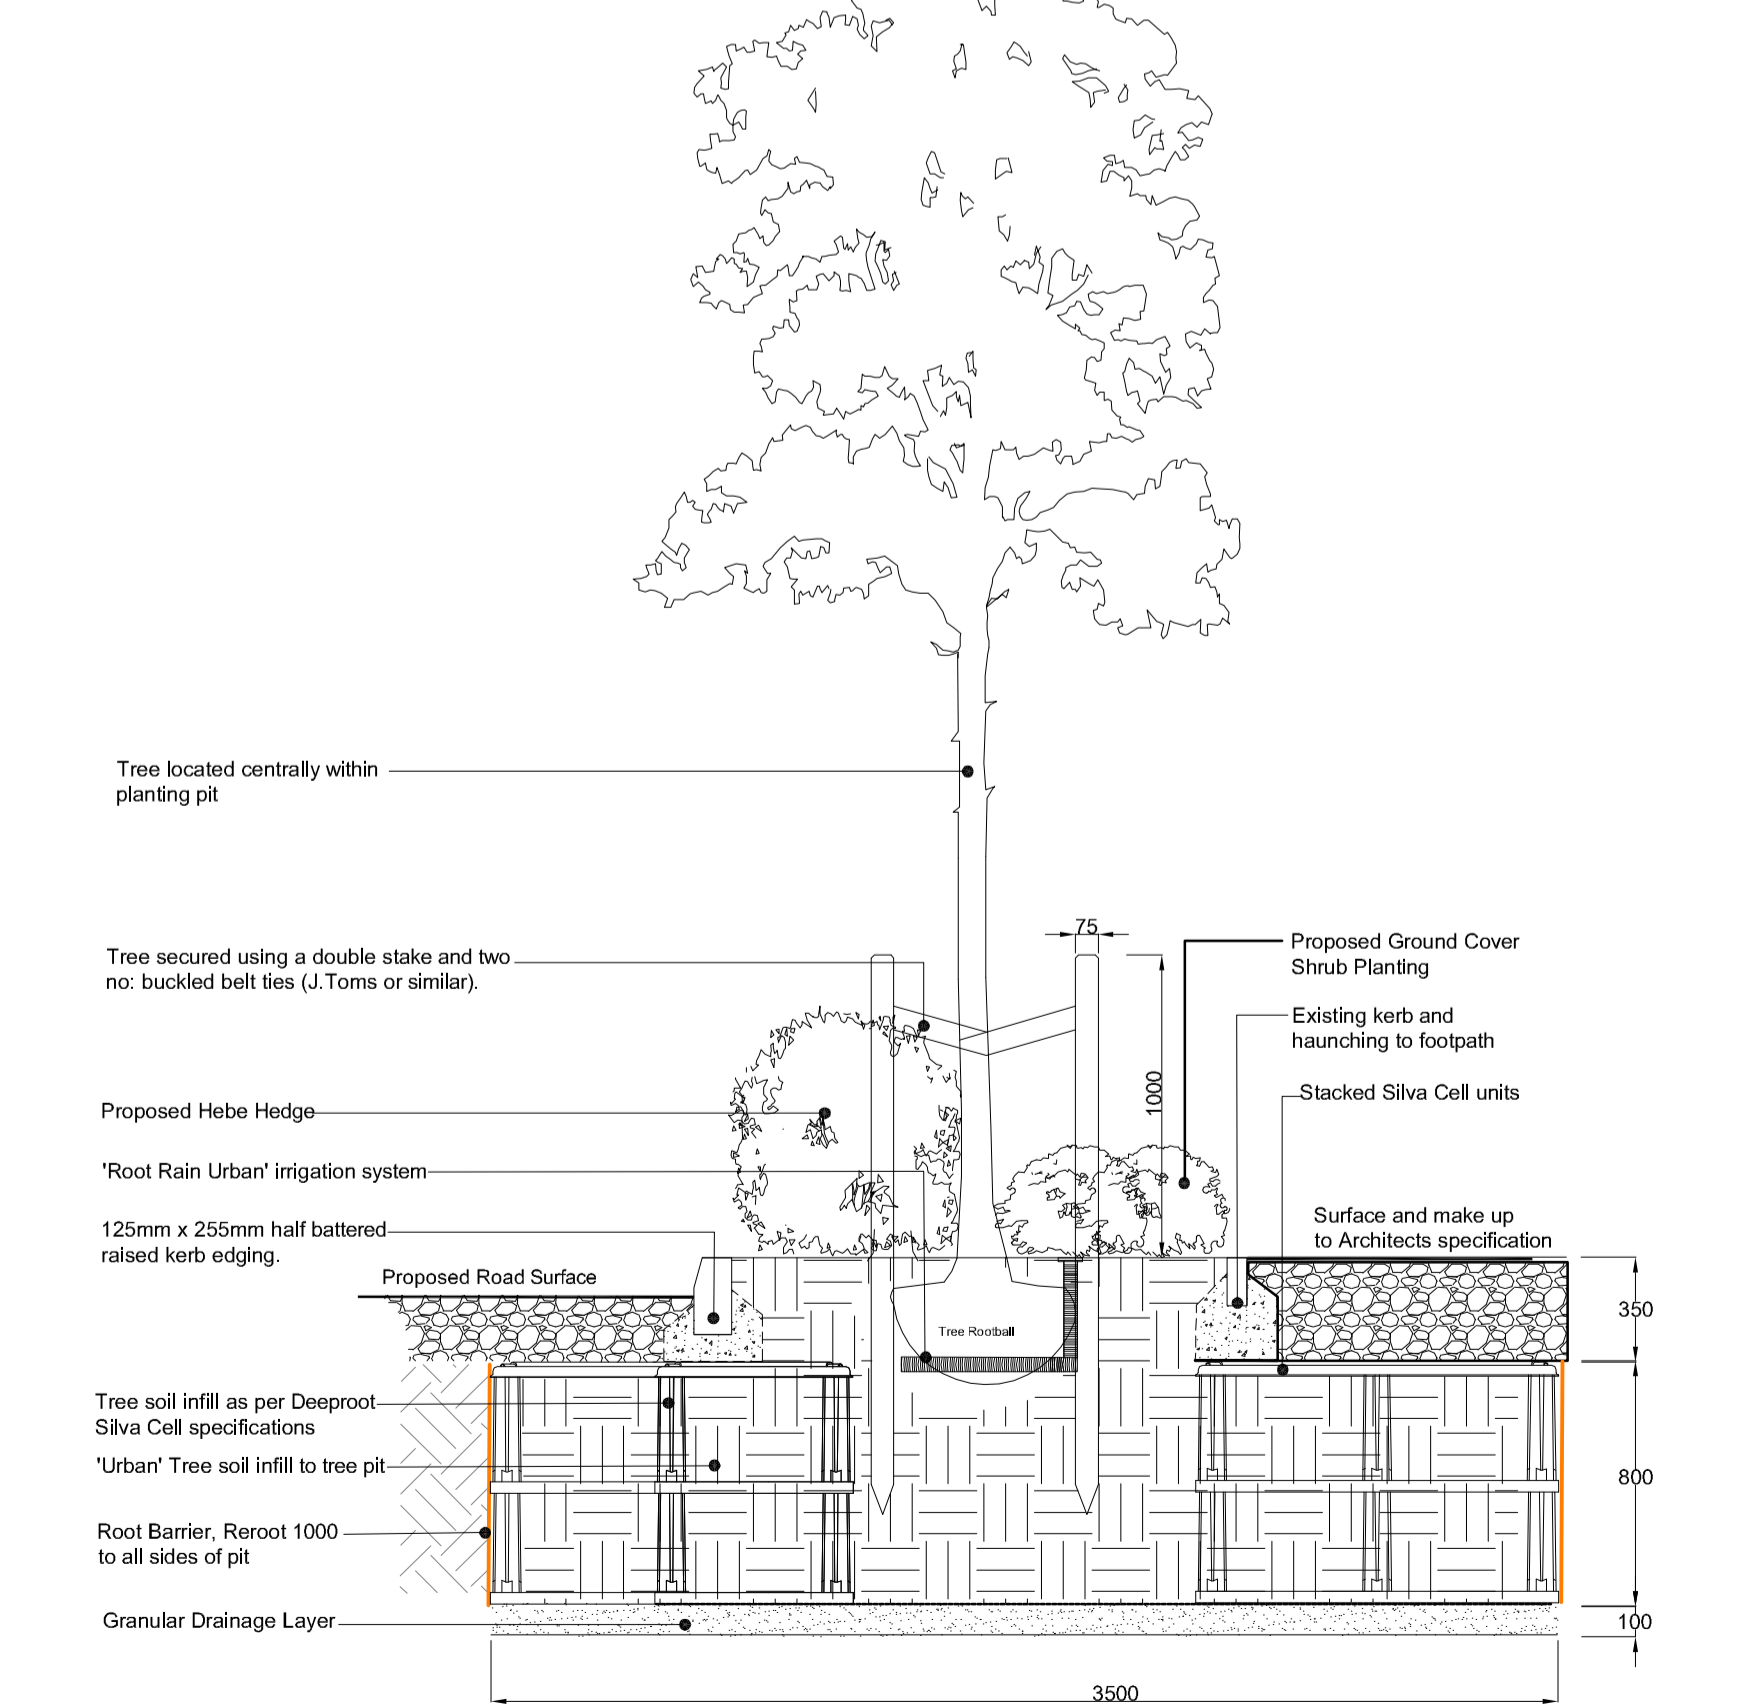

**Tree Pit Detail 4**  
 Elevation View  
 Scale 1:25 @ A1

**Tree Pit Within Soft Landscape Area**

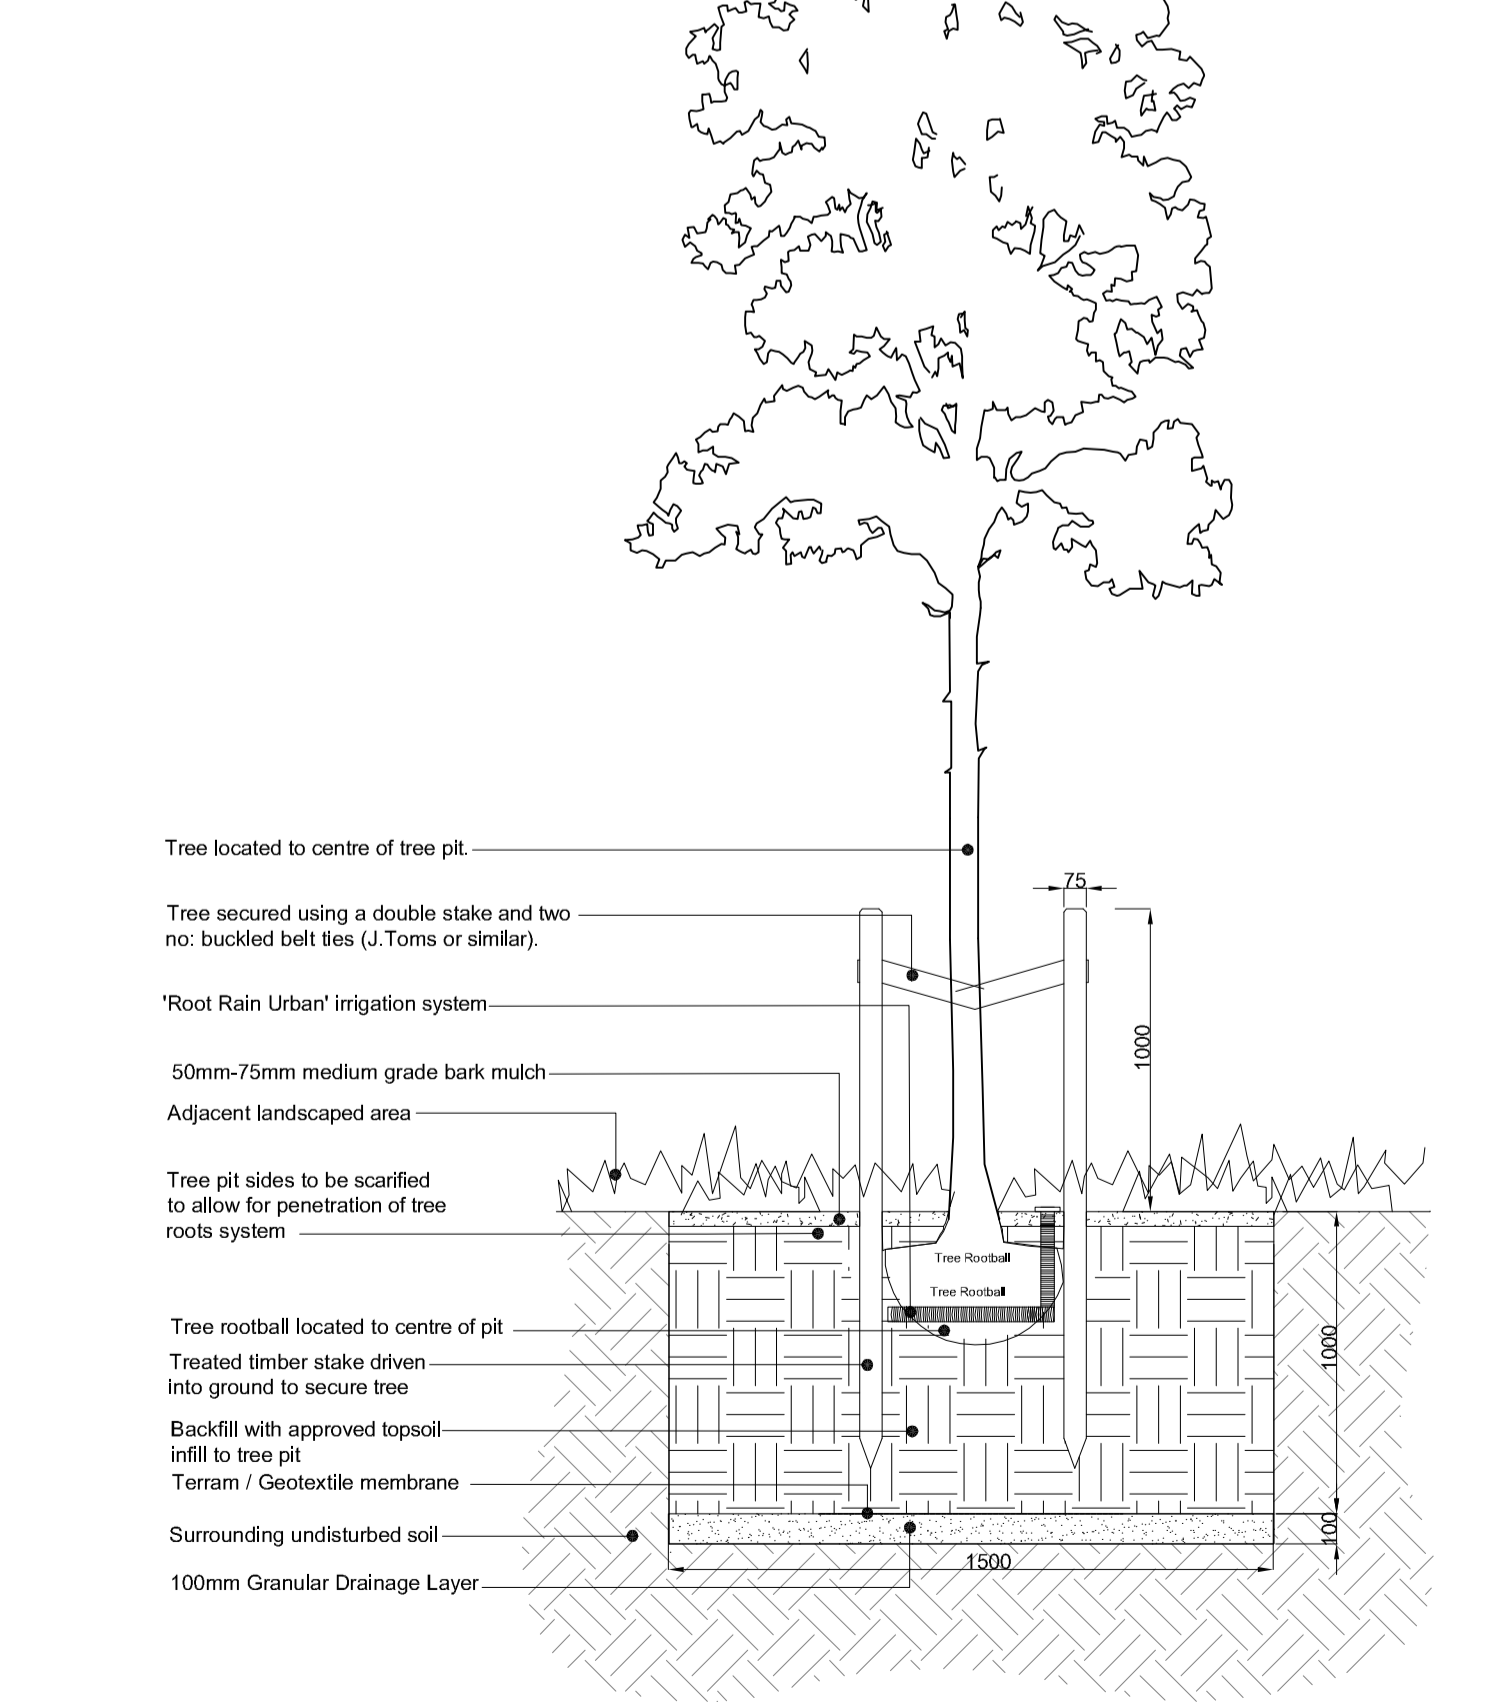

**Tree Pit Detail 5**  
 Elevation View  
 Scale 1:25 @ A1

REV	DATE	NOTE	BS	AM	Drawn	Chkd
J	01.12.15	Tree locations amended to suit lighting positions	BS	AM		
I	22.09.15	Updated to include amended tree locations, new signage, road layout and LPA comments regarding tree pits.	BS	AM		
H	21.08.15	Tree locations updated to new layout	BS	AM		
G	11.08.15	Updated to include LPA comments dated 13/08/2015	BS	AM		
F	30.04.15	Additional Silva Cells added to tree pit detail 3	BS	AM		
E	09.04.15	Tree locations updated to new layout	BS	AM		
D	12.01.15	Tree locations updated to new layout	BS	AM		
C	09.01.15	Tree locations updated to new layout	BS	CJ		
B	28.11.14	Tree locations updated to new layout	BS	KC		
A	13.11.14	Tree locations updated to new layout	BS	KC		



TITLE  
**Longford Park, Banbury**  
**Phase 2- Tree Pit Details**

CLIENT  
**Barratt Homes, Bovis & Taylor Wimpey Homes**

SCALE	DATE	DRAWN
Refer to drawing	OCT 2014	BS
DRAWING NUMBER	REVISION	J
5205/ ASP.TPD. 2.1		