



Southern Boundary Streetscene D-D (Barratt)

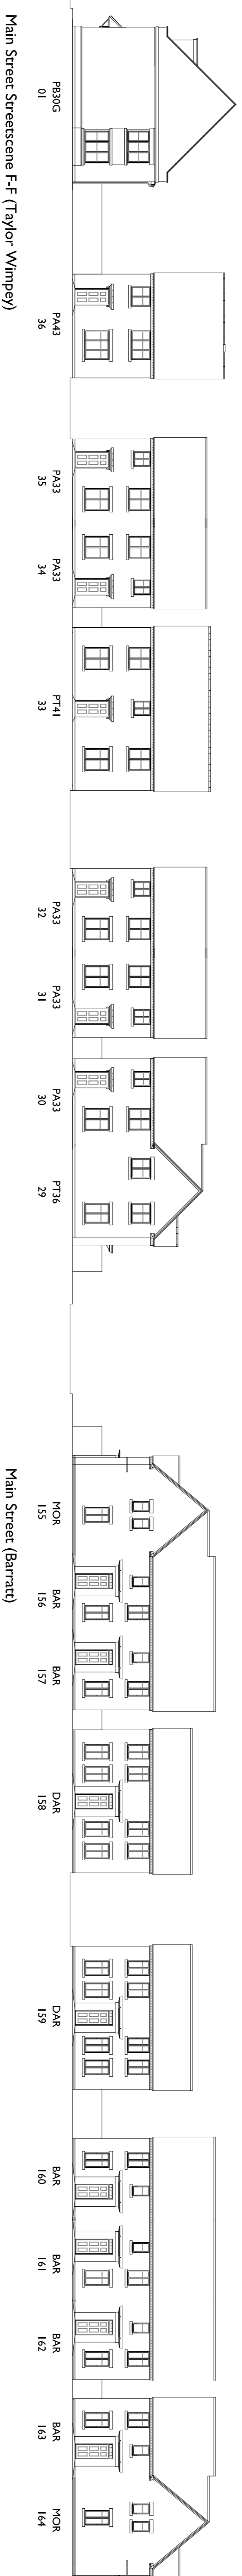


Main Street Streetscene E-E (Barratt)

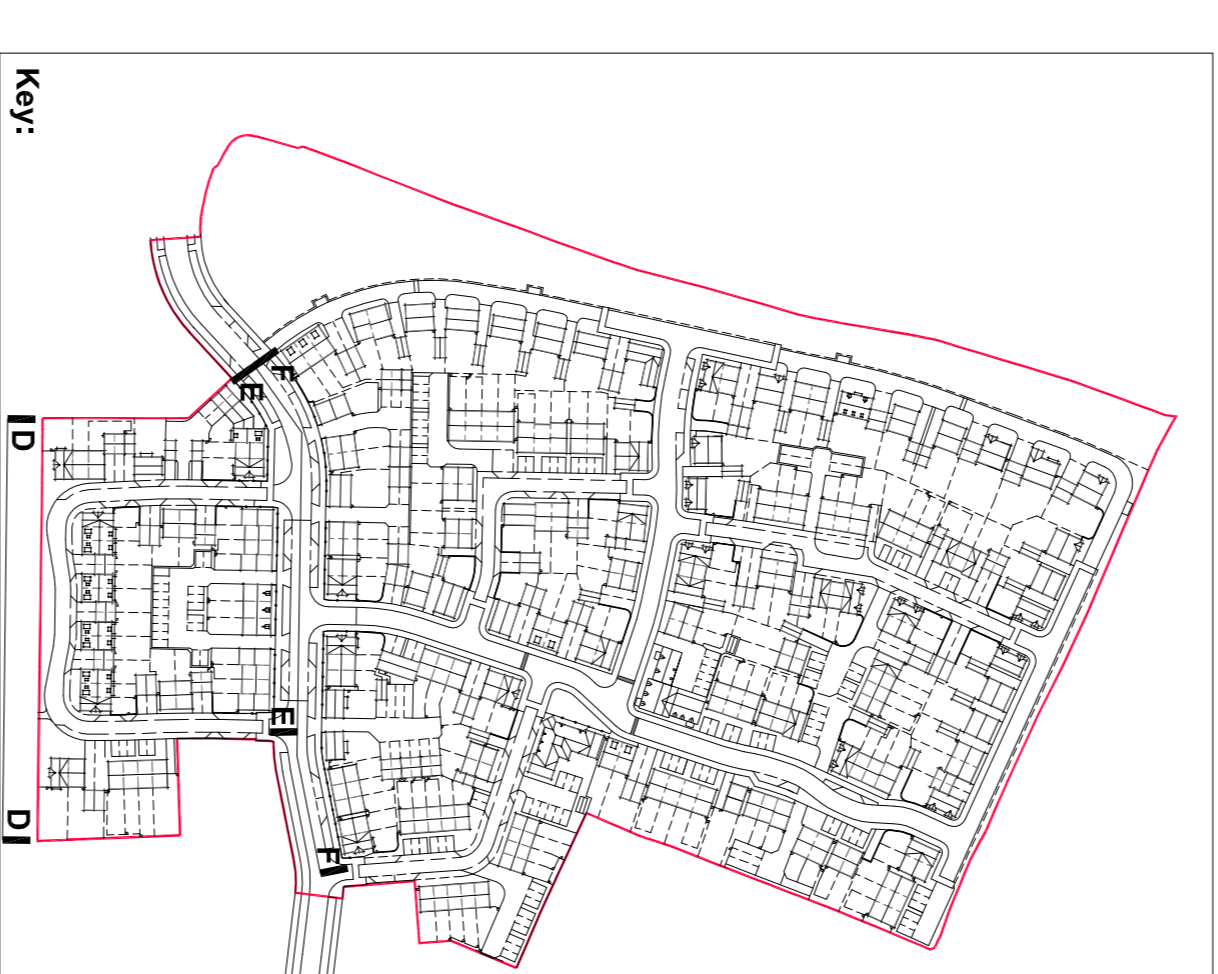

Main Street Streetscene F-F (Taylor Wimpey)

REVISIONS

PLANNING

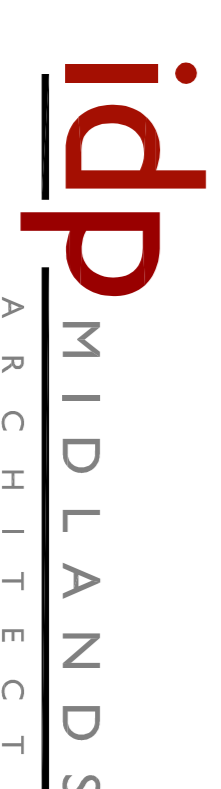

27 SPON STREET, COVENTRY, CV1 3BA TEL:- (024) 76527 600 FAX:- (024) 76520 424 E-mail:- info@idpmidlands.com Web:- www.idpmidlands.com

ARCHITECTURE | URBAN DESIGN | MASTERPLANNING | INTERIOR DESIGN | CDM CO-ORDINATION | PROJECT MANAGEMENT | VISUALISATION

SCALE @ A1 1:200 CLIENT Barratt, Bovis & Taylor Wimpey Homes
 DATE 23.05.2013 JOB TITLE Longford Park, Banbury
 DRAWN PDHT DRAWING TITLE Proposed Streetscenes Sheet 2
 CHECKED PDHT DRAWING NO. C1618 P008

Street scenes Sheet 2

ARCHITECTURE | RED DEFINED