



Elevation

Section

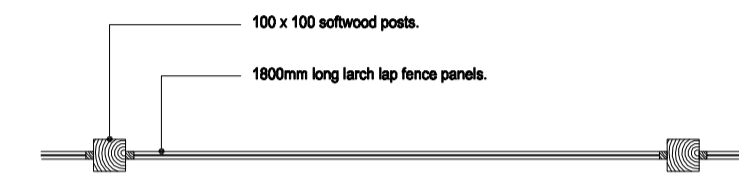

Plan


### Timber Fence

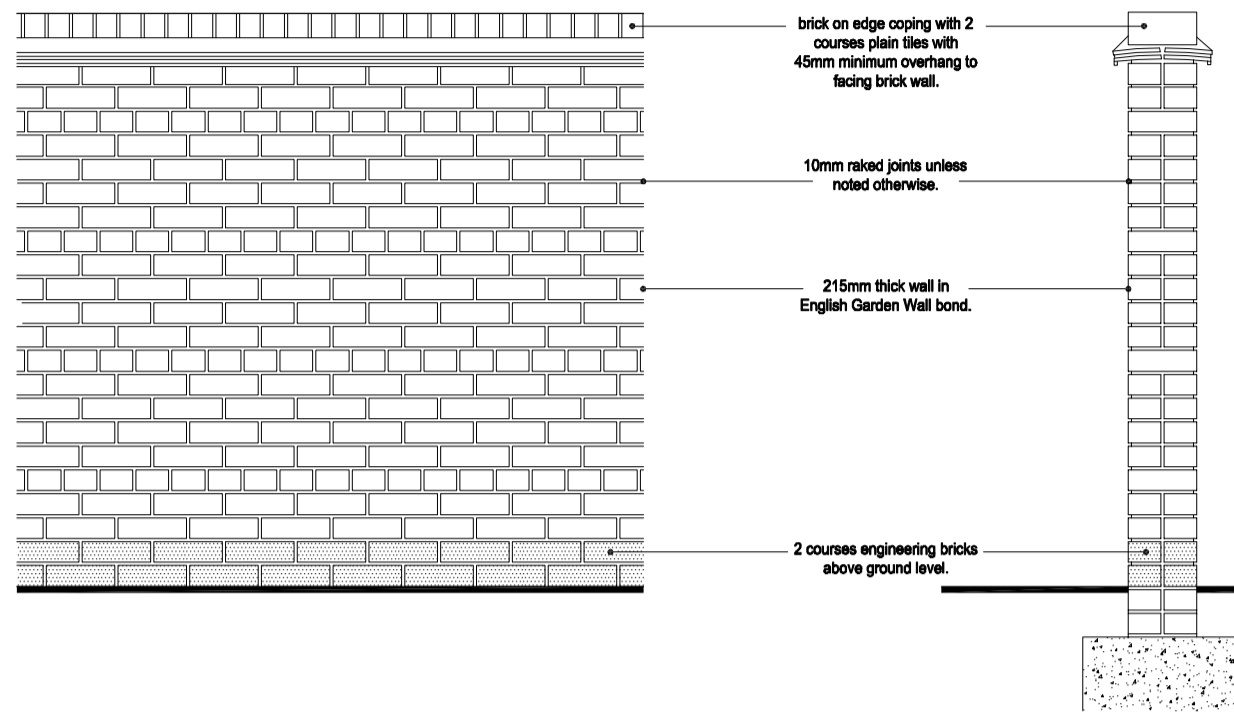

Elevation


Section

### Brick Wall

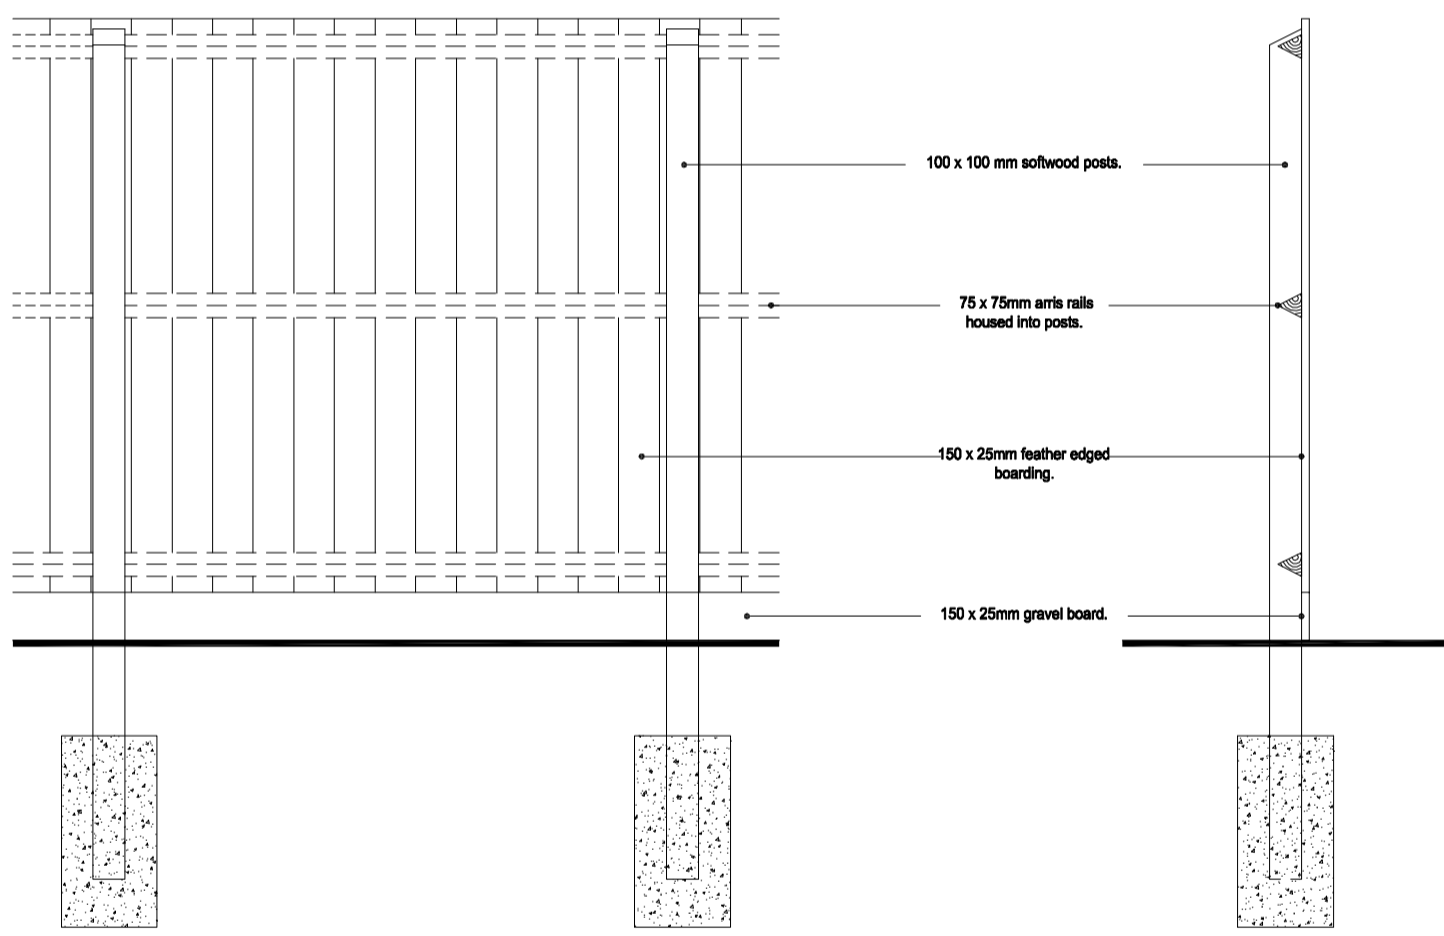


Elevation

Section

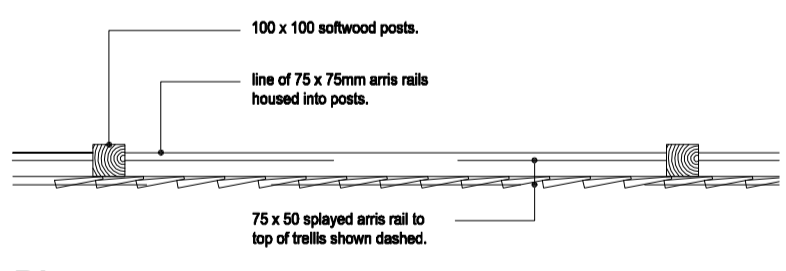

Plan

### Timber Close Board Fence

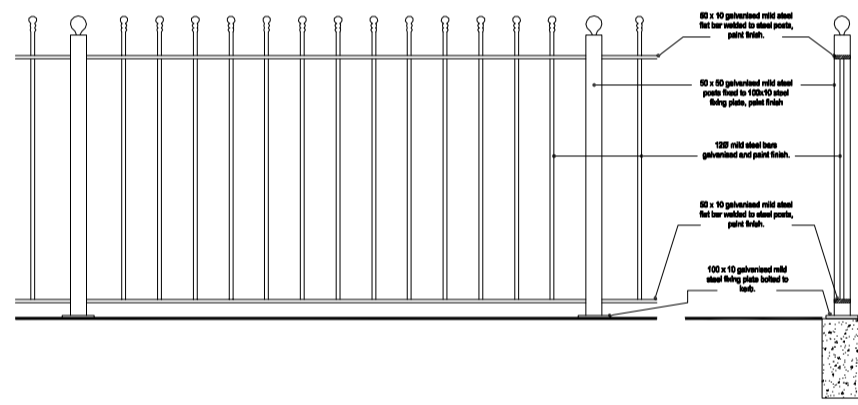

Elevation

Section

### Railings

REVISIONS

## PLANNING



# Boundary Details

SCALE @ A2	1:25	CLIENT	Barratt, Bovis & Taylor Wimpey Homes
DATE	23.05.2013	JOB TITLE	Longford Park Banbury
DRAWN	PDHT	DRAWING TITLE	Boundary Details
CHECKED	PDHT	DRAWING NO.	C1618 P003