



- NOTES:**
- DO NOT SCALE FROM THIS DRAWING. USE FIGURED DIMENSIONS ONLY.
  - ALL DRAWINGS TO BE CHECKED PRIOR TO CONSTRUCTION OR MANUFACTURE. ANY DISCREPANCIES TO BE REPORTED TO THE ENGINEER IMMEDIATELY.
  - ALL DIMENSIONS ARE IN MILLIMETERS UNLESS STATED OTHERWISE.
  - THE DESIGN, CONSTRUCTION AND MATERIALS FOR ALL ADAPTABLE DRAINAGE APPARATUS MUST COMPLY WITH "SEWERS FOR ADOPTION 6TH EDITION" AND THE PARTICULAR REQUIREMENTS OF THE STATUTORY UNDERTAKER.
  - HEADWALL GRILL TO BE CONSTRUCTED IN ACCORDANCE WITH OCC STANDARD DETAIL H50/500/54.3

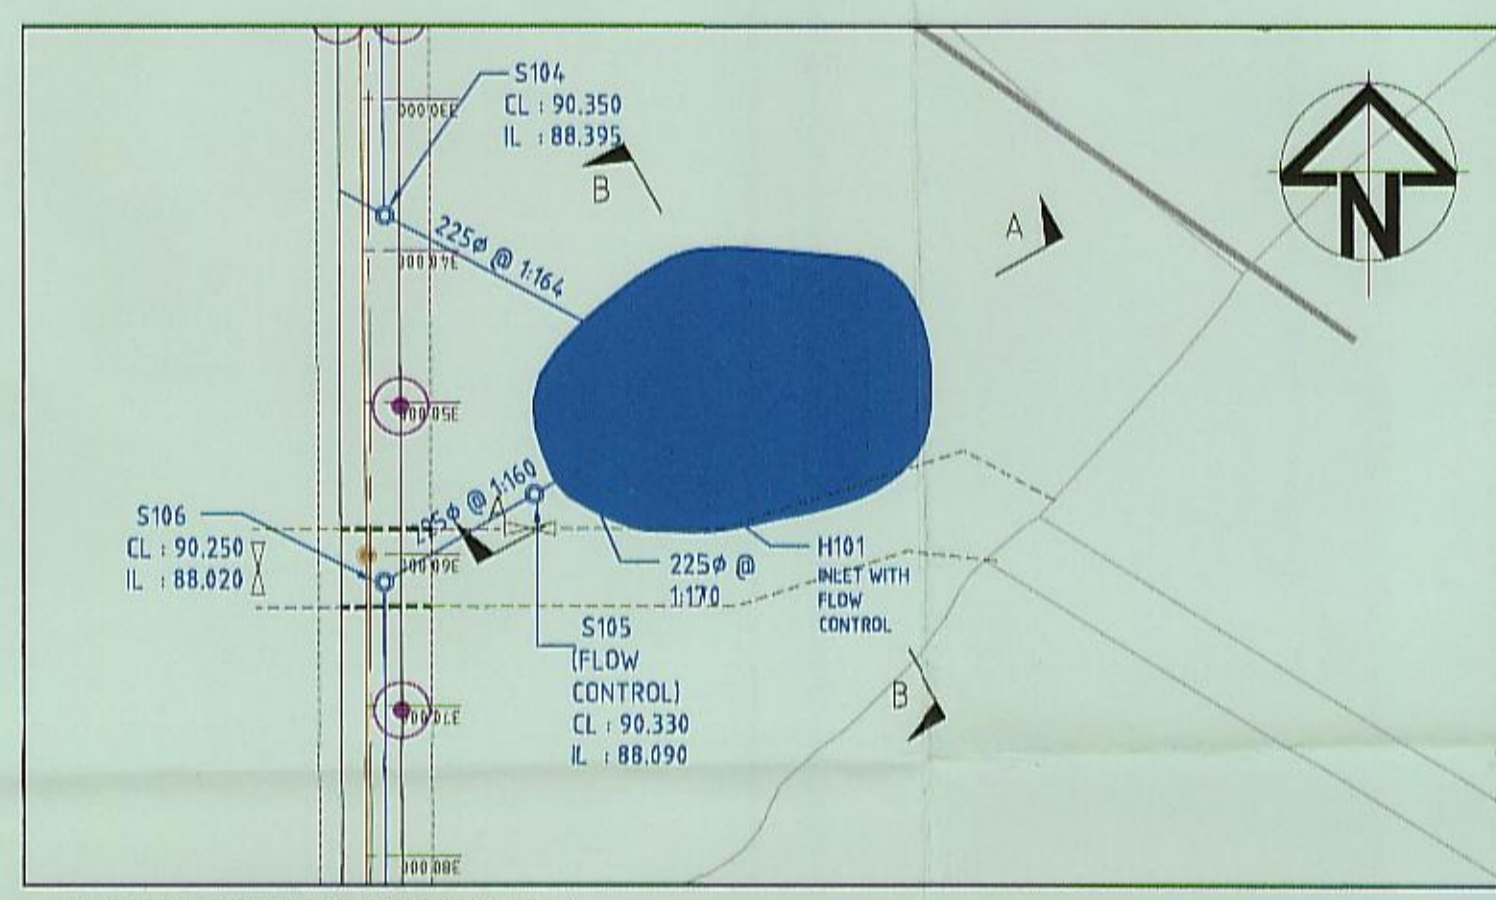

PLAN OF STORAGE STRUCTURE 1  
SCALE 1:500

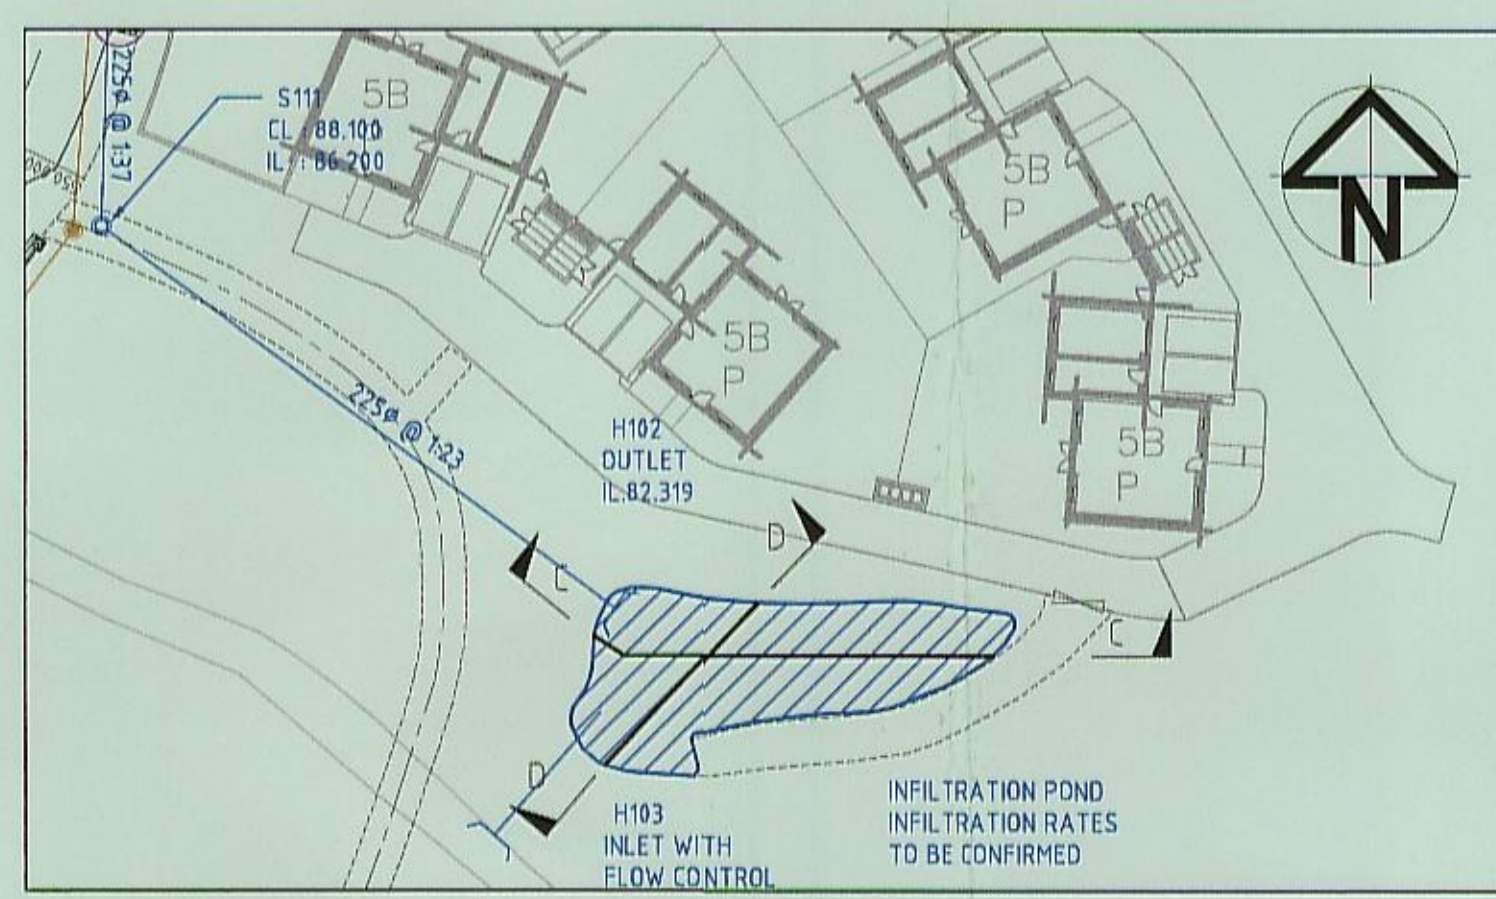

PLAN OF STORAGE STRUCTURE 2  
SCALE 1:500

Issue	Description	Date
04	HEADWALL GRILL ADDED	JUNE 13
03	DRAINAGE REVISED	06/11/12
02	SECOND ISSUE	MAR 12
01	FIRST ISSUE	AUG 11

Status		DRAFT	
Scale	AS SHOWN	Author	PR WILLIAMS
Original Size	A1	Checker	M PEARSON
Height	-	Approver	S A DAVIES
Grid	O.S.	© Copyright reserved	

Filename: 7278-UA001881-UP210-S38-04-SWALE DETAILS.DWG

Client

Hyder Consulting (UK) Limited  
29, Bressenden Place  
London  
SW1E 5DZ  
Tel: +44 (0)870 000 3006  
Fax: +44 (0)870 000 3606

Project

BICESTER ECO DEVELOPMENT EXEMPLAR SITE

Title

EXEMPLAR SITE (S38)  
SUDS DETAILS  
SHEET 2 OF 2

Drawing No.	Project No.	Issue
7278	UA001881	04

APPROVED