




Plan of SUDS feature
Southfields
Scale: 1:50

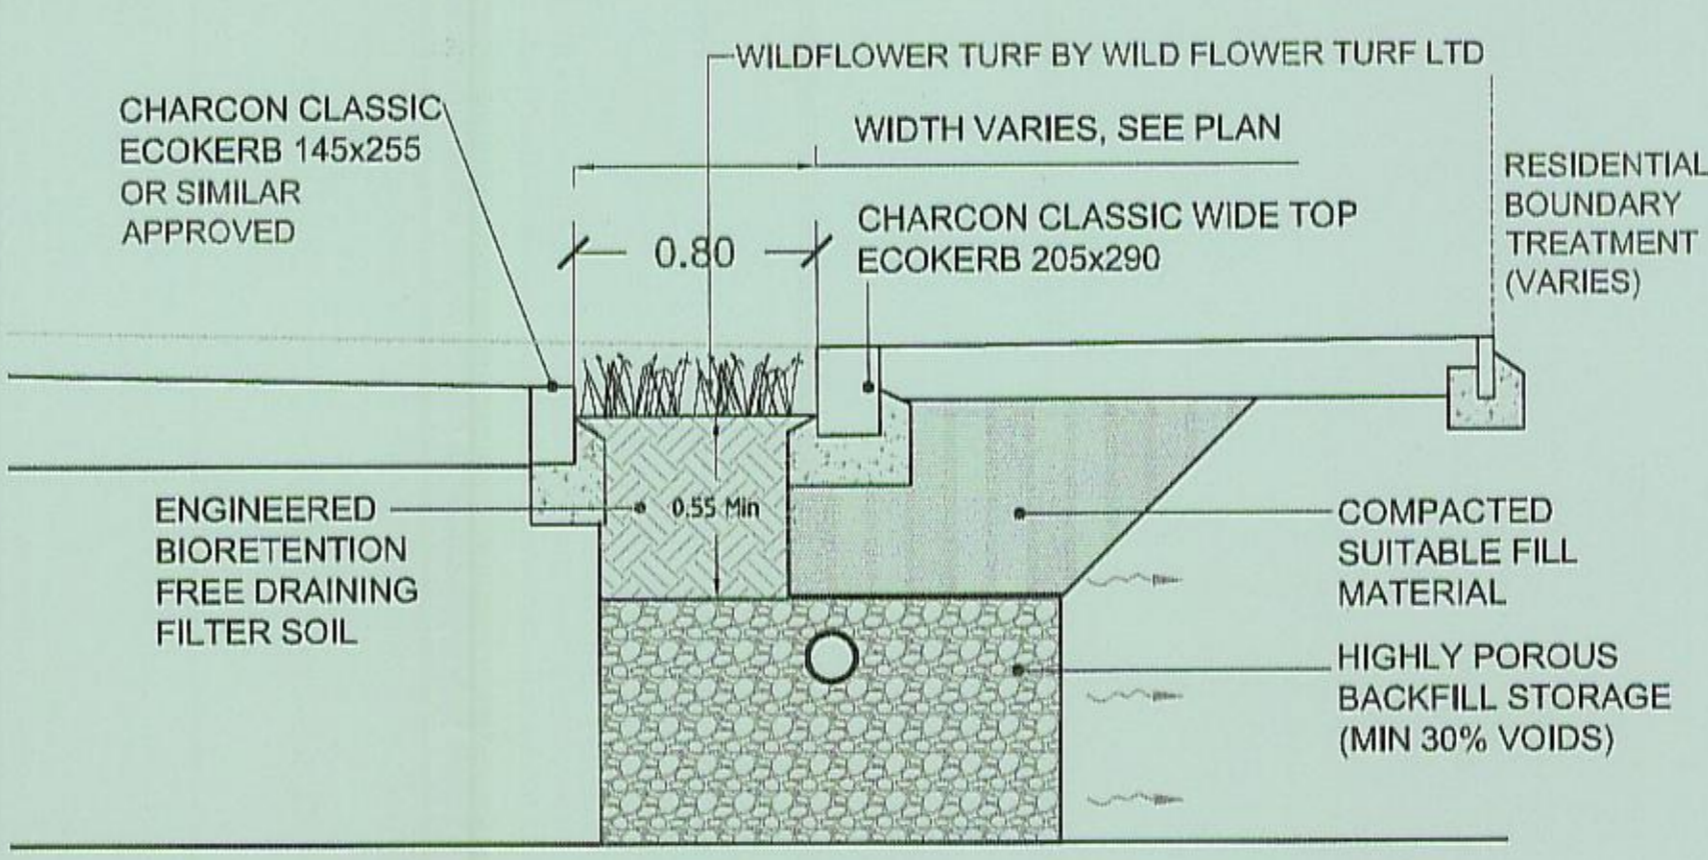

Indicative section AA through SUDS feature
Southfields Spine Road
Scale: 1:25

Construction and dimensions vary, for full details see drawing
7277-7278-UA001881-UP21D-S38-05-Swale details

Key

	0.8m wide swale (approx 112.5 lin/m)
	2m wide swale (approx 95 lin/m)
	Commercial Centre (design in a abeyance)

Notes:
All specified products to be or similar approved.

Wildflower turf supplier (or similar approved):
Wildflower Turf Ltd
Ashe Warren Farm, Overton
Basingstoke, Hants, RG25 3AW

Tel: +44 (0)1256 771222
wildflower@wildflowerturf.co.uk

Stone:
Smith & Sons (Blechington) Limited
(or similar approved)
01869 331281
info@smithsblethington.co.uk
Address:
Enslow
Kidlington
Oxfordshire
OX5 3AY

Wildflower turf content:

Autumn Hawkbit	<i>Leontodon autumnalis</i>
Betony	<i>Stachys officinalis</i>
Birdsfoot Trefoil	<i>Lotus corniculatus</i>
Bladder Campion	<i>Silene vulgaris</i>
Cat's Ear	<i>Hypochoeris radicata</i>
Common Knapweed	<i>Centaurea nigra</i>
Common Sorrel	<i>Rumex acetosa</i>
Common Toadflax	<i>Linaria vulgaris</i>
Common Vetch	<i>Vicia sativa</i>
Cowslip	<i>Primula veris</i>
Field Scabious	<i>Knautia arvensis</i>
Lady's Bedstraw	<i>Galium verum</i>
Meadow Buttercup	<i>Ranunculus acris</i>
Meadow Cranes-bill	<i>Geranium pratense</i>
Meadowsweet	<i>Filipendula ulmaria</i>
Musk Mallow	<i>Malva moschata</i>
Ox-eye Daisy	<i>Leucanthemum vulgare</i>
Ragged Robin	<i>Lychnis flos-cuculi</i>
Red Campion	<i>Silene dioica</i>
Ribwort Plantain	<i>Plantago lanceolata</i>
Rough Hawkbit	<i>Leontodon hispidus</i>
Salad Burnet	<i>Sanguisorba minor</i>
Self-heal	<i>Prunella vulgaris</i>
Perforate St Johns Wort	<i>Hypericum perforatum</i>
Tufted Vetch	<i>Vicia cracca</i>
White Campion	<i>Silene latifolia</i>
Wild Carrot	<i>Daucus carota</i>
Wild Marjoram	<i>Origanum vulgare</i>
Wild Red Clover	<i>Trifolium pratense</i>
Yarrow Milfoil	<i>Achillea millefolium</i>
Yellow Rattle	<i>Rhinanthus minor</i>

Grasses
Sheeps Fescue *Festuca ovina*
Crested Dogs Tail *Cynosurus cristatus*

Maintenance:
Follow suppliers advice, as a guide; once established, mix requires one cut annually to take place during the autumn after the plants have set and shed their seeds

Wildflower mix designed to adapt to location and conditions (pollutants, saline, drought, wet). Not all species included will survive in these conditions but it is hoped that others will become dominant/ colonise as the mix establishes.


03	Change to continuous planting	06-08-13
02	Stone type annotation updated	02-05-13
	Minor amendments	
01	FIRST ISSUE	20-12-12

Issue	Description	Date
-------	-------------	------

Status: **PLANNING**
NOT TO BE USED FOR CONSTRUCTION

Scales	Current Issue Signatures	
	As Shown	Author: B.CONNOLLEY
Original Size	A1	Checker: A.VICTORY
Height Datum	O.S.	Approver: R.KITCH
Grid	O.S.	Copyright reserved

Filename:
Client:

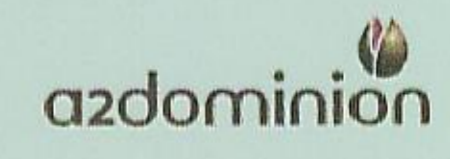

Hyder
HYDER CONSULTING (UK) Limited
5th Floor, The Pilhay
All Saints Street
Bristol, England
BS1 2NL
Tel: +44 (0)870 000 3903
Fax: +44 (0)870 000 3903

Project: **Bicester Eco Development**

Title: **SPINE ROAD SUDS FEATURE PLANNING DETAIL INFRASTRUCTURE**

Drawing No.	Project No.	Issue
701-811	UA001881	03

APPROVED



Indicative Plan through SUDS feature
1:1250
Construction and dimensions vary, for full details see drawing
7277-7278-UA001881-UP21D-S38-05-Swale details