

LEGEND

	Buff coloured 'cotswoil' gravel chippings aggregate size approx 14-22mm
	Asphalt with red chippings
	Soft wood timber decking with anti slip metal mesh top surface or similar approved
	Acheson&Glover 75x75mm 'slate' paving setts rumble strip with concrete low kerb edge
	Acheson&Glover 'Strada' 200x60x60mm Casheil Concrete pavers
	Acheson&Glover 'Terrapave' 400x400x50mm 'Sorrento' ground flags
	2100mm high fence of 50x50mm par treated sw boards with 15mm gap between each
	150 x 50mm P.C. Conc. Pin Kerb P.C. Conc. road kerb
	Picket fence - TYPE D see Detail & Plan for Height
	Timber fence - TYPE C see Detail & Plan for Height
	Landscape Wall & Timber top - TYPE B see Detail & Plan for Height
	Landscape wall - TYPE A see Detail & Plan for Height
	Existing Levels
	Proposed Levels
	Proposed overall wall / fence spot height All heights and datum indicated are approximate taken from highest adjacent ground level

TREES	
TYPE	PLANTING
	Tree Type
T1	LABURNUM ALPINUM 'PENDULUM'
T2	BIRCH - BETULA PUBESCENS
T3	ROWAN SPURGEAULCUBANUSORRIS COMMUNIS
T4	CUPRESSUS SEMPERVIRENS 'SWANE'S GOLD'
T5	PHILLYREA LATIFOLIA
T6	TILIA CORDATA - KEEP AS POLLARD
T7	STRAWBERRY TREE - ARBUTUS UNEDO
T8	PINUS MARITIMA

GLEN BANK BED PLANTING	
TYPE	PLANTING
	Planting Type
P1	ADANTUM PENDULUM
P2	AJUGA REPTANS 'ATROPURPUREA'
P3	AJUGA REPTANS 'BURGUNDY GLOW'
P4	ASPLENIUM SOLOPENDRUM
P5	ATHYRIA FILIX-FEMINA
P6	BERGENIA ABENGLUT
P7	CONVALLARIA MAJALIS



GRAVEL BED PLANTING	
TYPE	PLANTING
	Planting Type
G1	EUPHORBIA CHARACIAS
G2	FESTUCA GLAUCA 'BLAUFRUCHS'
G3	HELLEBORUS FOETIDUS
G4	CORYDINE AUSTRIAS
G5	CAREX HACHIOENSIS 'EVERGOLD'
G6	ERICA ARBOREA
G7	CHIONOPSIS RITRO
G8	FESTUCA GLAUCA 'BLAUFRUCHS'
G9	HOSTAS
G10	SANTOLINA CHAMAEOPARISUS
G11	SEDUM SPATHULIFOLIUM 'PURPUREUM'
G12	PHORUM TENAX - MIXED
G13	PHYSCALIS - MIXED
G14	YUCCA FILAMENTOSA - BRIGHT EDGE

HIGH SCREENING SHRUB MIX	
TYPE	PLANTING
	Shrub Type
S1	BERBERIS DARWINII
S2	ELDER - SAMBUCCUS NIGRA
S3	OLEARIA MACRODONTA
S4	COTONEASTER CORAL BEAUTY
S5	CORNUS CANADENSIS
S6	HEBERA HELIX
S7	SPREA LITTLE PRINCESS
S8	HYPERICUM MOERANUM
S9	RUSCIA LADY THUMB
S10	HAUMOCISTUS WINTONENSIS
S11	LEPTOSPERMUM RUPETRE

MEDIUM / HIGH COLOUR SHRUB MIX	
TYPE	PLANTING
	Shrub Type
M1	BUDDLEIA DAVIDII 'BLACK KNIGHT'
M2	FATISIA JAPONICA
M3	FUCHSIA MAGELLANICA
M4	MAHONIA JAPONICA
M5	RHOCHODENDRON 'BLUE PETER'
M6	ACUBA JAPONICA VARIEGATA
M7	CEANOTHUS ARBOREUS 'CALIFORNIA BLUE'
M8	SARCOCODON COMUS
M9	CHOISYA TERNATA
M10	PITTO SPORIUM TENIFOLIUM
M11	CYTISUS X BRUCEI 'MIL GOLD'
M12	EUONYMUS EMERALD 'N GOLD'

LOW SHRUB MIX / ORNAMENTAL COVER	
TYPE	PLANTING
	Shrub Type
L1	JUNIPERUS PROCUMBENS 'NANA'
L2	COTONEASTER CORAL BEAUTY
L3	CORNUS CANADENSIS
L4	HEBERA HELIX
L5	SPREA LITTLE PRINCESS
L6	HYPERICUM MOERANUM
L7	RUSCIA LADY THUMB
L8	HAUMOCISTUS WINTONENSIS
L9	LEPTOSPERMUM RUPETRE

HEDGE	
TYPE	PLANTING
	Hedge Type
H1	ESCALONIA DONARD SEEDLING
H2	PRUNUS LAUROCESTRUS
H3	LAUREL

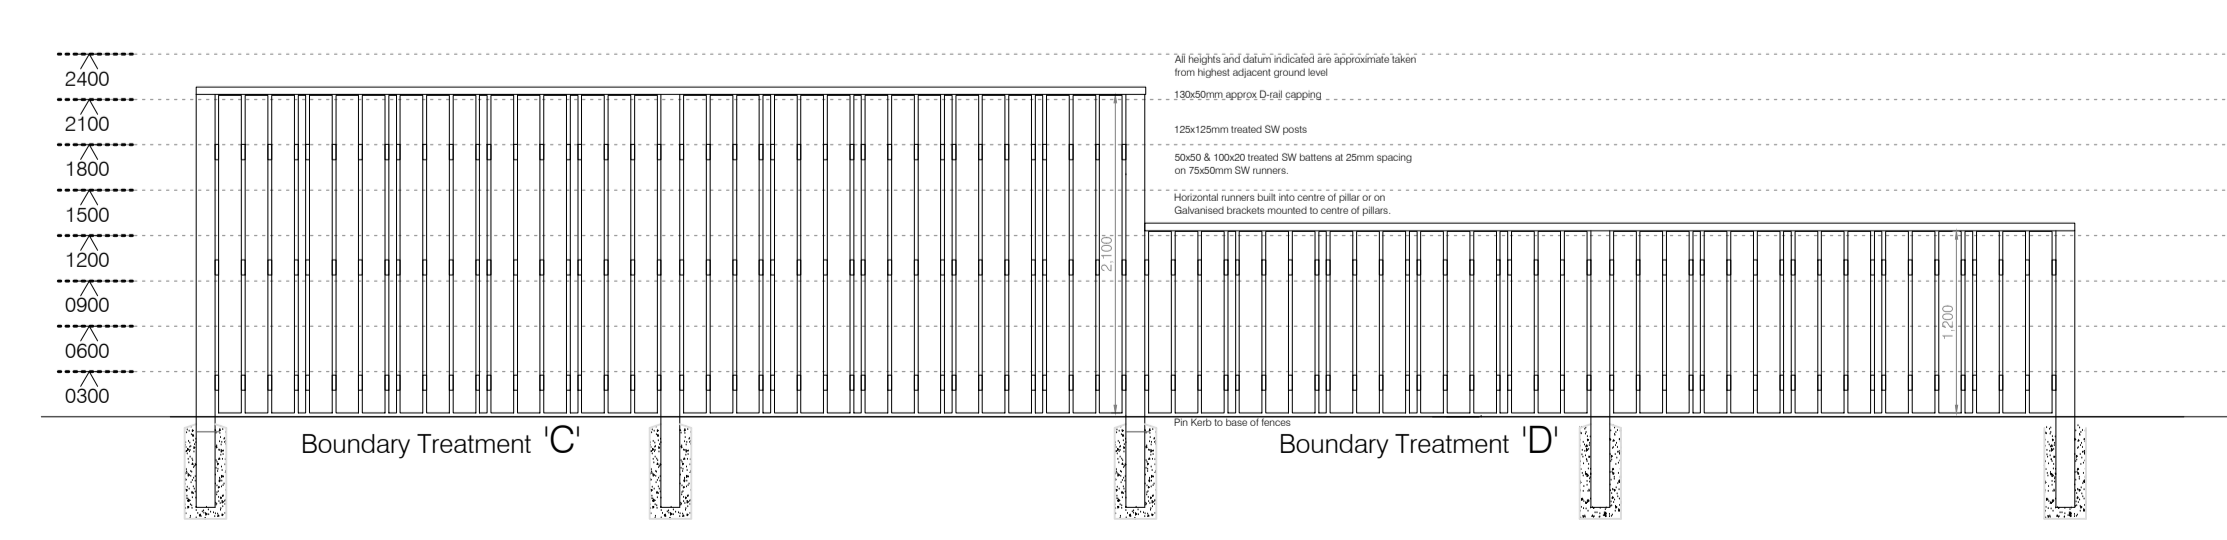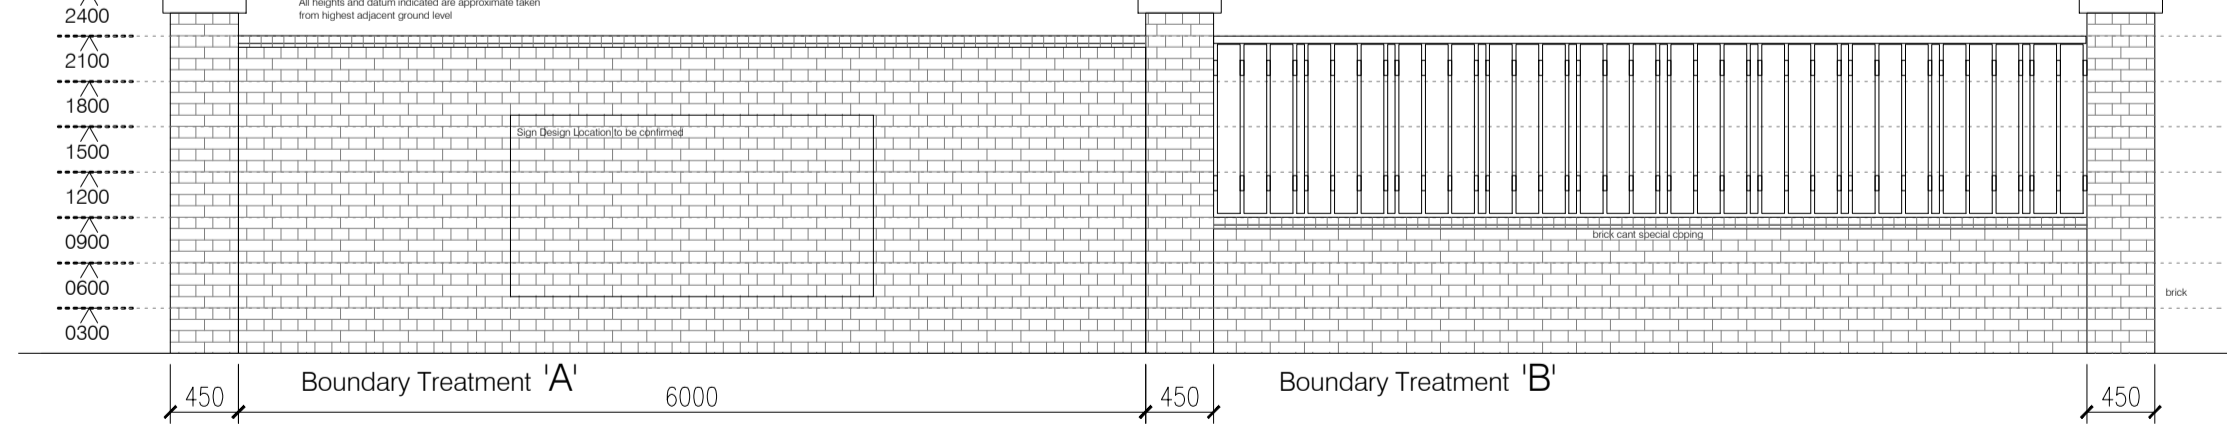

CONTRACT DRAWING

revision	description	date
B	Tree references added	15/10/2013
A	Landscape Proposals simplified and clarified	13/09/2013
MM	date	
drawn	drawn	
r e v i s i o n s		

project title
Proposed 60 Bed Nursing Home
Skimmingdish Lane
Bicester

client
MMCG

drawing title
Proposed Landscape Plan

job no. dsg no. C-L-01 rev. B
scale 1:200 date 05/08/13 sheet A1

omni
architects
11 Bridge Street, Bangor
County Down, BT20 5AW
E: design@omniarchitects.co.uk
W: www.omniarchitects.co.uk
T: 0044 (0)28 9185 7373
F: 0044 (0)28 9185 7374

drawn MM file 0101 CURRENT PROJECTS0000 FEASIBILITY CURRENT
FEASIBILITY MMCG Bangor Contract Drawing C-L-01 PROPOSED
LANDSCAPE PLAN