
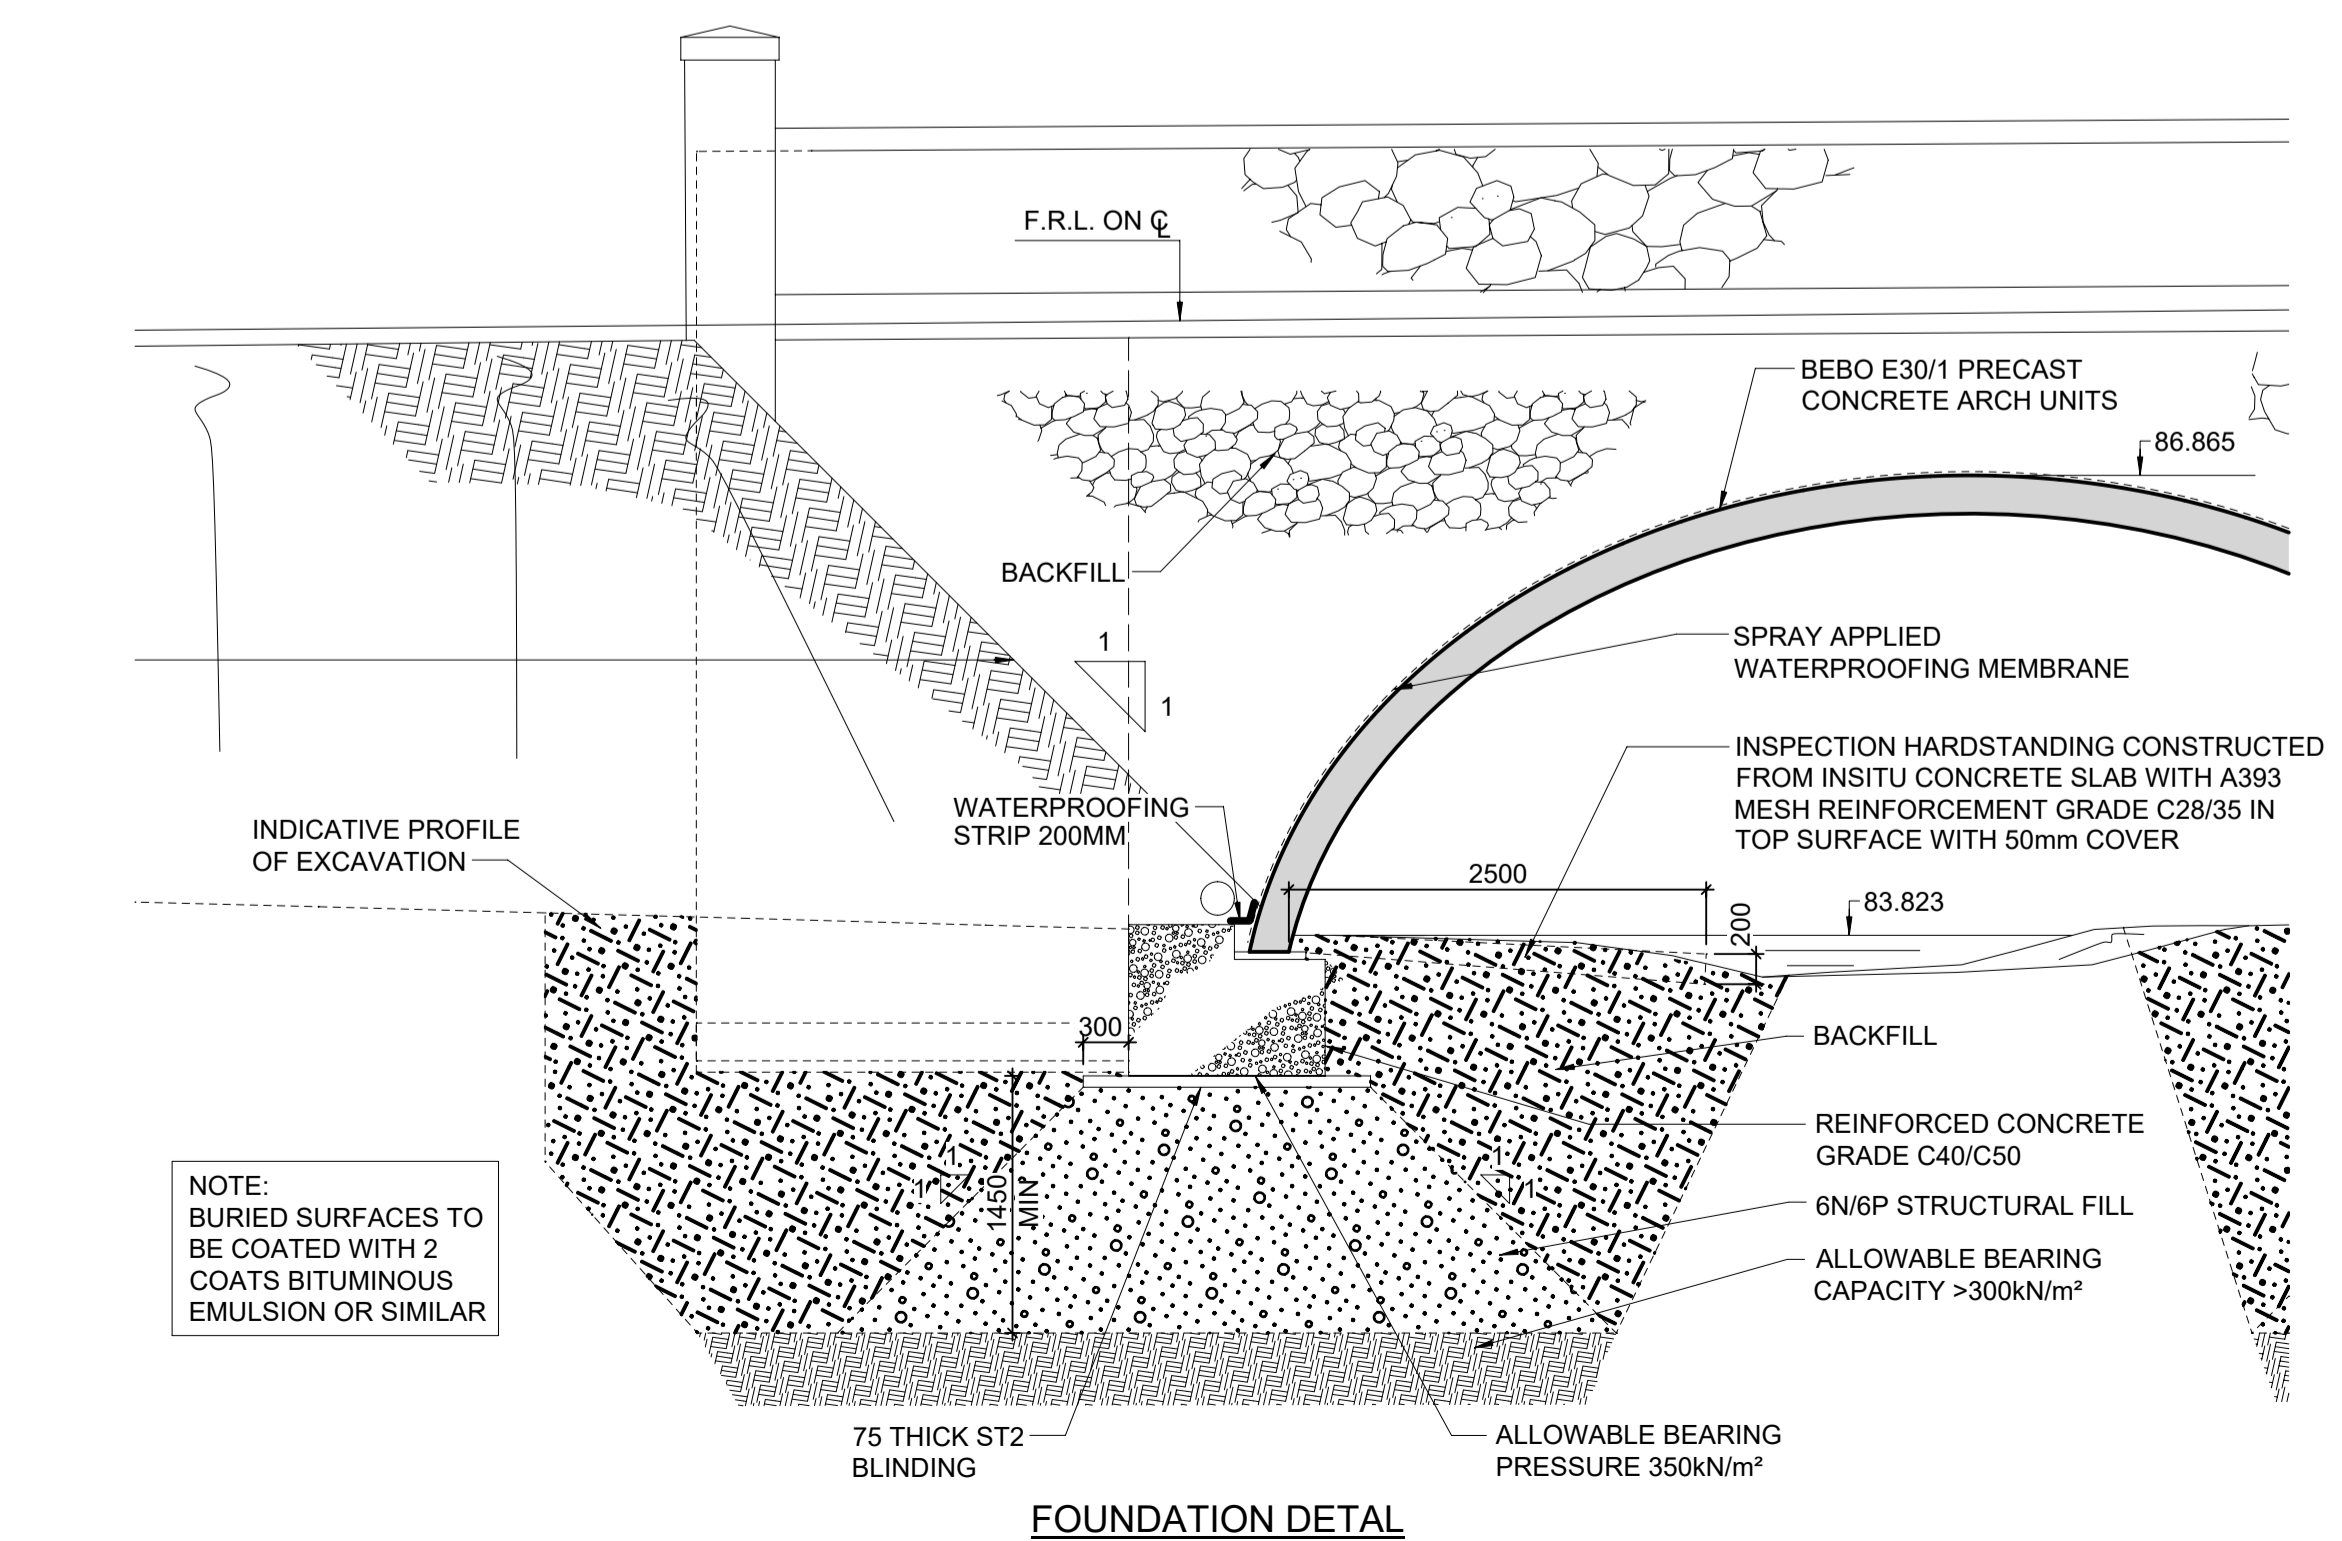
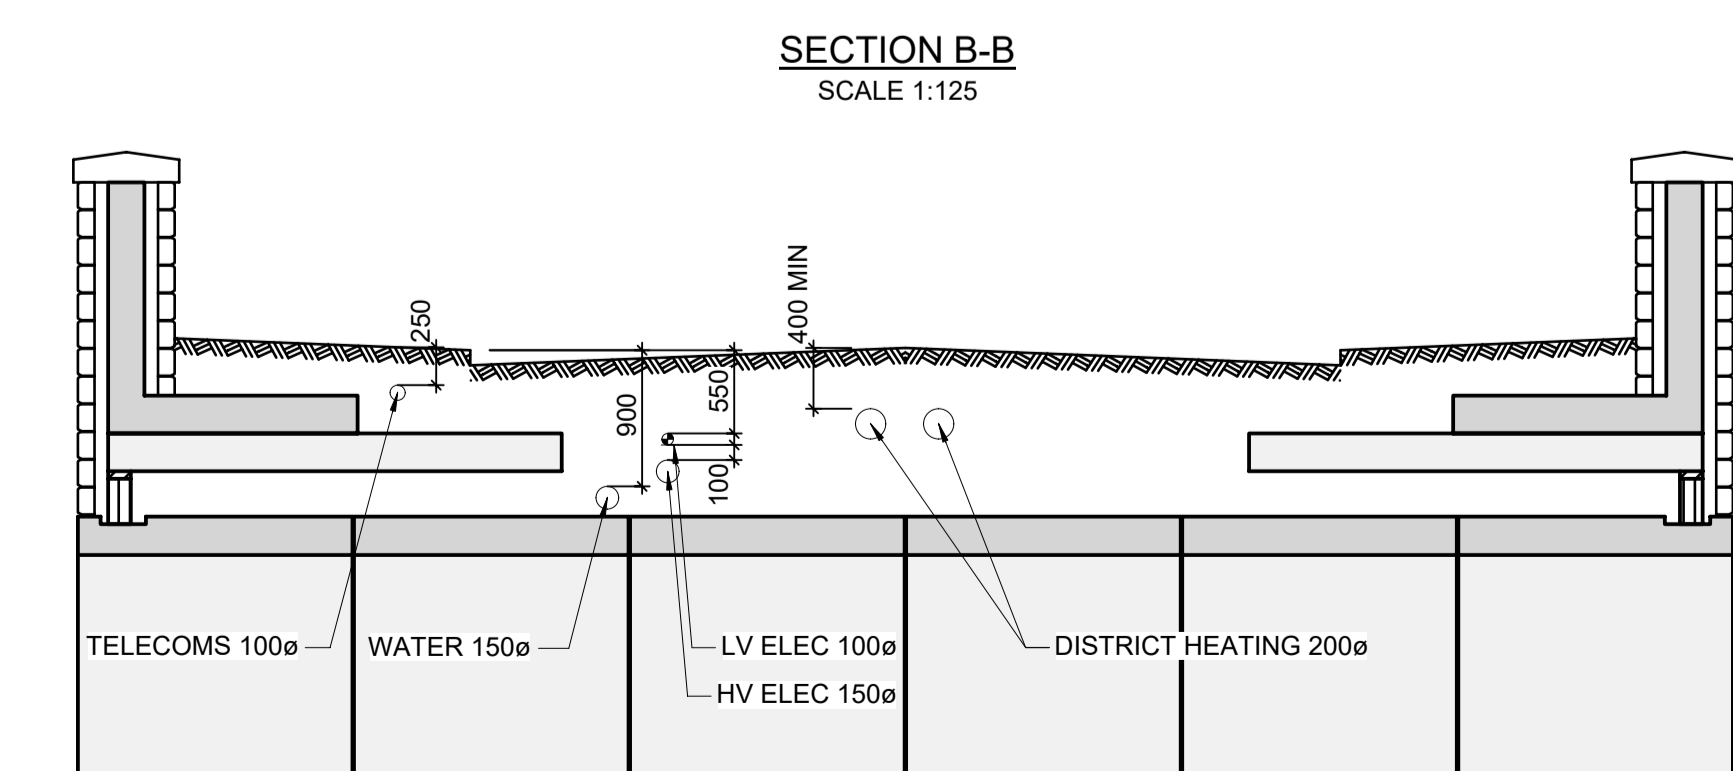
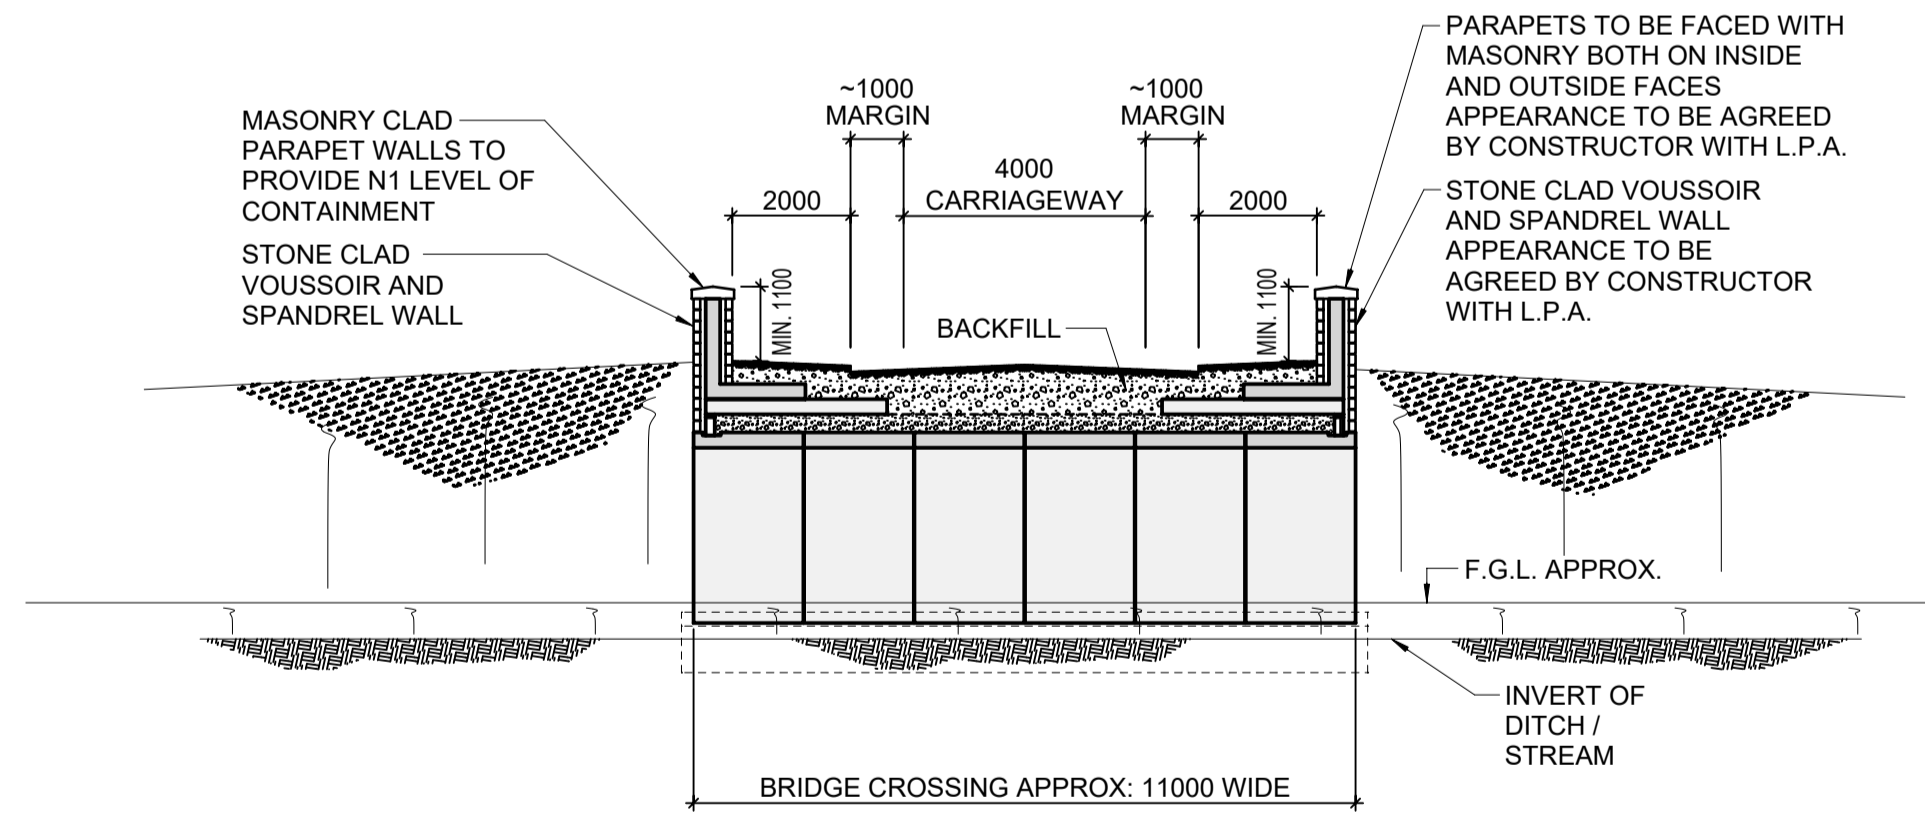


SECTION C-C - TYPICAL SECTION THROUGH WALL
SCALE 1:50

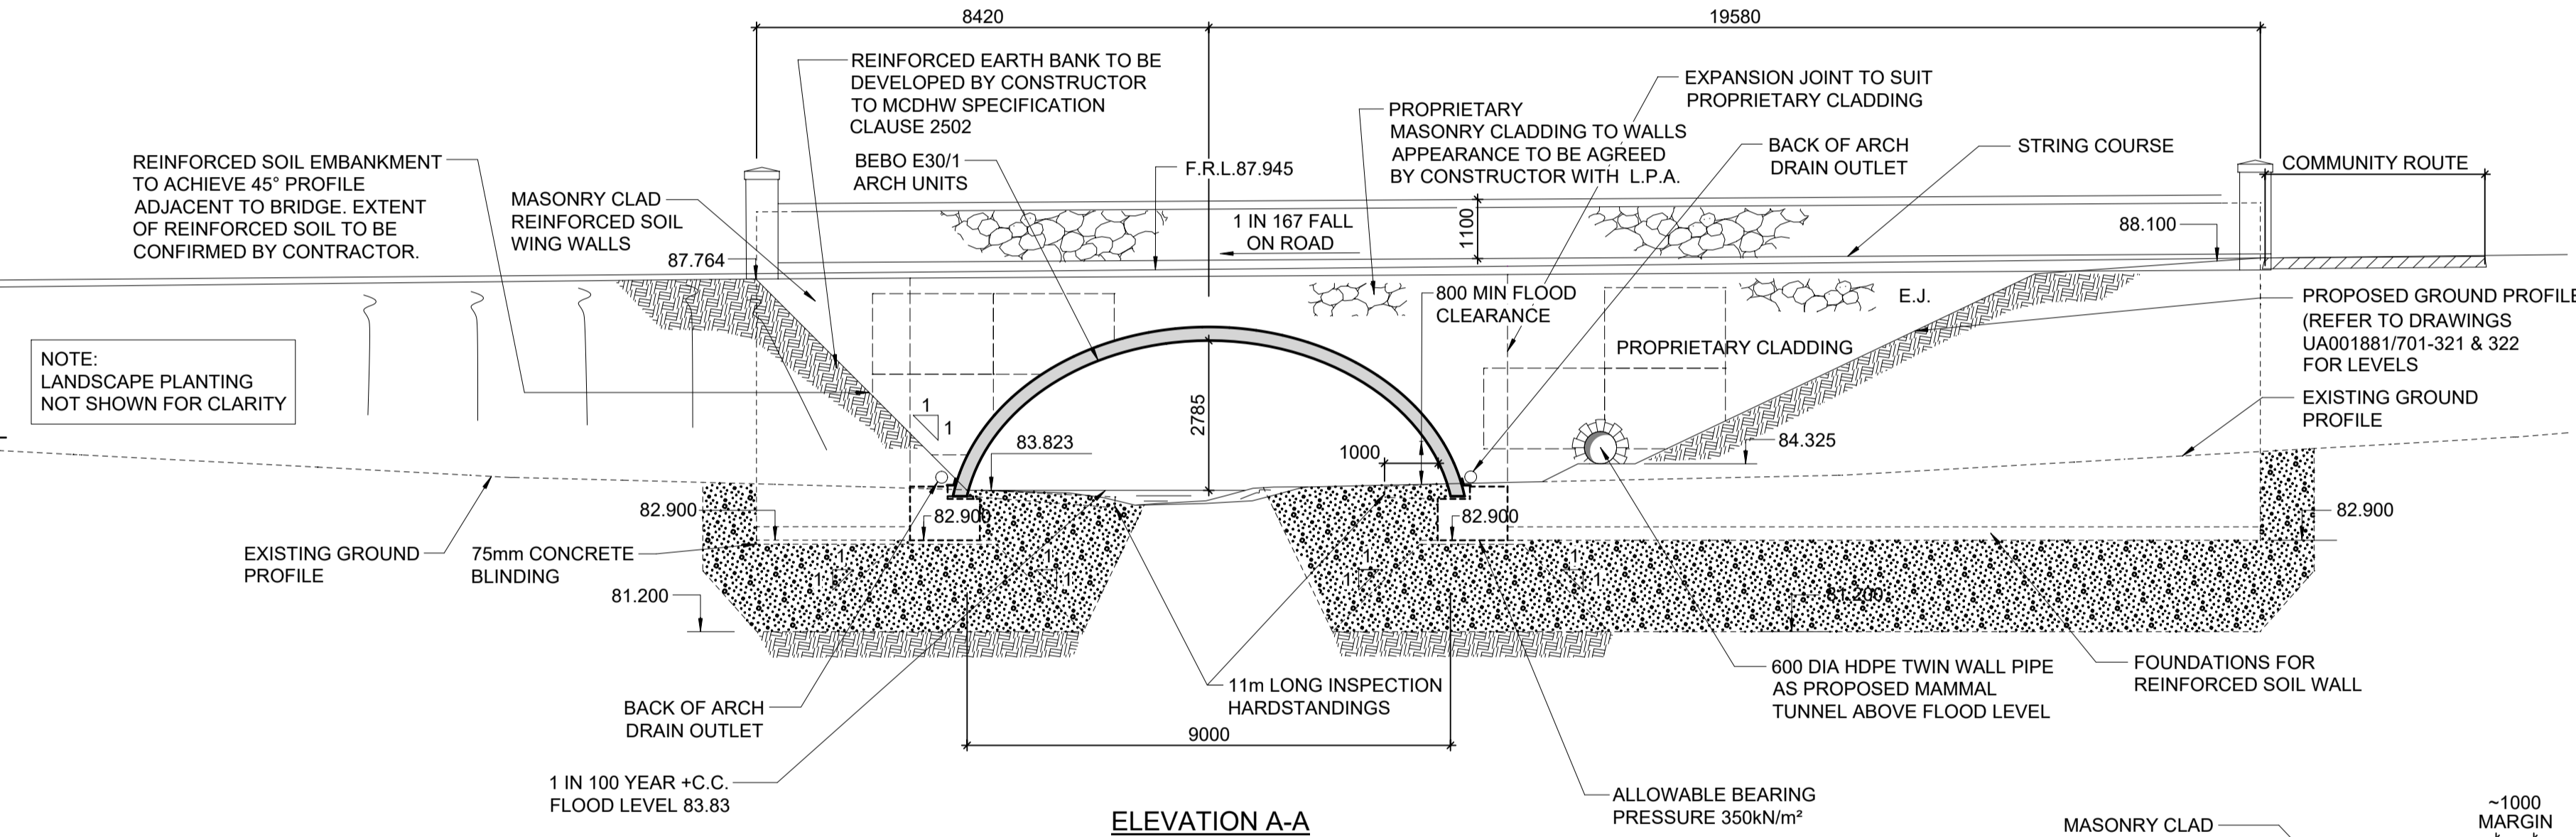

NOTE:
DO NOT SCALE FROM THIS DRAWING. ALL DIMENSIONS ARE IN MILLIMETRES. LEVELS ARE IN METRES ABOVE ORDINANCE DATUM. SCALES REFER TO PLOTS ON DRAWING SIZE SPECIFIED BELOW.

CONFIDENTIAL
SOME PARTS OF THE BEBO SYSTEM ARE PATENTED IN THE UK AND IRELAND. FURNISHING OF THESE DRAWINGS AND SPECIFICATIONS DOES NOT CONSTITUTE AN EXPRESS OR IMPLIED LICENSE TO USE THESE DRAWINGS AND SPECIFICATIONS AND PATENTS.

THE DRAWINGS AND SPECIFICATIONS, HEREIN, CONTAIN PROPRIETARY INFORMATION. THEY ARE THE EXCLUSIVE CONFIDENTIAL PROPERTY OF BEBO ARCH INTERNATIONAL AG. AND COPYING, DISCLOSURES TO OTHERS, OR OTHER USE IS PROHIBITED WITHOUT THE EXPRESS WRITTEN AUTHORIZATION OF BEBO ARCH INTERNATIONAL AG.

ALL RIGHTS RESERVED.

Rev	Description
7	Comments addressed
8	Pilasters modified

BEBO
Arch Systems

BEBO Arch International AG
Wiltikonstrasse 15
CH-8032 Zurich
Switzerland
T: +41 43 501 04 50
F: +41 43 268 96 71
techcenter@beboarch.com
www.beboarch.com

ASSET International
Structured Solutions
Stephenson Street, Newport, NP19 4XH
T: 01633 637513, F: 01633 290519
rich@assetint.co.uk, www.assetint.co.uk

BEBO SYSTEM

BICESTER ECO TOWN
(CROSSING 1)
GENERAL ARRANGEMENT (E30/1)

ISSUED FOR CONSTRUCTION

OVERVIEW AND SECTIONS

Rev	Date	Drawn	Checked	Size	File #	Document #
02	June 2014	P. Weber	R. Arn	A1 594x840	Z003-T5031	6217-148_E30/003 Revision 08
07	26 March 2015	P. Weber	R. Arn	A1 594x840	Z003-T5031	
08	23 Sept 2015	G. Nick	R. Arn	A1 594x840	Z003-T5031	