


All Construction to Manufacturers' recommendations  
All supplier details are or similar approved

For details of pit locations see drawings UA001881-701-114 to 116

Tree pits may vary in plan dimension to fit around constraints provided overall area dimension is maintained or increased

Trees to be planted within the planting season (usually mid November to late March, dependant on suitable climatic conditions).

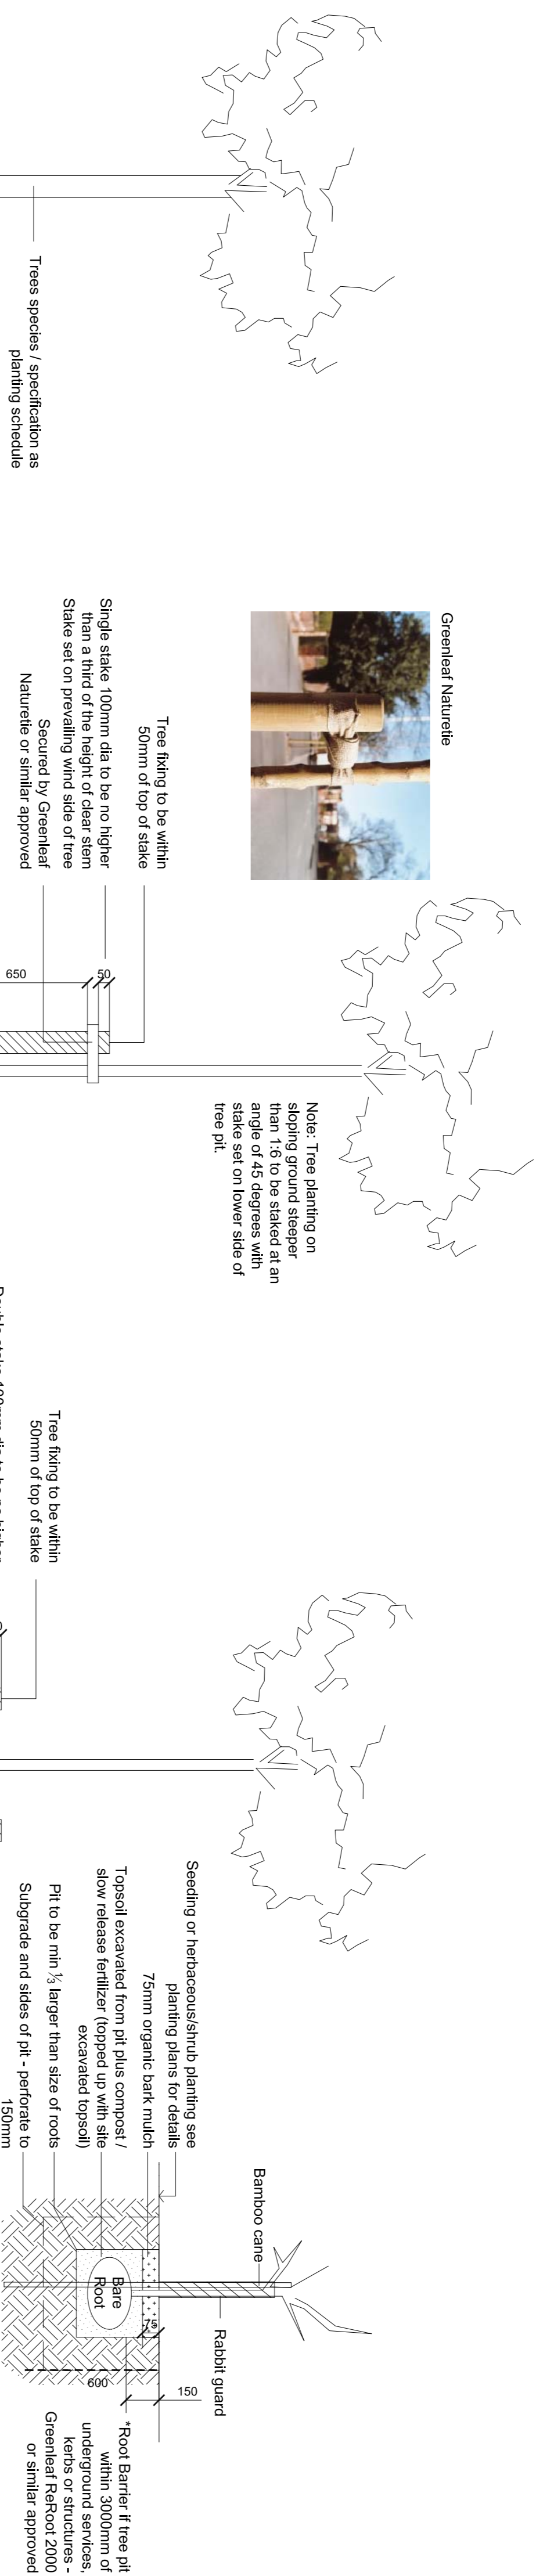

**TP-S-D Tree pit detail: Soft Landscape Areas for trees under 1.8m height and 2.5cm girth**

Where root barrier is required it should be set adjacent to the tree pit edge \*\*, as far away from the tree as possible or, where possible without increasing the length required, should extend to adjoin adjacent tree pits. Locations of tree pits and root barrier have been identified on planting plans and these should be checked on site to ensure all kerbs/structures/services/infiltration blankets are protected and that root barrier is not installed unnecessarily. Installation of root barriers subject to on site approval by supplier. Where root barrier is installed adjacently to the tree pit, non-compacted soil to be provided in the full area of soft landscape surrounding and below the tree pit.

**TP-S-C Tree pit detail: Soft Landscape Areas for roothead or container grown trees not exceeding 'Standard' size - see Planting Schedules UA001881-701-1102 & 1103**

Where root barrier is required it should be set adjacent to the tree pit edge \*\*, as far away from the tree as possible or, where possible without increasing the length required, should extend to adjoin adjacent tree pits. Locations of tree pits and root barrier have been identified on planting plans and these should be checked on site to ensure all kerbs/structures/services/infiltration blankets are protected and that root barrier is not installed unnecessarily. Installation of root barriers subject to on site approval by supplier. Where root barrier is installed adjacently to the tree pit, non-compacted soil to be provided in the full area of soft landscape surrounding and below the tree pit.

**TP-S-B Tree pit detail: Soft landscape areas for bare root trees not exceeding 'Standard' size - see Planting Schedules UA001881-701-1102 & 1103**

Where root barrier is required it should be set adjacent to the tree pit edge \*\*, as far away from the tree as possible or, where possible without increasing the length required, should extend to adjoin adjacent tree pits. Locations of tree pits and root barrier have been identified on planting plans and these should be checked on site to ensure all kerbs/structures/services/infiltration blankets are protected and that root barrier is not installed unnecessarily. Installation of root barriers subject to on site approval by supplier. Where root barrier is installed adjacently to the tree pit, non-compacted soil to be provided in the full area of soft landscape surrounding and below the tree pit.

**TP-S-A Tree pit detail: Soft landscaped areas where trees exceed 'Standard' size - see Planting Schedules UA001881-701-1102 & 1103**

Where root barrier is required it should be set adjacent to the tree pit edge \*\*, as far away from the tree as possible or, where possible without increasing the length required, should extend to adjoin adjacent tree pits. Locations of tree pits and root barrier have been identified on planting plans and these should be checked on site to ensure all kerbs/structures/services/infiltration blankets are protected and that root barrier is not installed unnecessarily. Installation of root barrier is not installed adjacently to the tree pit, non-compacted soil to be provided in the full area of soft landscape surrounding and below the tree pit.

**\*\*TP-S-A/B/C/D Within Perimeter Planting & River Corridor**

Unless otherwise annotated, where root barrier is required it should be located to provide maximum rooting area. It should be set adjacent to the constraint in question or 6m from tree so that it is as far away from the tree as possible and, where possible should extend 2m beyond the predicted mature canopy of the tree. Locations have been identified on planting plans and these should be checked on site to ensure all kerbs/structures/services/infiltration blankets are protected.

The tree pit must not straddle the local authority adoption/non adoption area  
Height of root barrier to be determined on site, dictated by depth of feature to be protected. Root barrier must extend beyond depth of feature: Kerb/paving: 300 or 600mm depth root barrier  
Underground services or foundations: 1000 or 1500mm

The tree pit must not straddle the local authority adoption/non adoption area

Use of a 1,000 or 1,500mm depth root barrier to be determined on site dependant on depth of feature to be protected. Root barrier must extend beyond depth of feature.

Height of root barrier to be determined on site, dictated by depth of feature to be protected. Root barrier must extend beyond depth of feature: Kerb/paving: 300 or 600mm depth root barrier  
Underground services or foundations: 1000 or 1500mm

Trees in planters to follow the principles of TP-S-A, adjusted to suit the depth and width of planter. Closed base planters will not require root barrier.

Height of root barrier to be determined on site, dictated by depth of feature to be protected. Root barrier must extend beyond depth of feature: Kerb/paving: 300 or 600mm depth root barrier  
Underground services or foundations: 1000 or 1500mm

Drawing No.	Project No.	Issue
701-801	UA001881-12	12

Title: Tree Pit Details  
Soft

**Hyder**  
HYDER CONSULTING (UK) Limited  
5th Floor, The Pinnac  
All Saints Street  
Bristol, England  
BS1 2NL  
Tel: +44 (0)870 000 3003  
Fax: +44 (0)870 000 3003

**azdominion**

Client	Project
azdominion	Bicester Southfields Eco Development

Original Size	A1
Height	0.5
Date	0.5

Author	Checker	Approver	Author
B.COMMUNOLEY	A.WICKORY	R.MITCH	Hyder

Scale	1:20
Status	NOT TO BE USED FOR CONSTRUCTION

Issue	Description	Date
01	DRAFT	06-08-12
02	Additional detail added to named products	01-10-12
03	Additional detail added to include double staked tree pit for buffer zone planting	15-10-12
04	Trench detail amended	14-12-12
05	Single staked tree detail added. Notes updated	24-01-13
06	Annotation updated, detail added	31-01-13
07	Annotation updated, UG replaced with stake TP-S-E	16-08-13
08	Root reflector replaced by root barrier	19-08-13
09	Phase 1 trench detail removed	22-08-13
10	Match line increased to 1m, date, RB note revised (TP-S-A, TP-S-B, TP-S-C), root barrier status 150mm beneath ground level	08-08-14
11	Note added to key & tree pits, root barrier adjustments, subsoil added, minor revisions	03-09-14
12	Revert to consented design, with updates	19-10-15