


- Legend/Notes
1. ALL DIMENSIONS ARE IN MILLIMETRES UNLESS OTHERWISE STATED. ALL LEVELS ARE IN METRES ABOVE ORDNANCE DATUM (mAOD).
 2. THIS DRAWING IS NOT TO BE SCALED.
 3. FOR DETAILS OF EARTHWORKS (EXCLUDING DITCHES) REFER TO EARTHWORKS DRAWINGS. IF THERE IS A DISCREPANCY BETWEEN EARTHWORKS DESIGN AND DRAINAGE DESIGN THIS SHALL BE DISCUSSED WITH THE DRAINAGE ENGINEER.
 4. THIS DRAWING IS INTENDED FOR PLANNING APPROVAL PURPOSES ONLY.

KEY:

- INDICATIVE FLOW PATH
- PROPOSED TRACK ALIGNMENT
- CESS
- REWORKED EARTHWORKS SLOPE
- NEW EARTHWORKS
- TRANSITION ZONE
- SHEET PILE WALL
- GABION WALL
- CESS SUPPORT WALL
- EXISTING NETWORK RAIL BOUNDARY FENCE
- LIMITS OF DEVIATION (PROPOSED NETWORK RAIL BOUNDARY FENCE)
- PROPOSED RAILWAY BOUNDARY
- PROPOSED SURFACE WATER DITCH WITH SETTING OUT POINT
- PROPOSED CATCHPIT (CP01) AND HEADWALL (HW01) AT START/END OF DITCH
- PROPOSED SURFACE WATER CARRIER DRAIN
- PROPOSED SURFACE WATER FILTER DRAIN

Rev	Date	Description of Revisions	Drawn	Chkd	Appr
Status FOR APPROVAL					

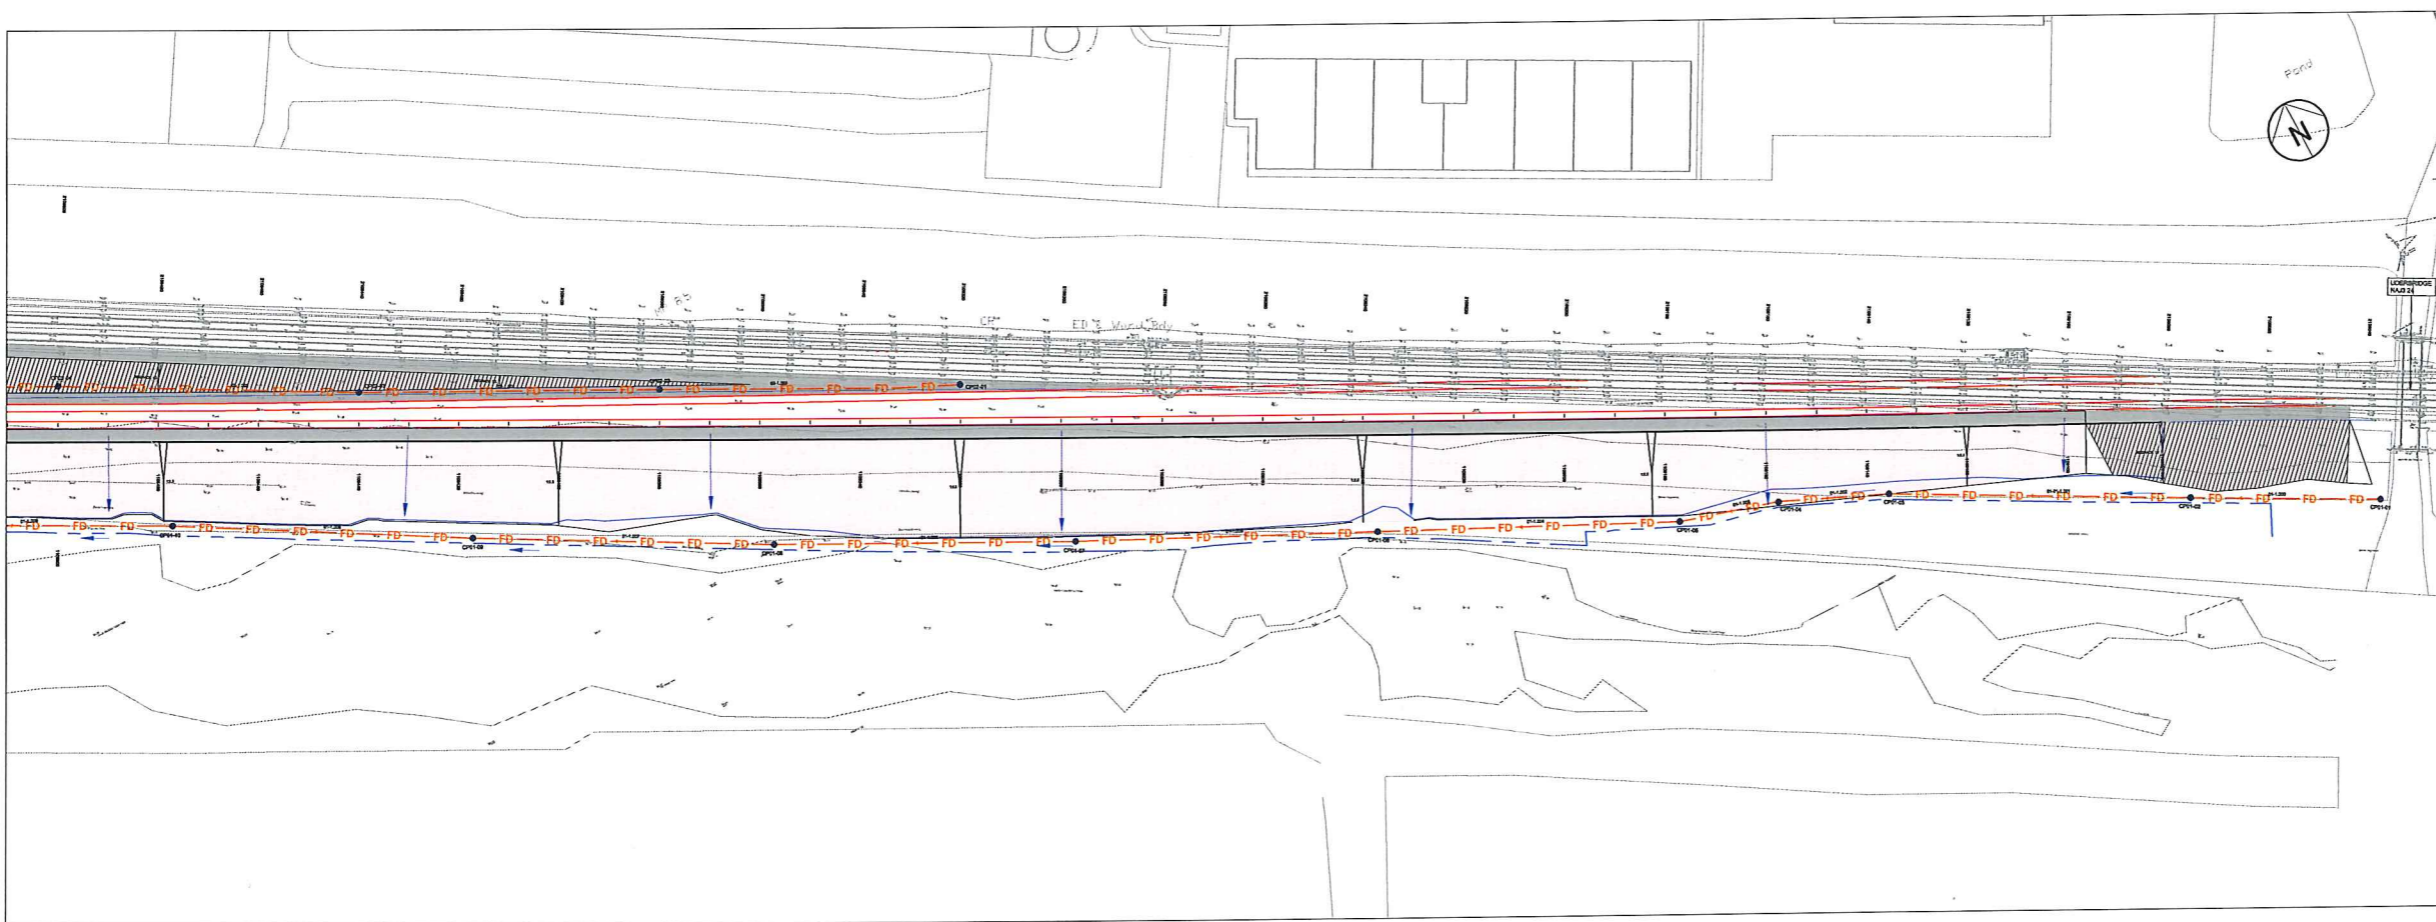

Chiltern Railways **NetworkRail**

Mayobone Station,
Great Central House,
Midcombe Place,
London, W11 6AU

Contractor(s)

ATKINS

The Axis
10 Holliday Street
Birmingham
West Midlands
B1 1TF

Tel: +44 (0)121 483 5000
Fax: +44 (0)121 483 6333

Project **EAST WEST RAIL PHASE 1**

Drawing Title

**BICESTER CHORD
SURFACE WATER ASSESSMENT
PROPOSED DRAINAGE
ARRANGEMENT**

Designed	P.LAWRENCE	Signed	<i>[Signature]</i>	Date	28.06.13
Drawn	P.YOUNG	Signed	<i>[Signature]</i>	Date	28.06.13
Checked	A.ROSE	Signed	<i>[Signature]</i>	Date	28.06.13
Approved	J.GREEN	Signed	<i>[Signature]</i>	Date	28.06.13

Scale(s) 1:750