



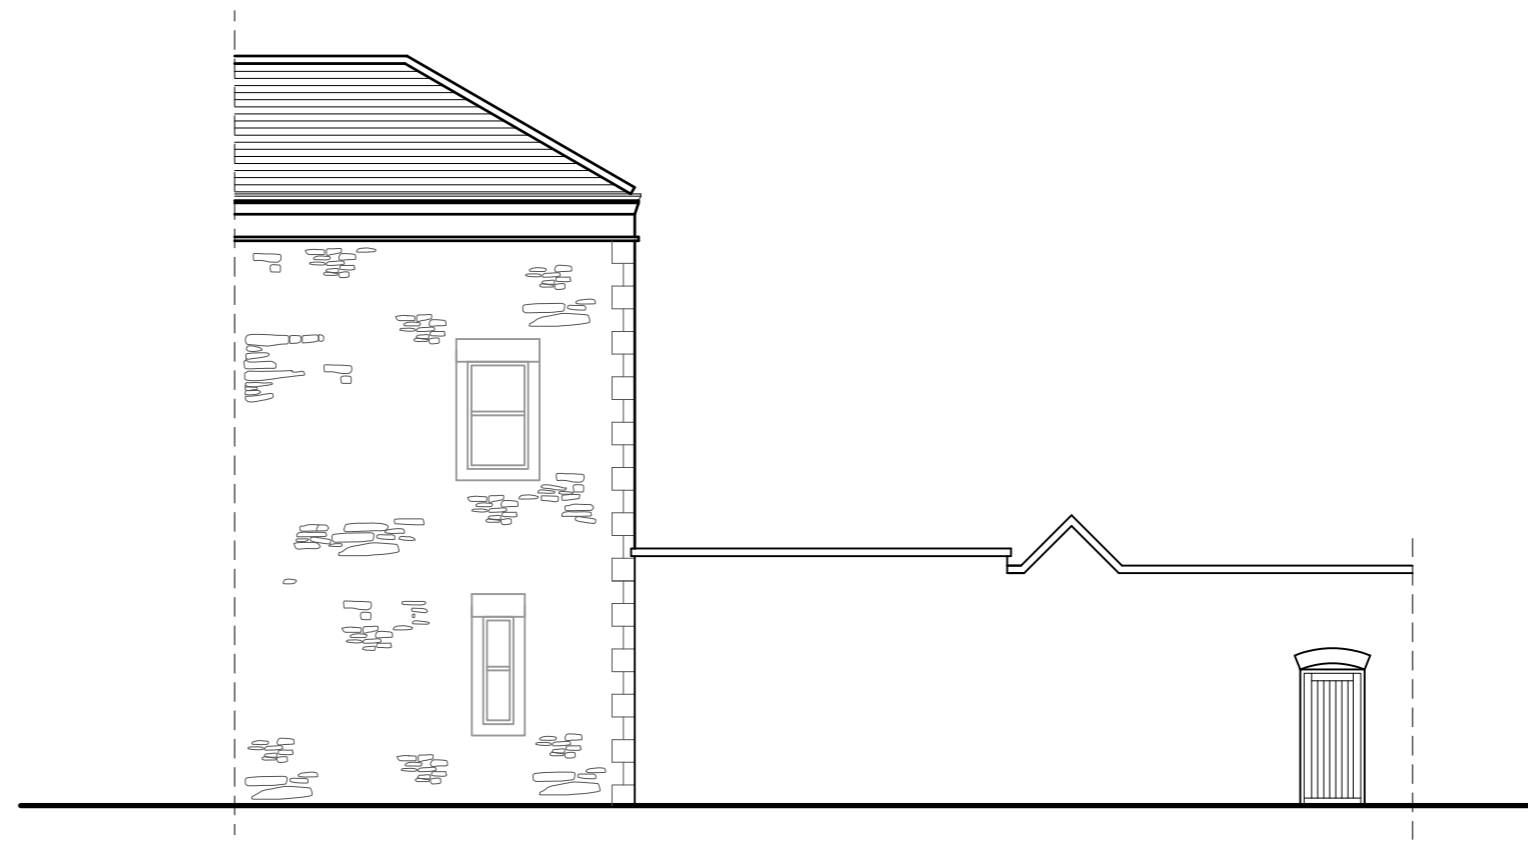

Existing Elevation A




Existing Elevation B

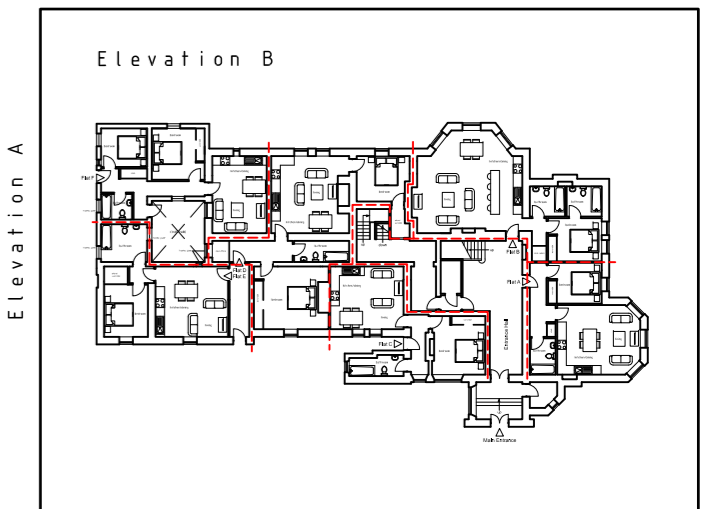

- Window to replace existing door. Brickwork to match existing
- Obscure glazed Window to replace existing door. Brickwork to match existing
- Obscure glazed Window to replace existing door. Brickwork to match existing
- Opening blocked behind door and suitably insulated

Proposed Elevation A

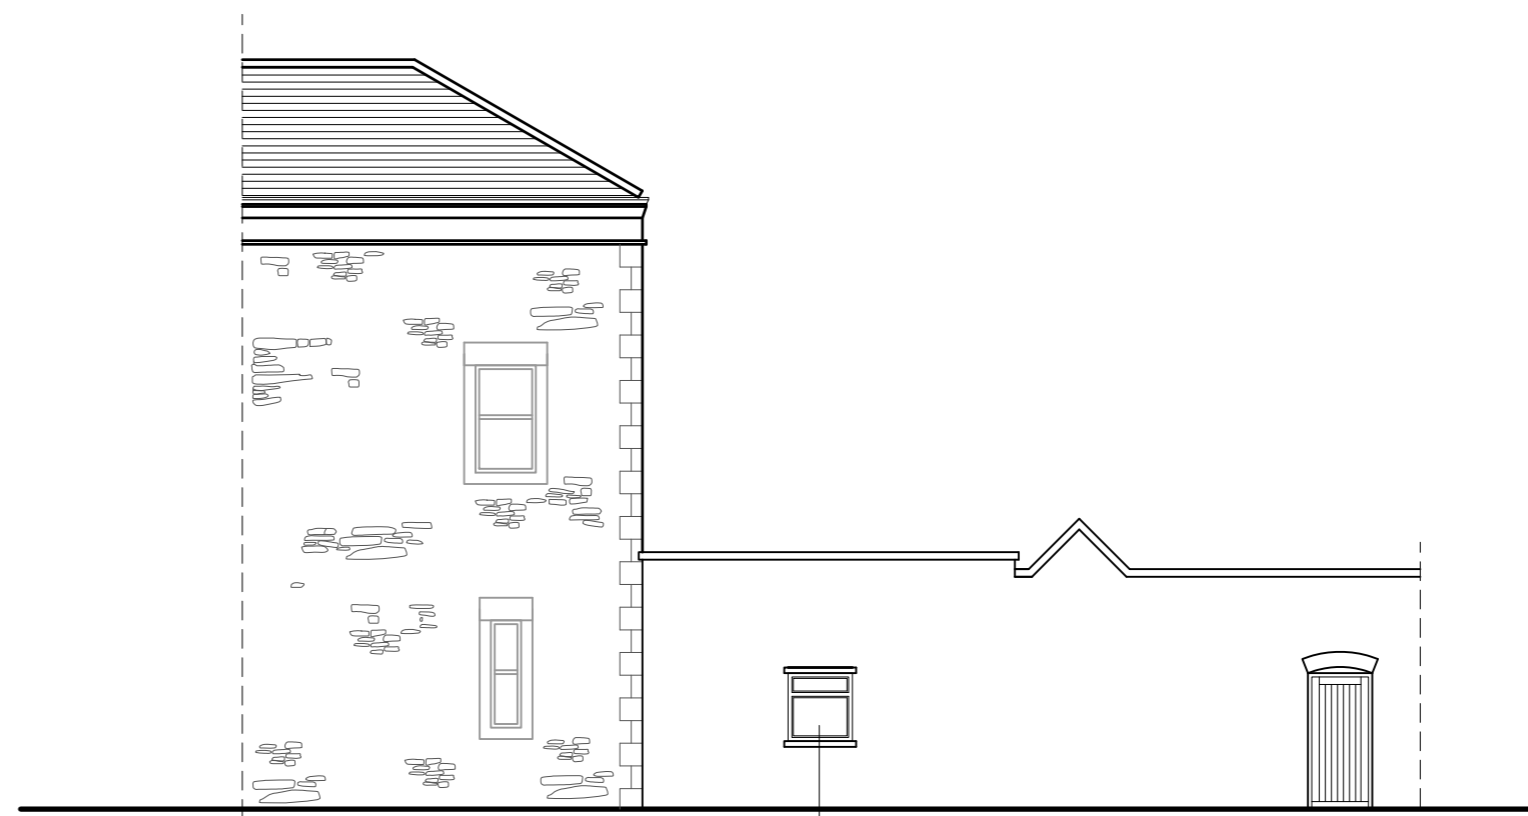

New Window

Proposed Elevation B

Rev	Date	Description
A	17.10.13	Labels corrected

Asset Max Ltd.

27 Elm Drive
Garsington, OX4 9AG.
Tel : 01865 368088
Fax : 01865 368077
Email : design@assetmax.co.uk

Project 13004 - Cotefield House
Banbury

Drawing Existing / Proposed
Elevations

Scale 1:100.

Drawing Number 13004.204.

Date 17/09/13.

© Asset Max Ltd.
This drawing and any design hereon is the copyright of the consultants and must not be reproduced without their written consent. All drawings remain the property of the consultants.