


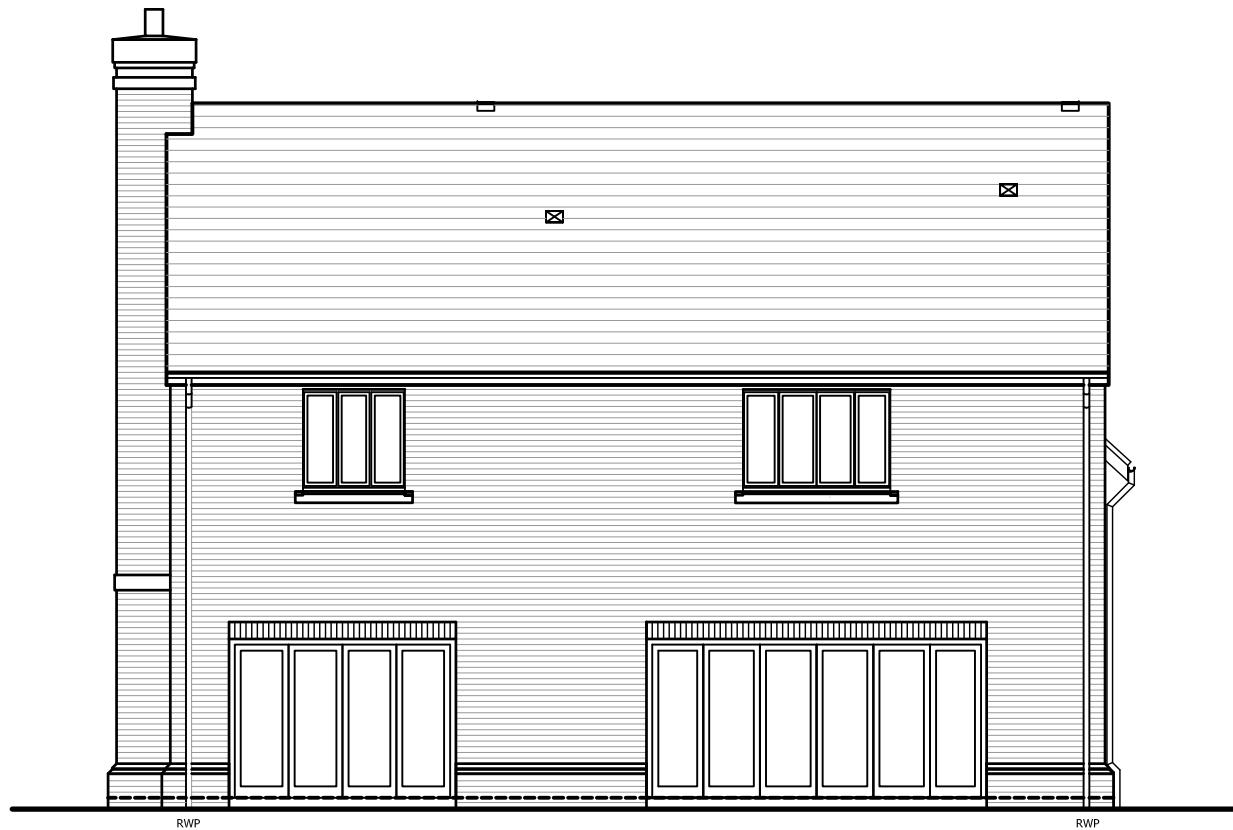

SIDE ELEVATION



SIDE ELEVATION

The scaling of this drawing cannot be assured				
Revision		Date	Drn	Ckd
A	GENERAL REVISIONS	26.11.13	CA	AD
B	ENTRANCE CANOPY DOOR REVISED	30.01.14	NO	AD

Project
UPPER HEYFORD

Drawing Title
HOUSE TYPE 06
ELEVATIONS 01

Date 06/09/2013	Scale 1:100 @ A3	Drawn by CA	Check by PN
Project No 22283	Drawing No RG-A-27	Revision B	

**BARTON
WILLMORE**

Planning • Master Planning & Urban Design
Architecture • Landscape Planning & Design • Project Services
Environmental & Sustainability Assessment • Graphic Design

bartonwillmore.co.uk



Offices at Reading London Bristol Cambridge Cardiff Ebbsfleet Edinburgh Leeds Manchester Solihull