



The scaling of this drawing cannot be assured				
Revision	Date	Dwn	Ckd	
- First Issue	21.08.13	EG	PN	
A Finish Change	16.10.13	NO	AD	
B Layout Change	01.11.13	NO	JG	
C Scene Update/ Finish Change	15.11.13	NO	AD	
D Layout Update	20.11.13	NO	AD	



ELEVATION A-A



ELEVATION A-A Part 2

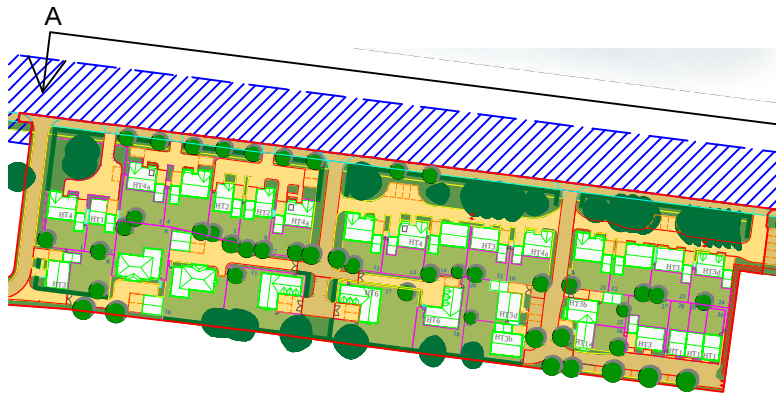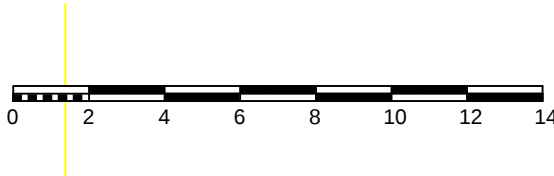

KEY PLAN [NTS]

Project
Upper Heyford

Drawing Title
Colour Street Elevations

Date AUG 2013	Scale 1:200@A1	Drawn by EG	Check by PN
Project No 22283	Drawing No RG-M-10	Revision D	

**BARTON
WILLMORE**

Planning • Master Planning & Urban Design
Architecture • Landscape Planning & Design • Project Services
Environmental & Sustainability Assessment • Graphic Design

bartonwillmore.co.uk

