






1. Contractors must check all dimensions on site. Only figured dimensions are to be worked from. Discrepancies must be reported to the Architect or Engineer before proceeding. © This drawing is copyright
2. Reproduced from OS Sitemap ® by permission of Ordnance Survey® on behalf of The Controller of Her Majesty's Stationery Office. © Crown copyright 2008. All rights reserved. Licence number 100007126.

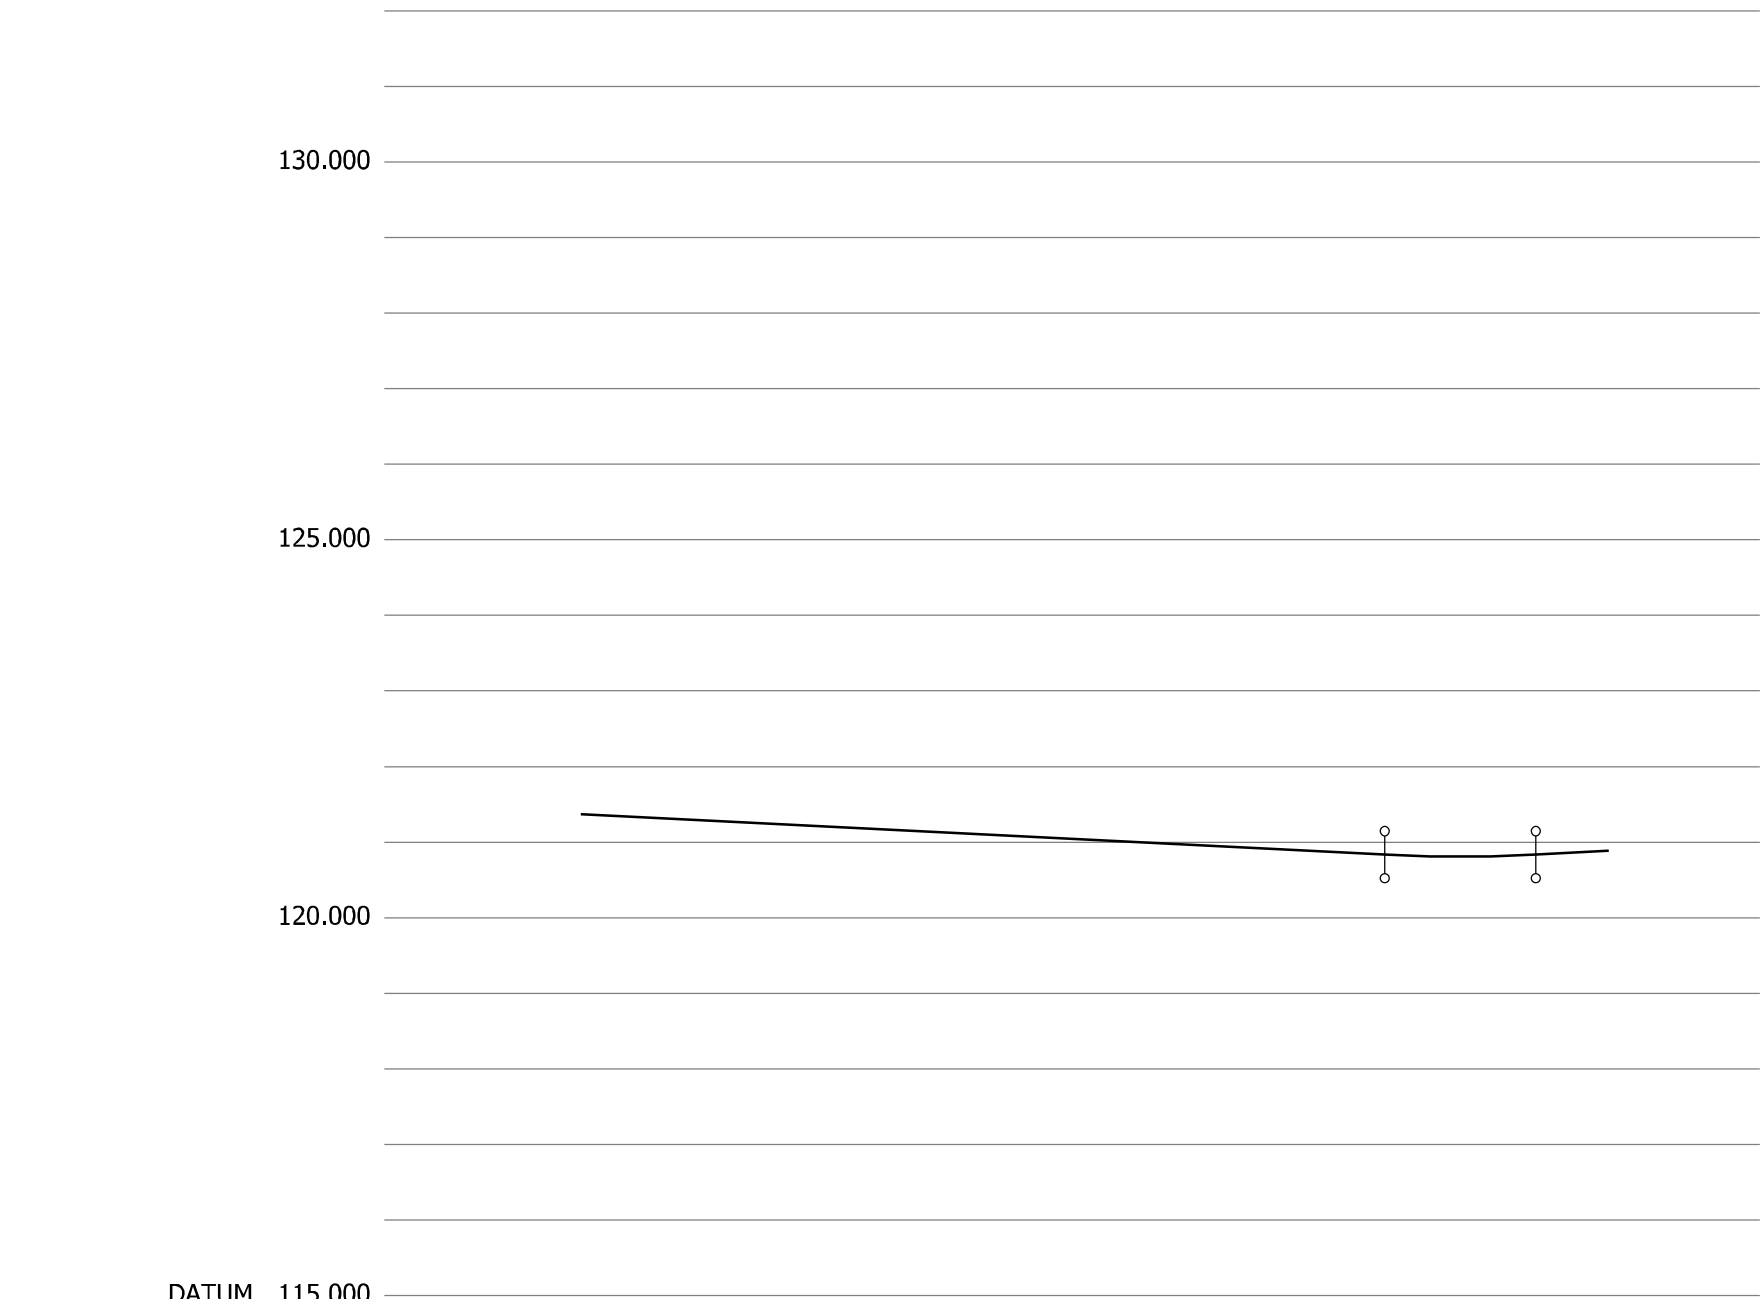

D1B R1-0									
CHAINAGE									
EXISTING GROUND LEVEL									
ALIGNMENT LEVEL									
VERTICAL ALIGNMENT									
HORIZONTAL ALIGNMENT									

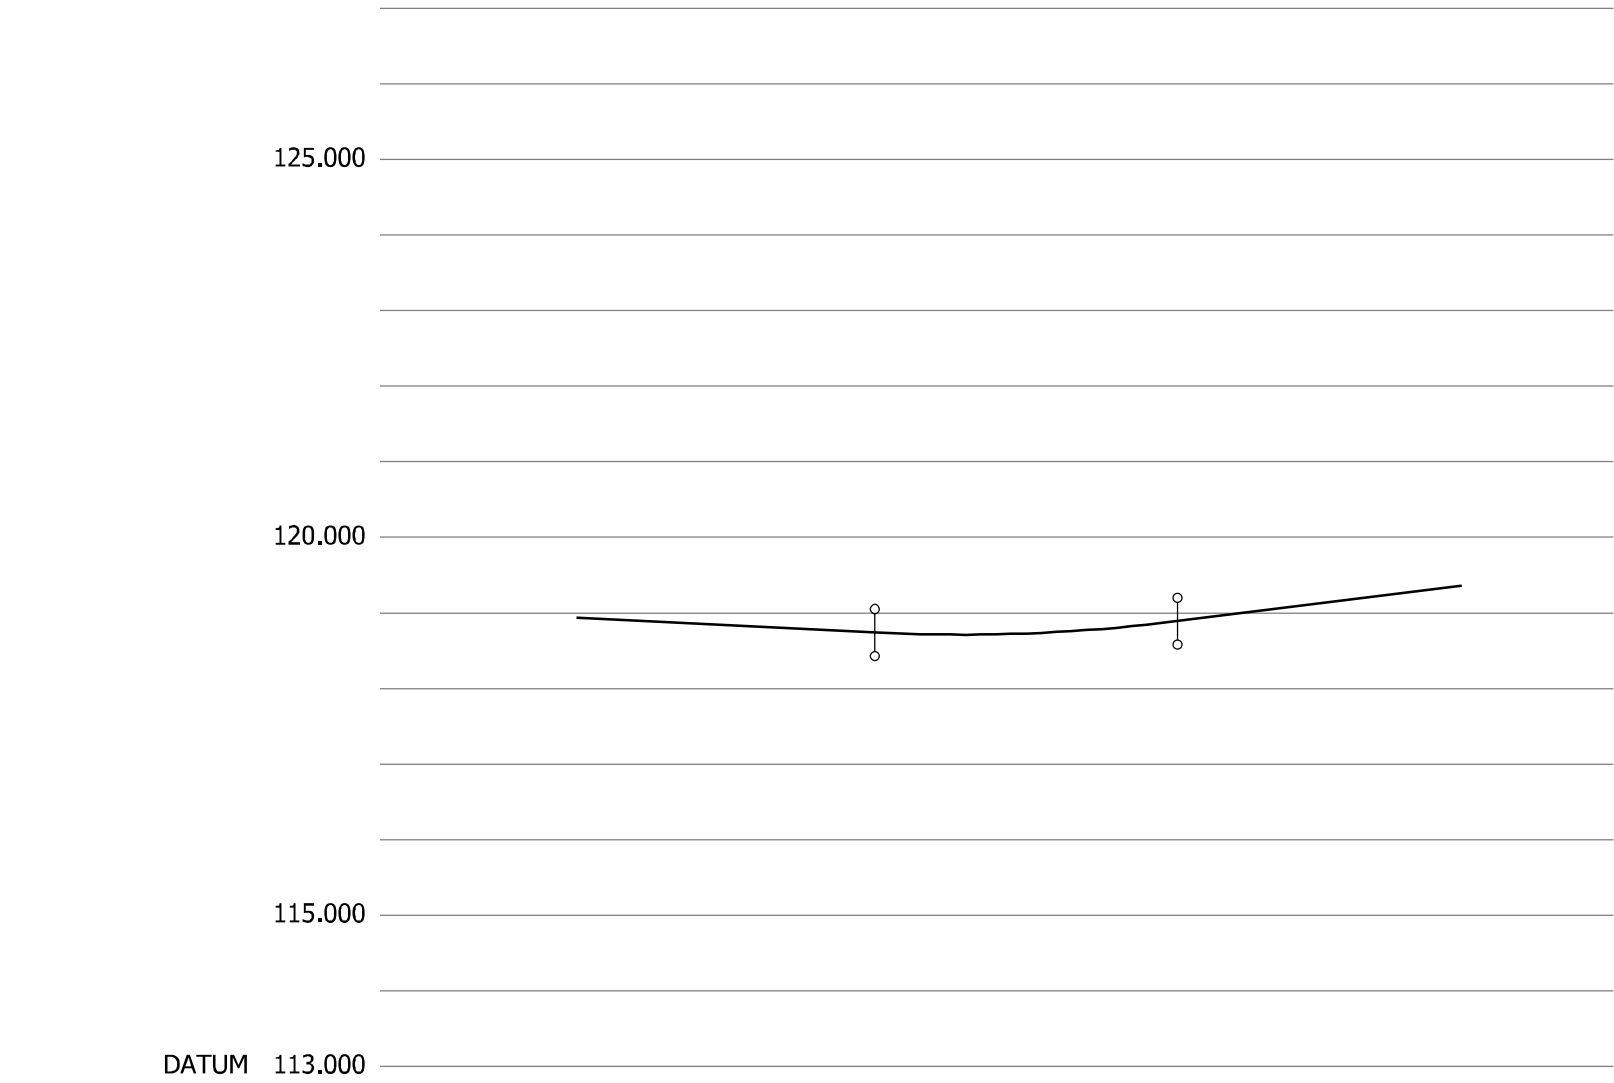

D1B R2-0									
CHAINAGE									
EXISTING GROUND LEVEL									
ALIGNMENT LEVEL									
VERTICAL ALIGNMENT									
HORIZONTAL ALIGNMENT									

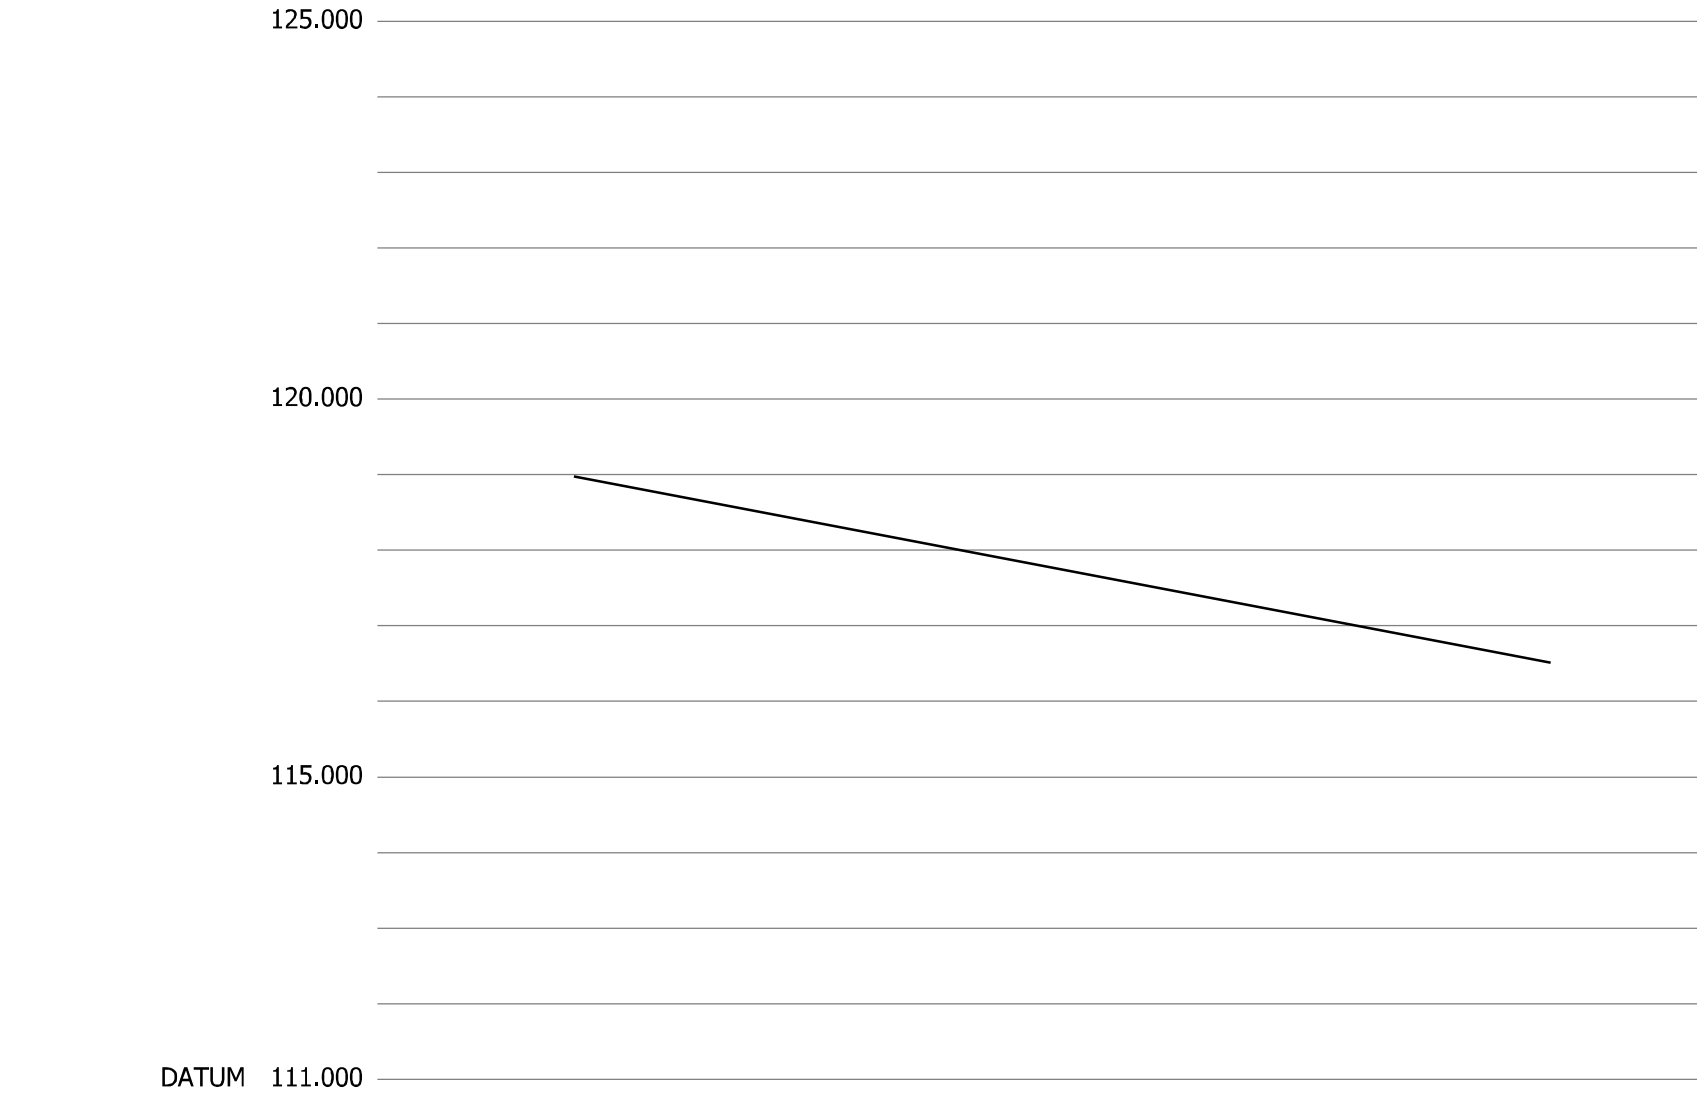

D1B R3-0									
CHAINAGE									
EXISTING GROUND LEVEL									
ALIGNMENT LEVEL									
VERTICAL ALIGNMENT									
HORIZONTAL ALIGNMENT									