


- Contractors must check all dimensions on site. Only figured dimensions are to be worked from. Discrepancies must be reported to the Architect or Engineer before proceeding. © This drawing is copyright
- Reproduced from OS Sitemap @ by permission of Ordnance Survey® on behalf of The Controller of Her Majesty's Stationary Office. © Crown copyright 2008. All rights reserved. Licence number 100007126.
- Refer to Drawing HEYF/5/819 for site sections
- Final levels subject to detailed design

Notes

- All levels relate to Ordnance Datum.
- All retaining walls with a height of 600mm or greater are to include 1.2m high post and rail fencing unless located in rear gardens. Similar retaining walls in rear gardens are to include 900mm height picket fence.
- All flights of steps to primary level access, with more than 2 steps are to be provided with handrailing, except where the steps are 900mm or more apart.
- Brick retaining walls are to be used in preference to gravel boards for front garden areas.

UNTIL TECHNICAL APPROVAL HAS BEEN OBTAINED FROM THE RELEVANT AUTHORITIES, ALL DRAWINGS ARE ISSUED AS PRELIMINARY AND NOT FOR CONSTRUCTION. SHOULD THE CONTRACTOR COMMENCE SITE WORK PRIOR TO APPROVAL BEING GIVEN IT IS ENTIRELY AT HIS OWN RISK.

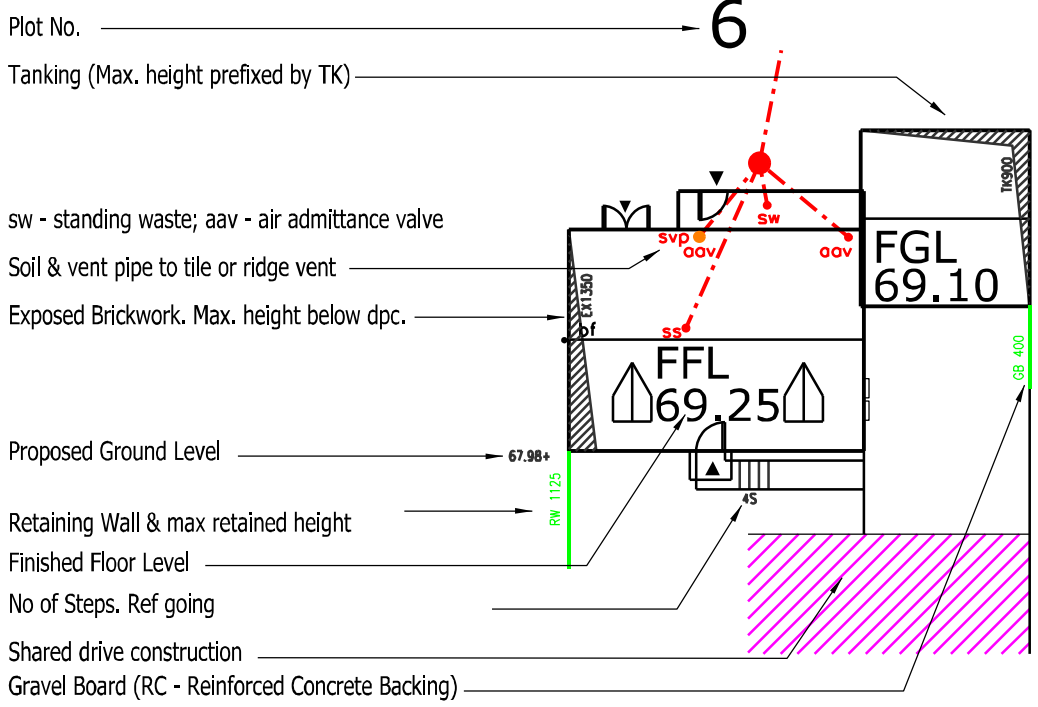

E	Revised to suit site layout revision U	AT	JF	20.11.13
D	Revised to suit latest layout	AT	JF	15.11.13
C	External levels added	AT	JF	14.10.13
B	Text repositioned to suit latest layout	AT	JF	04.09.13
A	FFLs amended and retaining wall added	AT	JF	15.08.13
Revision	Description	Drawn	Checked	Date

Preliminary ☐ Information ☐ Tender ☒ Construction ☐ As Built ☐

Woods Hardwick
Architects, Engineers and Development Consultants

Title UPPER HEYFORD
PARCEL D1B

Details PROPOSED LEVELS LAYOUT

Scale: 1:500 @ A1 Date: AUG 2013 Drawn: JGF Chk: IDB

Please consider the environment before printing this drawing

15-17 Goldington Road
Bedford MK40 3NH
United Kingdom
T. +44 (0)1234 268862
F. +44 (0)1234 353034
mail@woodsardwick.com
www.woodsardwick.com