

The scaling of this drawing cannot be assured

Revision	Date	Drn	Ckd
-	First Issue	04.09.13	PN ST
A	Layout revised to RG-M-08S	15.11.13	CA AD
B	Layout revised to RG-M-08U	20.11.13	NO AD


NOTE:
This drawing should be read in conjunction with the House Type Portfolio and Street Elevations for further clarification

WALLS FINISHES

-  Brick - Type 01
-  Brick - Type 02
-  Horizontal timber lapped board wall cladding
-  Buff coloured render above plinth

ROOF FINISHES

-  Plain Tiles - Orange
-  Plain Tile - Grey/ Brown
-  Slate Effect Tile - Slate Grey

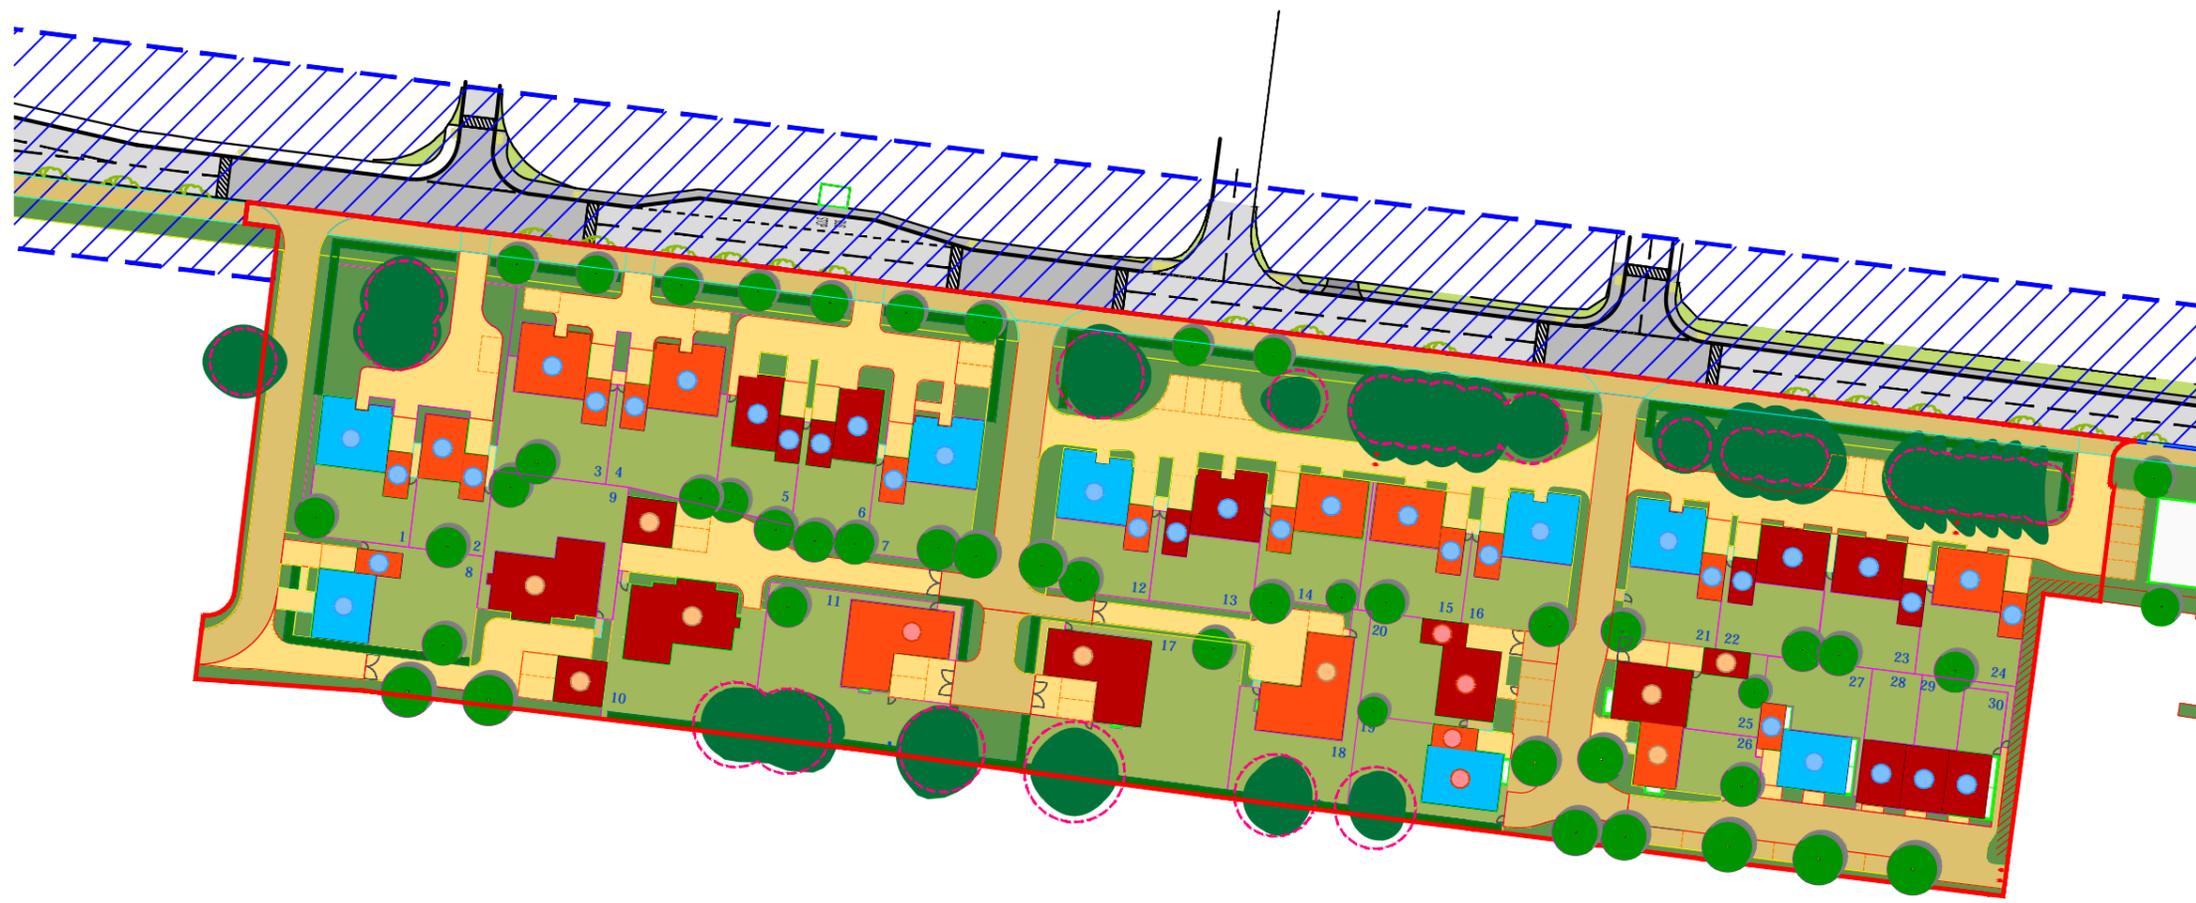

DRAFT

Project
Heyford Park

Drawing Title
Materials Layout
(for planning purposes only)

Date	Scale	Drawn by	Check by
Sept '13	NTS@A3	PN	ST
Project No	Drawing No	Revision	
19252	RG-A-30	B	



Planning • Master Planning & Urban Design
Architecture • Landscape Planning & Design • Project Services
Environmental & Sustainability Assessment • Graphic Design

bartonwillmore.co.uk

