












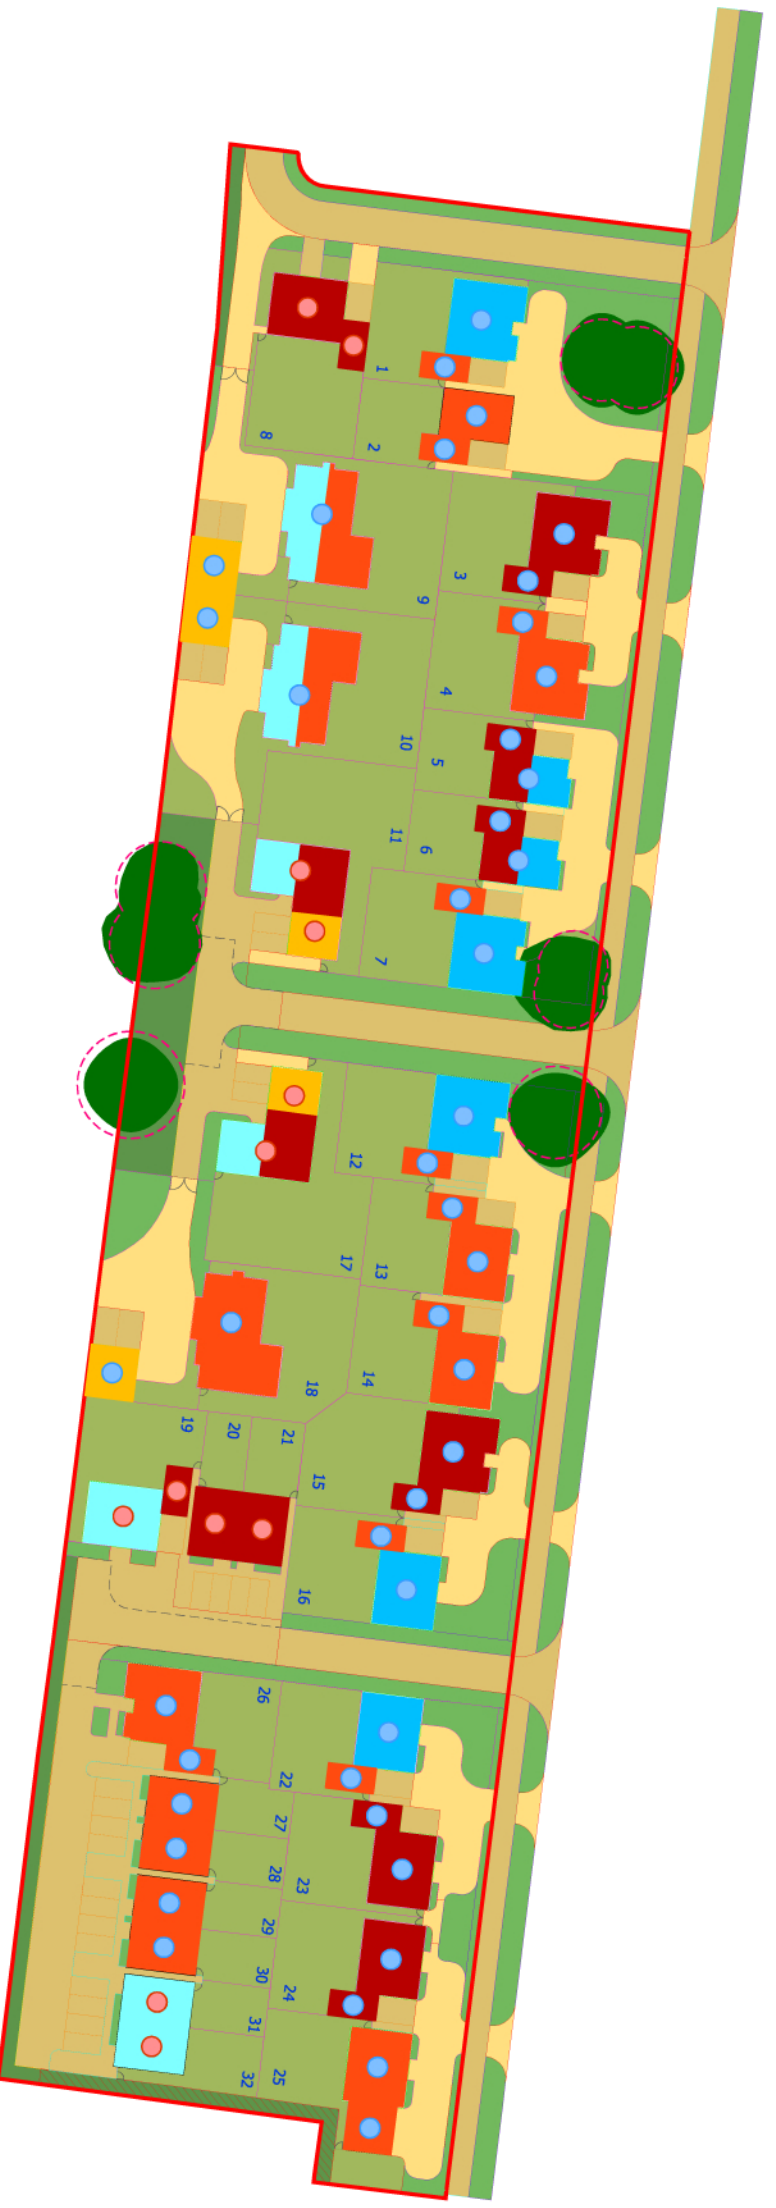
NOTE:
This drawing should be read in conjunction with the House Type Portfolio and Street Elevations for further clarification

WALLS FINISHES

-  Brick - Type 01 (Detailing brick to be Leicester Red Stock - TBC)
-  Brick - Type 02 (Detailing brick to be Leicester Red Stock - TBC)
-  Horizontal timber lapped board wall cladding
-  White Render & brick above plinth
-  Brick under plinth
-  White Render above plinth
-  Buff coloured render & brick above plinth
-  Brick under plinth
-  Buff coloured render above plinth

ROOF FINISHES

-  Flat Profile Tile - Fortcrete Gemini Red or similar approved
-  Slate Effect Tile - Fortcrete Gemini Slate Grey or similar approved



Project
Heyford Park

Drawing Title
Materials Layout
(for planning purposes only)

Date	Scale	Drawn by	Check by
Sept '13	NTS@A3	PN	ST
Project No	Drawing No	Revision	
19252	RG-A-30	-	



Planning • Master Planning & Urban Design
Architecture • Landscape Planning & Design • Project Services
Environmental & Sustainability Assessment • Graphic Design

bartonwillmore.co.uk

Offices at Reading London Bristol Cambridge Cardiff Ebsfleet Edinburgh Leeds Manchester Solihull