

The scaling of this drawing cannot be assured



Revision	Date	Dm	Ckd
- First Issue	21.08.13	EG	PN
A Elevation updated	02.09.13	EG	PN
B Planning application	06.09.13	EG	PN



ELEVATION A-A



ELEVATION A-A Part 2

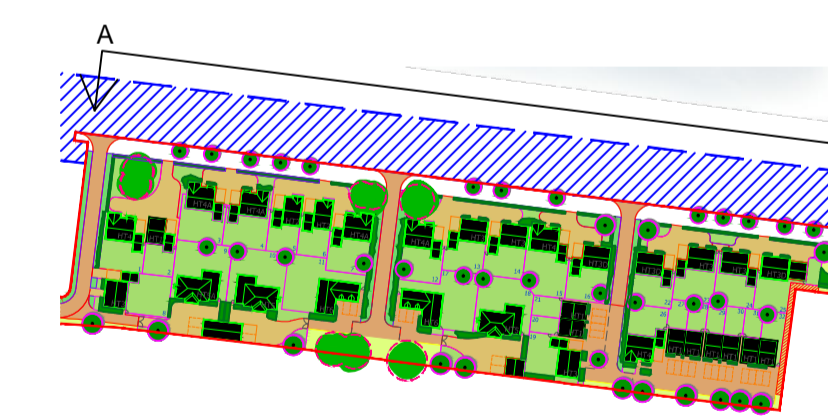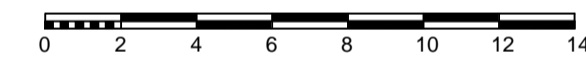

KEY PLAN [NTS]

Project  
Upper Heyford

Drawing Title  
Colour Street Elevations

Date AUG 2013	Scale 1:200@A1	Drawn by EG	Check by PN
Project No 22283	Drawing No RG-M-10	Revision B	

**BARTON  
WILLMORE**

Planning • Master Planning & Urban Design  
Architecture • Landscape Planning & Design • Project Services  
Environmental & Sustainability Assessment • Graphic Design

bartonwillmore.co.uk

