


© Copyright Pegasus Planning Group Ltd. All rights reserved. Ordnance Survey Copyright. Licence number 10002093. Promap Licence number 10002049. Standard 05 licence rights, one year from purchase. Drawings prepared for planning application purposes and can be scaled (drawings are not to be used for construction or sales documents). Please refer to (client) for development design risk assessment documents. Pegasus Urban Design is part of Pegasus Planning Group Ltd. Any queries to be reported to Pegasus for clarification.




FRONT ELEVATION

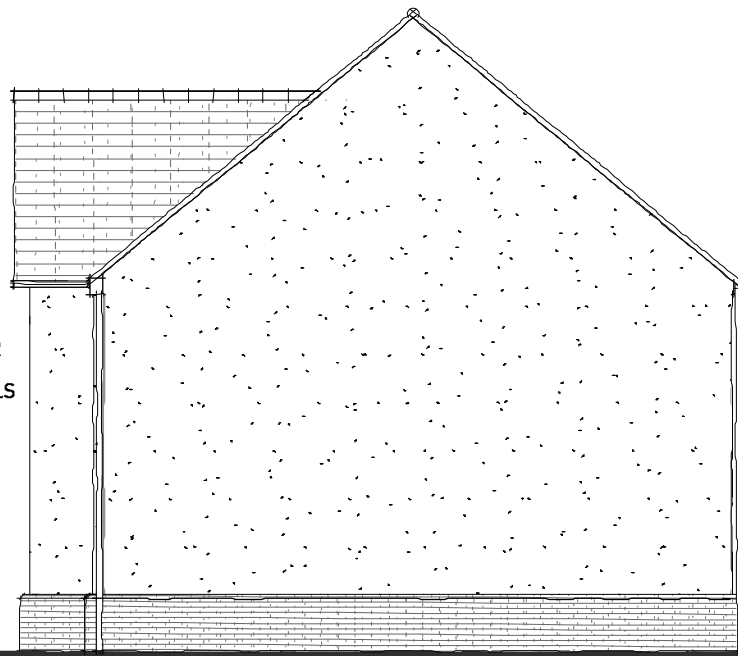


SIDE ELEVATION



REAR ELEVATION

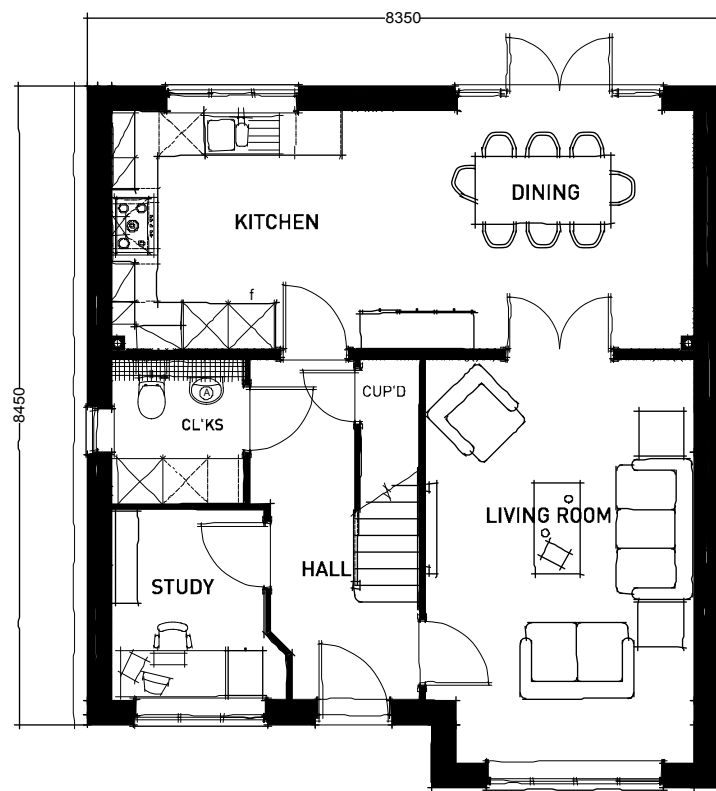

GROUND FLOOR

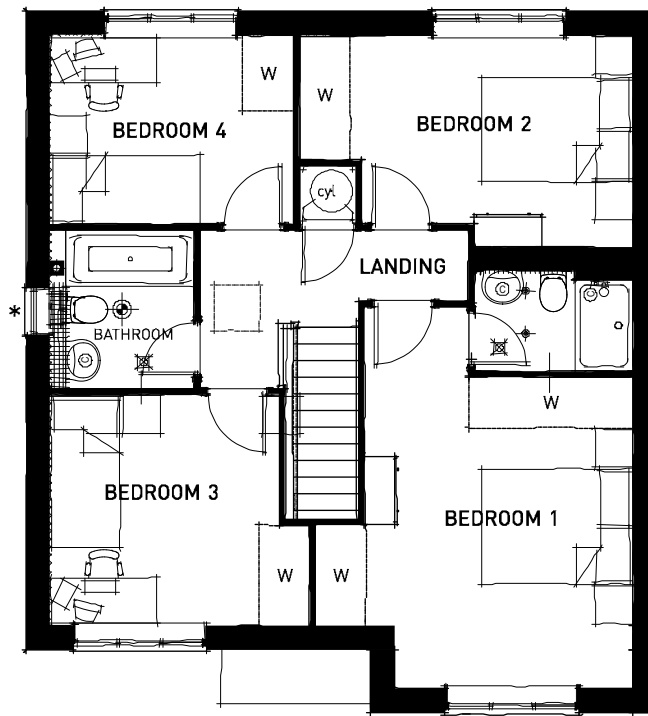

FIRST FLOOR



SIDE ELEVATION

* OPAQUE WINDOWS
PLOTS: 67,68 & 69

1:100 Scale



HEYFORD PARK - CAMP ROAD PARCEL B2A - HOUSE TYPE P404A [CA2]



© Copyright Pegasus Planning Group Ltd. © Crown copyright. All rights reserved. Ordnance Survey Copyright. Licence number 10002093. Promap Licence number 10002049. Standard 05 licence rights, one year from purchase. Drawings prepared for planning application purposes and can be scaled (drawings are not to be used for construction or sales documents). Please refer to (client) for development design risk assessment documents. Pegasus Urban Design is part of Pegasus Planning Group Ltd. Any queries to be reported to Pegasus for clarification.




FRONT ELEVATION




SIDE ELEVATION



REAR ELEVATION

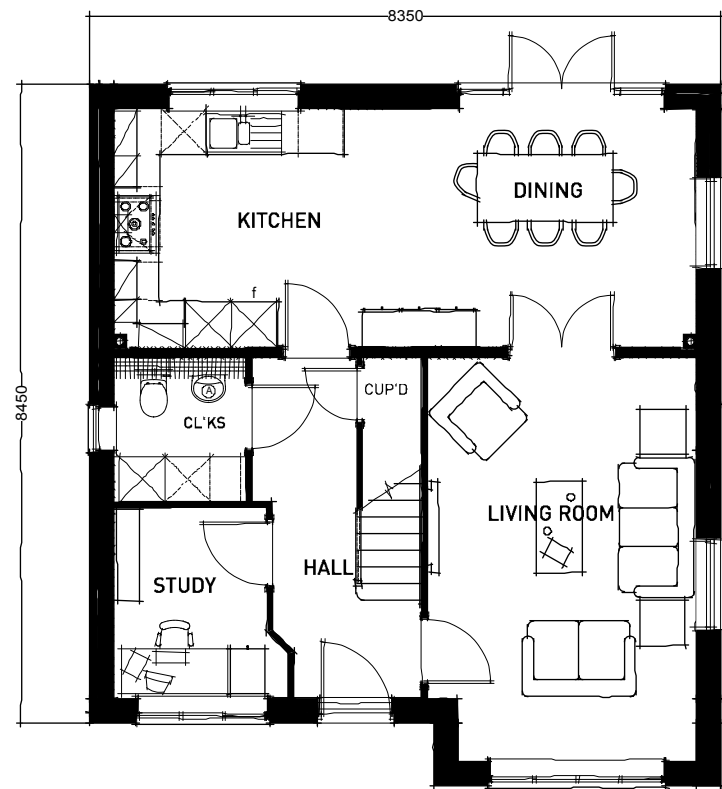

GROUND FLOOR

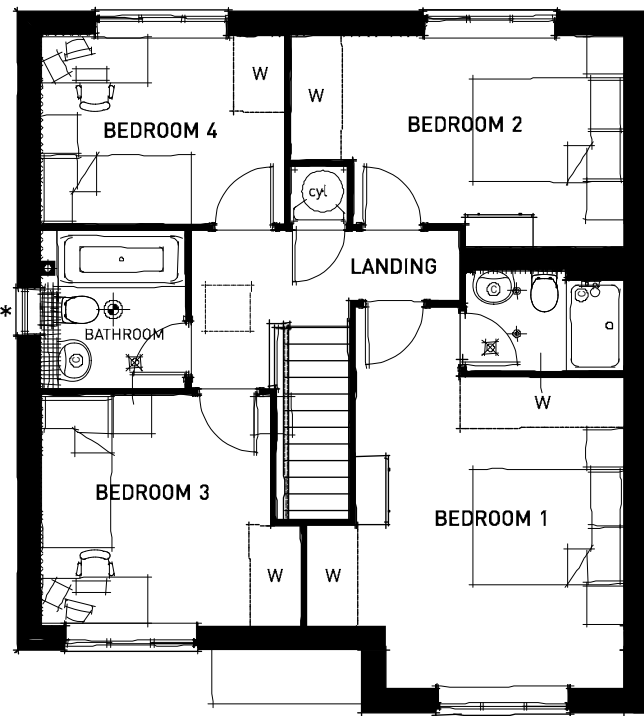

FIRST FLOOR



SIDE ELEVATION

* OPAQUE WINDOWS

PLOTS: 22(H), 25(H), 26, 35(H), 38(H), 39, 46, 50, 72(H) & 73



1:100 Scale




HEYFORD PARK - CAMP ROAD PARCEL B2A - HOUSE TYPE P404A [CA3]




© Copyright Pegasus Planning Group Ltd. © Crown copyright. All rights reserved. Ordnance Survey Copyright. Licence number 10002093. Promap Licence number 10002049. Standard 05 licence rights, one year from purchase. Drawings prepared for planning application purposes and can be scaled. Drawings are not to be used for construction or sales documents. Please refer to (client) for development design risk assessment documents. Pegasus Urban Design is part of Pegasus Planning Group Ltd. Any queries to be reported to Pegasus for clarification.

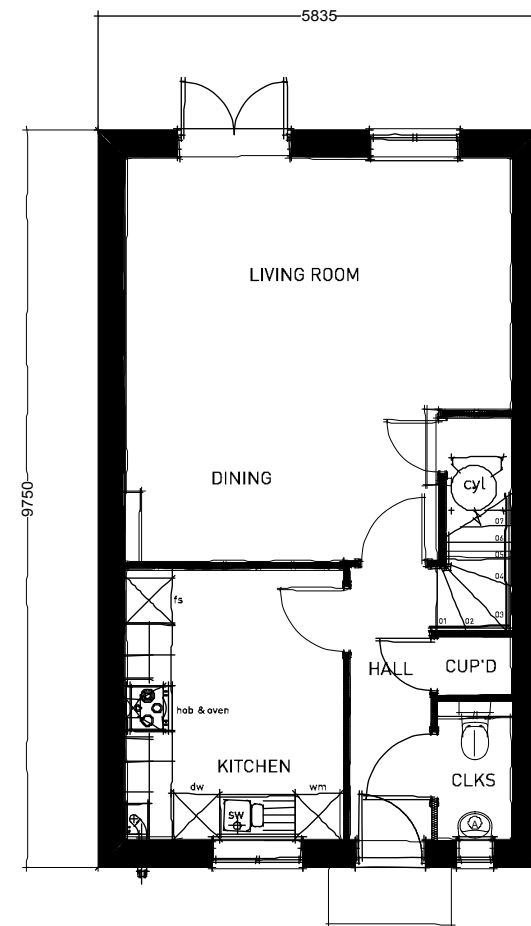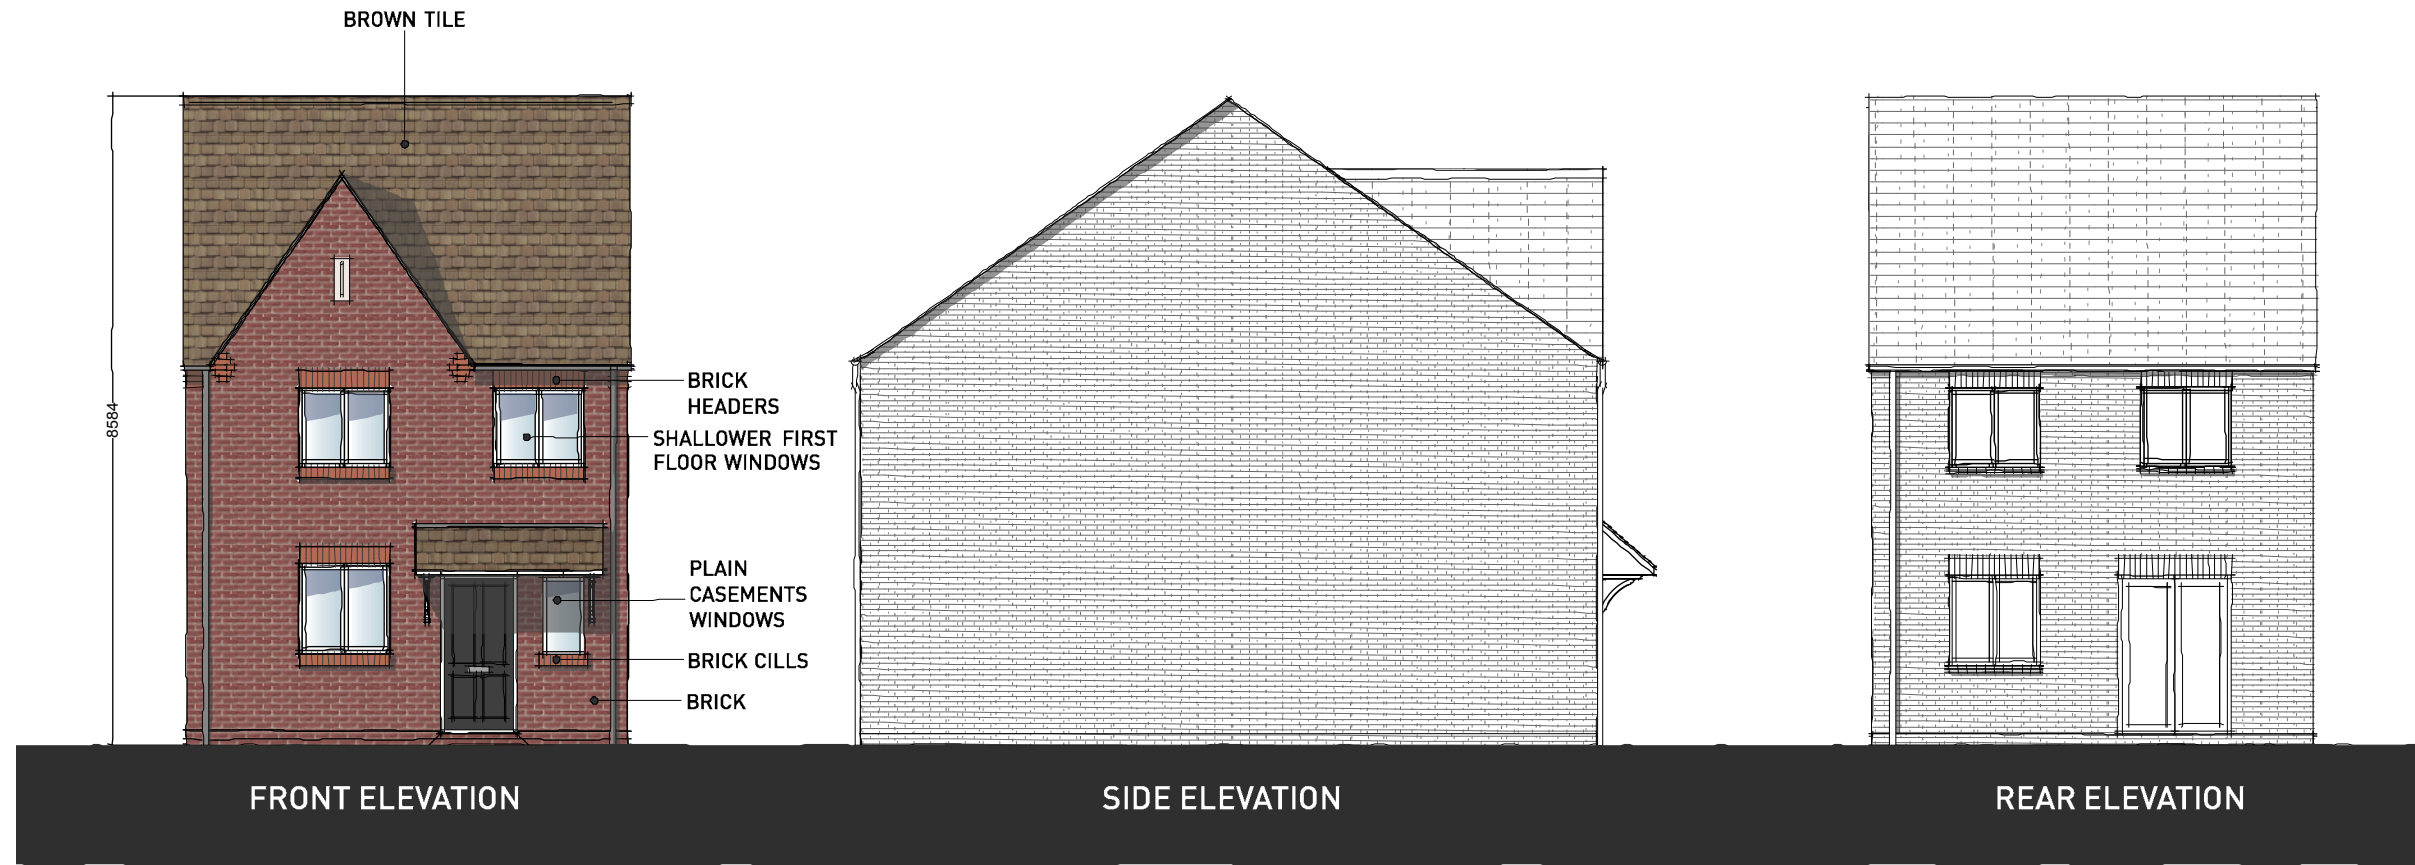

GROUND FLOOR PLAN

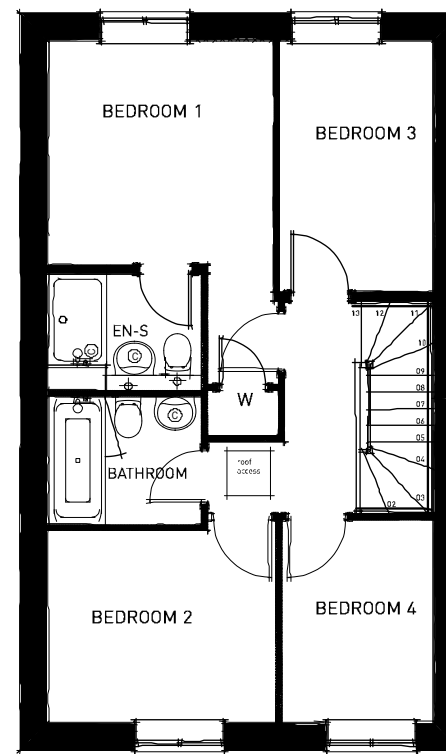

FIRST FLOOR PLAN

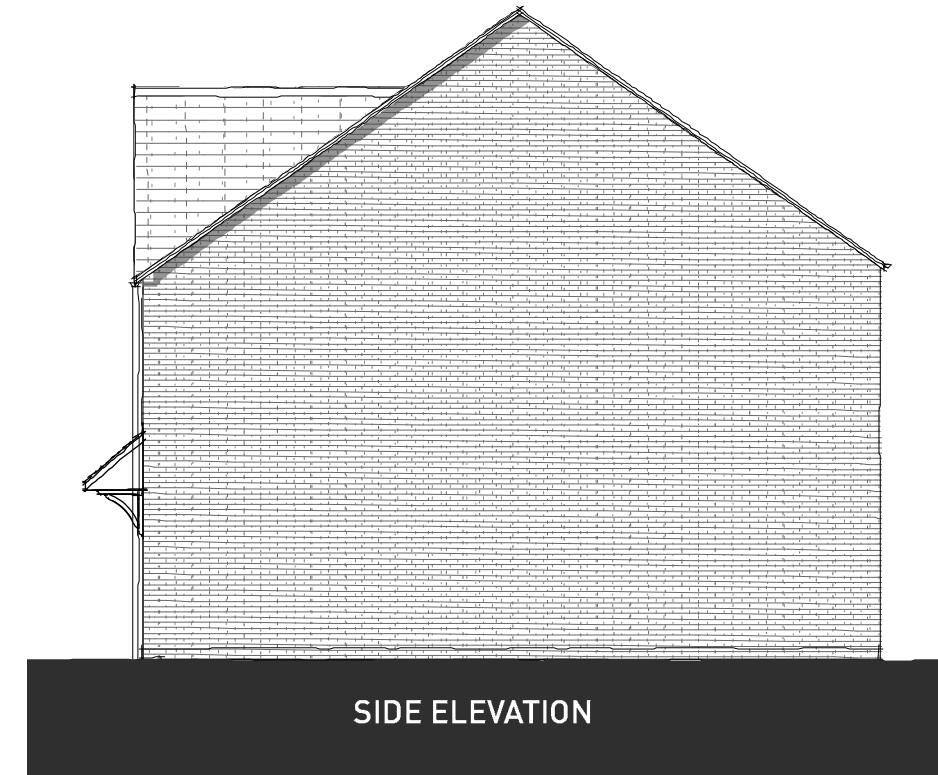

SIDE ELEVATION





PLOTS: 20, 21(H), 23, 24(H), 36(H), 37, 63, 64, 65(H)


HEYFORD PARK - CAMP ROAD PARCEL B2A - HOUSE TYPE P401 [CA3]



© Copyright Pegasus Planning Group Ltd. © Crown copyright. All rights reserved. Ordnance Survey Copyright. Licence number 10002093. Promap Licence number 10002049. Standard 05 licence rights, one year from purchase. Drawings prepared for planning application purposes and can be scaled (drawings are not to be used for construction or sales documents). Please refer to (client) for development design risk assessment documents. Pegasus Urban Design is part of Pegasus Planning Group Ltd. Any queries to be reported to Pegasus for clarification.

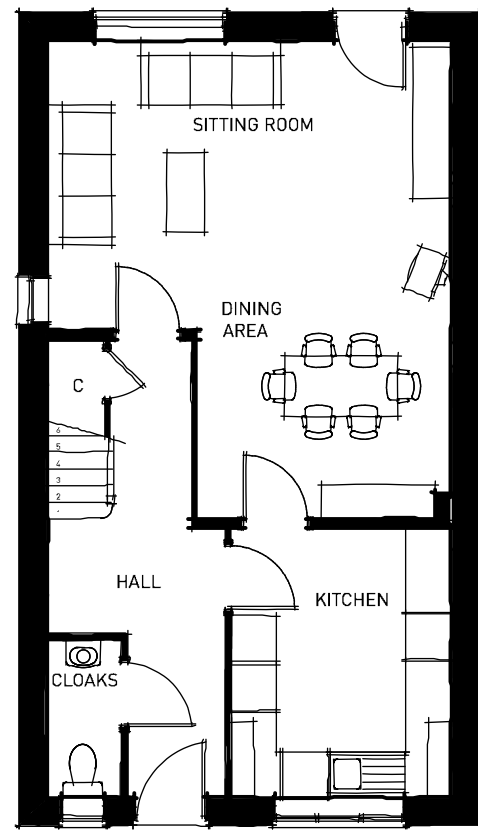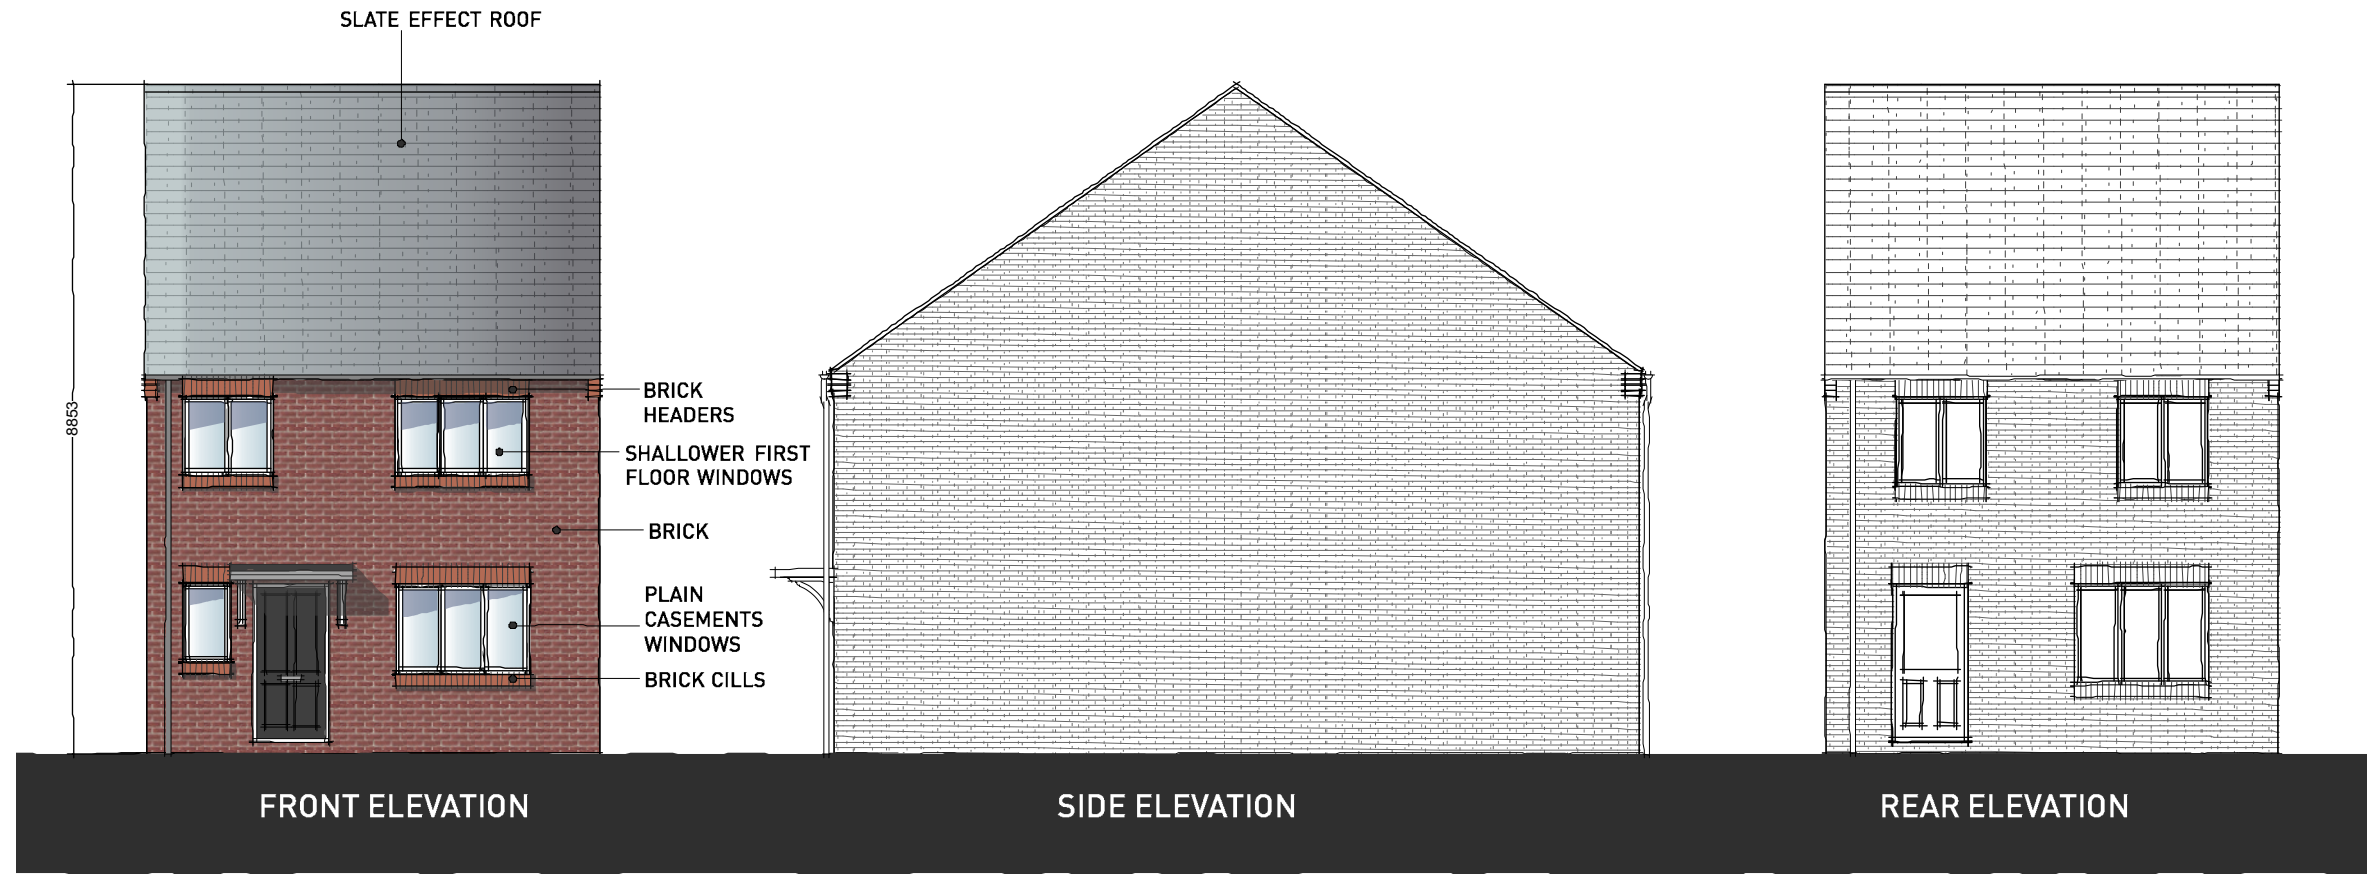

GROUND FLOOR

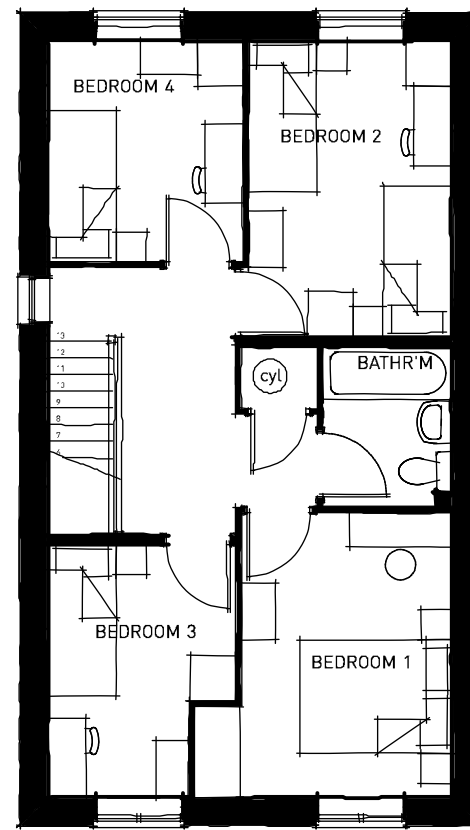

FIRST FLOOR



SIDE ELEVATION

PLOTS: 10 & 11(H)



HEYFORD PARK - CAMP ROAD PARCEL B2A - HOUSE TYPE S461 [CA3]

